



Proposed demolition

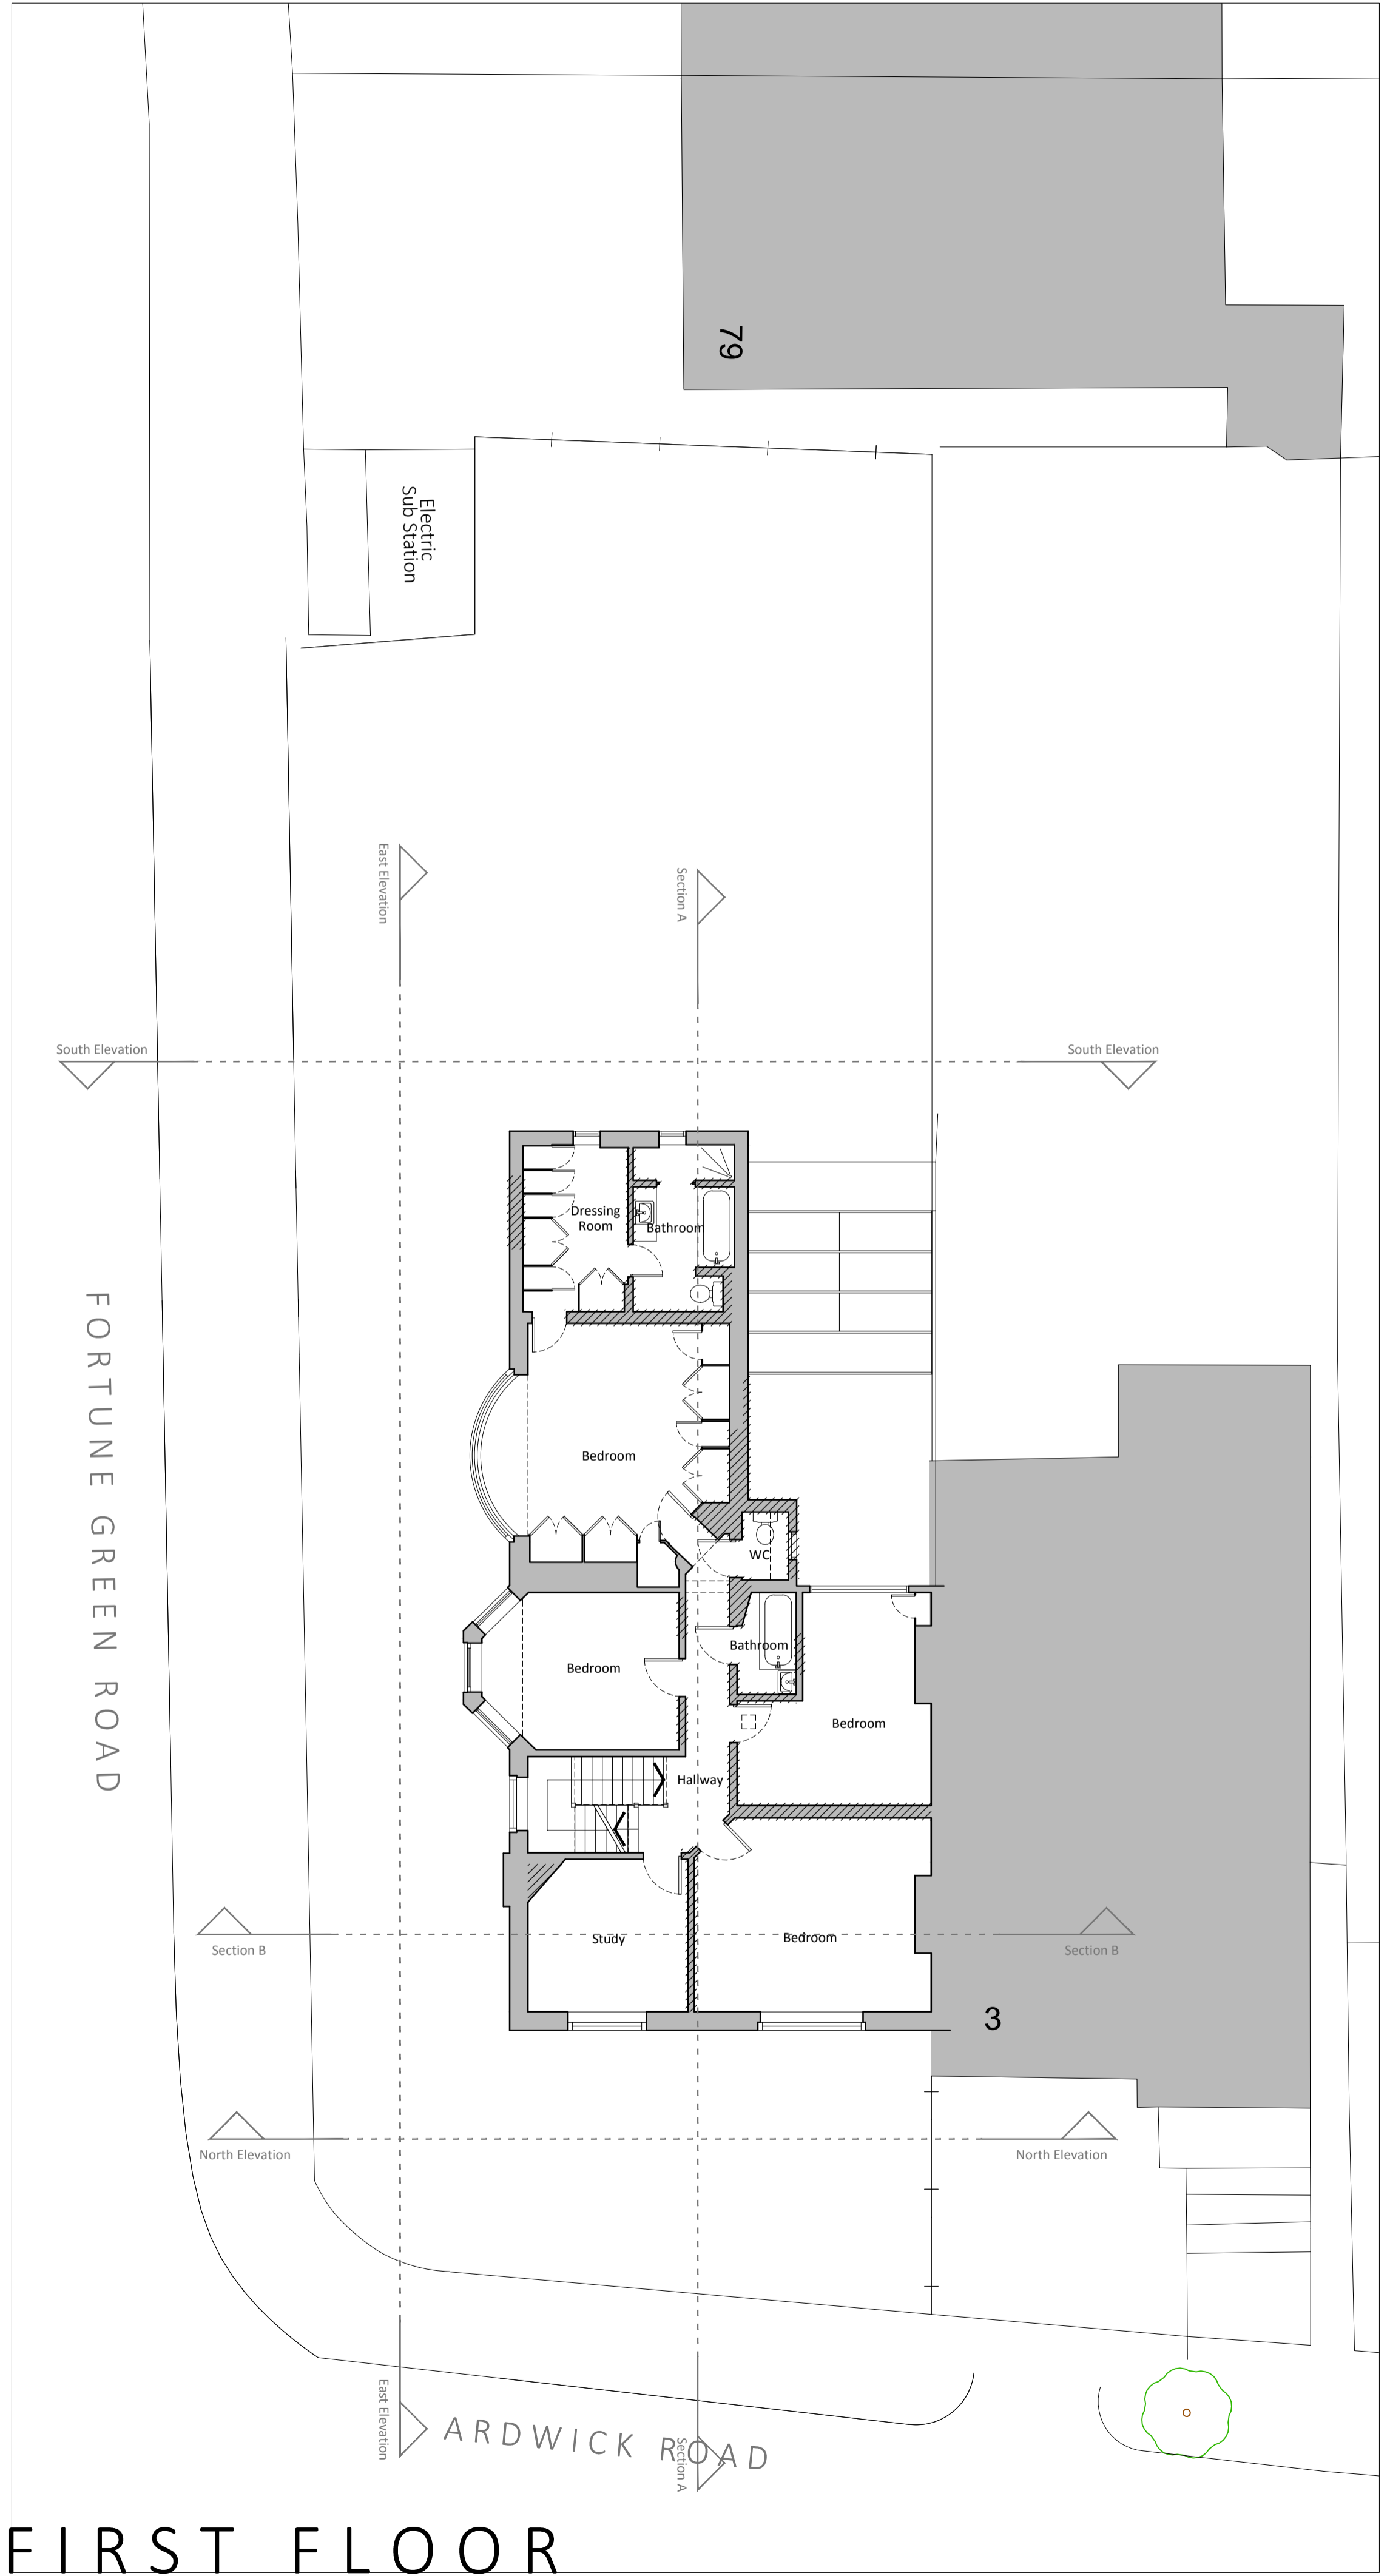

FIRST FLOOR

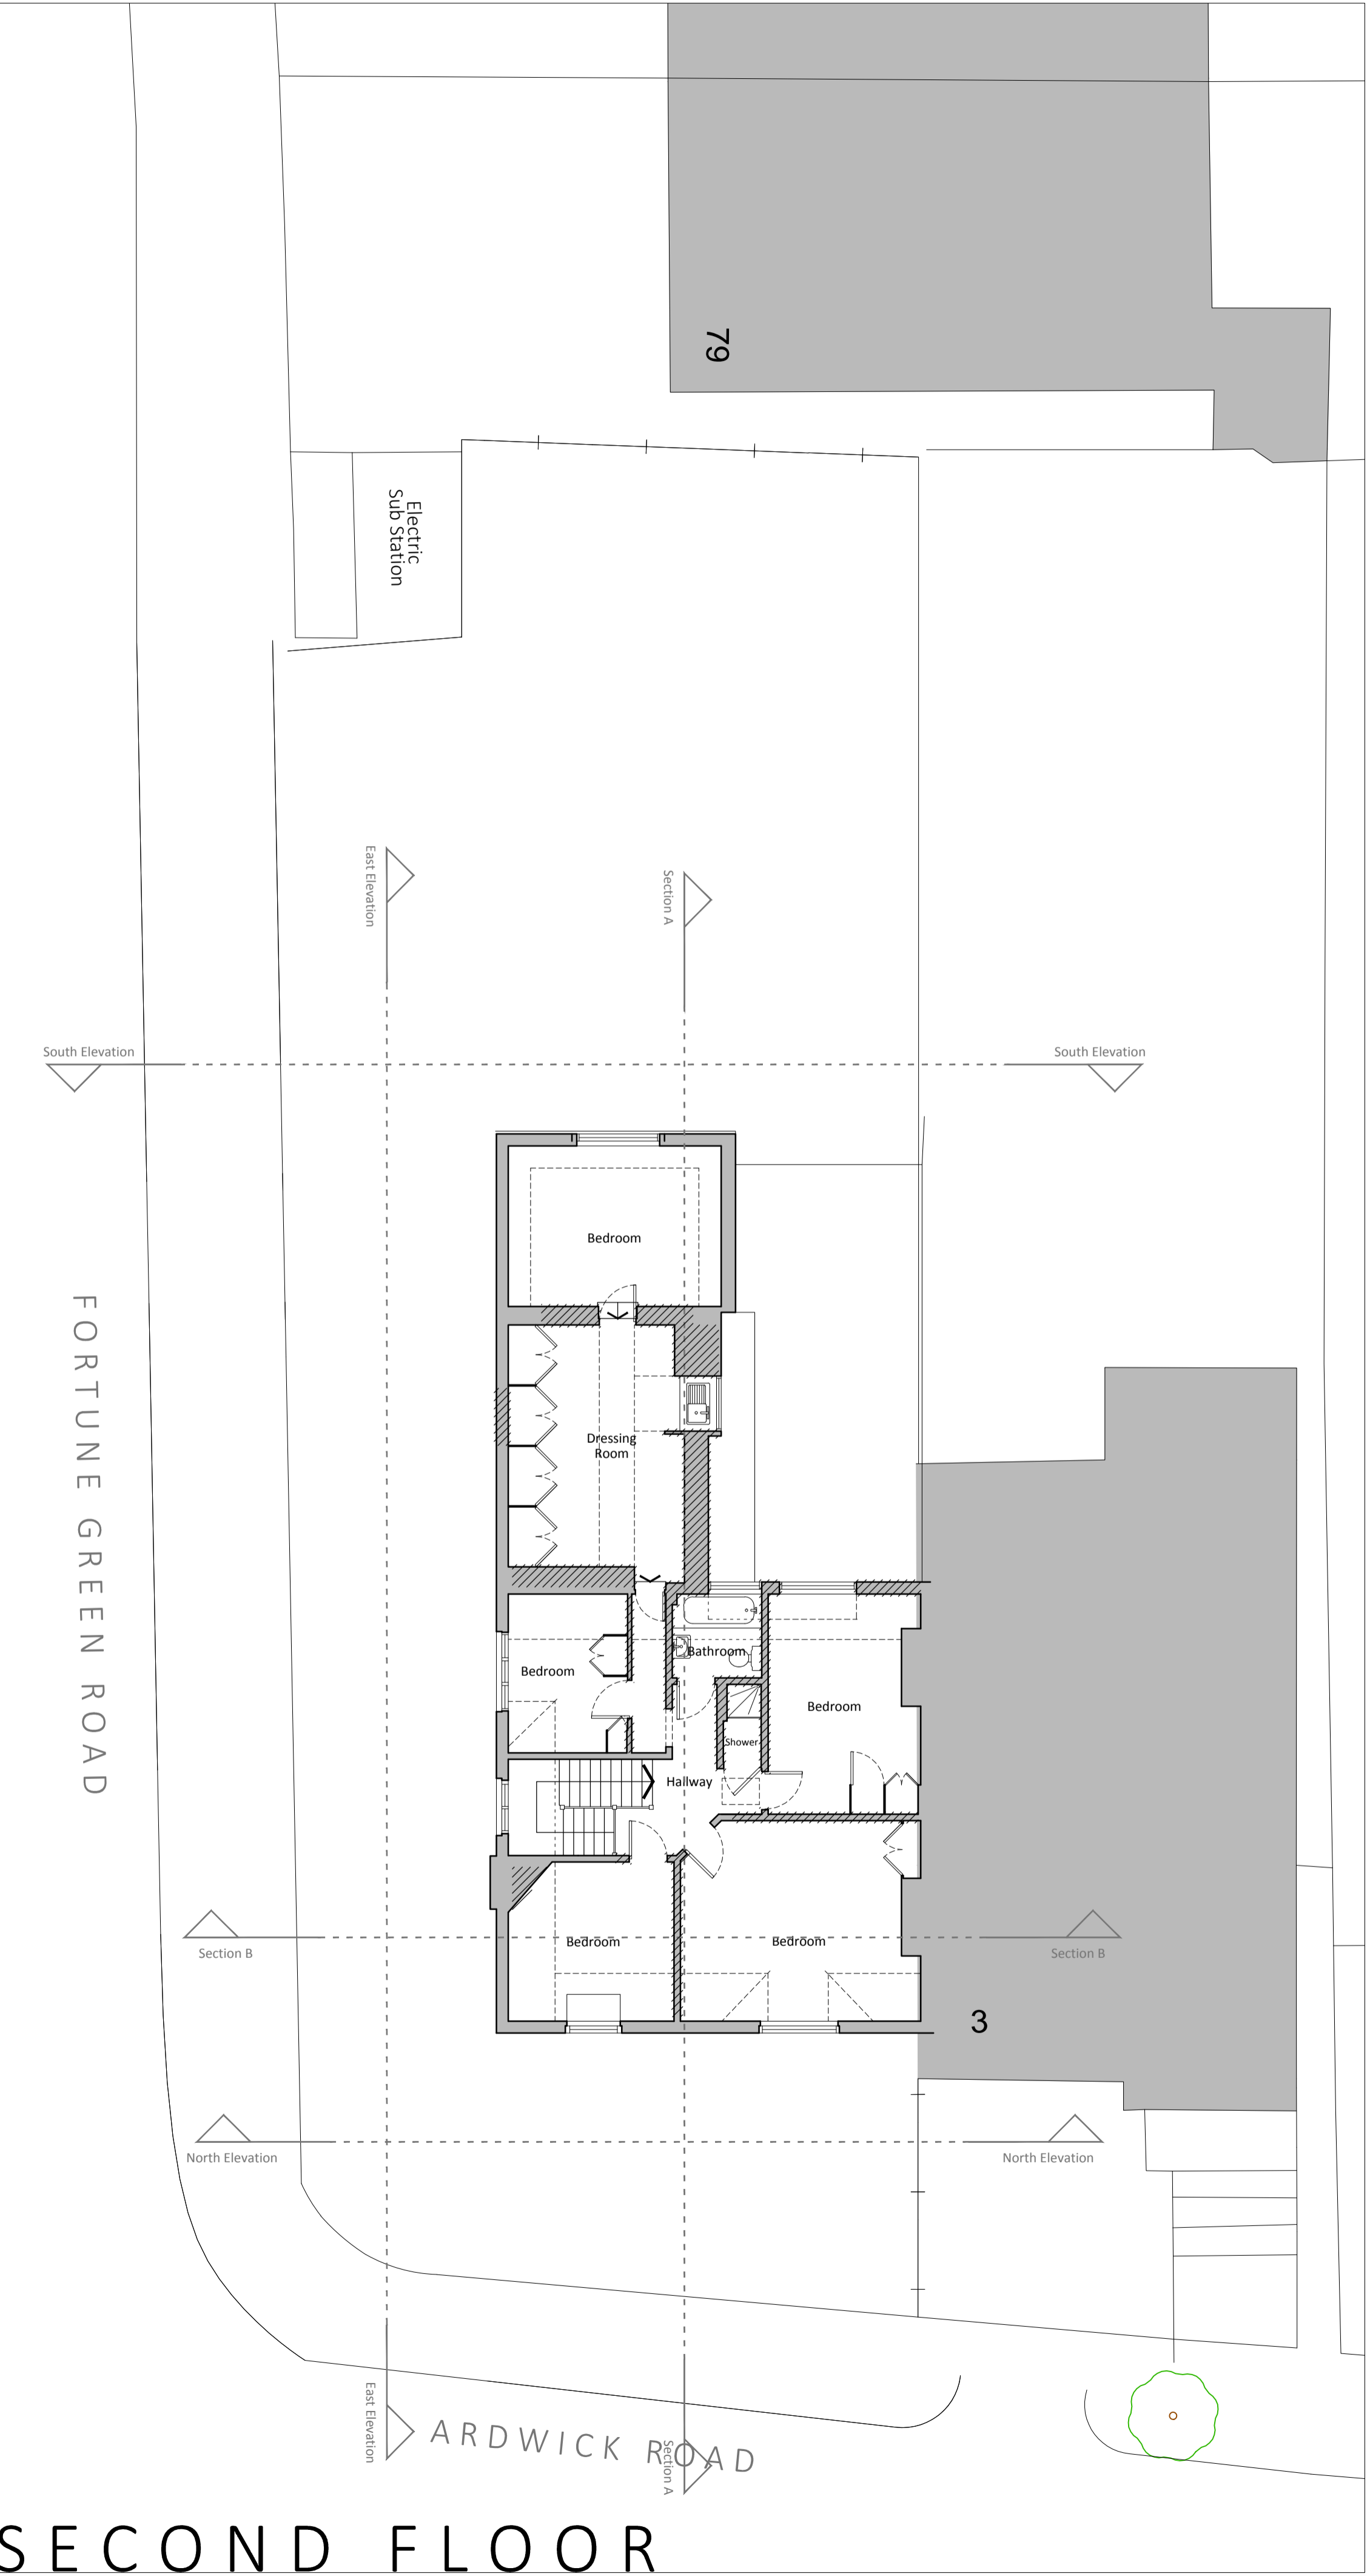

SECOND FLOOR

rev A Proposed demolition hatch added
project

1 Ardwick Road
London
NW2 2BX

client

drawing

EXISTING
First and Second
Floor Plans

drawn	checked	date
ED	JE	17.02.2015
scale		paper size
1:100	@	A1

drawing no 7852 / 12 A

MDC METROPOLITAN DEVELOPMENT CONSULTANCY

66 Bickenhall Mansions
Bickenhall Street
London W1U 6BS
t: +44(0)207 486 6675
e: info@mdclondon.com
w: www.mdclondon.com