


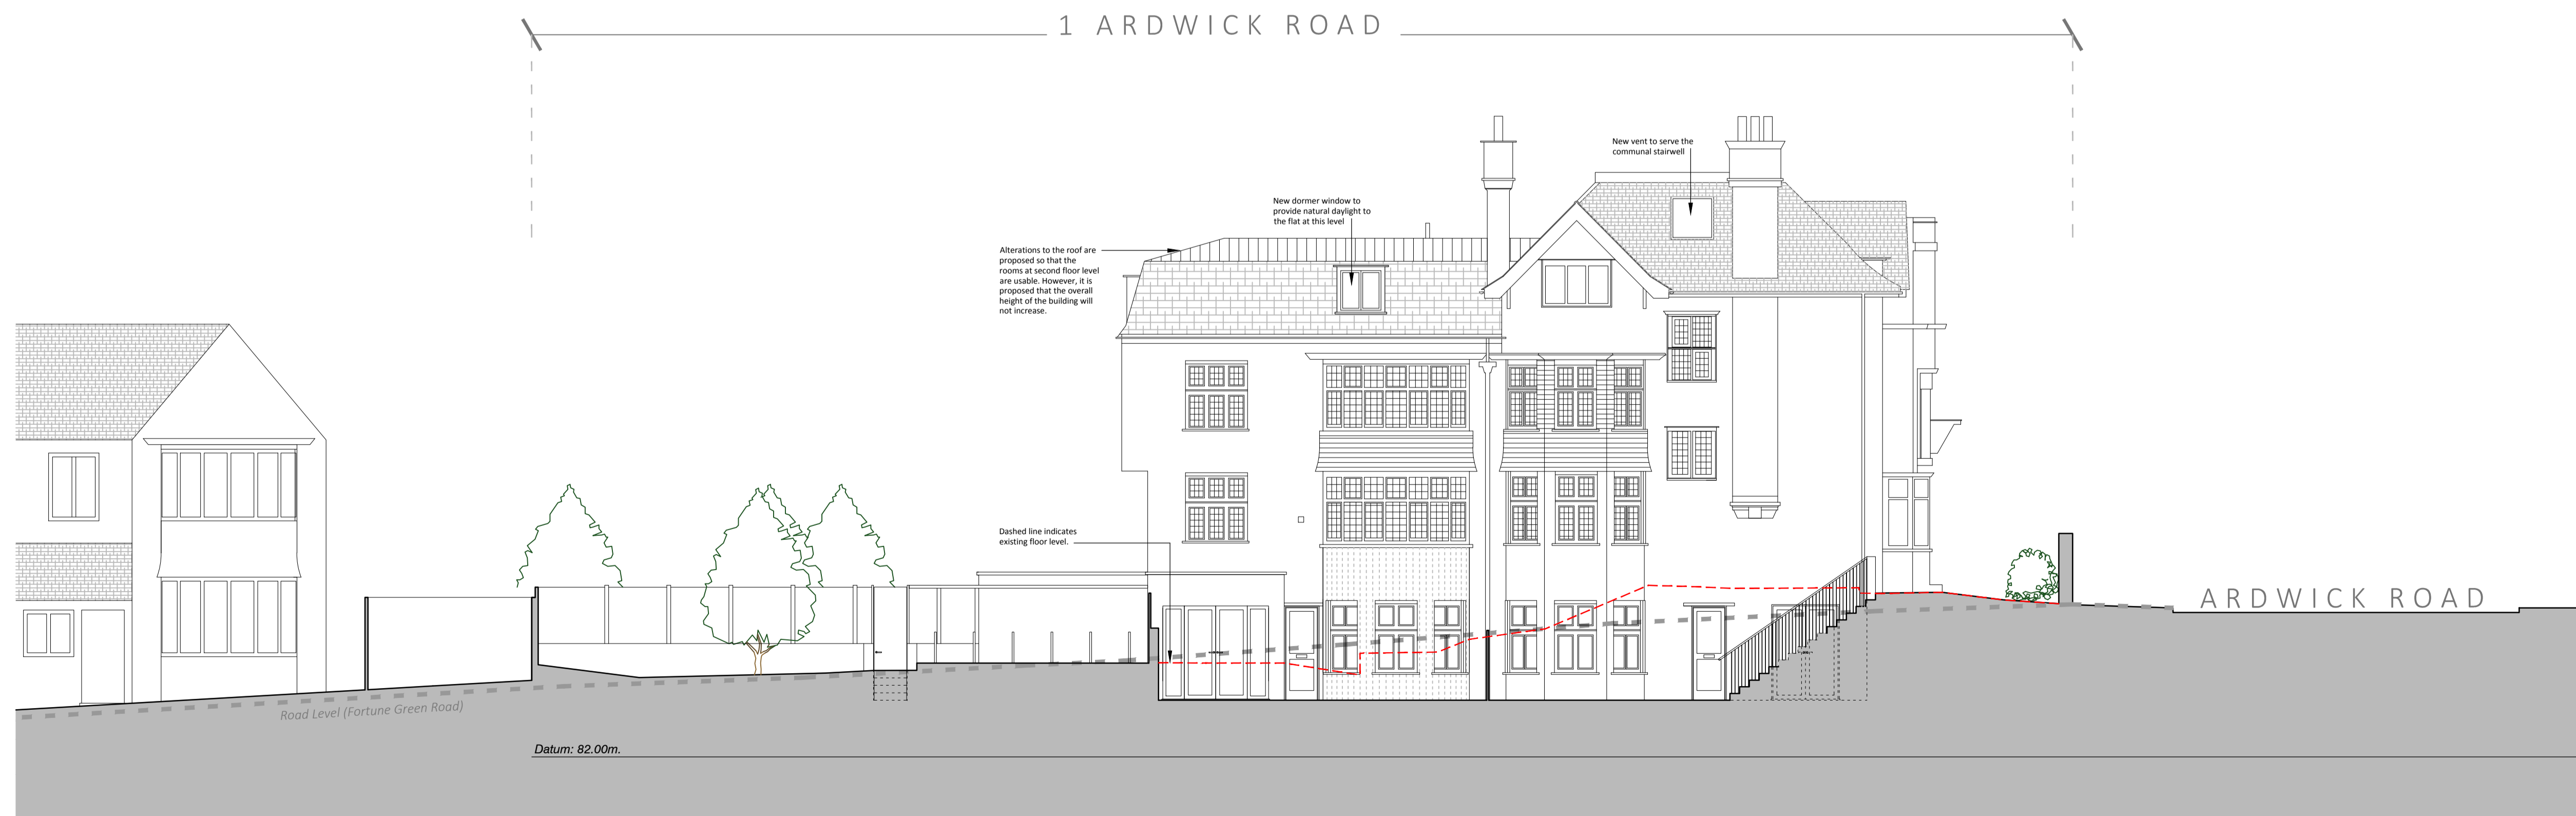

NORTH ELEVATION



EAST ELEVATION



SOUTH ELEVATION

C Annotation added
 B Dormer amendments
 rev A Layout re-design
 project

1 Ardwick Road
 London
 NW2 2BX

client

drawing

PROPOSED
 Elevations

drawn	checked	date
LB	JE	18.05.2015
scale	paper size	
1:100	A1	

drawing no 7852 / 24 C