24 m

ROOF PLAN - PROPOSED LOW LEVEL ROOF PLAN - PROPOSED

22 m

20 m

18 m

16 m

14 m

12 m

10 m


8 m


6 m

4 m

2 m

0 m

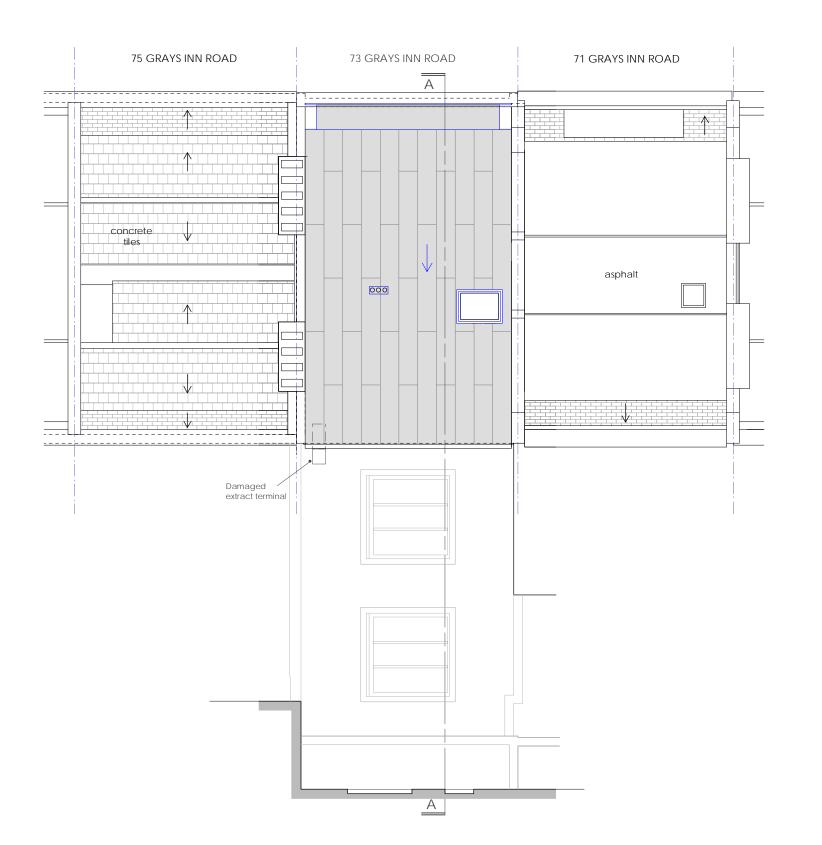

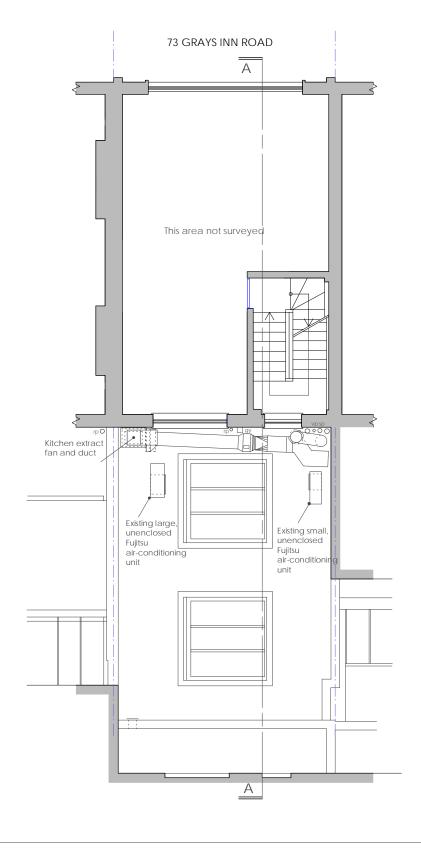

73 GRAYS INN ROAD, LONDON WC1X
HIGH AND LOW-LEVEL ROOF PLANS - EXISTING
JONATHAN A LAW & ASSOCIATES ©

DWG No: 327/B/1301 SCALE: 1:100

DATE: JULY 2015

99 LINCOLN COURT, BETHUNE ROAD, LONDON, N16 5EA t 020-7923 0708 e jala@jala.co.uk