
## SECTION A - PROPOSED

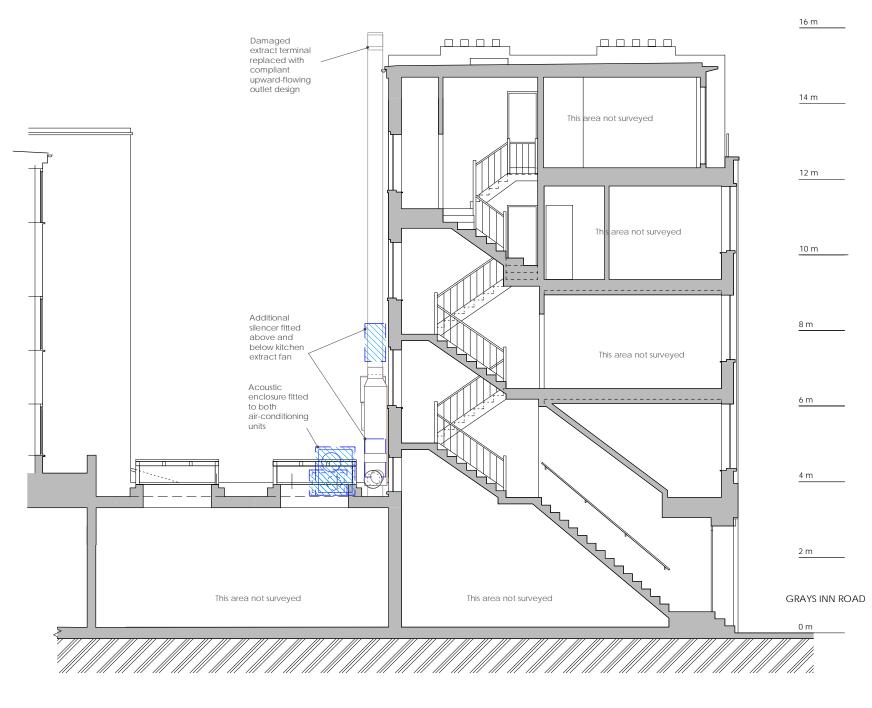

## PROPOSED WORKS

This area not surveyed

enclosure fitted \*

to small Fujitsu

to large Fujitsu

This area not surveyed

replaced with compliant upward-flowing outlet design

silencer fitted above kitche extract fan

silencer fitted

below kitcher

- 1 Fit new compliant, upward flowing, high-level terminal to kitchen extract.
- 2 Fit silencers above and below kitchen extract fan to bring noise levels to at least 10dBA below background noise.
- Fit acoustic enclosures to large and small Fujistu air conditioning units to bring noise levels to at least 10dBA below background noise levels.

73 GRAYS INN ROAD, LONDON WC1X
REAR ELEVATION & SECTION AA - PROPOSED
JONATHAN A LAW & ASSOCIATES ©

DWG No: 327/B/2302 SCALE: 1:50 & 1:100

DATE: JULY 2015

99 LINCOLN COURT, BETHUNE ROAD, LONDON, N16 5EA t 020-7923 0708 e jala@jala.co.uk