




PLAN

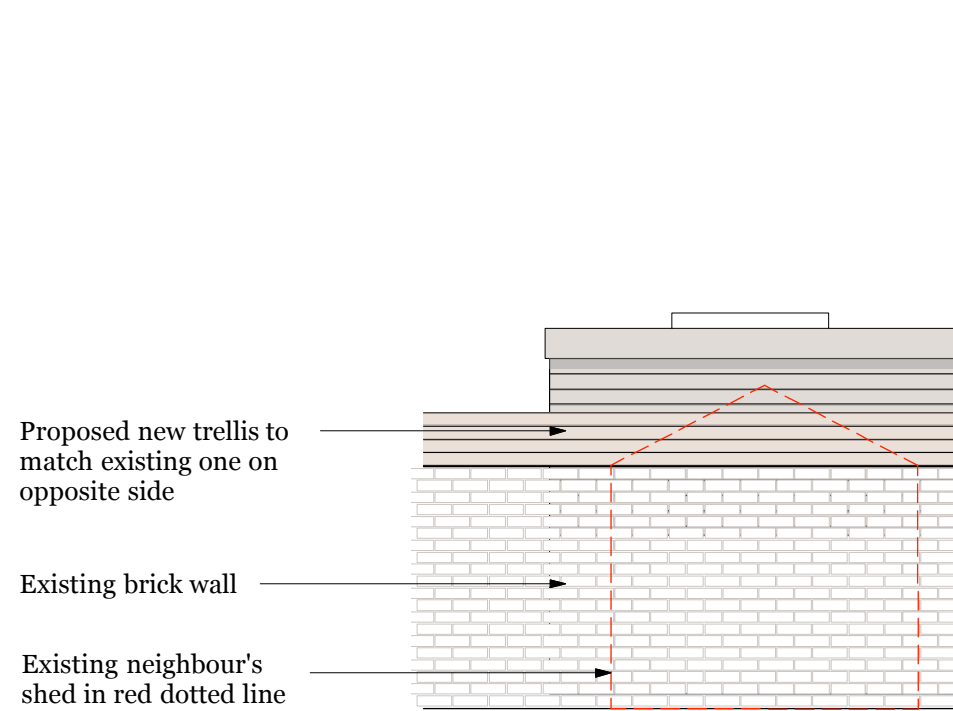


SIDE ELEVATION B
-from Neighbour's garden

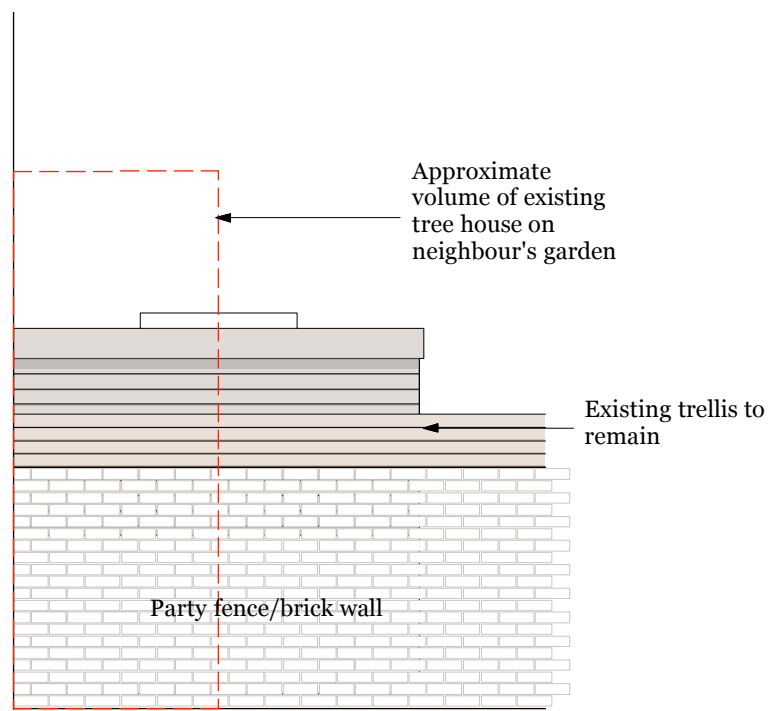


SIDE ELEVATION C
-from Neighbour's garden

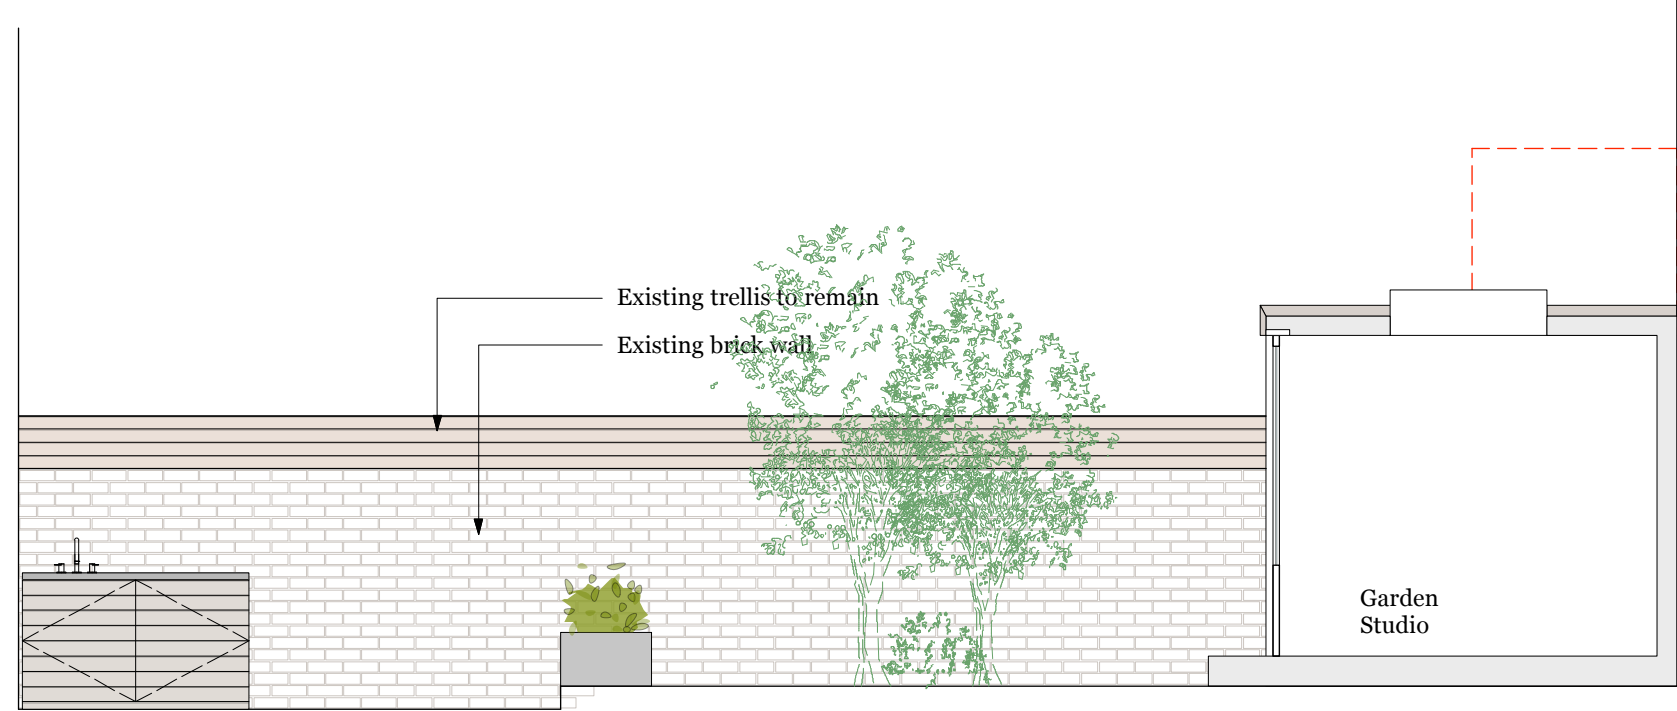

PROPOSED SECTION DD

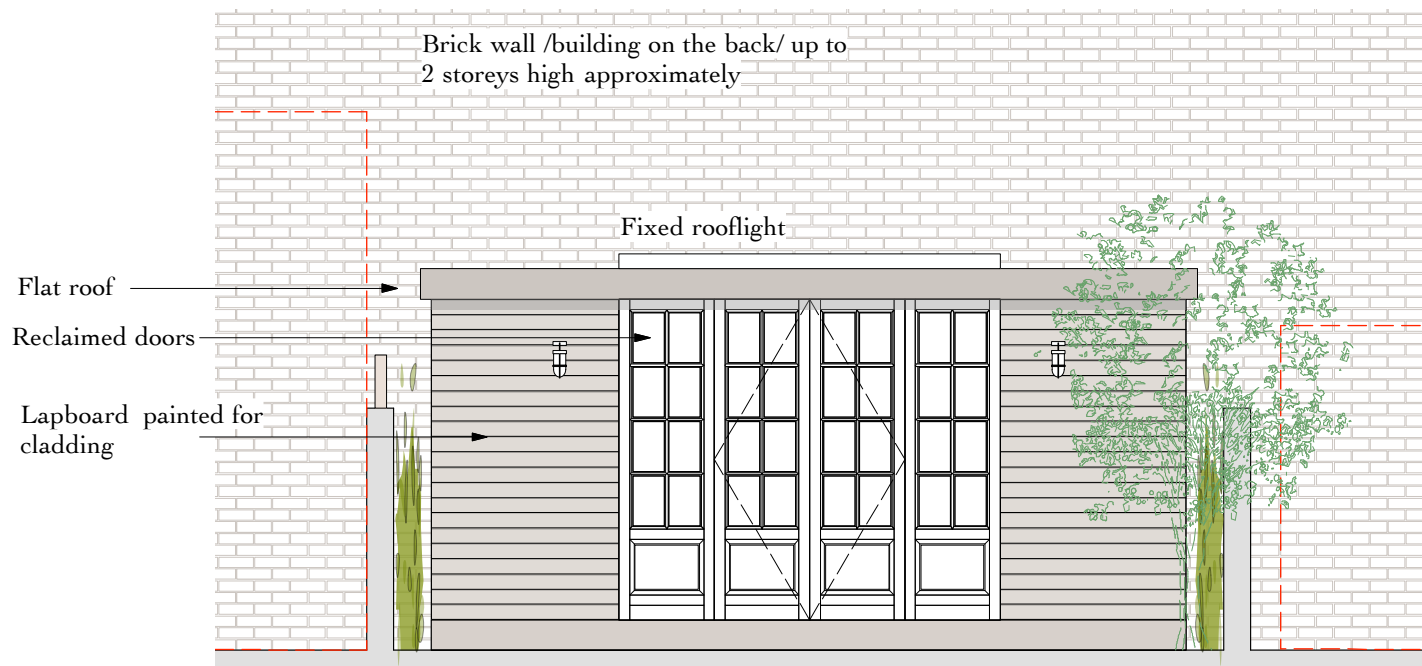


FRONT GARDEN FACING ELEVATION A

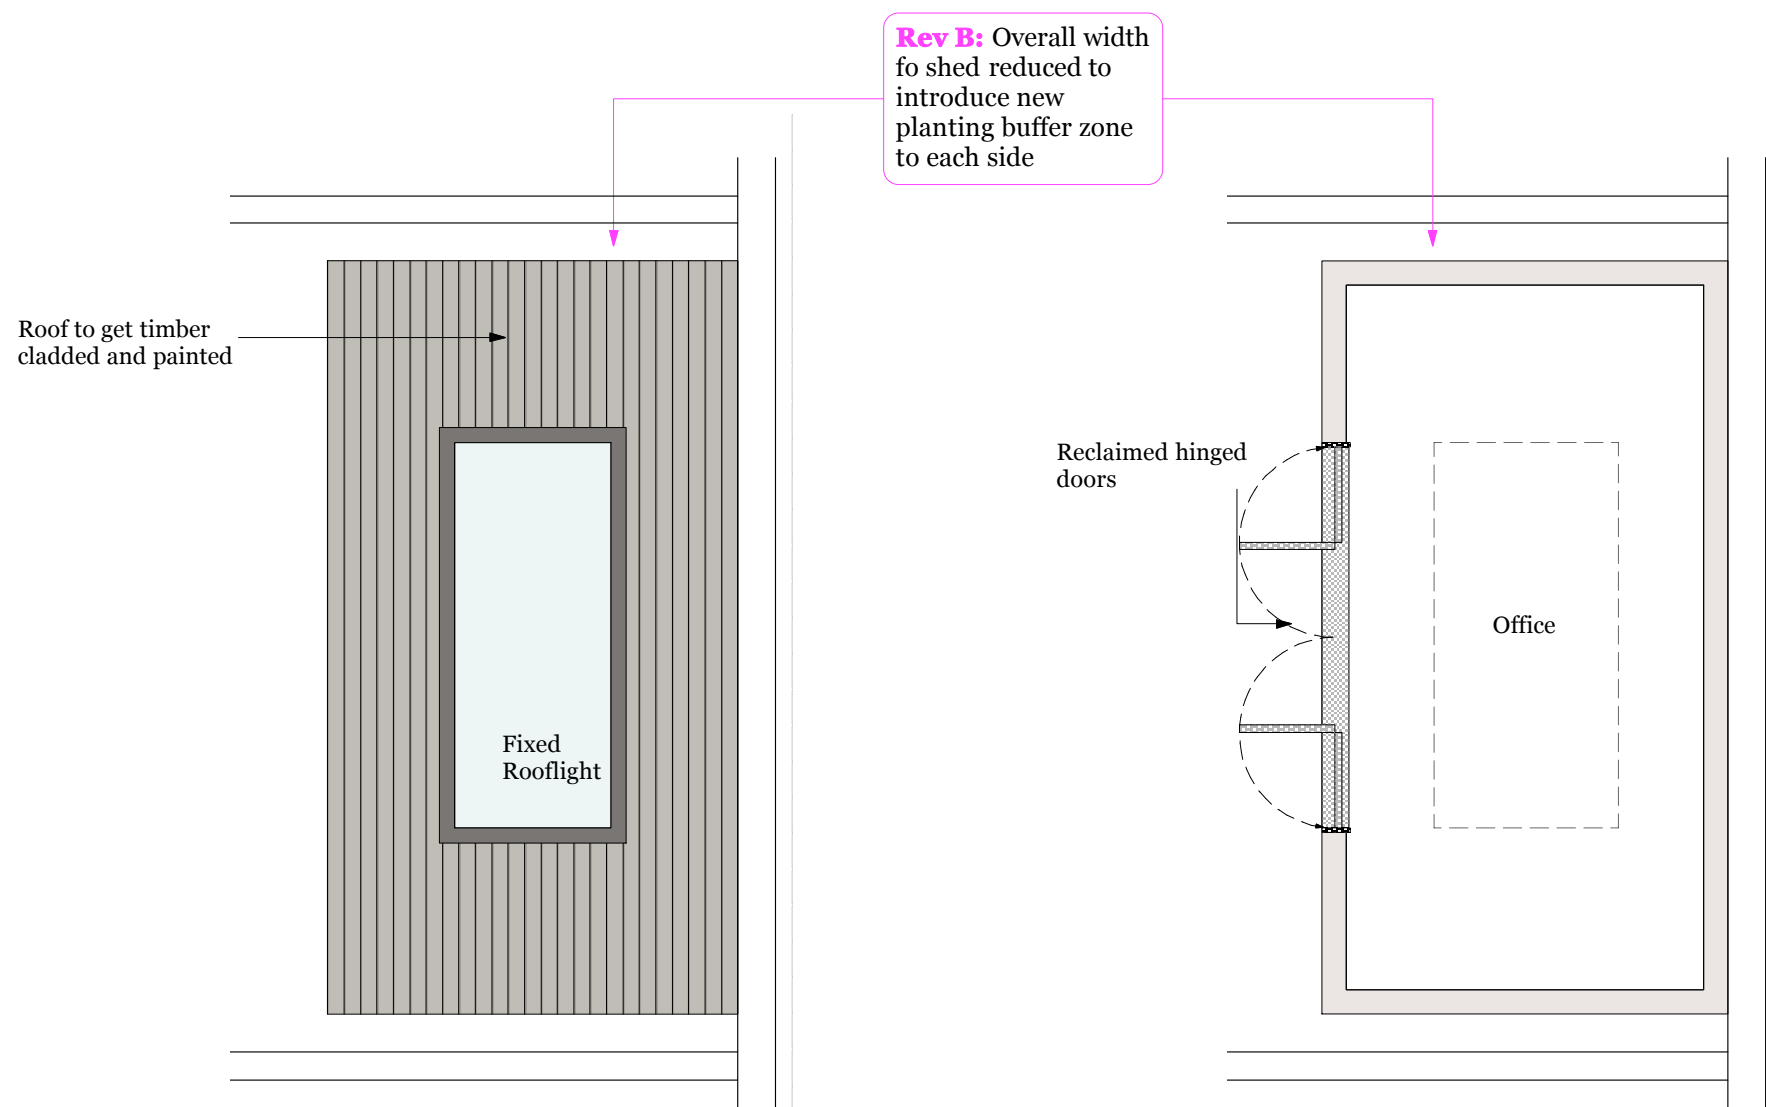

ROOF PLAN
Garden Studio

PLAN
Garden Studio

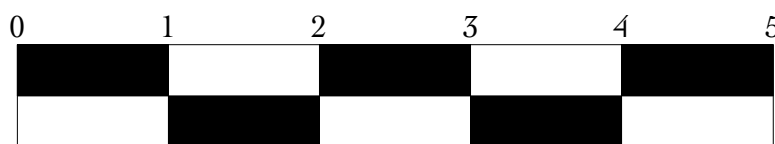

	REVISIONS	DATE
C	Planting details/protection added	06.07.15
B	Planting zone added	30.04.15
A	After pre planning advice	03.02.15

PROJECT		
101A Gloucester Avenue		
TITLE		
PROPOSED Garden Studio		
DRAWING NUMBER		
GA 20-03.01		
DATE	SCALE	REVISION
19.01.15	1:50 @ A1 1:100 @ A3	C
RETROUVIUS		
Retrovius Design Limited +44(0)20 8960 8676 2A Ravensworth Road London NW10 5NR design@retrovius.com retrovius.com		