



GENERAL NOTES
 1. No dimensions to be scaled from this drawing.
 2. This drawing is copyright.
 3. All dimensions in mm's.

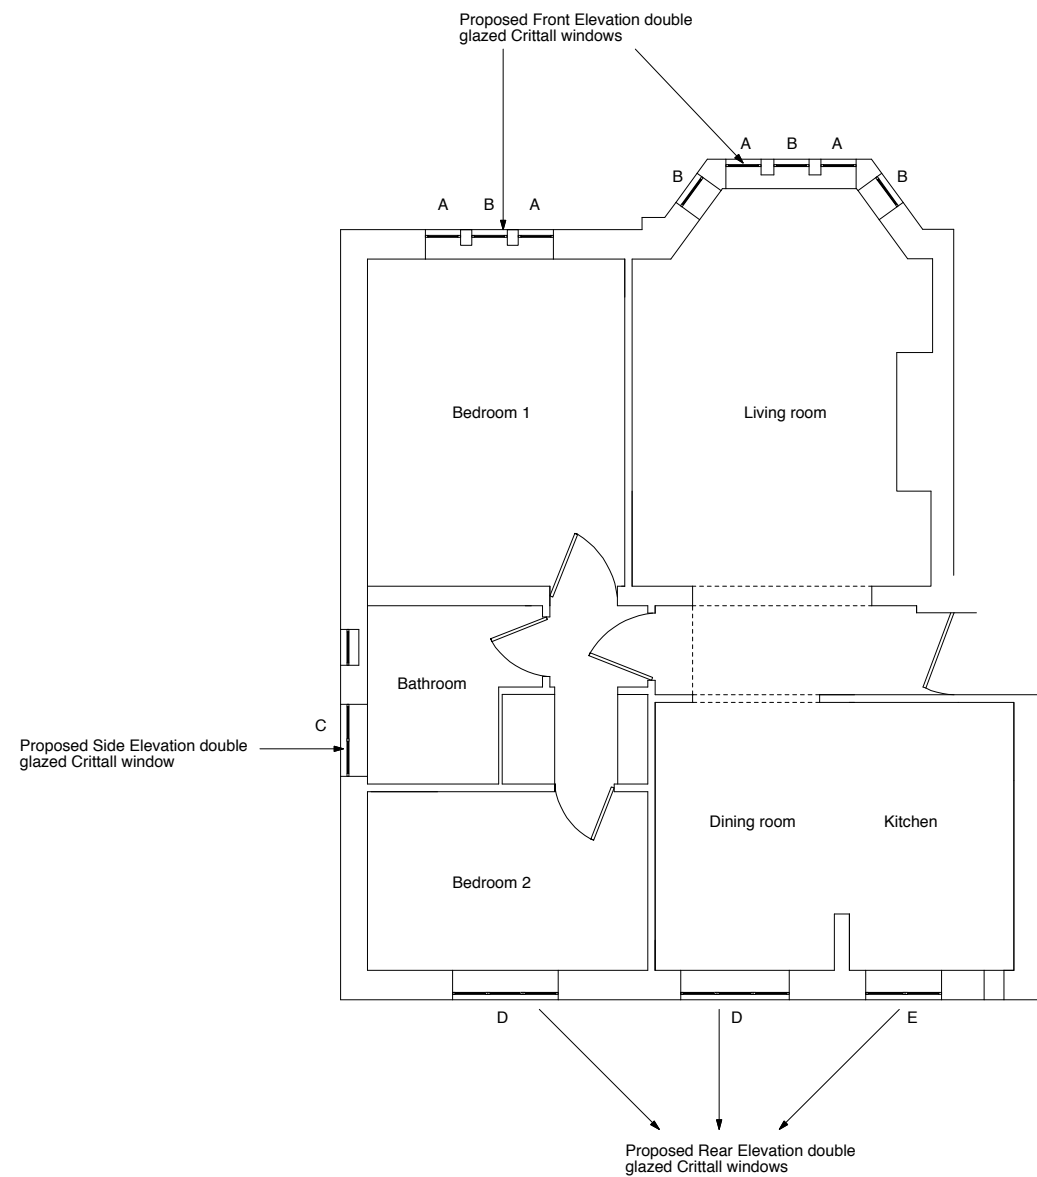

Proposed plan
 scale 1:100



Proposed Front Elevation
 scale 1:100

 

REV	DESCRIPTION	DATE	NAME
A	Windows updated	08.07.15	II

Irene Iacolino Architect
 iacolino.irene@gmail.com


PROJECT TITLE
5 Tudor Close
 London NW3 4AB

DATE	28.05.15	SCALE	1:100 @ A3 1:50 @ A1
------	----------	-------	-------------------------

DRAWING TITLE
PROPOSED PLAN AND FRONT ELEVATION


JOB NO.	DRAWING NO.	REV.
103	PL-001	A

GENERAL NOTES
 1. No dimensions to be scaled from this drawing.
 2. This drawing is copyright.
 3. All dimensions in mm's.

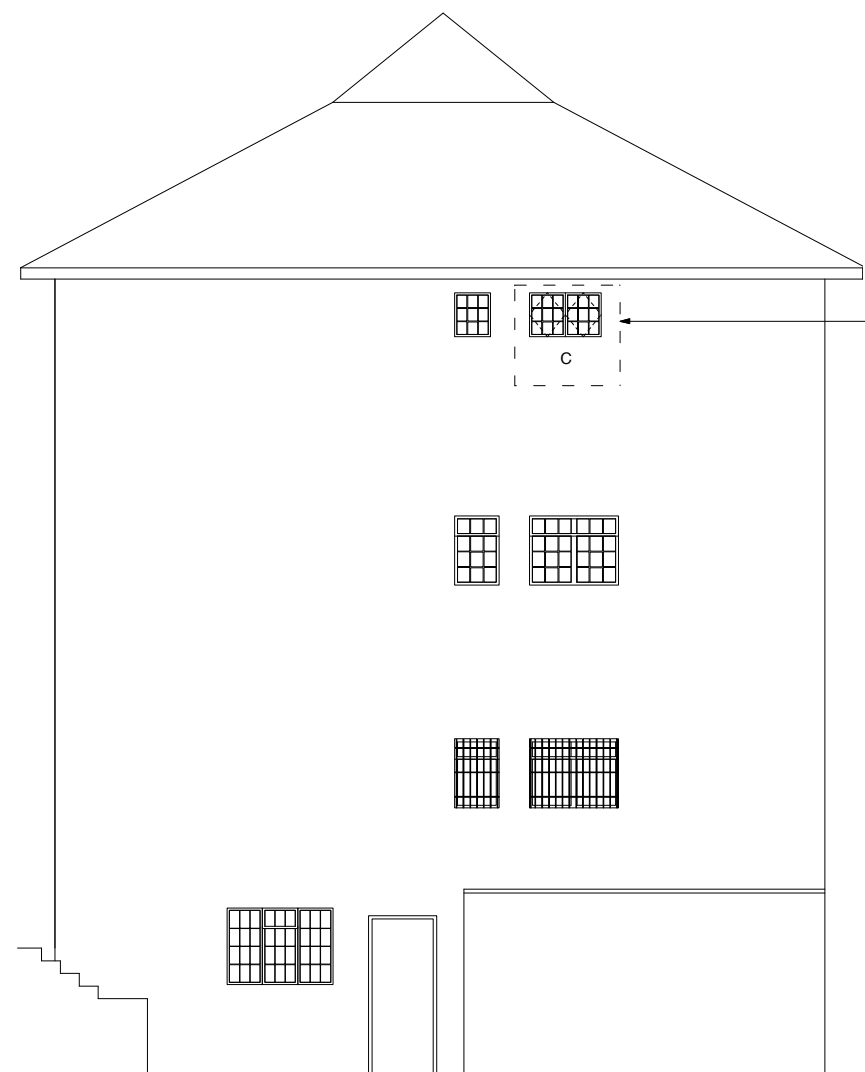

Proposed Side Elevation
 scale 1:100

5 Tudor Close proposed double glazed Crittall windows

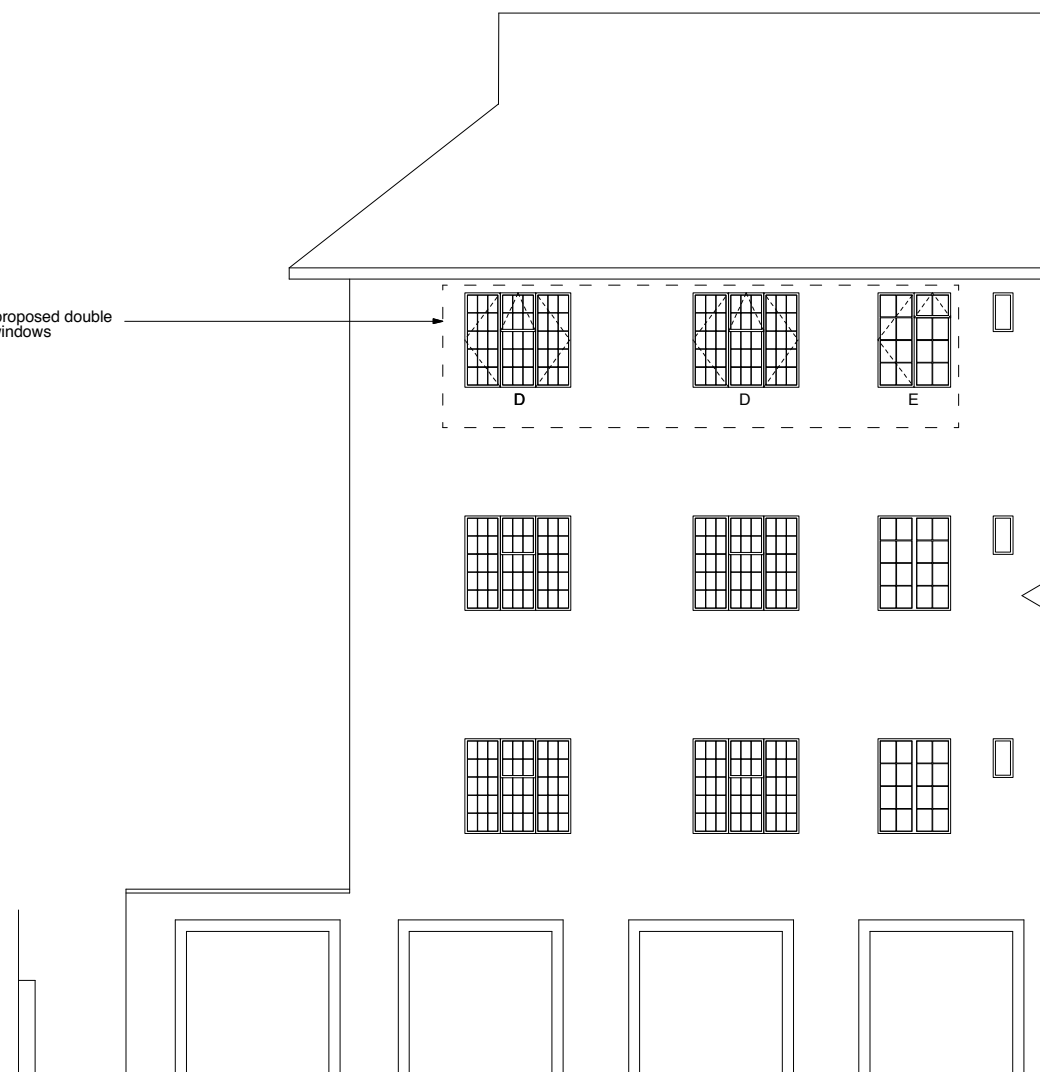

Proposed Rear Elevation
 scale 1:100

A	Windows updated	08.07.15	II
---	-----------------	----------	----

REV	DESCRIPTION	DATE	NAME
-----	-------------	------	------

Irene Iacolino Architect
 iacolino.irene@gmail.com

PROJECT TITLE

5 Tudor Close
 London NW3 4AB

DATE	28.05.15	SCALE	1:100 @ A3 1:50 @ A1
------	----------	-------	-------------------------

DRAWING TITLE

PROPOSED SIDE AND REAR ELEVATIONS

JOB NO.	DRAWING NO.	REV.
103	PL-002	A

