




BASEMENT PLAN (EXISTING)

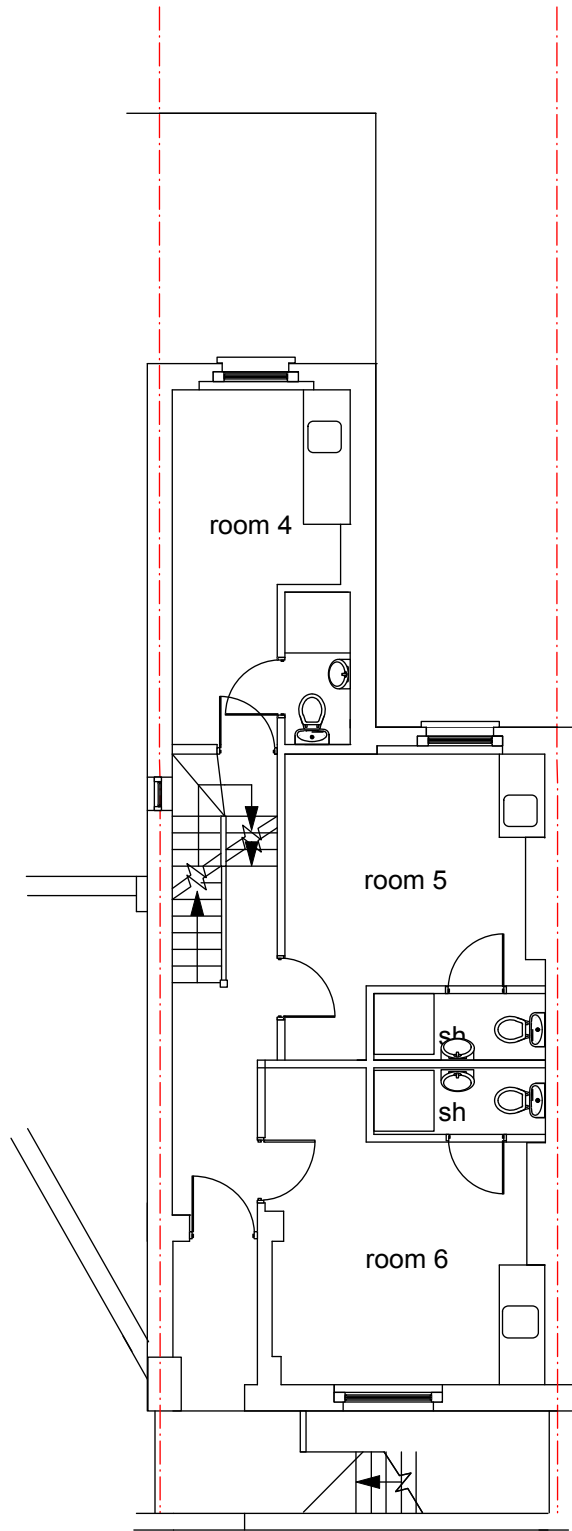


GROUND FLOOR PLAN (EXISTING)

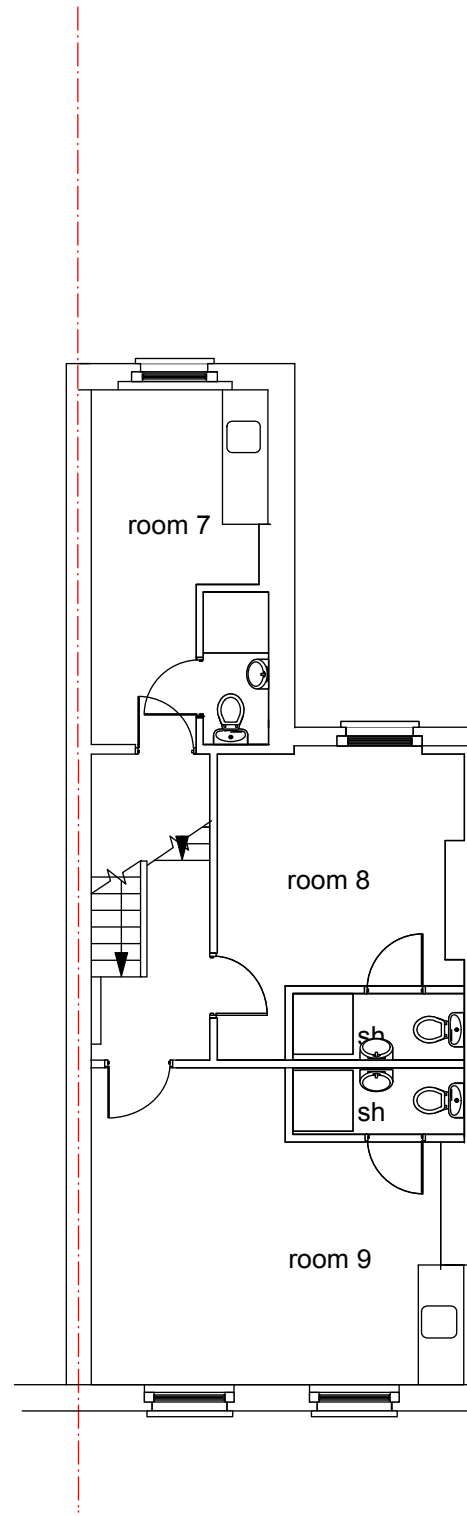



FIRST FLOOR PLAN (EXISTING)

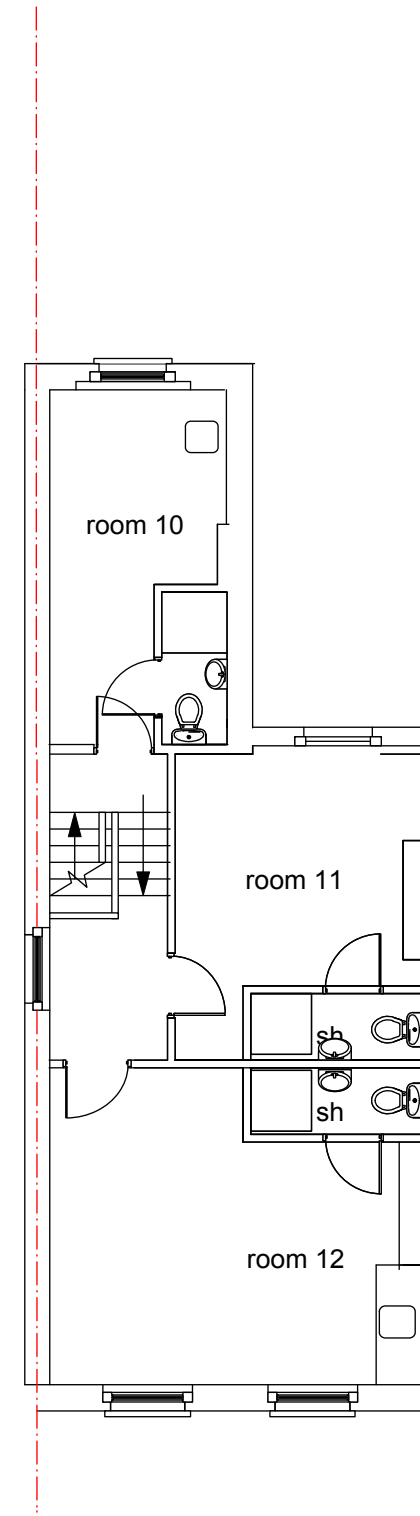

SECOND FLOOR PLAN (EXISTING)

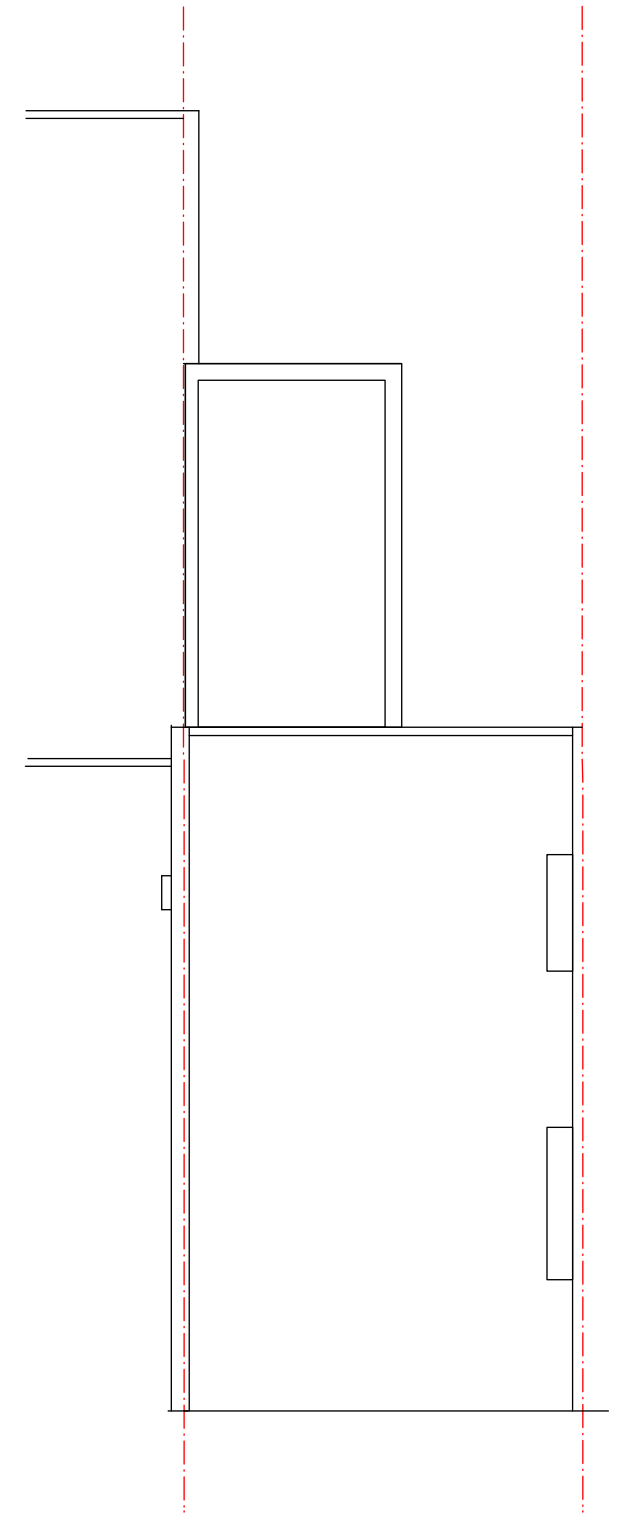

ROOF PLAN (EXISTING)

 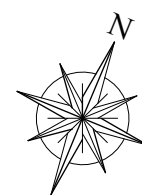

<p>ALTARAS ARCHITECTURE LTD 41 High Street, Barkway Herts SG8 8EA Tel : 01763 848952 Email : dolores@altarasarchitecture.co.uk</p>	<p>32 -34 SWINTON STREET London WC1X 9NX EXISTING FLOOR PLANS NO 32</p>	<p>Drawn by: DA Checked by: DA Scale: 1:100@A3 Date: MAY 2015 Drawing No: MF/SW/P02</p>
--	---	---