




SECTION A - A

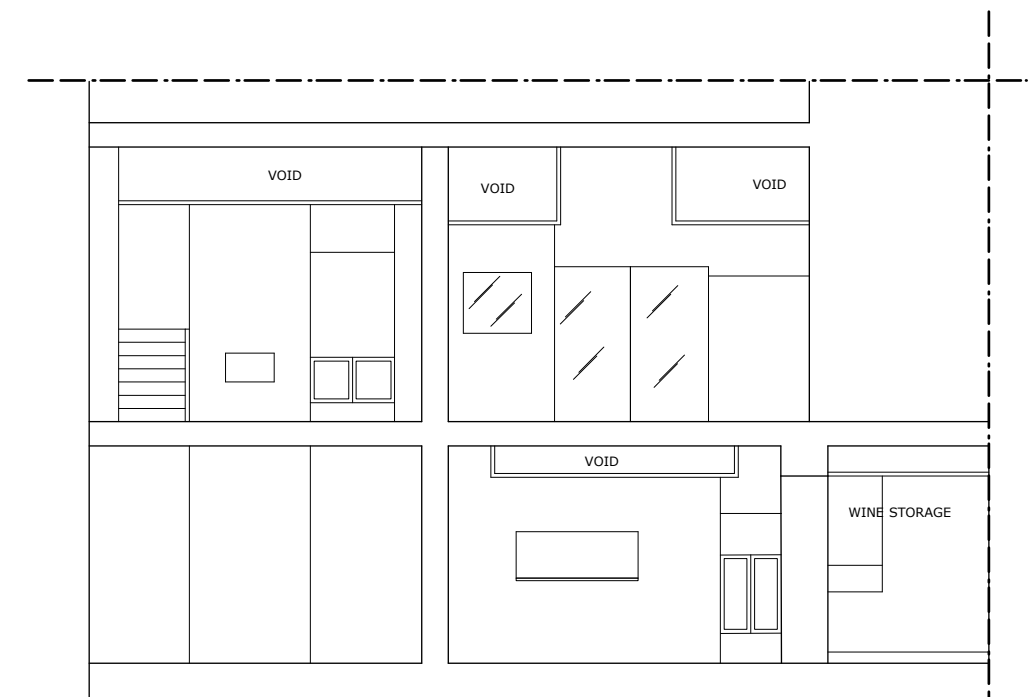

SECTION C - C

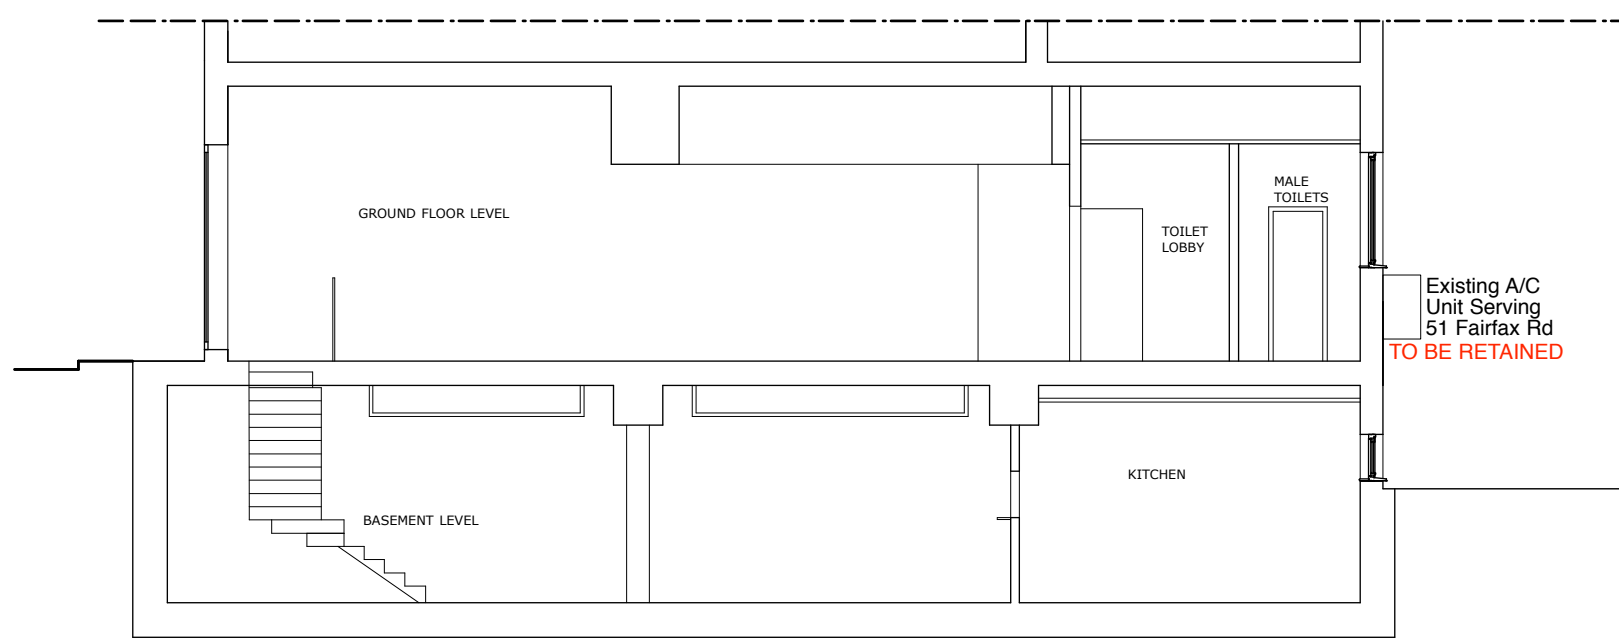

SECTION B - B

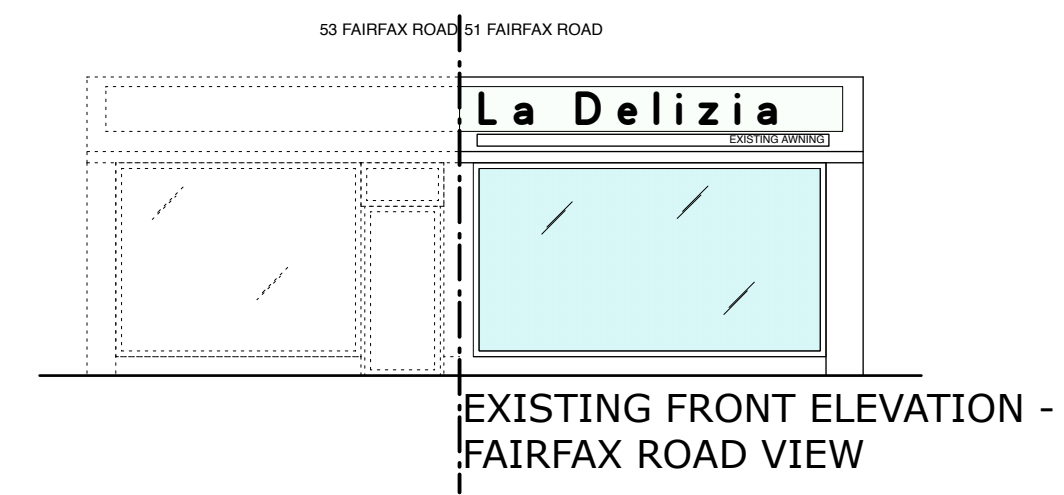

EXISTING FRONT ELEVATION - FAIRFAX ROAD VIEW

PLANNING ISSUE-Client Approval 25/6/2015

JOB NO. / TITLE		
1505_ 51 Fairfax Road		
DRAWING TITLE		Liquid Architecture+Design 40 Gurney Drive London N2 0DE t 07931 741988 www.liquidarchitecture.co.uk
Existing Sections AA BB CC & shopfront elevation		
DRAWING NO.		
1505/PL1_00.02		
SCALE	DATE	
1:100@A3	June 30 2015	