



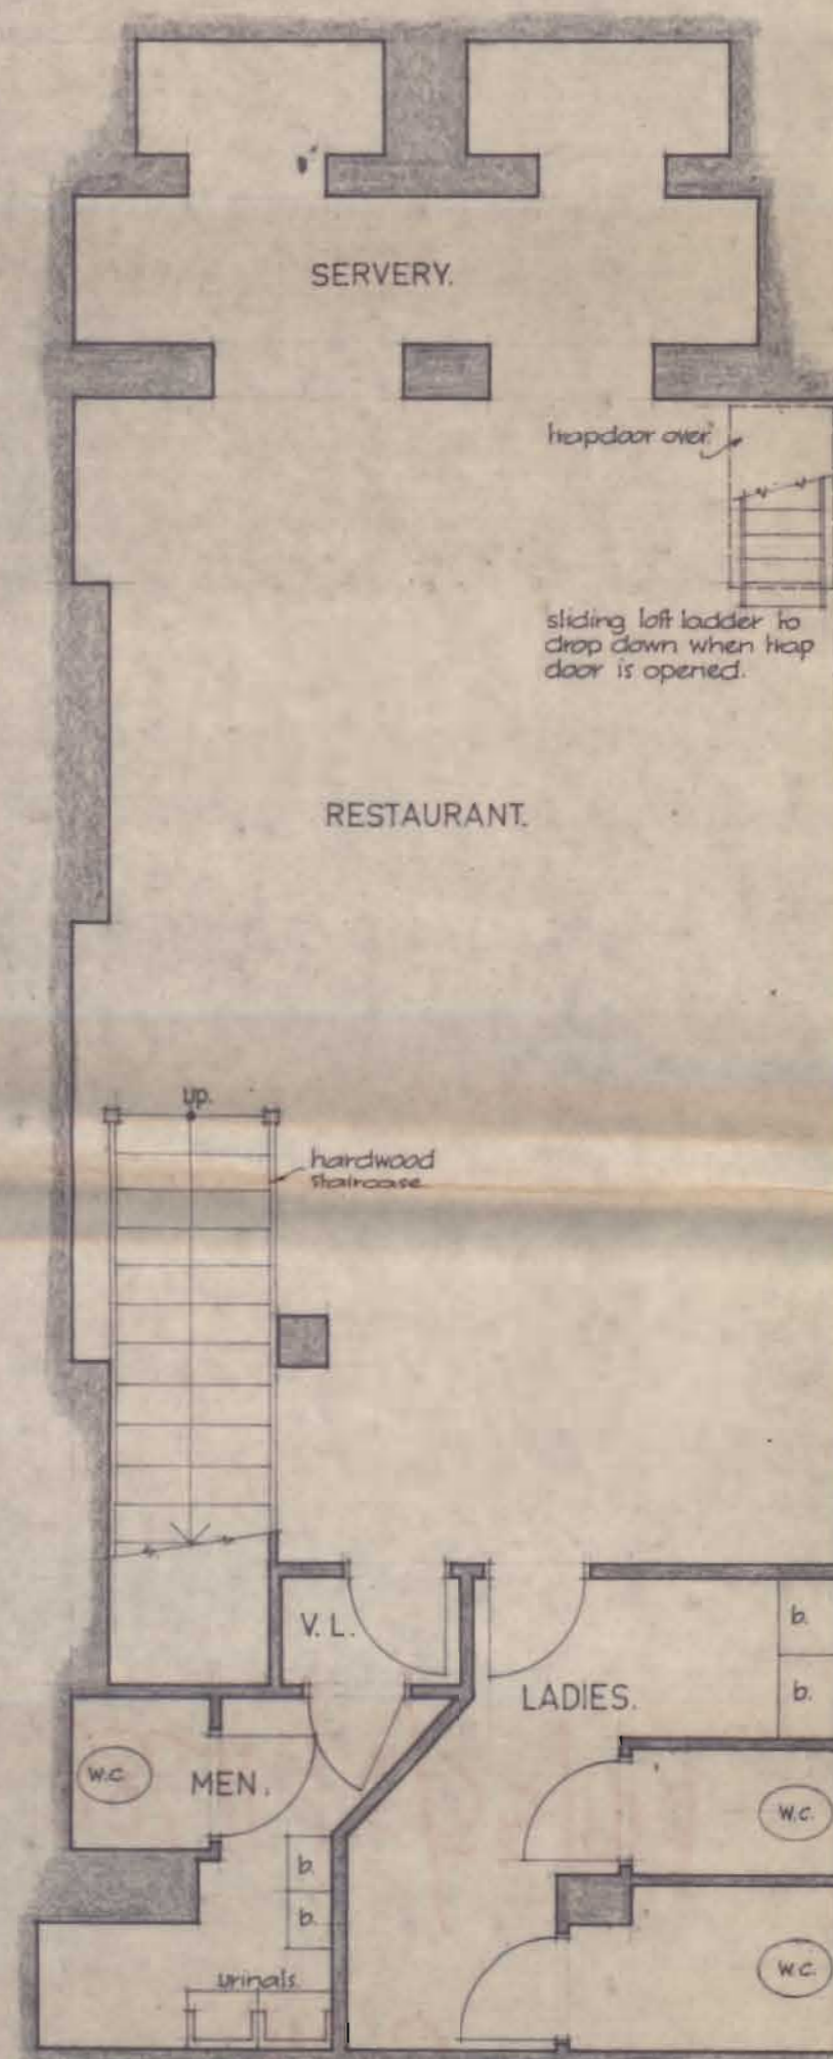


BASEMENT PLAN.
Scale: $\frac{1}{4}$ " = 1' 0"


PLANS OF RESTAURANT.
SHOWING MEANS OF ESCAPE IN CASE OF FIRE.

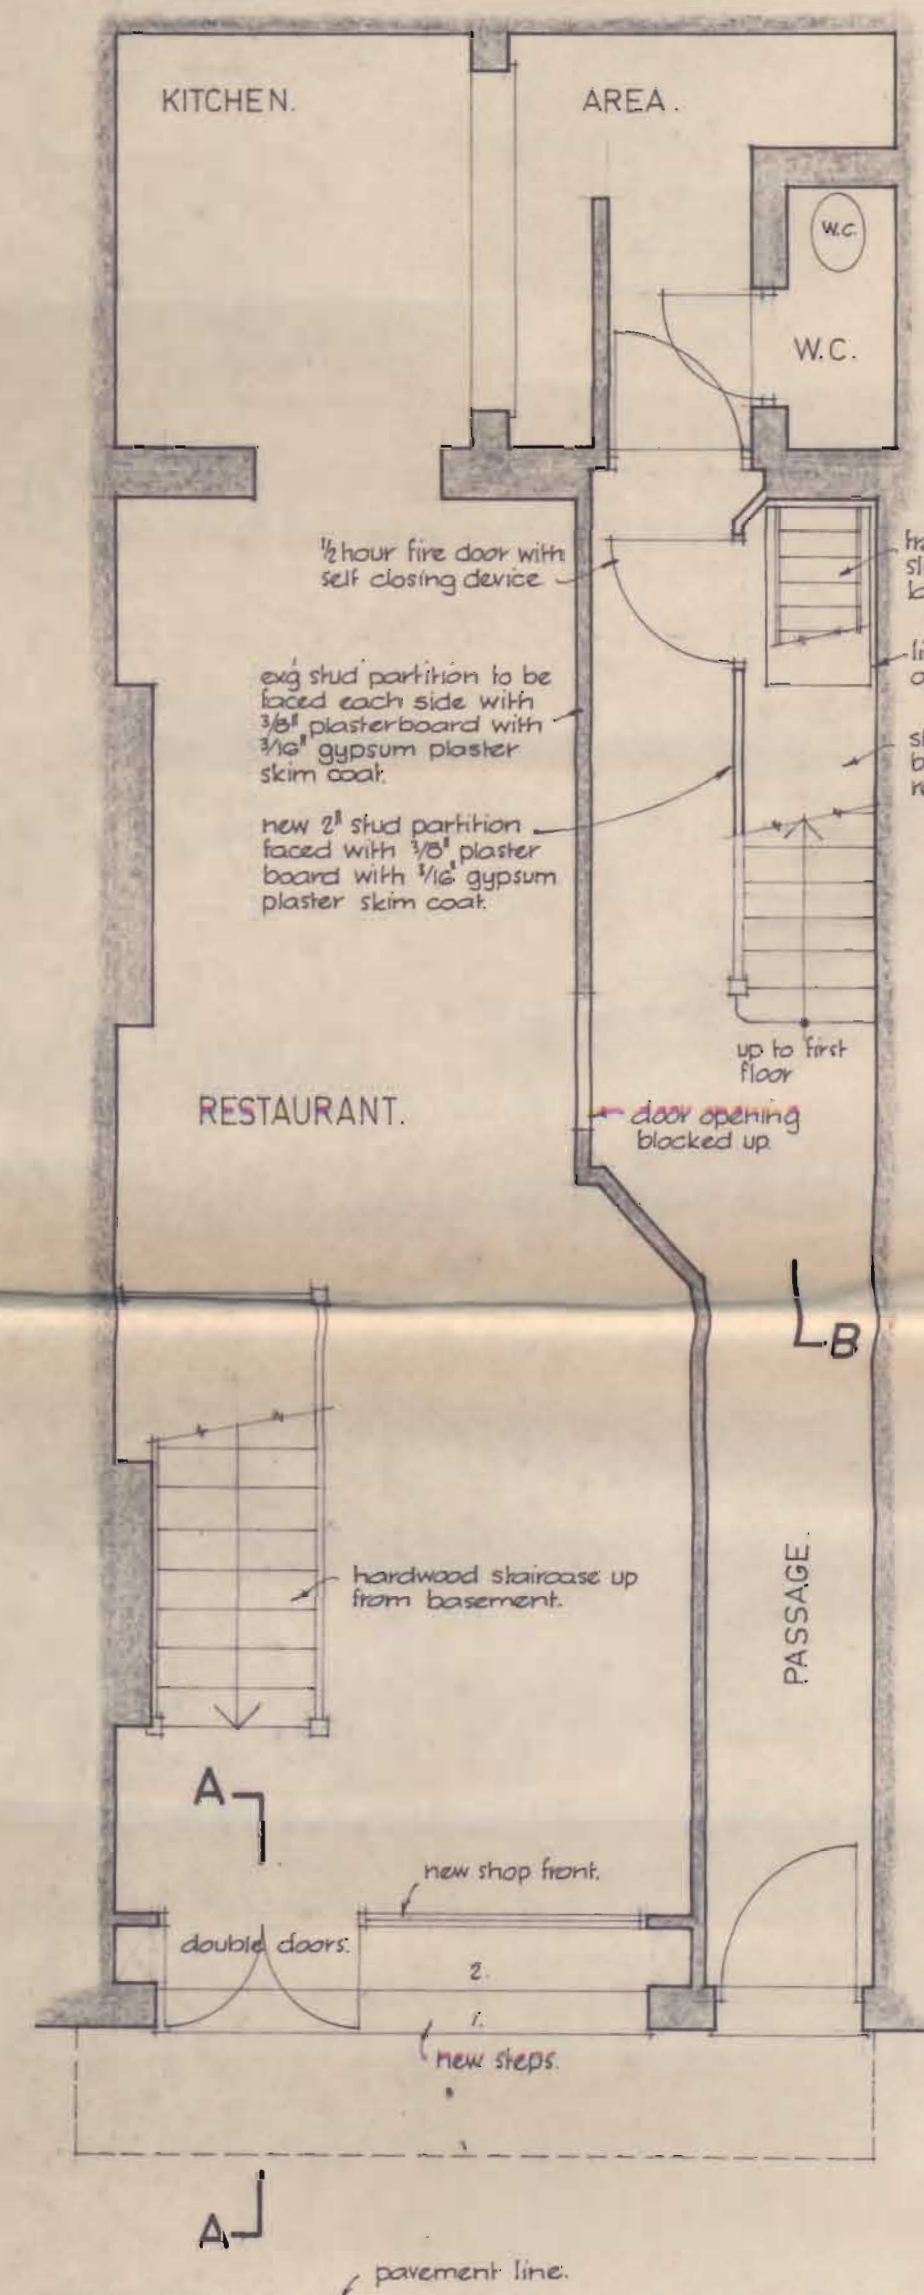


GROUND FLOOR PLAN.

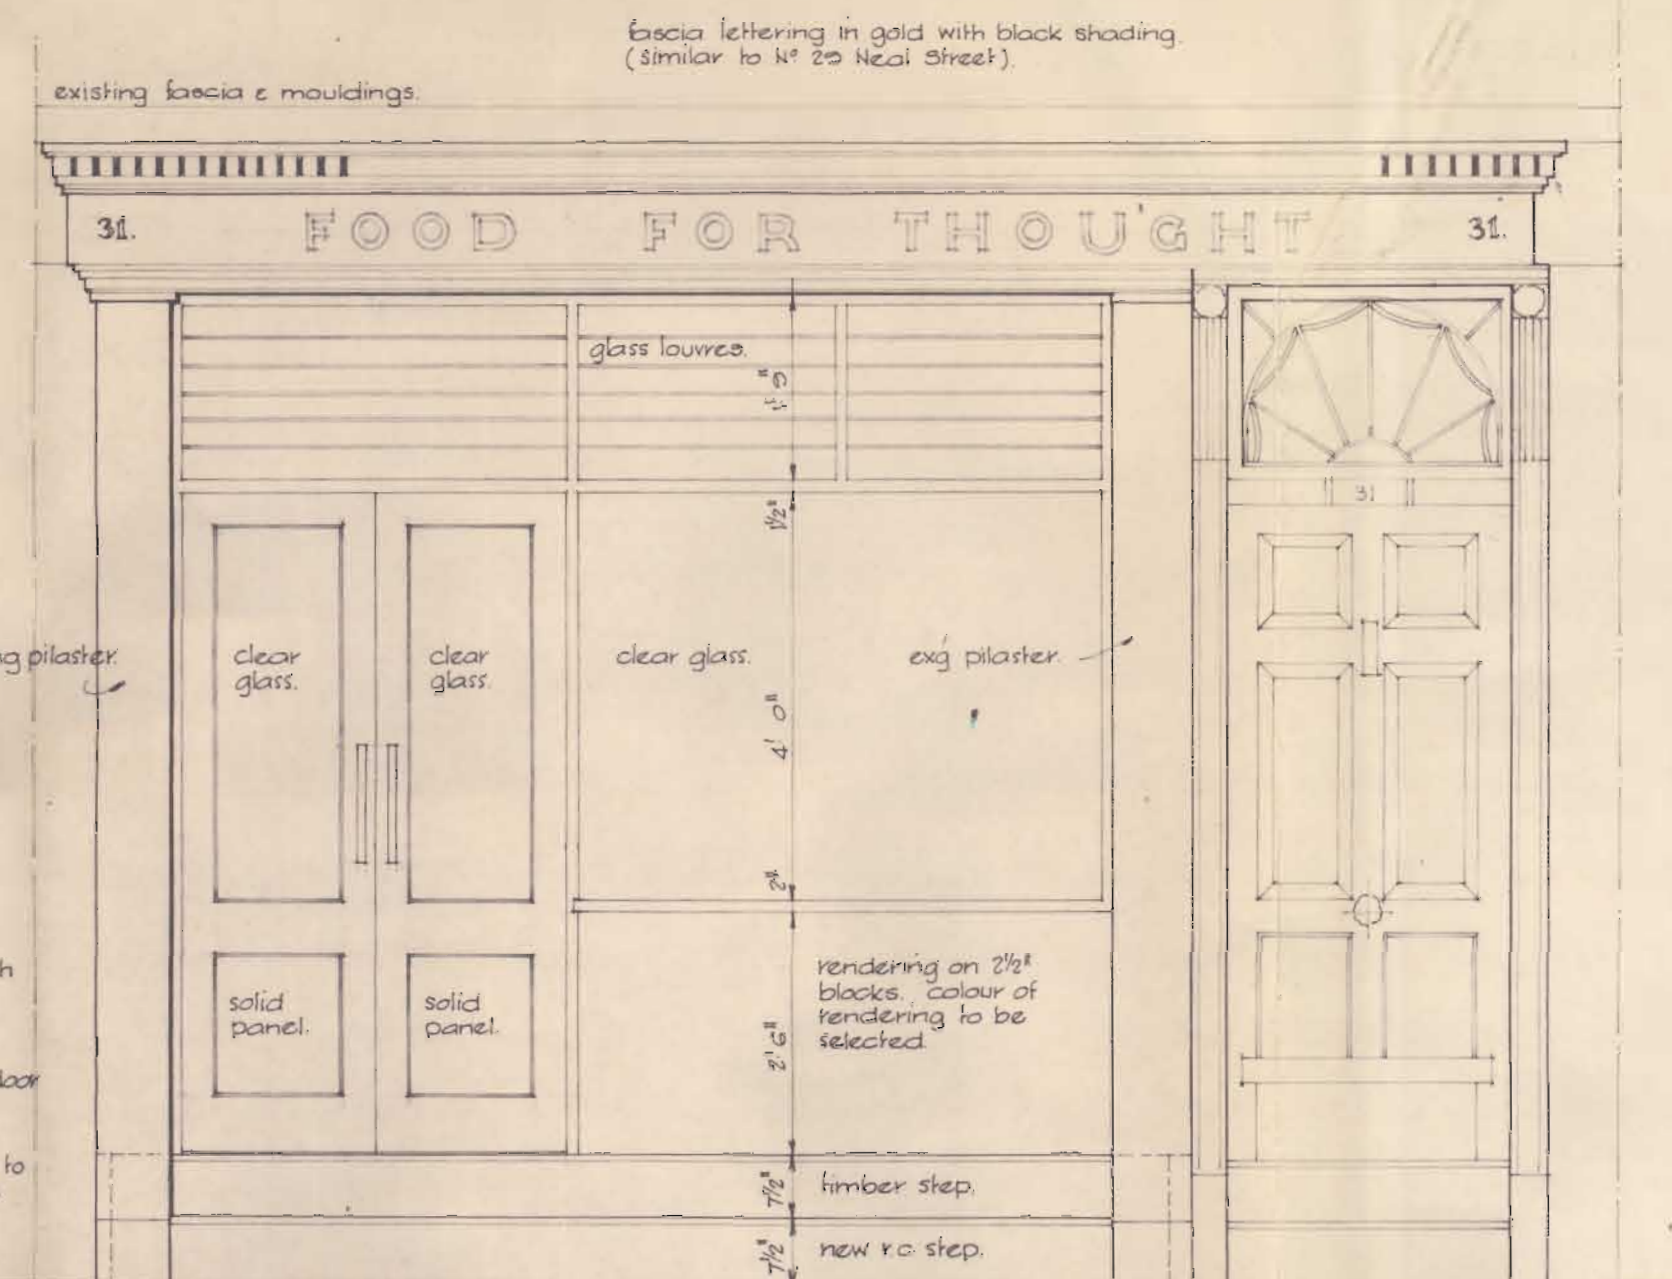


FRONT ELEVATION. Scale: $\frac{1}{2}$ " = 1' 0"

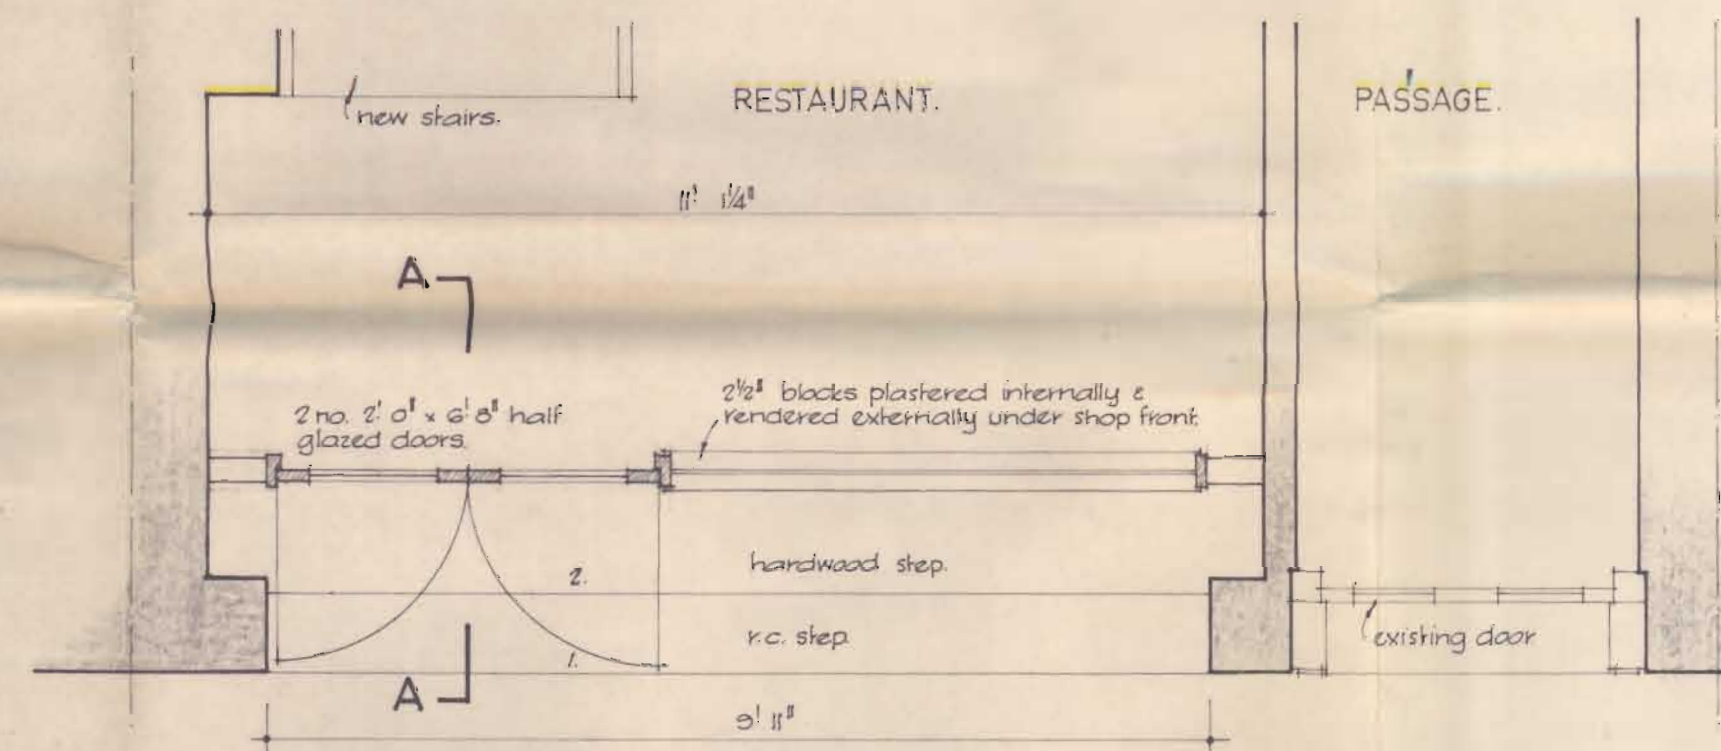

PLAN OF SHOP FRONT. Scale: $\frac{1}{2}$ " = 1' 0"

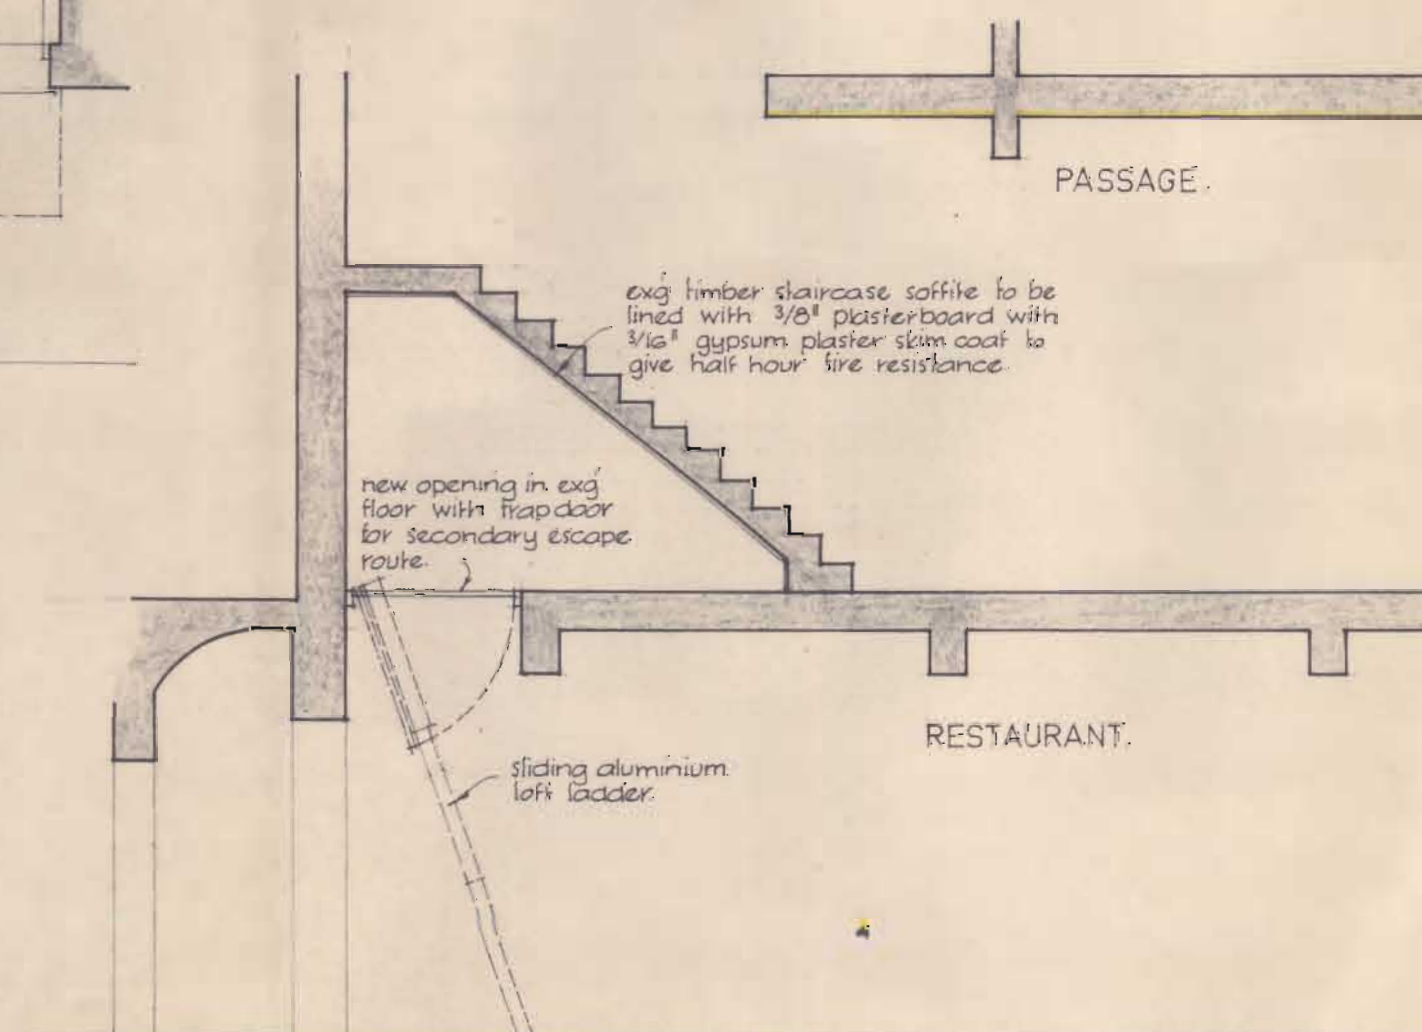

SECTION B. B.

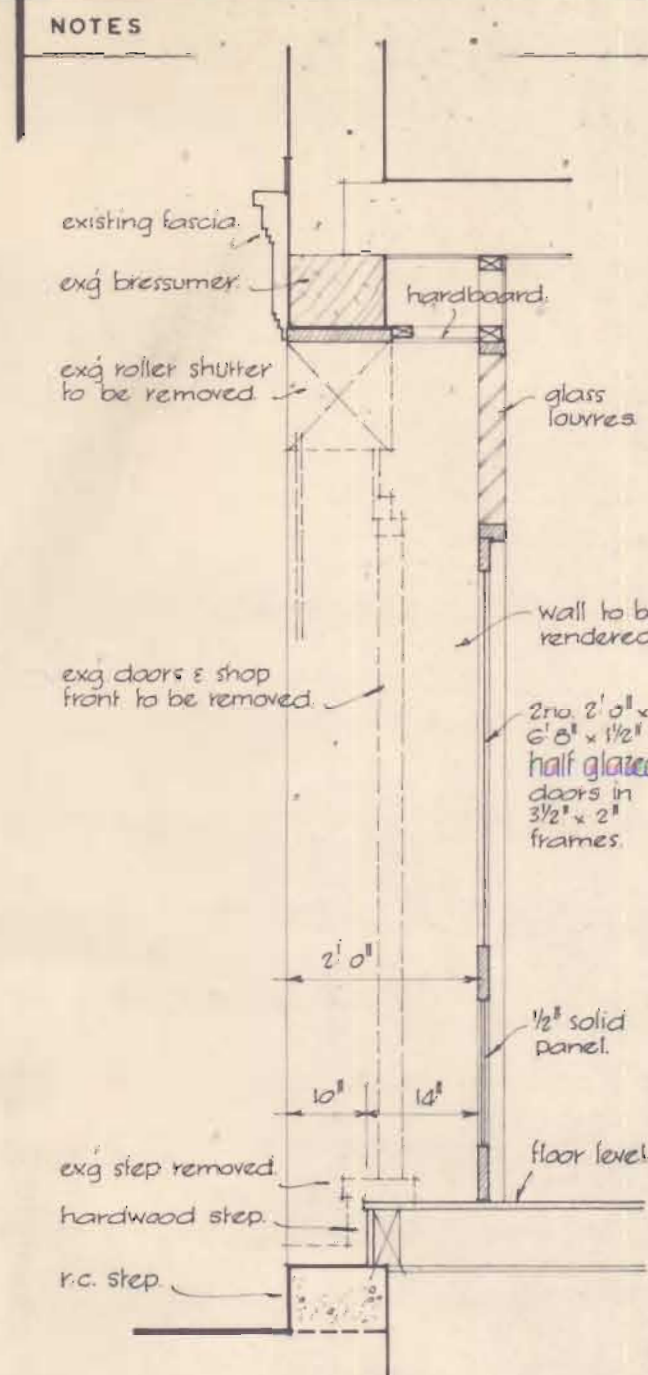

SECTION A. A.

REVISIONS.			
REV	BY	DATE	DESCRIPTION

LONDON BOROUGH OF CAMDEN
PLANS APPROVED
- 2 NOV 1971
ON BEHALF OF THE COUNCIL

EDWARD C. WHARNSBY, A.R.S.H.
119 LINDEN AVENUE.
RUISLIP, MIDDLESEX.
TELEPHONE 01. 865. 8112.

MRS. M. GRAINER.

31 NEAL STREET.
LONDON. W. C. 2.

NEW SHOP FRONT.
MEANS OF ESCAPE.

ISSUED TO. **DATE.**

DRAWN	E.W.	31. 7. 71	DRAWING NO.
TRACED	E.W.	2. 8. 71	366.1/1.
CHECKED			
SCALE.	$\frac{1}{4}$ " = $\frac{1}{2}$ " = 1' 0"		SHEET 1 OF 1.