



London Borough of Camden Town and Country Planning Act 1971 (sections 36 & 37) **APPLICATION DATED**


Premises 35+39 York Way, W7
Verged RED above

Scale 1:1250




North

© Crown Copyright

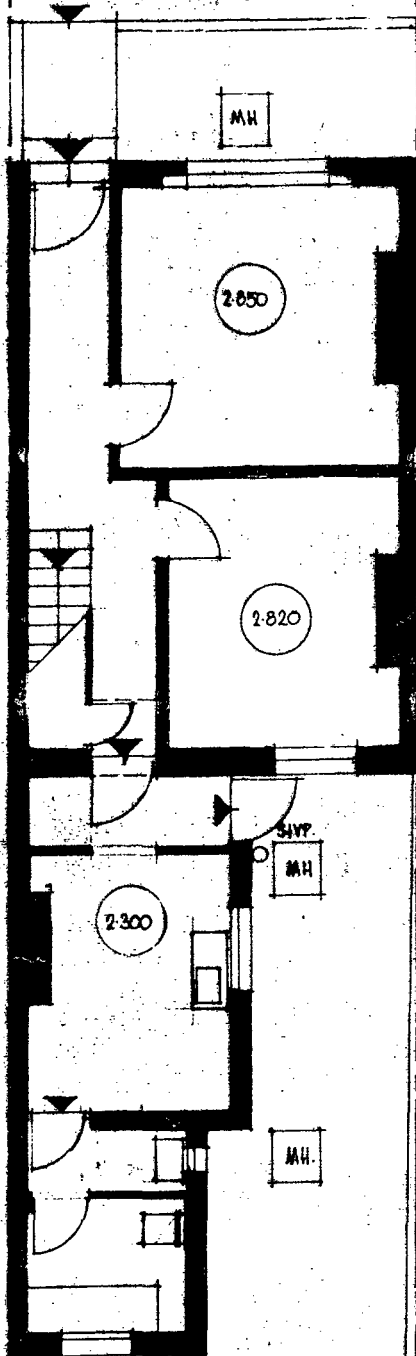


GROUND FLOOR

TP 8602300 RT

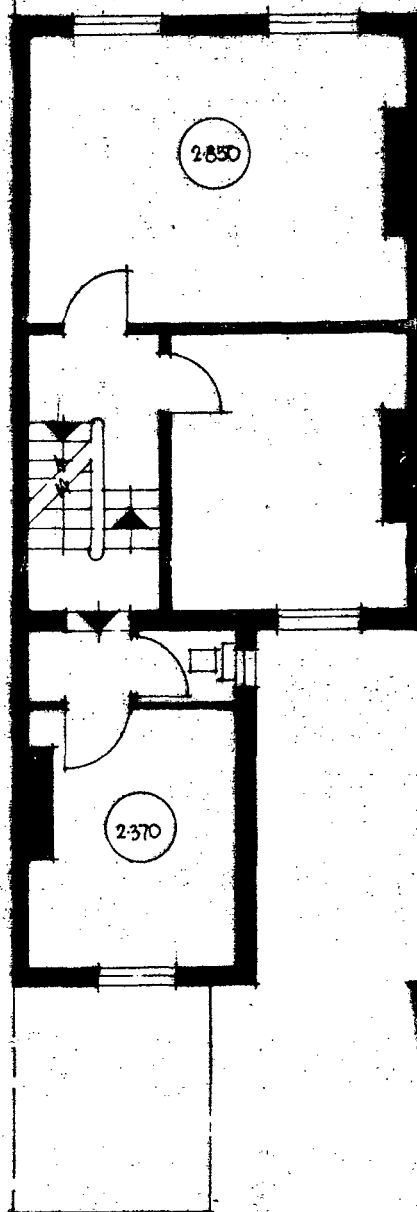

FIRST FLOOR

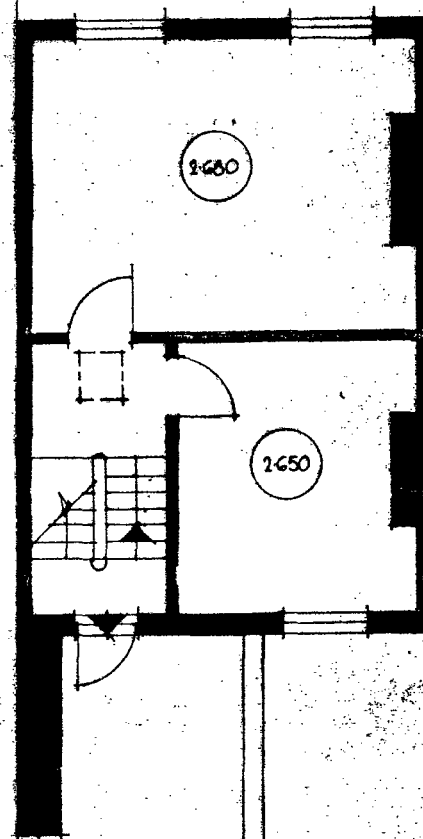

SECOND FLOOR

LONDON BOROUGH OF CAMDEN
TOWN AND COUNTRY PLANNING ACTS
26 FEB 1987
PLANS ~~NOT APPROVED~~ APPROVED
ON BEHALF OF THE COUNCIL

35 YORK WAY N7.


CHA. EXISTING

DAVID PARRY ASSOCIATES ARCHITECTS
MYDDLETON HALL ALMEIDA ST LONDON N1 1FB 01 359 6131

SCALE APPROX 1:100
DATE OCT 79
DRAWN dco


DRAWING NUMBER

1128 01

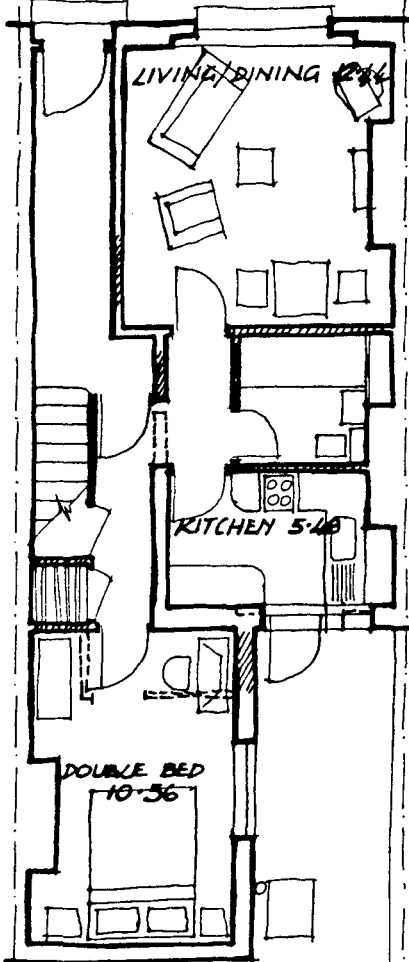


GROUND FLOOR

GF 2PIB 40.1m²
 1st F 2PIB 40.5m²
 2nd F 2PIB 46.1m²

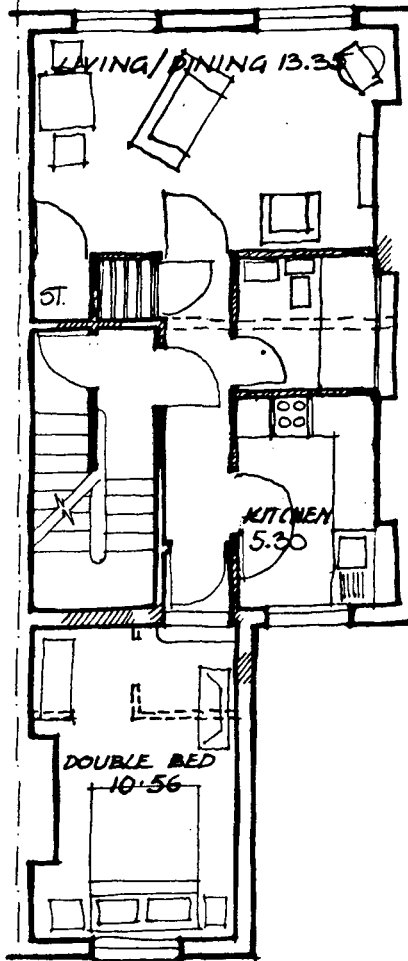

FIRST FLOOR

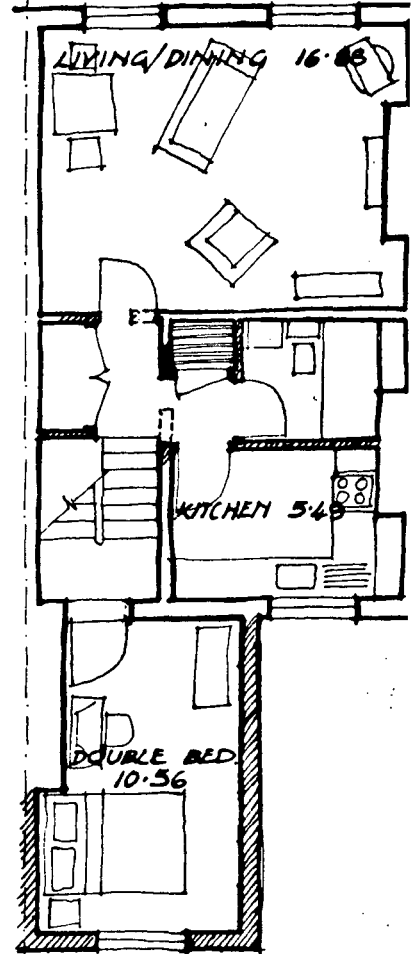

SECOND FLOOR

LONDON BOROUGH OF CAMDEN
 TOWN AND COUNTRY PLANNING ACTS
 26 FEB 1987
 PLANS ~~NOT APPROVED~~ APPROVED
 ON BEHALF OF THE COUNCIL

DRAWING IS BASED ON 75 YORK WAY

35 YORK WAY N7

PROPOSALS 2

TP 8602300 R1


DAVID PARRY ASSOCIATES
 199 - 200 UPPER STREET LONDON N1

ARCHITECTS
 01 359 6131


SCALE 1:100
 DATE 9/86
 DRAWN NBC

1128 03

DWG NO

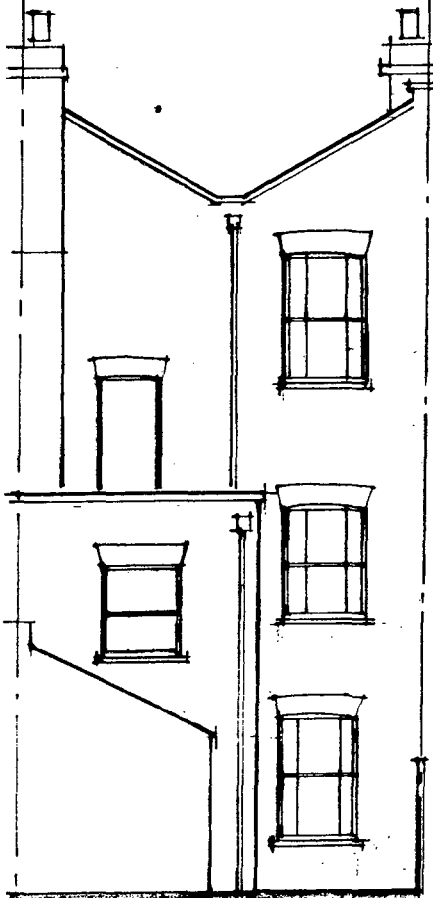

REAR ELEVATION

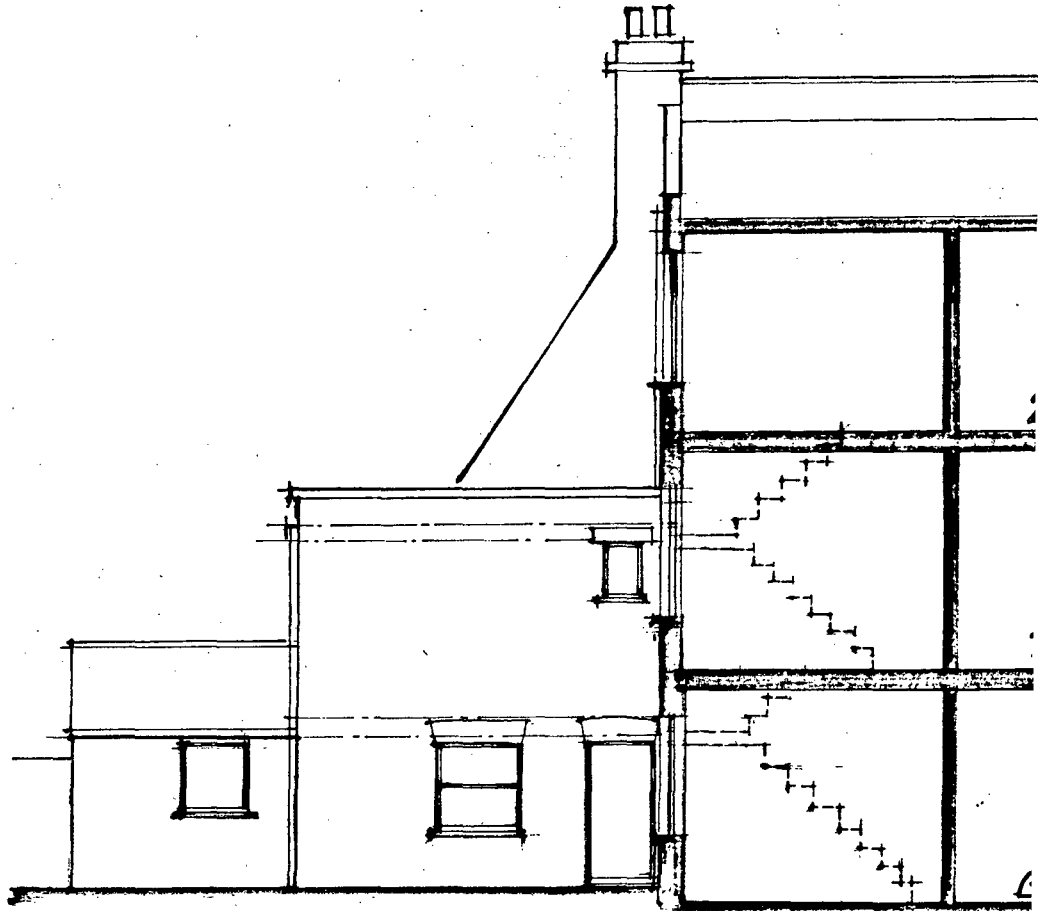

SIDE ELEVATION

LONDON BOROUGH OF CAMDEN
TOWN AND COUNTRY PLANNING ACTS

26 FEB 1987

TP 860230 BK
APPROVED
~~NOT APPROVED~~
ON BEHALF OF THE COUNCIL


35 YORK WAY N.7
EXISTING REAR ELEVATIONS

DAVID PARRY ASSOCIATES ARCHITECTS
199 · 200 UPPER STREET LONDON N1 01 350 6131


SCALE 1:100
DATE JAN 87
DRAWN GPF

DWG NO

1128/04

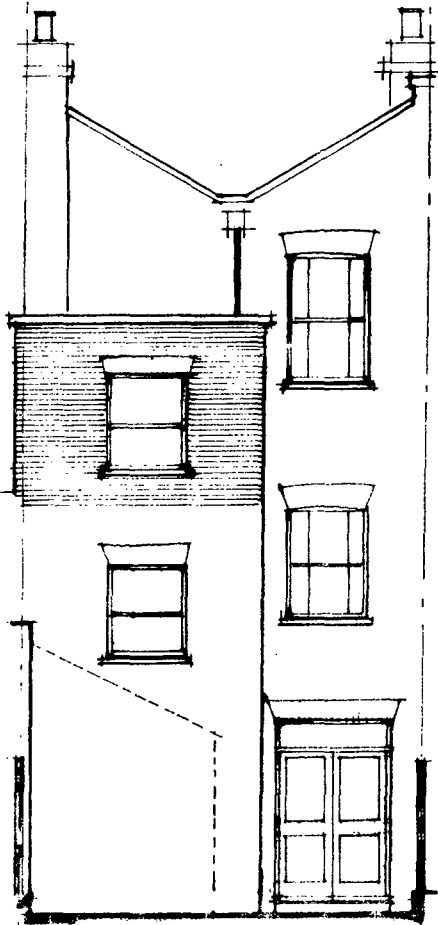


REAR ELEVATION

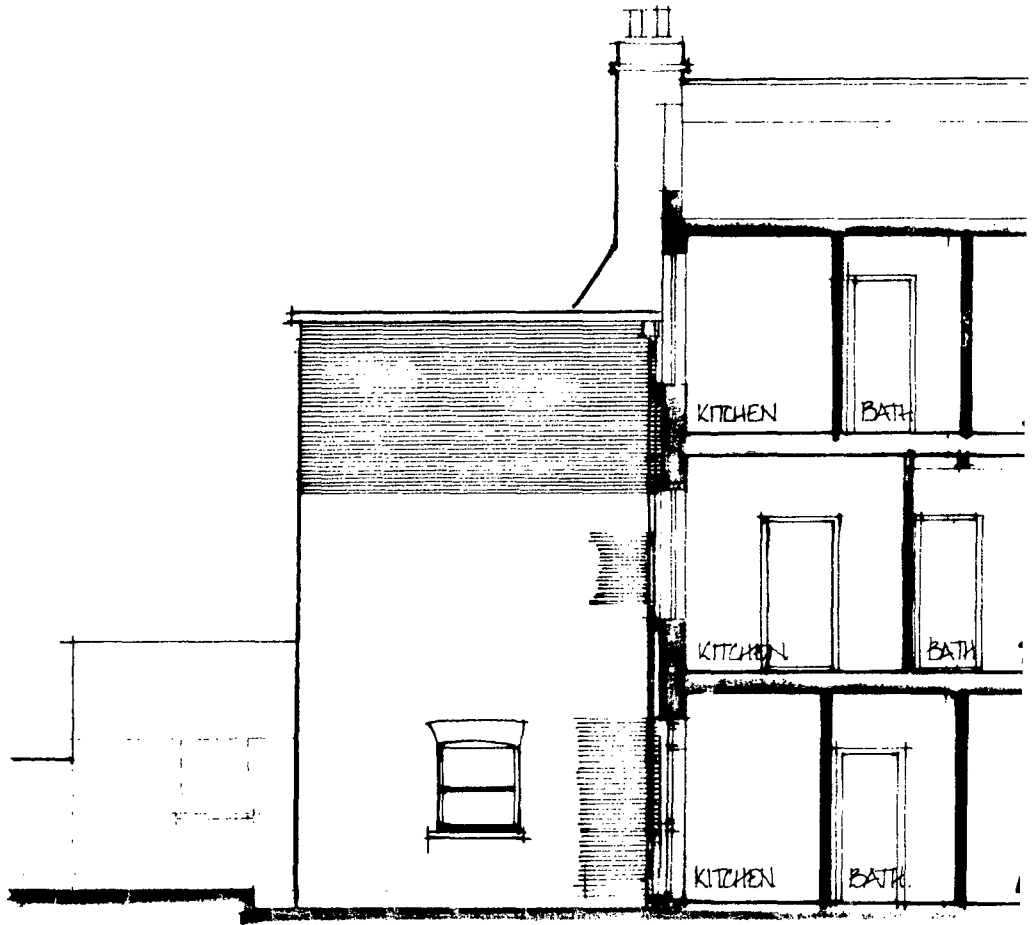

SIDE ELEVATION

TP 8602300 RL

21 FEB 1987 PROPOSED REAR ELEVATION AMENDED TO FLAT ROOF.

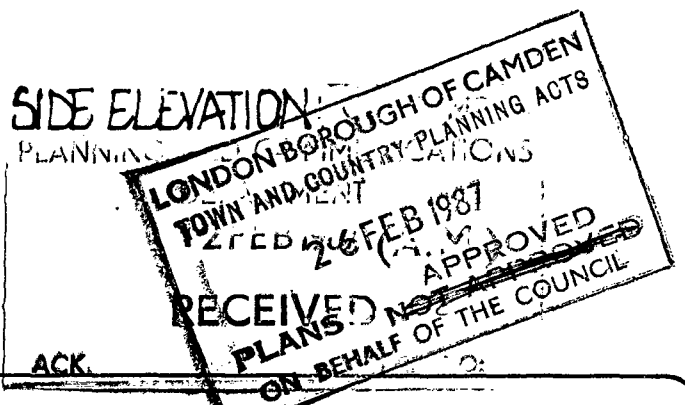

35 YORK WAY N.7
PROPOSED REAR ELEVATIONS.

DAVID PARRY ASSOCIATES ARCHITECTS
199 - 200 UPPER STREET LONDON N1 01 350 6131

SCALE 1:100
DATE JAN 87
DRAWN DAF.

DWG NO
1128/05A