



NOTES:
 ALL SETTING OUT MUST BE CHECKED ON SITE
 ALL LEVELS MUST BE CHECKED ON SITE
 ALL FIXINGS AND WEATHERINGS MUST BE CHECKED ON SITE
 ALL DIMENSIONS MUST BE CHECKED ON SITE
 THIS DRAWING MUST BE READ IN CONJUNCTION WITH THE RELEVANT SPECIFICATION CLAUSES
 THIS DRAWING MUST NOT BE USED FOR LAND TRANSFER PURPOSES

© BUTLER ASSOCIATES

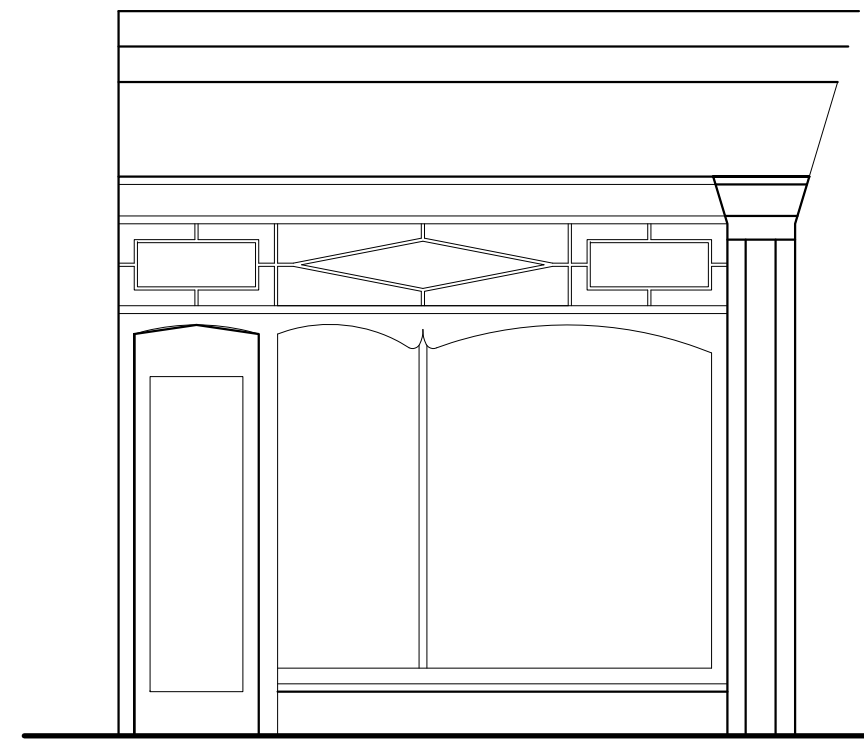


01 01 EXISTING SIDE ELEVATION
 SCALE 1:50

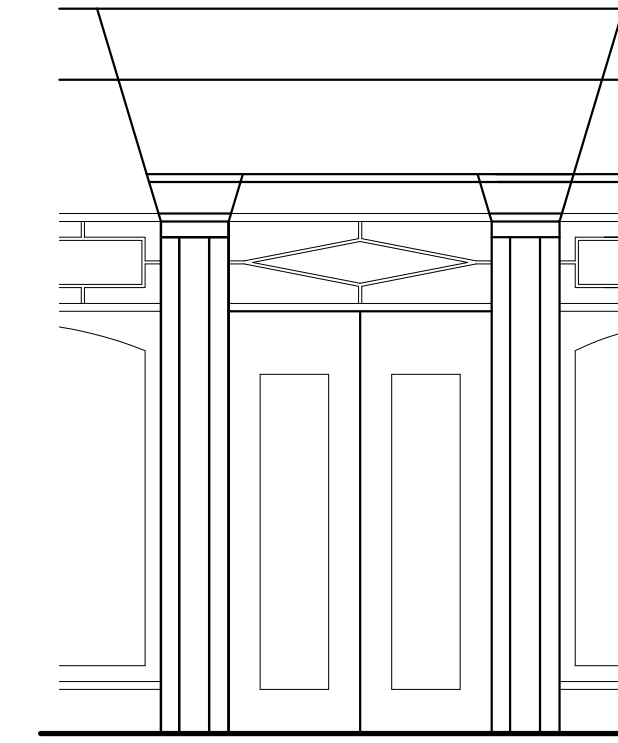

02 01 EXISTING FRONT ELEVATION
 SCALE 1:50



03 01 EXISTING SIDE ELEVATION
 SCALE 1:50

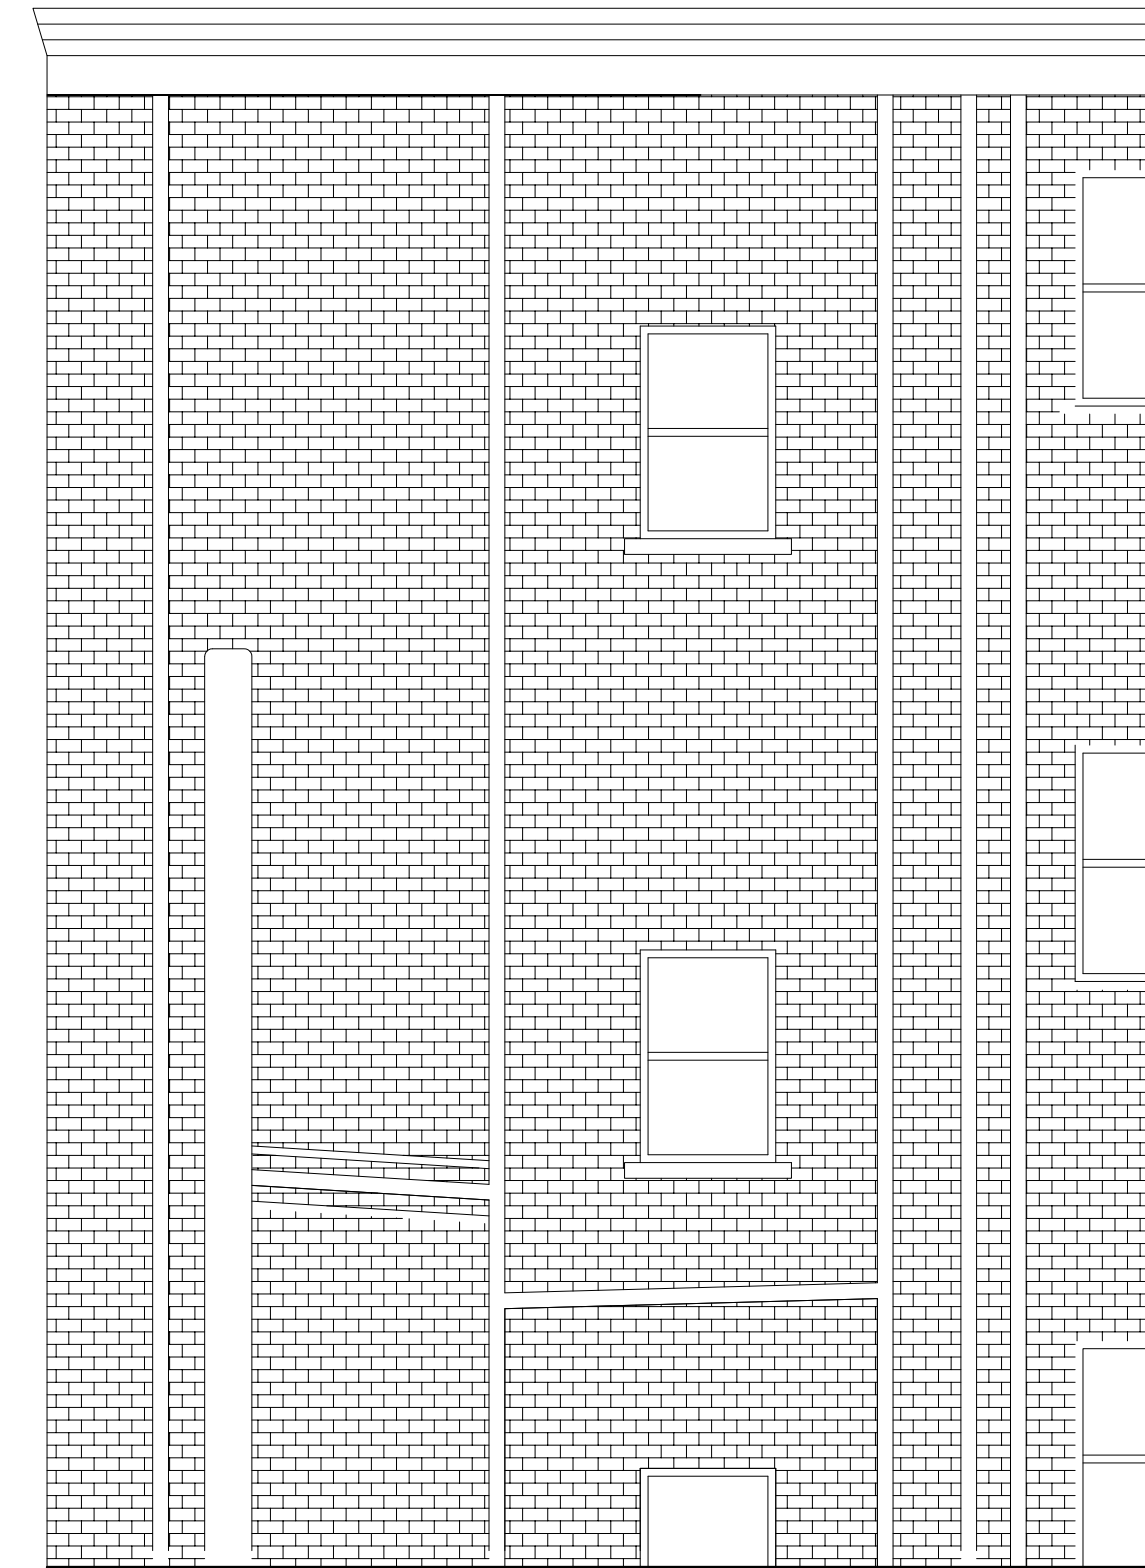

04 01 EXISTING REAR ELEVATION
 SCALE 1:50

| revision | date | notes |
|----------|------|-------|
| | | |

BUTLER ASSOCIATES
 ARCHITECTURE DESIGN & PROJECT MANAGEMENT

24, CHIPSTEAD STATION PARADE, CHIPSTEAD, CR5 3TE
 T 020 8224 6096 F 01737 553965 E mail@butler.co.uk

Client

PIZZAEXPRESS

Location

255 WEST END LANE
 LONDON NW6

Drawing

EXISTING EXTERNAL
 ELEVATIONS

Date
 JULY 2015

Scale @ A3 = 1:100
 Scale @ A1 = 1:50

Drawing No.

Rev.

1568/01