


NOTES :
 ALL SETTING OUT MUST BE CHECKED ON SITE
 ALL LEVELS MUST BE CHECKED ON SITE
 ALL FIXINGS AND WEATHERINGS MUST BE CHECKED ON SITE
 ALL DIMENSIONS MUST BE CHECKED ON SITE
 THIS DRAWING MUST BE READ IN CONJUNCTION WITH THE RELEVANT SPECIFICATION CLAUSES
 THIS DRAWING MUST NOT BE USED FOR LAND TRANSFER PURPOSES

© BUTLER ASSOCIATES

EXTERNALLY ILLUMINATED PROJECTION SIGN ON METAL BRACKET FIXED TO FASCIA.

BUILT UP LETTERS WITH WHITE INTERNALLY ILLUMINATED FACES AND POLISHED STAINLESS STEEL RETURNS ON BLACK FASCIA PANEL FIXED TO FRAME, PROJECTING A MAX OF 100mm.


EXISTING SHOPFRONT RETAINED AND RE-PAINTED.

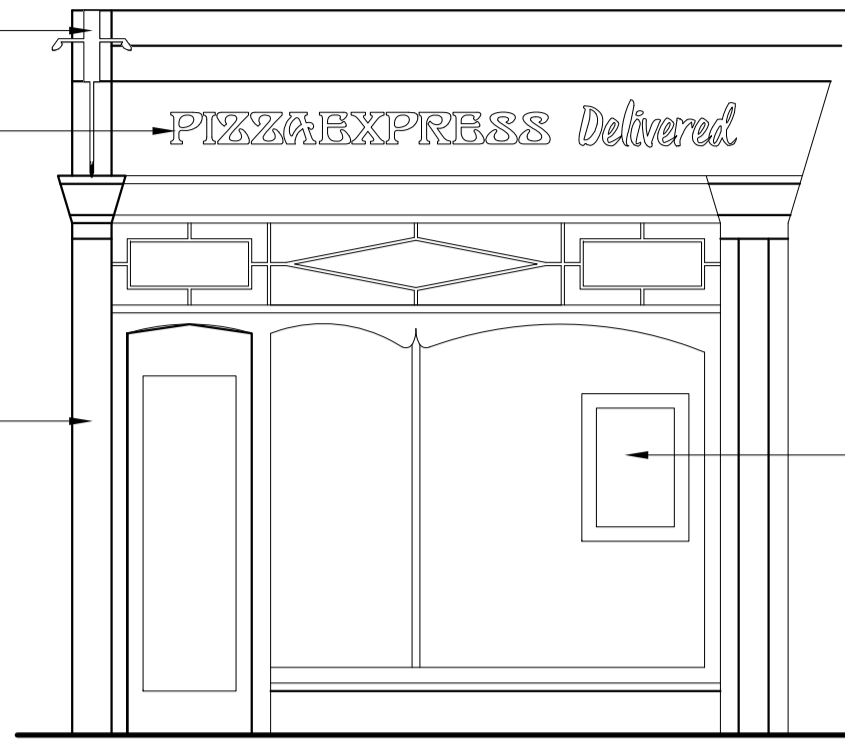

POLE MOUNTED DIGITAL DISPLAYS INSIDE WINDOWS EITHER SIDE OF ENTRANCE DOOR.

01 PROPOSED SIDE ELEVATION
02 SCALE 1:50

600mm DIA INTERNALLY ILLUMINATED (LED) 'PIZZAEXPRESS' LOGO ROUNDAL SIGN WITH BLACK FRET CUT DETAILING IN FRONT OF WHITE ACRYLIC.

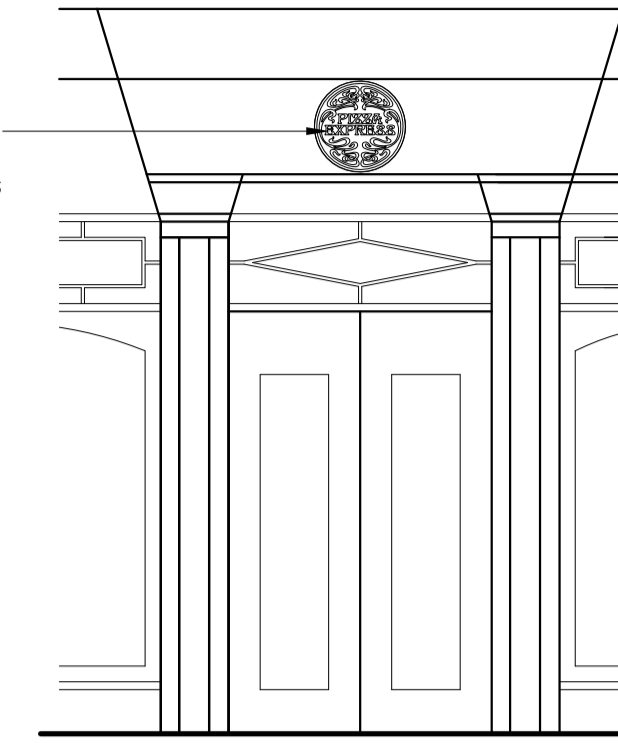

02 PROPOSED FRONT ELEVATION
02 SCALE 1:50

BUILT UP LETTERS WITH WHITE INTERNALLY ILLUMINATED FACES AND POLISHED STAINLESS STEEL RETURNS ON BLACK FASCIA PANEL FIXED TO FRAME, PROJECTING A MAX OF 100mm.

EXTERNALLY ILLUMINATED PROJECTION SIGN ON METAL BRACKET FIXED TO FASCIA.

POLE MOUNTED DIGITAL DISPLAYS INSIDE WINDOWS EITHER SIDE OF ENTRANCE DOOR.

EXISTING SHOPFRONT RETAINED AND RE-PAINTED.



EXISTING EXTRACT DUCT TO BE REMOVED AND REPLACED WITH NEW 400MM DIA GALVANISED EXTRACT DUCT TO REAR ELEVATION UP TO PARAPET LEVEL.

EXISTING EXTRACT DUCT TO BE REMOVED AND REPLACED WITH NEW 400MM DIA GALVANISED EXTRACT DUCT TO REAR ELEVATION UP TO PARAPET LEVEL.

03 PROPOSED SIDE ELEVATION
02 SCALE 1:50

04 PROPOSED REAR ELEVATION
02 SCALE 1:50

revision | date | notes

BUTLER ASSOCIATES
 ARCHITECTURE DESIGN & PROJECT MANAGEMENT

24, CHIPSTEAD STATION PARADE, CHIPSTEAD, CR5 3TE
 T: 020 8224 6096 F: 01737 553965 E: info@butler.co.uk

Client

PIZZAEXPRESS

Location

255 WEST END LANE
 LONDON NW6

Drawing

PROPOSED EXTERNAL
 ELEVATIONS

Date
 JULY 2015

Scale @ A3 = 1:100
 Scale @ A1 = 1:50

Drawing No.

Rev.

1568/02