




GENERAL NOTES
 1. No dimensions to be scaled from this drawing.
 2. This drawing is copyright.
 3. All dimensions in mm's.

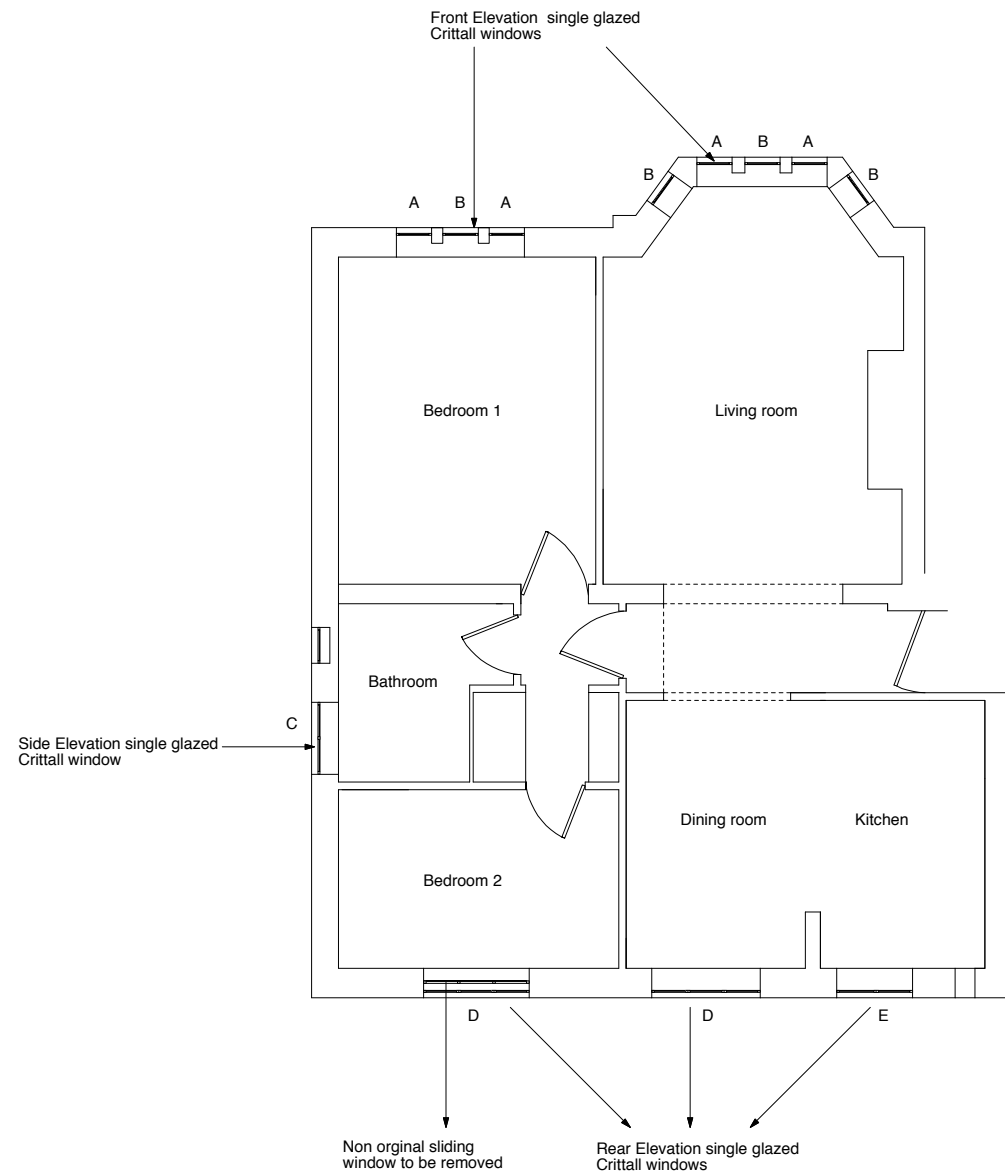

Existing plan
 scale 1:100

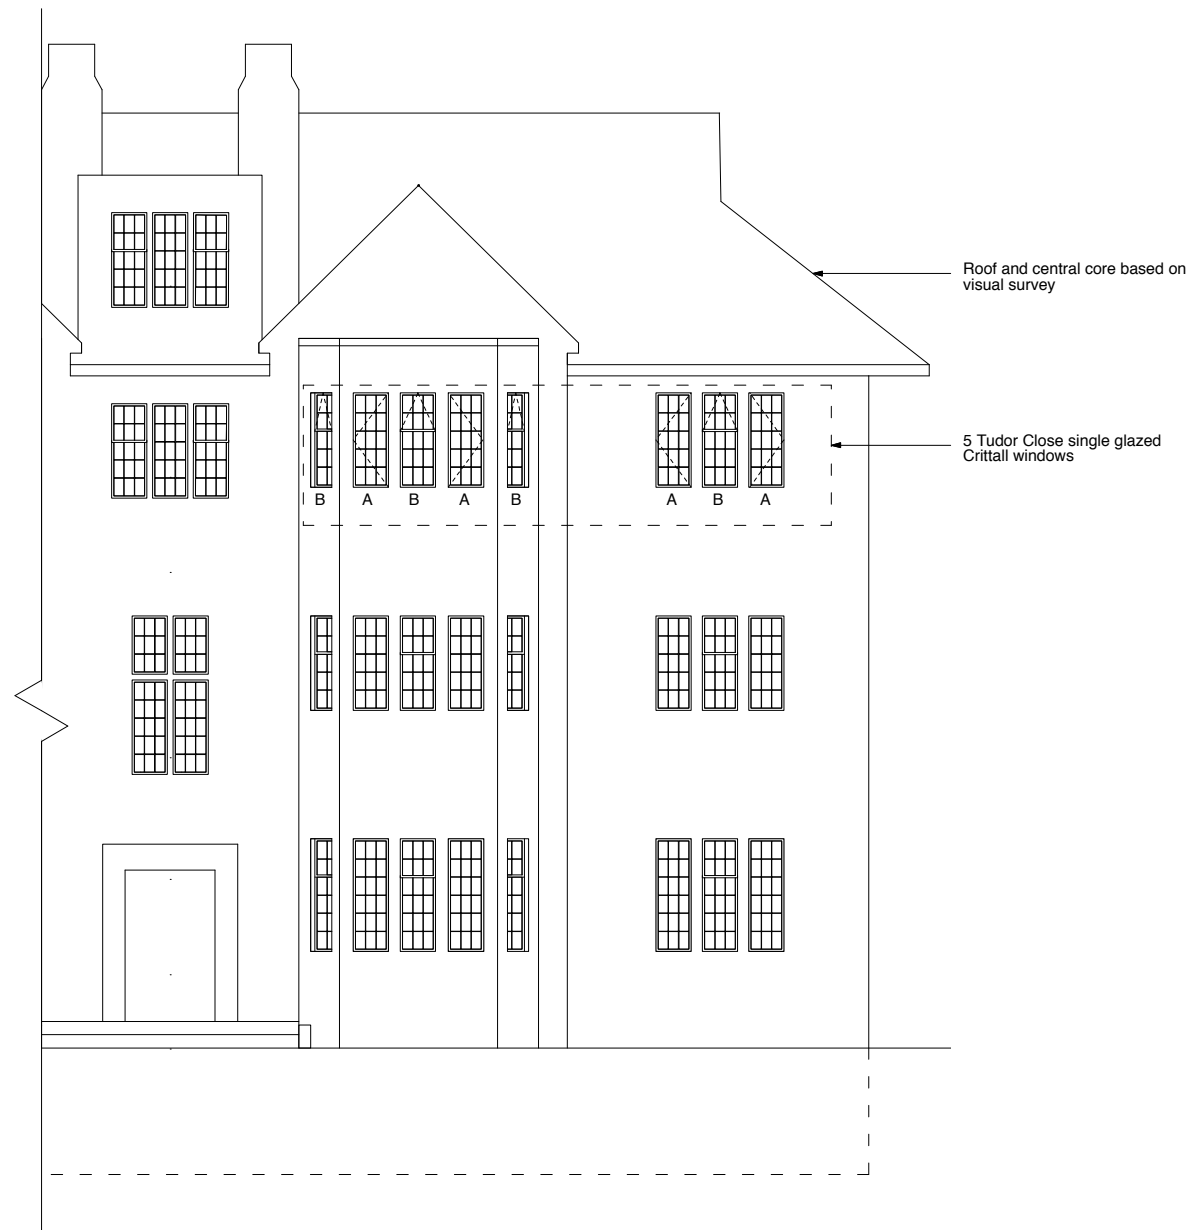

Existing Front Elevation
 scale 1:100

 

REV	DESCRIPTION	DATE	NAME
A	Windows updated	08.07.15	II

REV	DESCRIPTION	DATE	NAME
A	Windows updated	08.07.15	II

Irene Iacolino Architect
 iacolino.irene@gmail.com


PROJECT TITLE
5 Tudor Close
 London NW3 4AB

DATE	28.05.15	SCALE	1:100 @ A3 1:50 @ A1
------	----------	-------	-------------------------

DRAWING TITLE
EXISTING PLAN AND FRONT ELEVATION

JOB NO.	DRAWING NO.	REV.
103	SU-002	A


GENERAL NOTES
 1. No dimensions to be scaled from this drawing.
 2. This drawing is copyright.
 3. All dimensions in mm's.

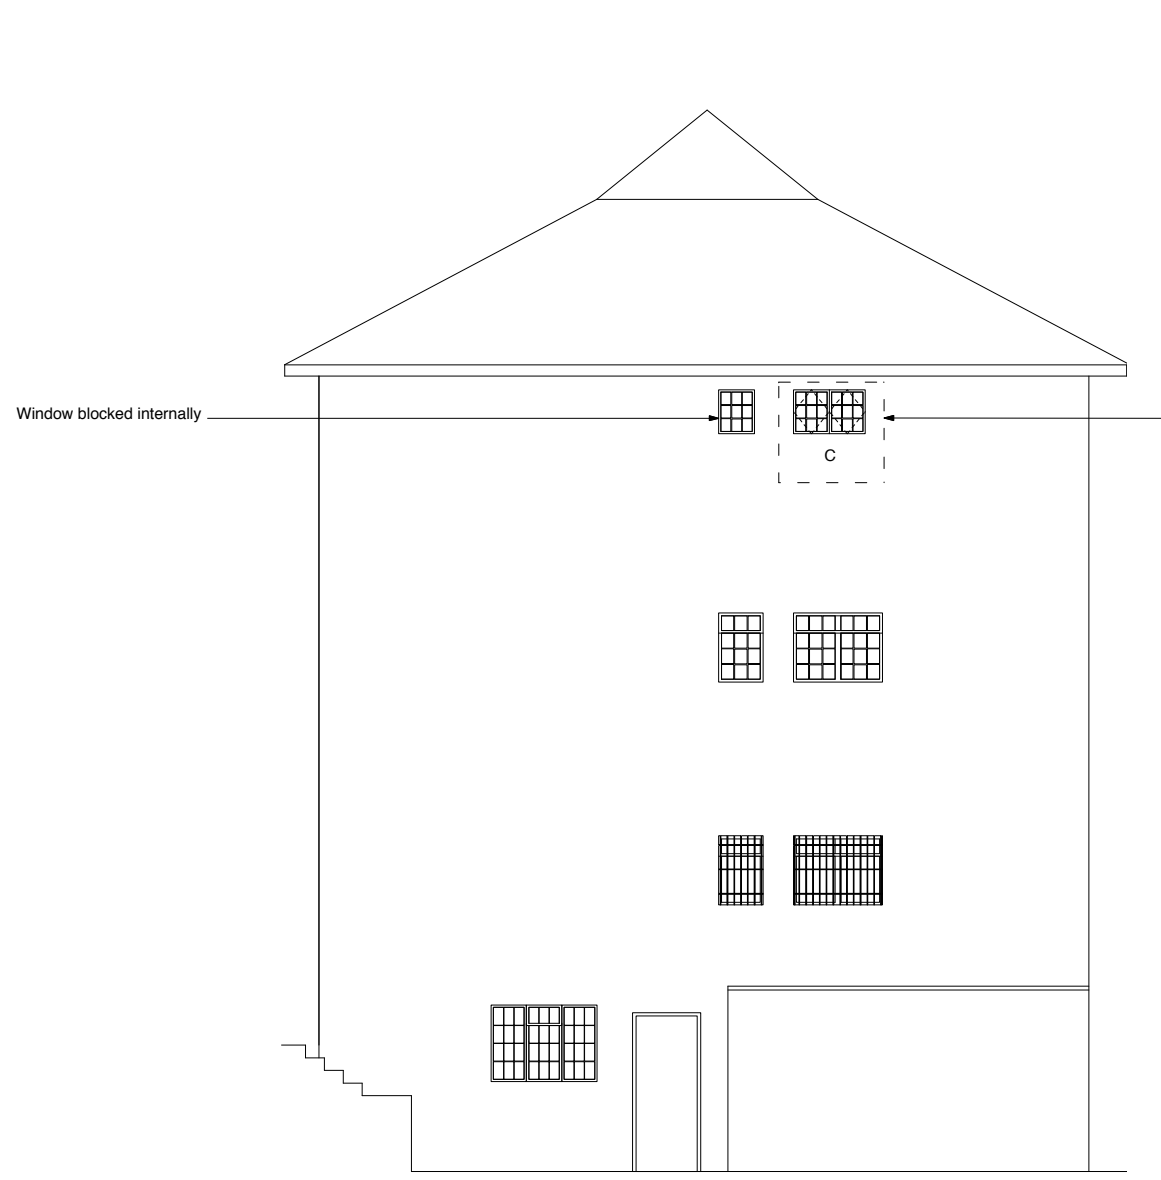

Existing Side Elevation
 scale 1:100



Existing Rear Elevation
 scale 1:100

 

REV	DESCRIPTION	DATE	NAME
A	Windows updated	08.07.15	II

Irene Iacolino Architect
 iacolino.irene@gmail.com

PROJECT TITLE
 5 Tudor Close
 London NW3 4AB

DATE	SCALE
28.05.15	1:100 @ A3 1:50 @ A1

DRAWING TITLE
 EXISTING SIDE AND REAR ELEVATIONS

JOB NO.	DRAWING NO.	REV.
103	SU-003	A