


Section 2
 through Rugby Street Elevation looking east
 1 : 100

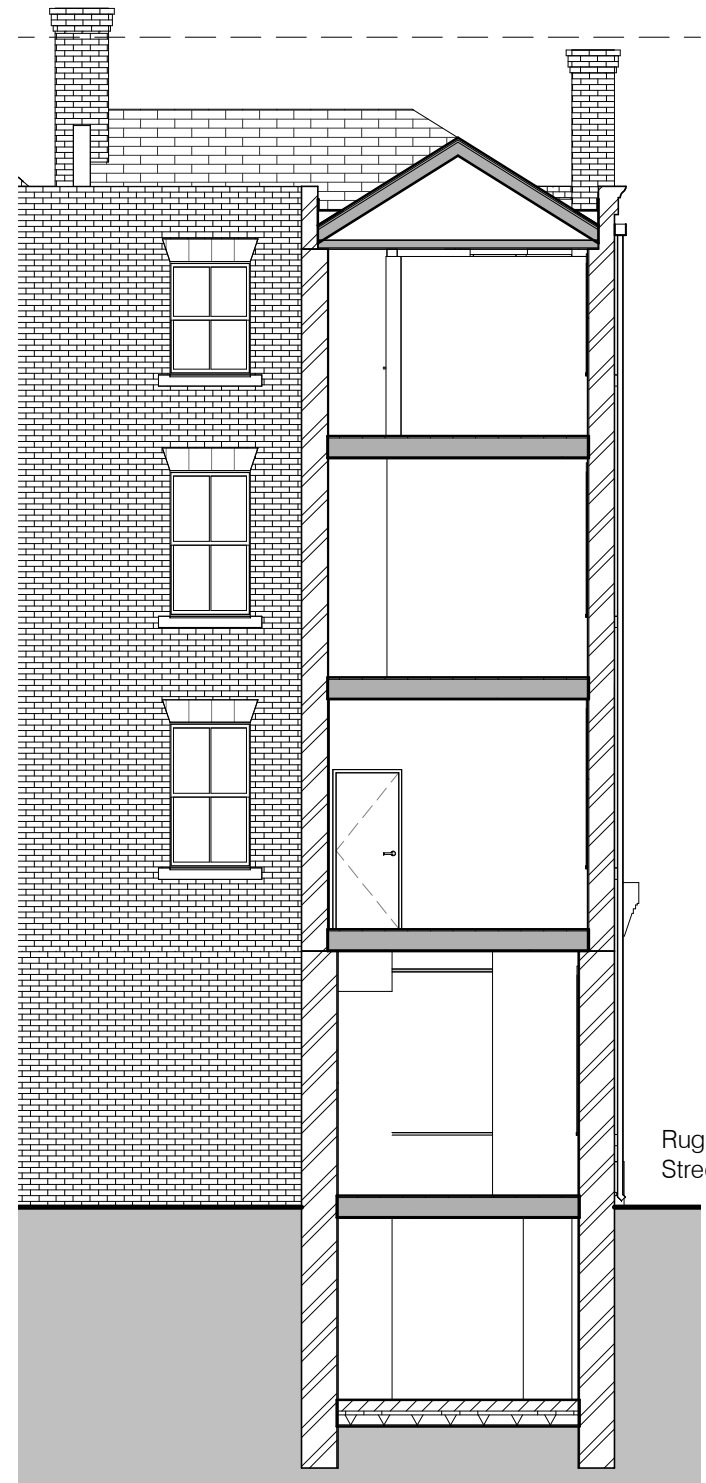

Section 3
 East / Rear elevation
 through Rugby Street Elevation looking west
 1 : 100

SC : A

Virginie Bahon

Client

Flat 3,
 52 Lamb's Conduit St
 Project

Existing Sections 2 & 3

Dwg. name

Drawing no. 1402 / 012

Revision.

Scale @ A3 1 : 100

Simon Clark : Architect
 07951 526 168
 sc-a@mail.com

Copyright
 SC : A