

NOTES

These plans and specifications prepared by Studio 1 Architects as instruments of professional service shall remain the property of Studio 1 Architects.

These plans may not be copied or re-used without the express written consent of Studio 1 Architects. The use of these plans for construction is permitted only when specifically released for construction reference by a dated authorised signature.

These plans are project and site specific and shall only be used for their intended purpose unless otherwise permitted by written consent of Studio 1 Architects.

All dimensions shown are indicative and must be double checked on site by the contractor. Any inconsistencies found must be reported to Studio 1 Architects.


DO NOT SCALE FROM THE DRAWING




© Crown Copyright 2013
 Reproduction in whole or in part is prohibited
 without the prior permission of Ordnance Survey.

Drawn:	Rev:	Date:	Notes:
CA	NA	17/03/14	NA
CA	F	22/01/15	NA


studio 1 architects Studio 200a 242 Acklam Road London W10 5JJ t: 0207 3998664 w: www.studio1architects.co.uk	
project	33 Heath Hurst Road Hampstead NW3 2RU
drawing	Site Block Plan-Proposed
dwg status	Proposed
date:	17/03/2014
scale:	1/500 @ A3
job no.	Pr 57 (10-13)
drawing no.	PL- 002
revision	F

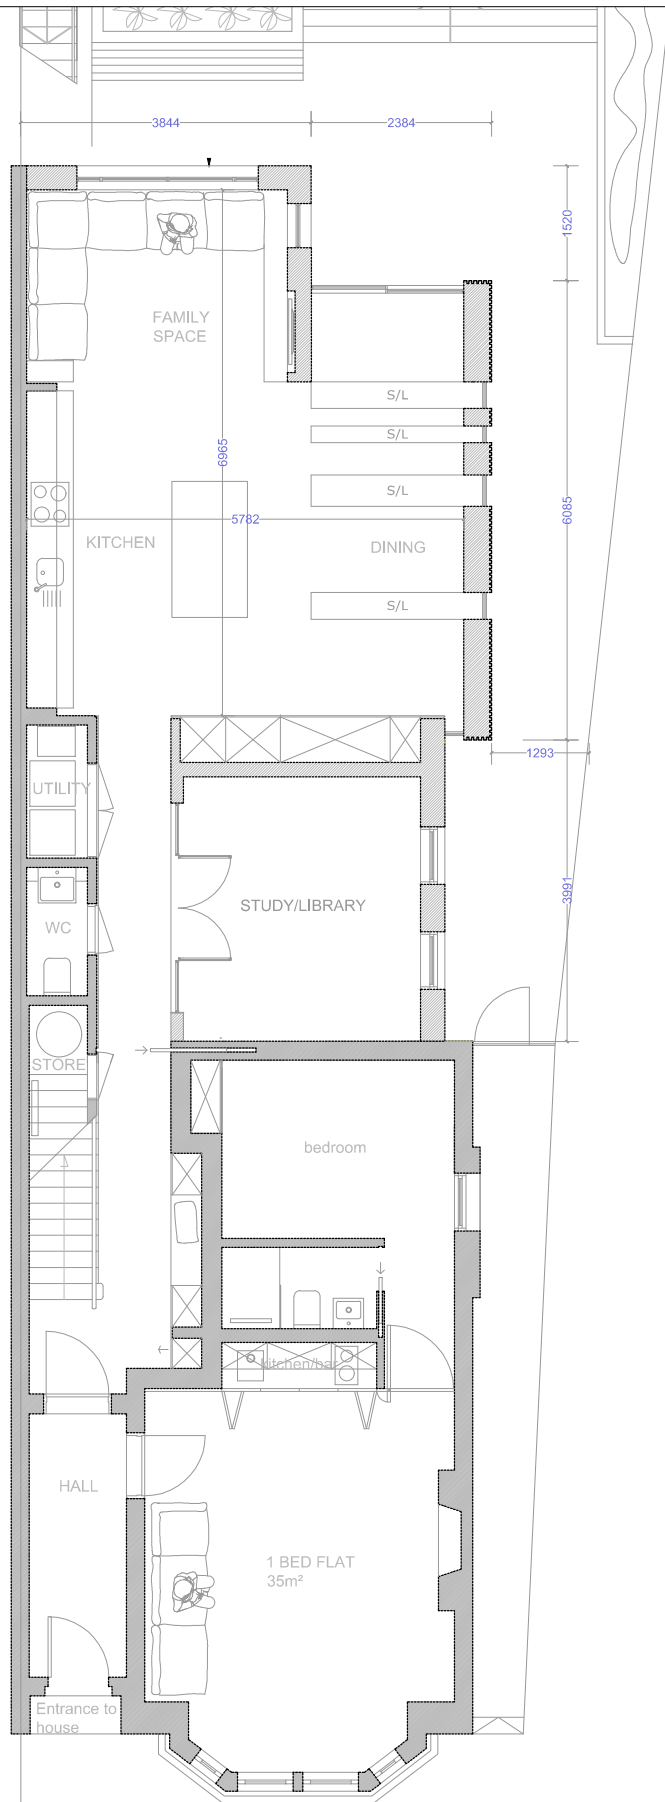


NEW PROPOSED
GF FLOOR

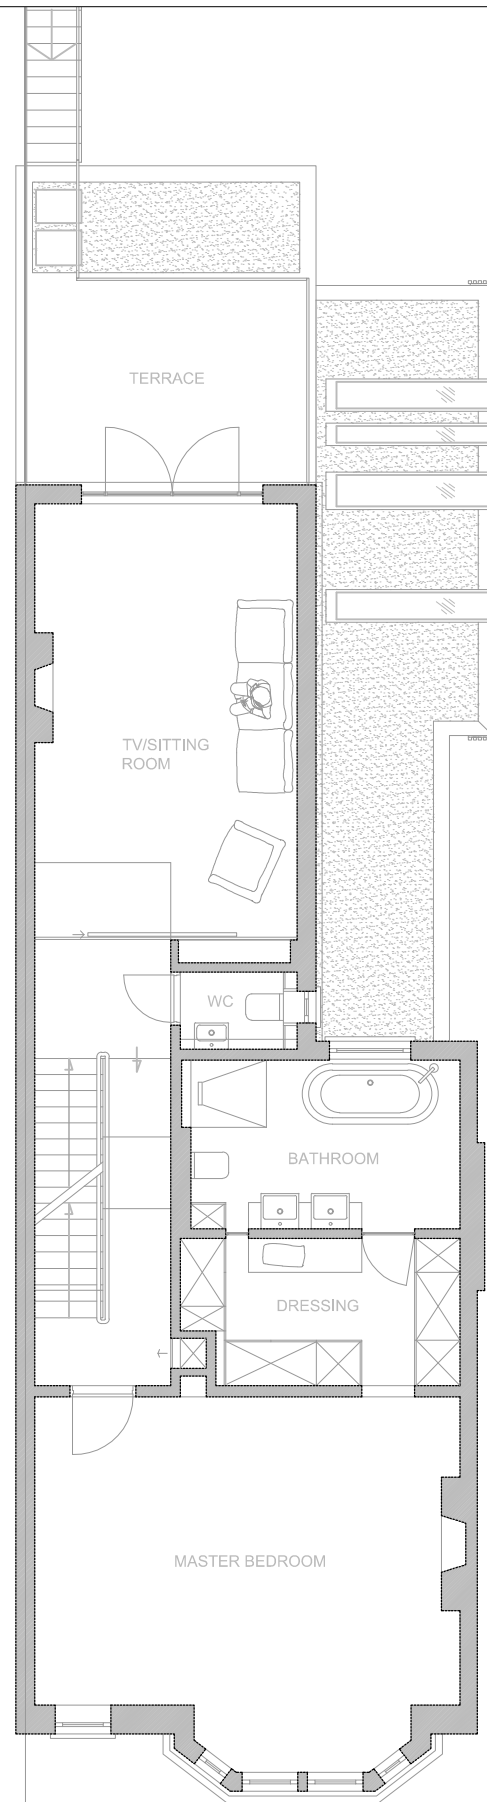

NEW PROPOSED
FF FLOOR

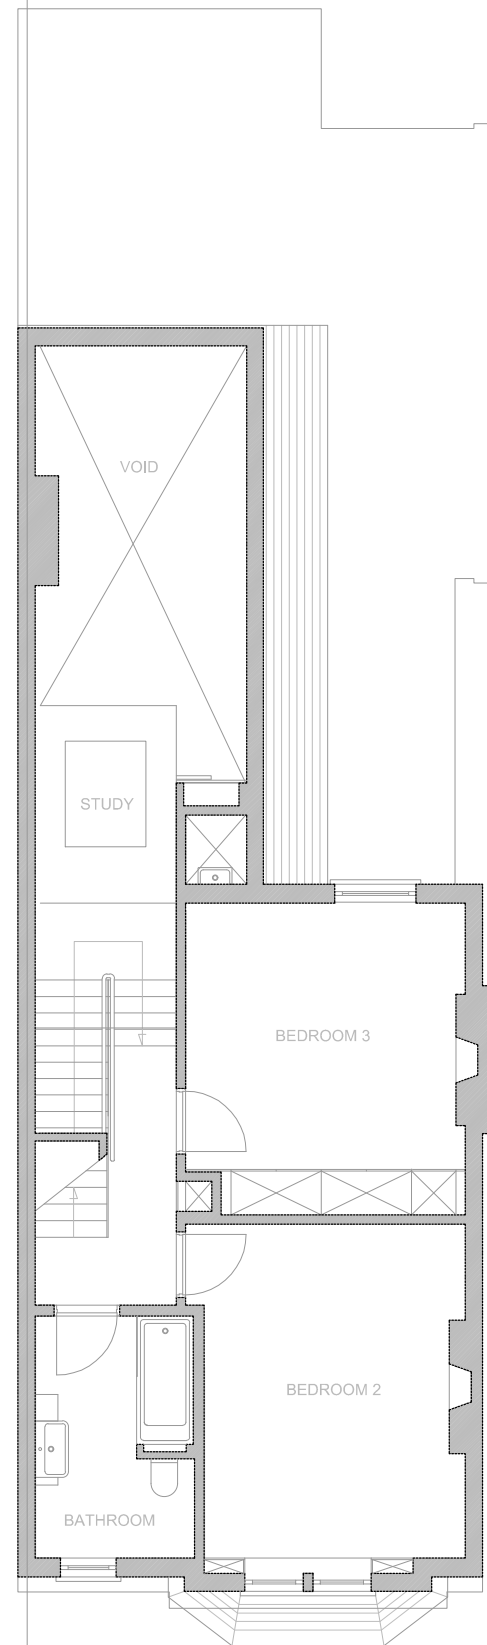

PROPOSED
SF FLOOR

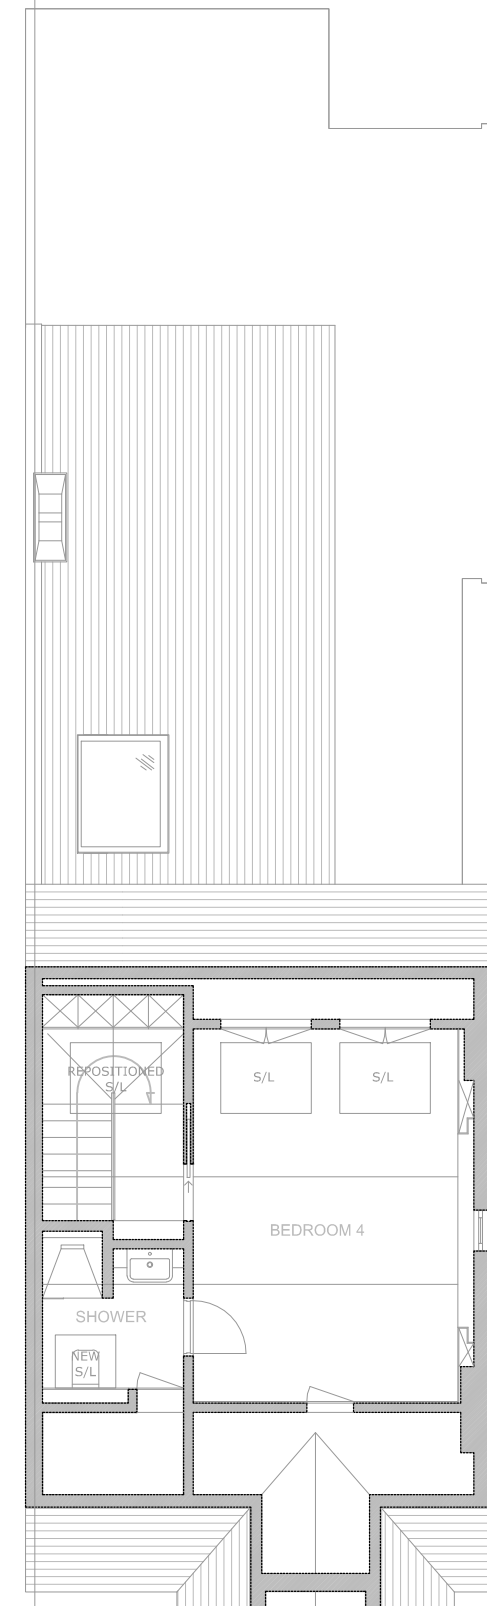

PROPOSED
THIRD FLOOR

NOTES

These plans and specifications prepared by Studio 1 Architects as instruments of professional service shall remain the property of Studio 1 Architects.

These plans may not be copied or re-used without the express written consent of Studio 1 Architects. The use of these plans for construction is permitted only when specifically released for construction reference by a dated authorised signature.

These plans are project and site specific and shall only be used for their intended purpose unless otherwise permitted by written consent of Studio 1 Architects.

All dimensions shown are indicative and must be double checked on site by the contractor. Any inconsistencies found must be reported to Studio 1 Architects.

DO NOT SCALE FROM THE DRAWING

Drawn:	Rev:	Date:	Notes:
CA	NA	13/11/13	NA
CA	A	20/11/13	NA
DR	B	08/12/13	NA
DR	B	20/01/14	NA
CA	C	26/02/14	NA
DR	D	27/03/14	NA
DR	E	08/06/14	NA
CA	F	22/01/15	NA

studio 1 architects
 Studio 1
 9 Thorpe Close
 Notting Hill
 London W10 5XL
 t: 0207 101-356
 w: www.studio1architects.co.uk

project 33 Heath Hurst Road
 Hampstead
 NW3 2RU

drawing Proposed Plans

dwg status NA

date: 27/03/2014

scale: 1:100 @ A3

job no. Pr 52 (10-13)

drawing no. PL - 013

revision F



PROPOSED
REAR ELEVATION



PROPOSED
FRONT ELEVATION

NOTES

These plans and specifications prepared by Studio 1 Architects as instruments of professional service shall remain the property of Studio 1 Architects.

These plans may not be copied or re-used without the express written consent of Studio 1 Architects. The use of these plans for construction is permitted only when specifically released for construction reference by a dated authorised signature.

These plans are project and site specific and shall only be used for their intended purpose unless otherwise permitted by written consent of Studio 1 Architects.

All dimensions shown are indicative and must be double checked on site by the contractor. Any inconsistencies found must be reported to Studio 1 Architects.

DO NOT SCALE FROM THE DRAWING

Drawn:	Rev:	Date:	Notes:
CA	NA	19/11/13	NA
DR	D	27/03/14	NA
DR	E	08/06/14	NA
CA	F	22/01/15	NA

studio 1 architects
Studio 1
9 Thorpe Close
Notting Hill
London W10 5XL
t: 0207 101-356
w: www.studio1architects.co.uk

project 33 Heath Hurst Road
Hampstead
NW3 2RU

drawing Proposed Elevations 001

dwg status Proposed


date: 27/03/2014

scale: 1-100 @ A3

job no. Pr 52 (10-13)

drawing no. PL - 014

revision F

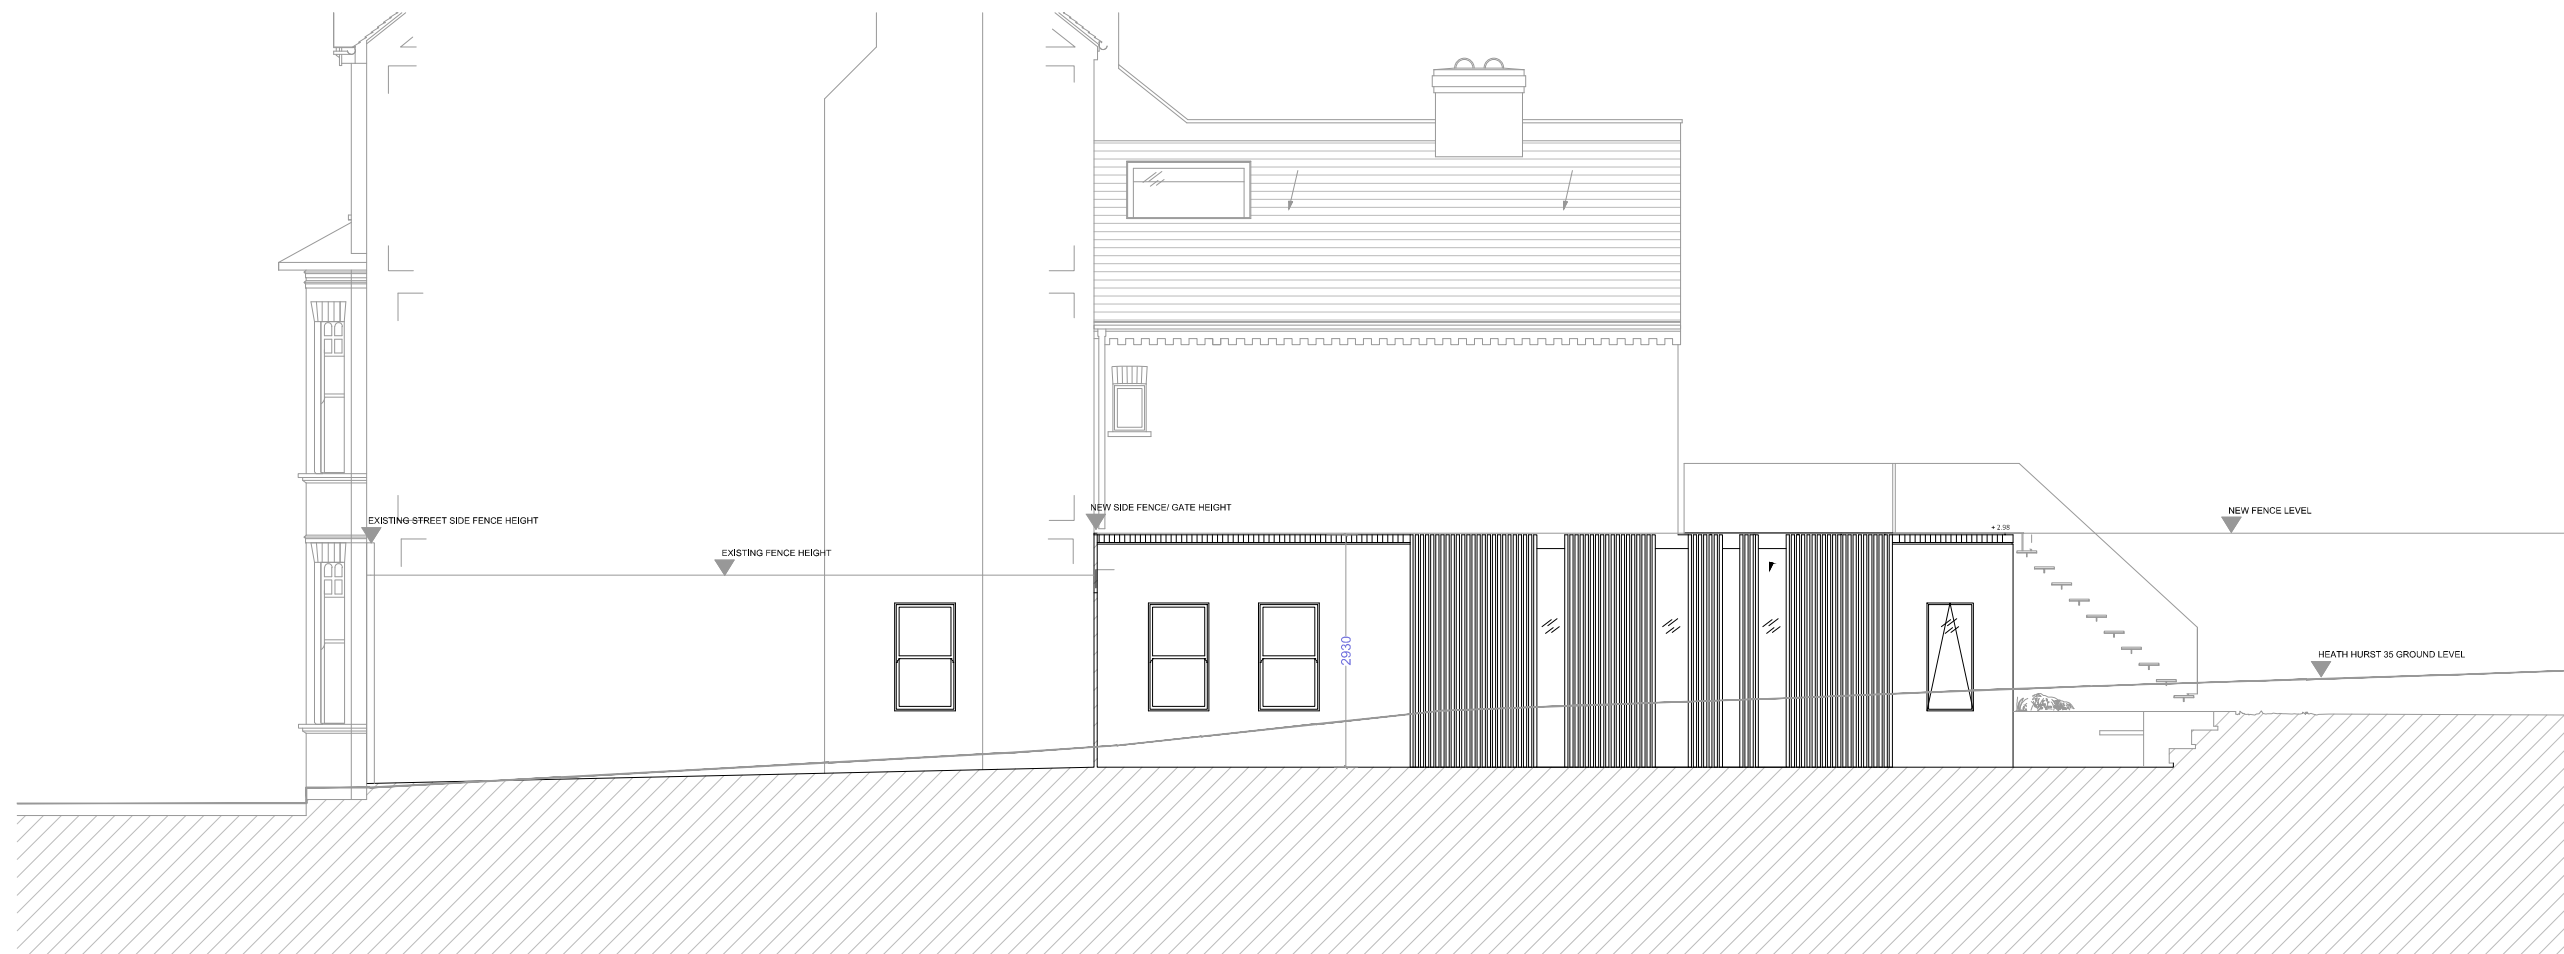

PROPOSED SIDE ELEVATION

NOTES

These plans and specifications prepared by Studio 1 Architects as instruments of professional service shall remain the property of Studio 1 Architects.

These plans may not be copied or re-used without the express written consent of Studio 1 Architects. The use of these plans for construction is permitted only when specifically released for construction reference by a dated authorised signature.

These plans are project and site specific and shall only be used for their intended purpose unless otherwise permitted by written consent of Studio 1 Architects.

All dimensions shown are indicative and must be double checked on site by the contractor. Any inconsistencies found must be reported to Studio 1 Architects.

DO NOT SCALE FROM THE DRAWING

Drawn:	Rev:	Date:	Notes:
CA	NA	19/11/13	NA
DR	D	27/03/14	NA
DR	E	08/06/14	NA
CA	F	22/01/15	NA

studio 1 architects
 Studio 200a
 242 Acklam Road
 London
 W10 5JJ
 t: 0207 3998664
 w: www.studio1architects.co.uk

project 33 Heath Hurst Road
 Hampstead
 NW3 2RU

drawing Proposed Elevations 002

dwg status Proposed

date: 27/03/2014

scale: 1-100 @ A3

job no. Pr 52 (10-13)

drawing no. PL - 015

revision F