


NOTES:
 DO NOT SCALE FROM THIS DRAWING.
 ALL DIMENSIONS TO BE CHECKED ON SITE.
 ALL OMISSIONS AND DISCREPANCIES TO BE REPORTED TO THE ARCHITECT IMMEDIATELY.

ALL RIGHTS RESERVED. THIS WORK IS COPYRIGHT AND CANNOT BE REPRODUCED OR COPIED OR MODIFIED IN ANY FORM OR BY ANY MEANS, GRAPHIC ELECTRONIC OR MECHANICAL, INCLUDING PHOTOCOPYING WITHOUT THE WRITTEN PERMISSION OF SQUIRE AND PARTNERS ARCHITECTS.

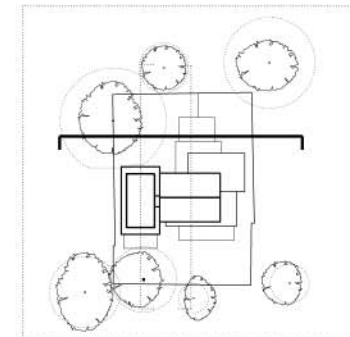

Revision description	Date	Check	Rev

Squire and Partners

77 Wicklow Street London WC1X 9JY
 T: 020 7278 5555 F: 020 7239 0495

info@squireandpartners.com
 www.squireandpartners.com



Project
 26 Netherhall Gardens,
 Hampstead,
 London. NW3.

Drawing
 Demolition East Elevation

Drawn	Date	Scale
GH	13/11/2013	1:100@A1 1:300@A3
Job number	Drawing number	Revision
04009	JC20_E_E_001	

NOTES:
 DO NOT SCALE FROM THIS DRAWING.
 ALL DIMENSIONS TO BE CHECKED ON SITE.
 ALL OMISSIONS AND DISCREPANCIES TO BE REPORTED TO THE ARCHITECT IMMEDIATELY.

ALL RIGHTS RESERVED. THIS WORK IS COPYRIGHT AND CANNOT BE REPRODUCED OR COPIED OR MODIFIED IN ANY FORM OR BY ANY MEANS, GRAPHIC ELECTRONIC OR MECHANICAL, INCLUDING PHOTOCOPYING WITHOUT THE WRITTEN PERMISSION OF SQUIRE AND PARTNERS ARCHITECTS.

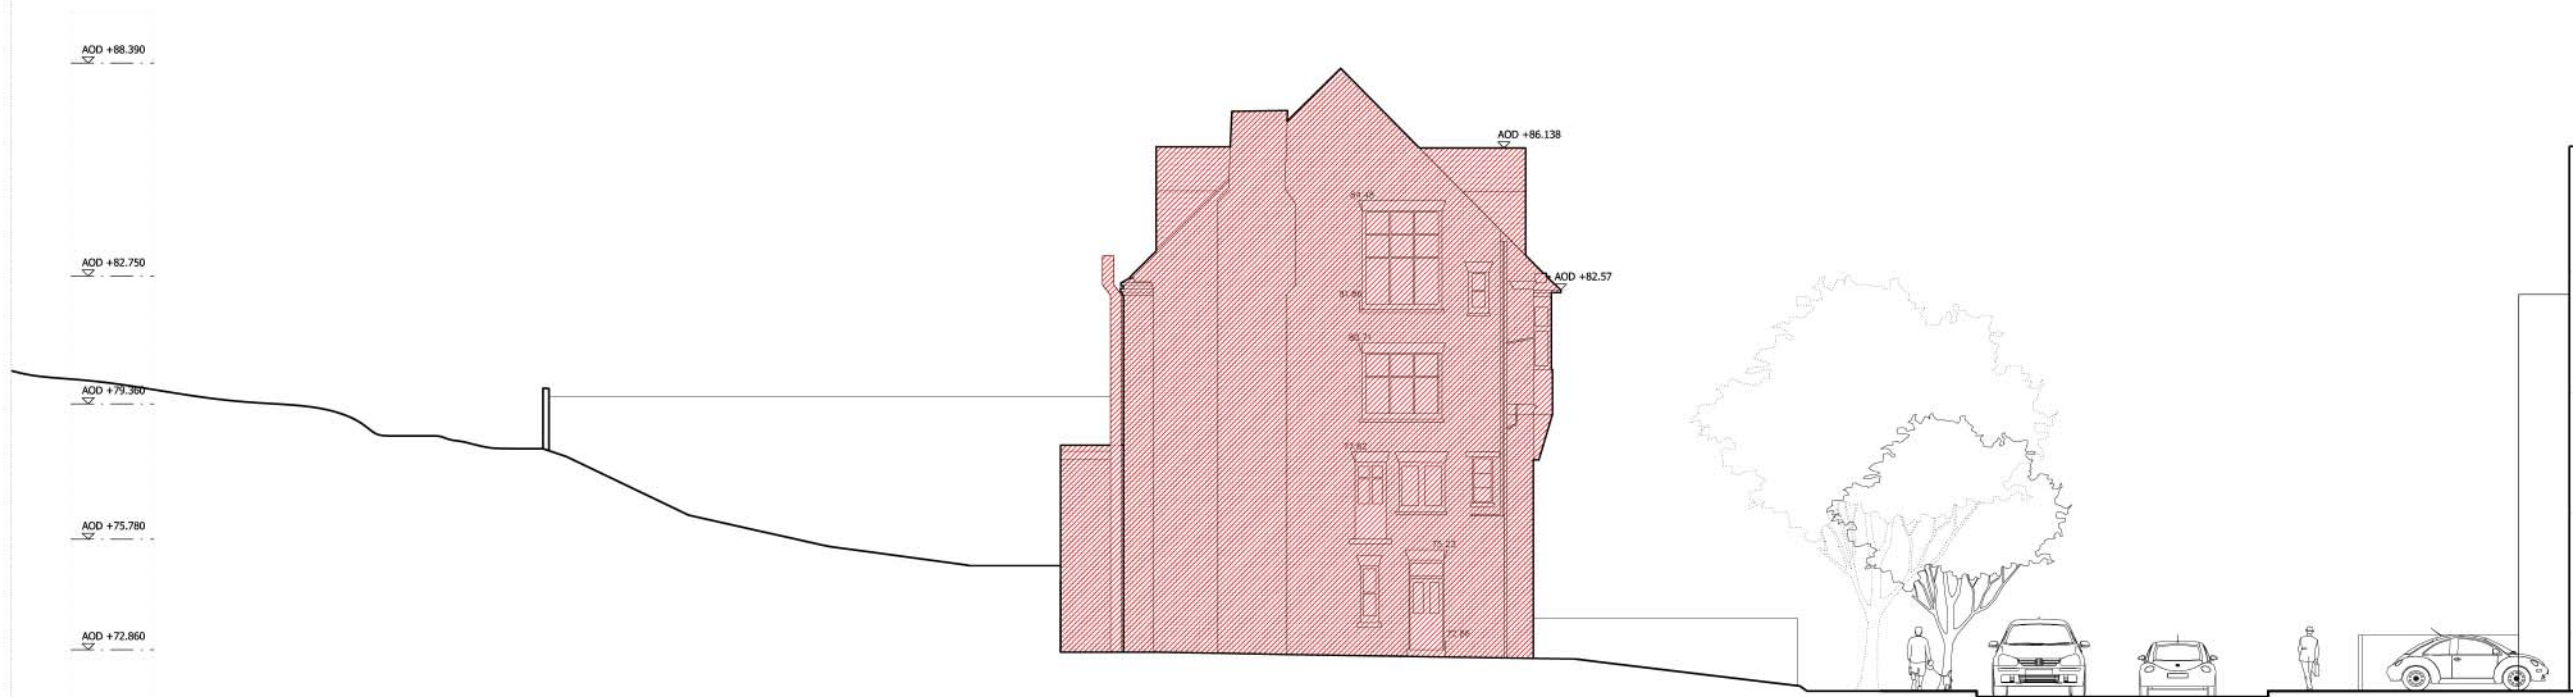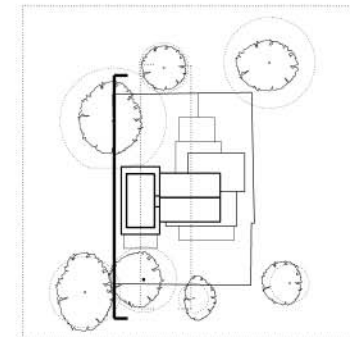

Revision description	Date	Check	Rev

Squire and Partners

77 Wicklow Street London WC1X 9JY
 T: 020 7278 5555 F: 020 7239 0495

info@squireandpartners.com
 www.squireandpartners.com



Project
 26 Netherhall Gardens,
 Hampstead,
 London. NW3.

Drawing
 Demolition North Elevation

Drawn	Date	Scale
EC	27/02/2013	1:100@A1 1:500@A3
Job number	Drawing number	Revision
04009	JC20_E_N_001	-

NOTES:
 DO NOT SCALE FROM THIS DRAWING.
 ALL DIMENSIONS TO BE CHECKED ON SITE.
 ALL OMISSIONS AND DISCREPANCIES TO BE REPORTED TO THE ARCHITECT IMMEDIATELY.

ALL RIGHTS RESERVED. THIS WORK IS COPYRIGHT AND CANNOT BE REPRODUCED OR COPIED OR MODIFIED IN ANY FORM OR BY ANY MEANS, GRAPHIC ELECTRONIC OR MECHANICAL, INCLUDING PHOTOCOPYING WITHOUT THE WRITTEN PERMISSION OF SQUIRE AND PARTNERS ARCHITECTS.

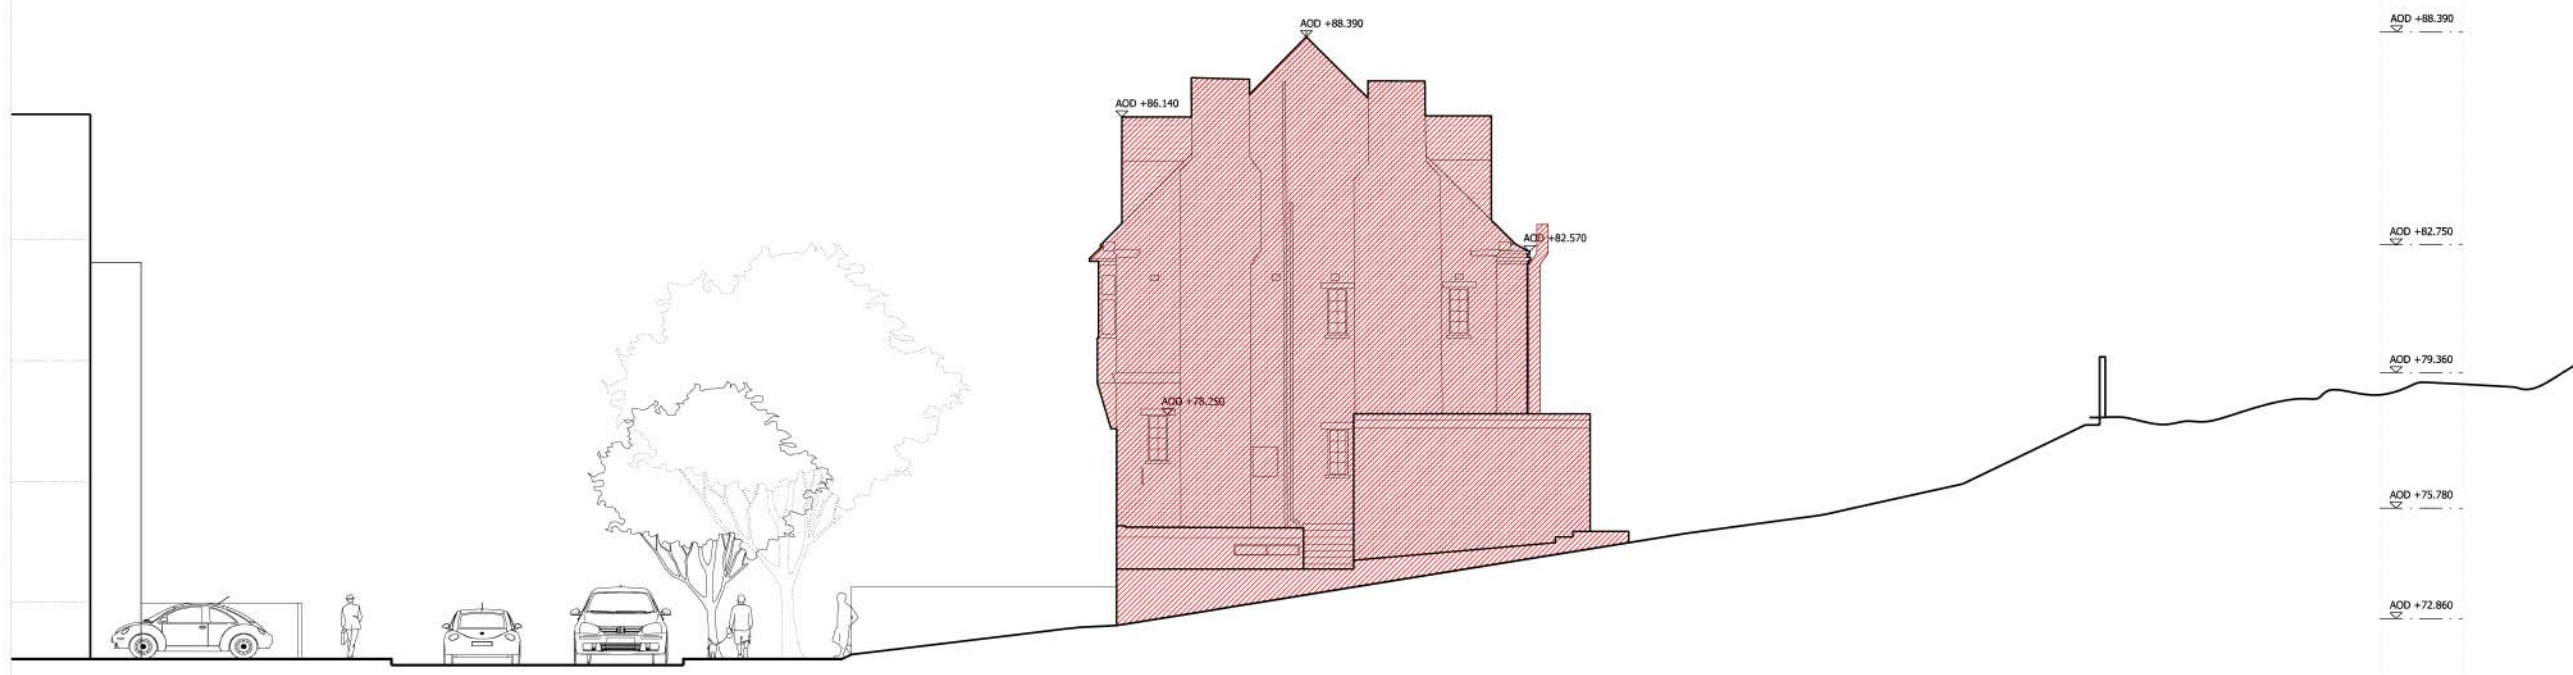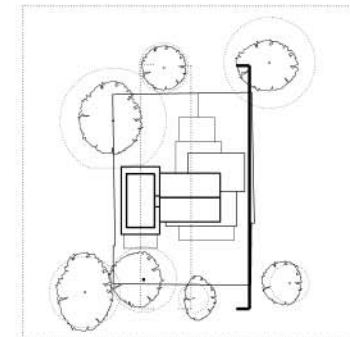

Revision description	Date	Check	Rev

Squire and Partners

77 Wicklow Street London WC1X 9JY
 T: 020 7278 5555 F: 020 7239 0495

info@squireandpartners.com
 www.squireandpartners.com


Project
 26 Netherhall Gardens,
 Hampstead,
 London. NW3.

Drawing
 Demolition South Elevation

Drawn	Date	Scale
EC	27/02/2013	1:100@A1 1:300@A3
Job number	Drawing number	Revision
04009	JC20_E_S_001	

NOTES:
 DO NOT SCALE FROM THIS DRAWING.
 ALL DIMENSIONS TO BE CHECKED ON SITE.
 ALL OMISSIONS AND DISCREPANCIES TO BE REPORTED TO THE ARCHITECT IMMEDIATELY.

ALL RIGHTS RESERVED. THIS WORK IS COPYRIGHT AND CANNOT BE REPRODUCED OR COPIED OR MODIFIED IN ANY FORM OR BY ANY MEANS, GRAPHIC ELECTRONIC OR MECHANICAL, INCLUDING PHOTOCOPYING WITHOUT THE WRITTEN PERMISSION OF SQUIRE AND PARTNERS ARCHITECTS.

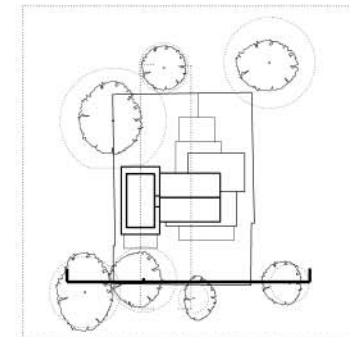

Revision description	Date	Check	Rev

Squire and Partners


77 Wicklow Street London WC1X 9JY
 T: 020 7278 5555 F: 020 7239 0495

info@squireandpartners.com
 www.squireandpartners.com

Project
 26 Netherhall Gardens,
 Hampstead,
 London. NW3.


Drawing
 Existing West Elevation

Drawn	Date	Scale
AAN	07/02/2013	1:100 @ A1 1:300 @ A3
Job number	Drawing number	Revision
04009	JC20_E_W_001	-

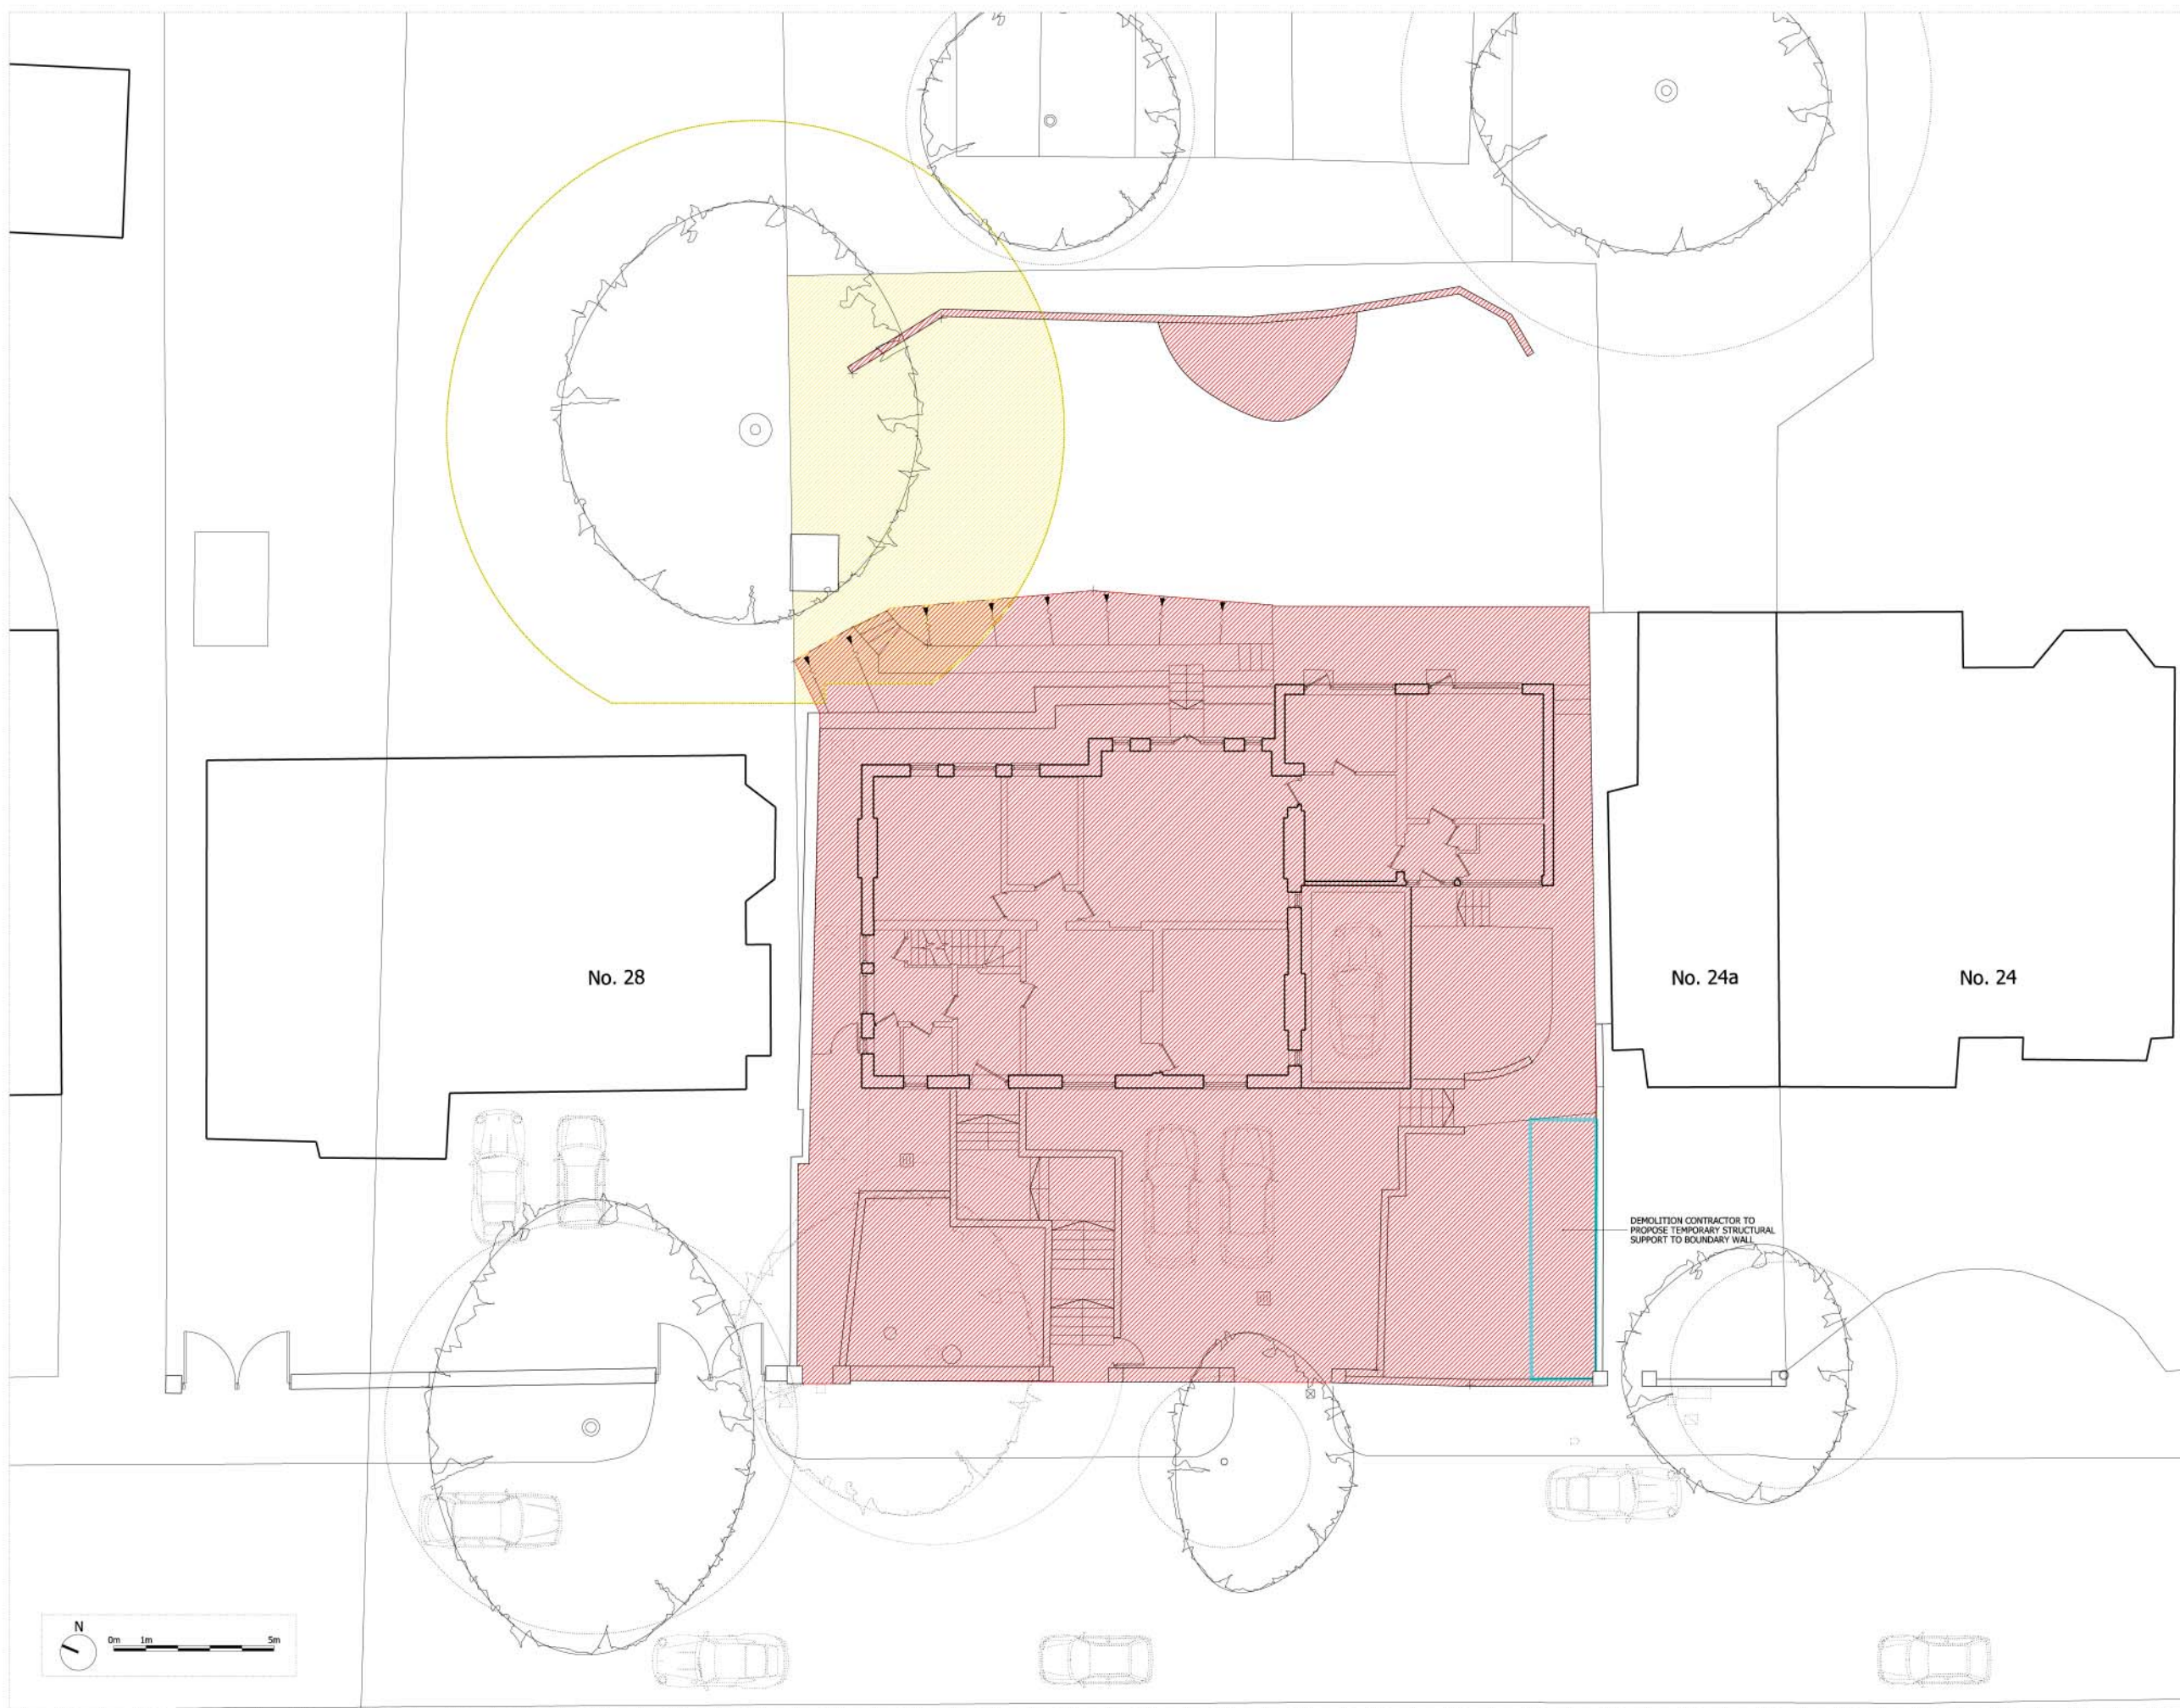


NOTES:
 DO NOT SCALE FROM THIS DRAWING.
 ALL DIMENSIONS TO BE CHECKED ON SITE.
 ALL OMISSIONS AND DISCREPANCIES TO BE REPORTED TO THE ARCHITECT IMMEDIATELY.

ALL RIGHTS RESERVED. THIS WORK IS COPYRIGHT AND CANNOT BE REPRODUCED OR COPIED OR MODIFIED IN ANY FORM OR BY ANY MEANS, GRAPHIC ELECTRONIC OR MECHANICAL, INCLUDING PHOTOCOPYING WITHOUT THE WRITTEN PERMISSION OF SQUIRE AND PARTNERS ARCHITECTS.

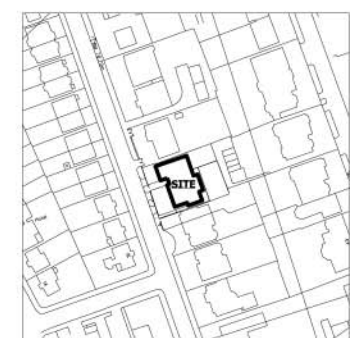

- TO BE DEMOLISHED
- AREA OF TREE TO BE PROTECTED DURING DEMOLITION

 

Revision description	Date	Check	Rev

Squire and Partners

77 Wicklow Street London WC1X 9JY
 T: 020 7278 5555 F: 020 7239 0495

info@squireandpartners.com
 www.squireandpartners.com

Project
**26 Netherhall Gardens,
 Hampstead,
 London. NW3.**


Drawing
**Demolition
 Ground Floor Plan**


Drawn	Date	Scale
EC	18/02/2013	1:100@A1 1:300@A3
Job number	Drawing number	Revision
04009	JC20_P_00_001	




NOTES:
 DO NOT SCALE FROM THIS DRAWING.
 ALL DIMENSIONS TO BE CHECKED ON SITE.
 ALL OMISSIONS AND DISCREPANCIES TO BE REPORTED TO THE ARCHITECT IMMEDIATELY.

ALL RIGHTS RESERVED. THIS WORK IS COPYRIGHT AND CANNOT BE REPRODUCED OR COPIED OR MODIFIED IN ANY FORM OR BY ANY MEANS, GRAPHIC ELECTRONIC OR MECHANICAL, INCLUDING PHOTOCOPYING WITHOUT THE WRITTEN PERMISSION OF SQUIRE AND PARTNERS ARCHITECTS.

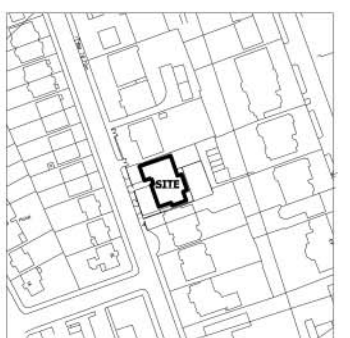

 TO BE DEMOLISHED

 AREA OF TREE TO BE PROTECTED DURING DEMOLITION

Revision description	Date	Check	Rev

Squire and Partners


77 Wicklow Street London WC1X 9JY
 T: 020 7278 5555 F: 020 7239 0495

info@squireandpartners.com
 www.squireandpartners.com


Project
26 Netherhall Gardens,
 Hampstead,
 London. NW3.

Drawing
Demolition
First Floor Plan

Drawn	Date	Scale
EC	18/02/2013	1:100@A1 1:300@A3
Job number	Drawing number	Revision
04009	JC20_P_01_001	

 


NETHERHALL GARDENS

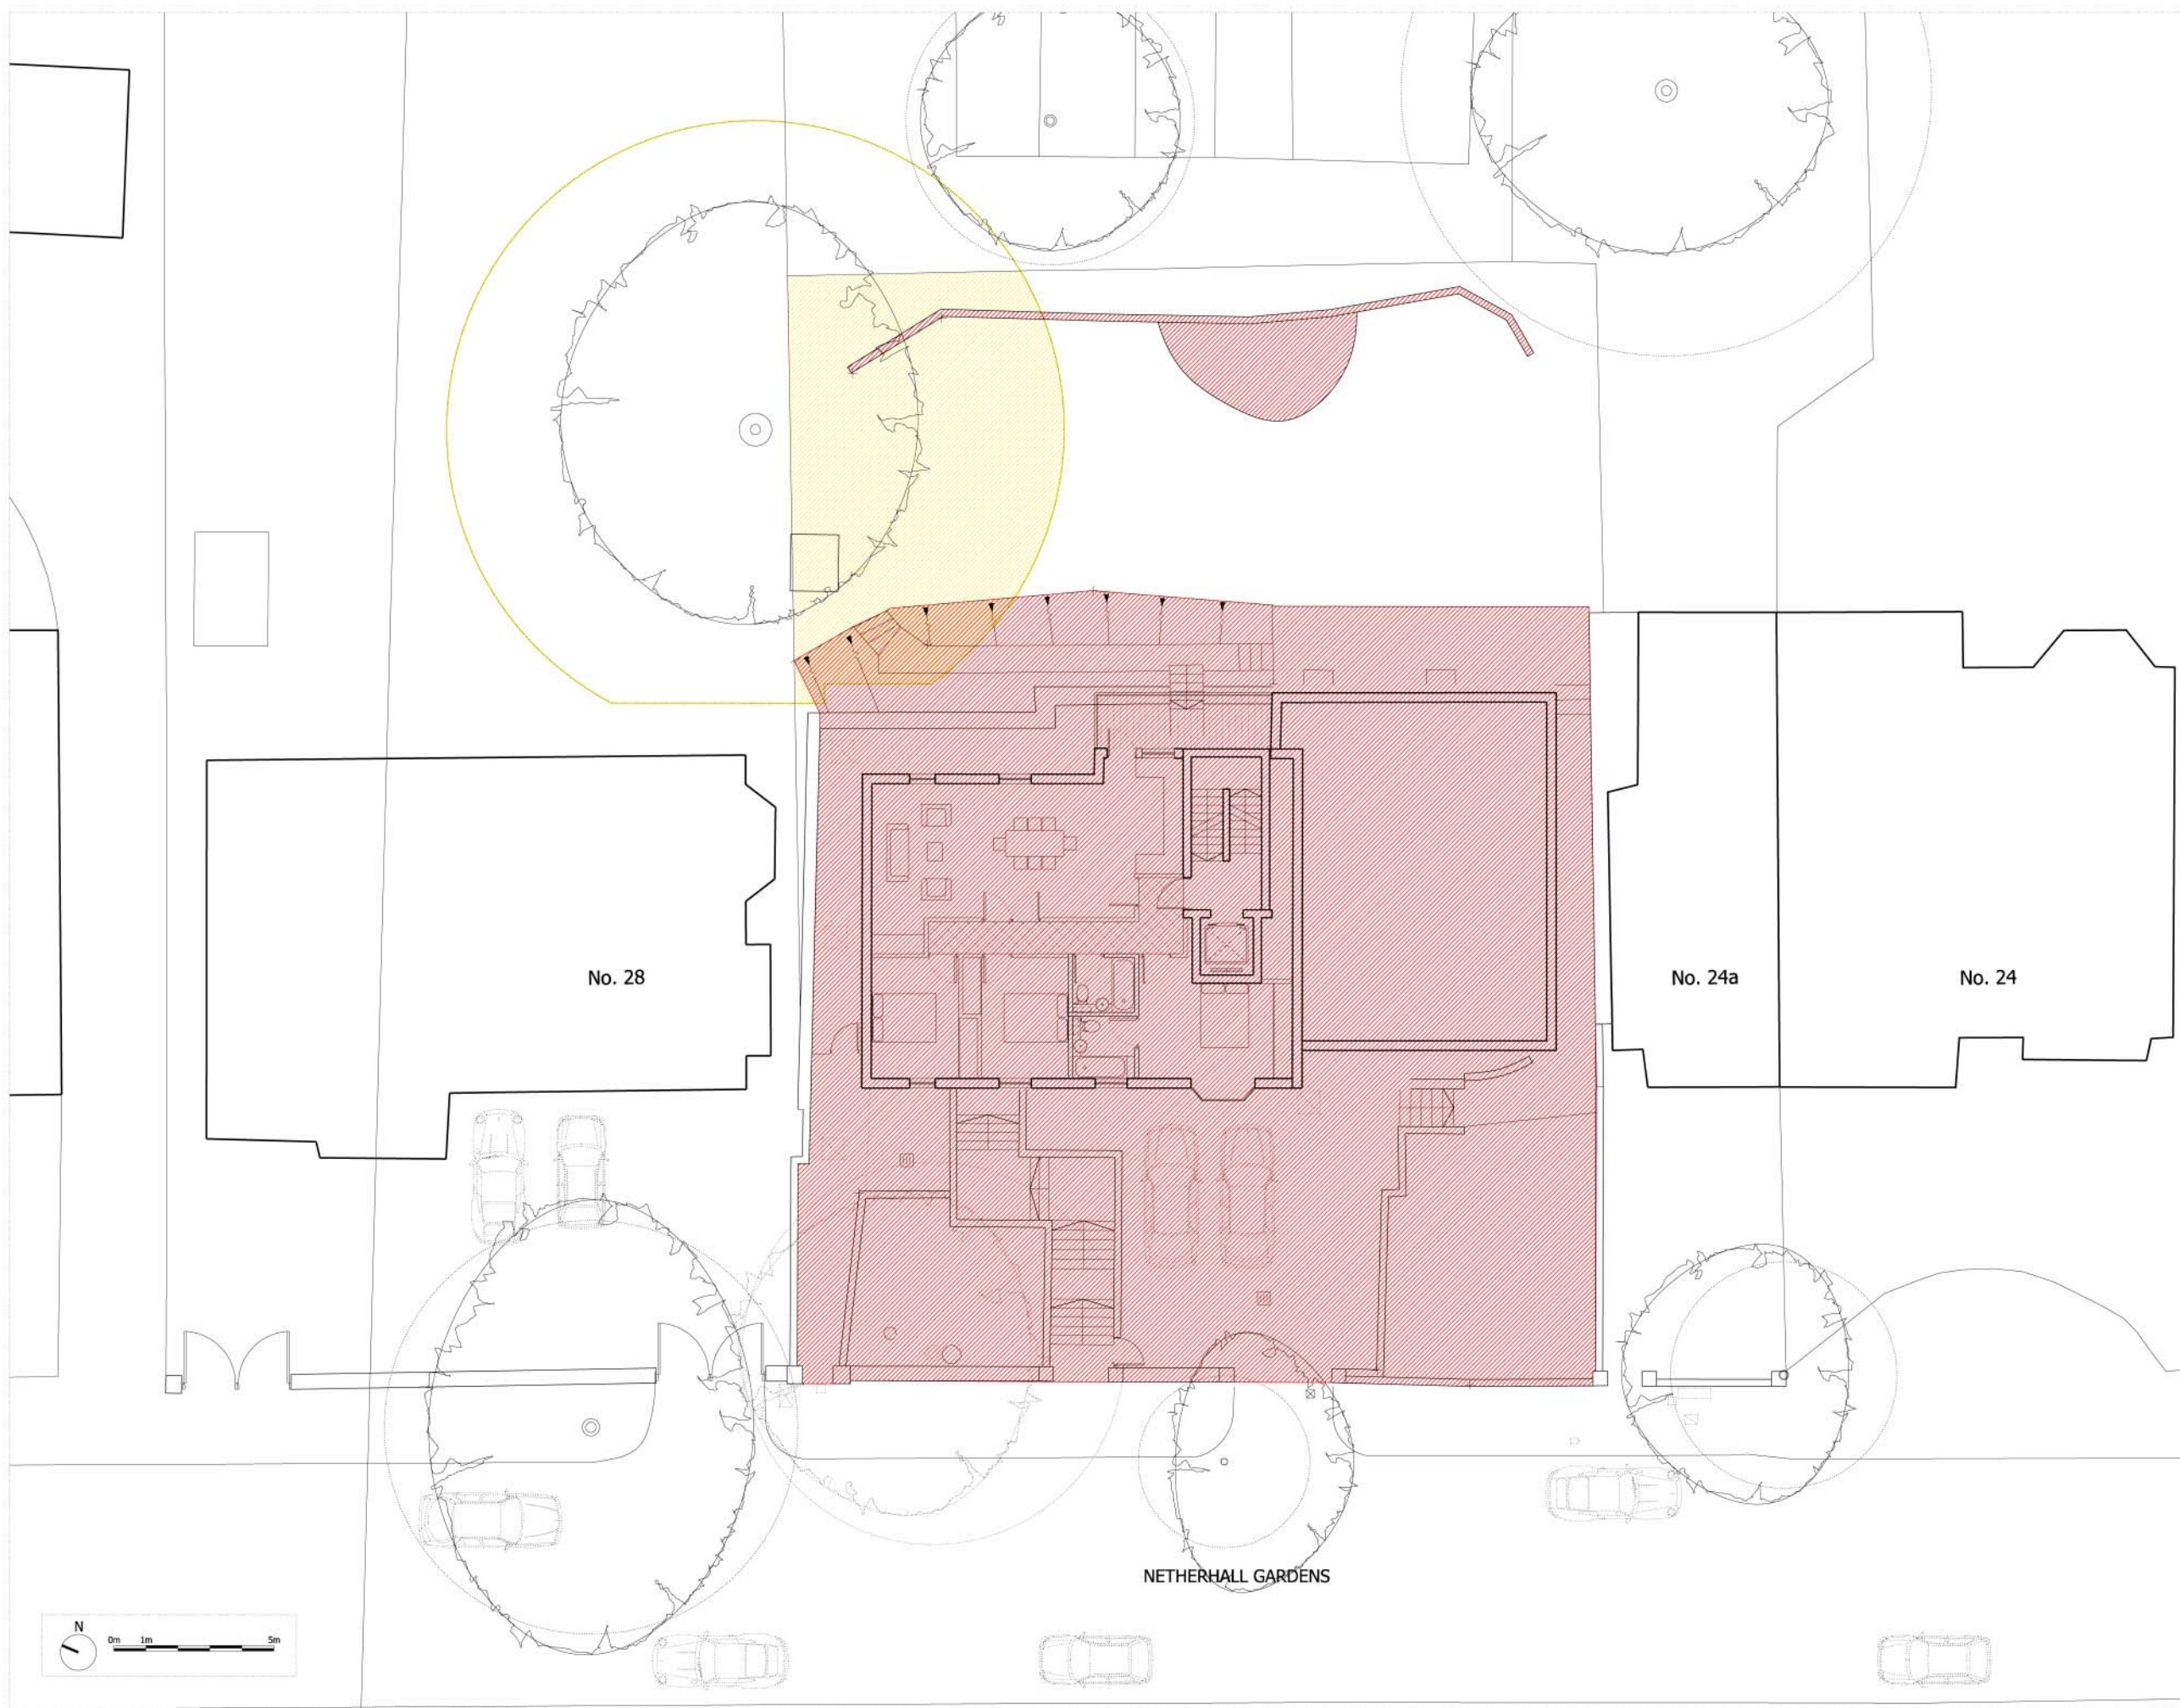

NOTES:
 DO NOT SCALE FROM THIS DRAWING.
 ALL DIMENSIONS TO BE CHECKED ON SITE.
 ALL OMISSIONS AND DISCREPANCIES TO BE REPORTED TO THE ARCHITECT IMMEDIATELY.

ALL RIGHTS RESERVED. THIS WORK IS COPYRIGHT AND CANNOT BE REPRODUCED OR COPIED OR MODIFIED IN ANY FORM OR BY ANY MEANS, GRAPHIC ELECTRONIC OR MECHANICAL, INCLUDING PHOTOCOPYING WITHOUT THE WRITTEN PERMISSION OF SQUIRE AND PARTNERS ARCHITECTS.

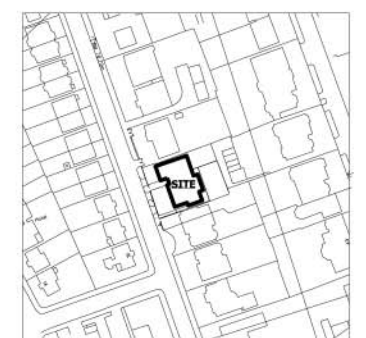

- TO BE DEMOLISHED
- AREA OF TREE TO BE PROTECTED DURING DEMOLITION

Revision description	Date	Check	Rev

Squire and Partners

77 Wicklow Street London WC1X 9JY
 T: 020 7278 5555 F: 020 7239 0495

info@squireandpartners.com
 www.squireandpartners.com

Project
26 Netherhall Gardens,
 Hampstead,
 London. NW3.


Drawing
Demolition
Second Floor Plan


Drawn	Date	Scale
EC	18/02/2013	1:100@A1 1:300@A3
Job number	Drawing number	Revision
04009	JC20_P_02_001	




 
NOTES:
 DO NOT SCALE FROM THIS DRAWING.
 ALL DIMENSIONS TO BE CHECKED ON SITE.
 ALL OMISSIONS AND DISCREPANCIES TO BE REPORTED TO THE ARCHITECT IMMEDIATELY.

ALL RIGHTS RESERVED. THIS WORK IS COPYRIGHT AND CANNOT BE REPRODUCED OR COPIED OR MODIFIED IN ANY FORM OR BY ANY MEANS, GRAPHIC ELECTRONIC OR MECHANICAL, INCLUDING PHOTOCOPYING WITHOUT THE WRITTEN PERMISSION OF SQUIRE AND PARTNERS ARCHITECTS.

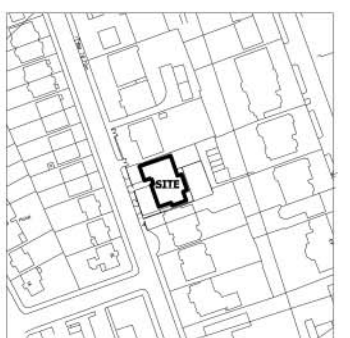

 TO BE DEMOLISHED

 AREA OF TREE TO BE PROTECTED DURING DEMOLITION



Revision description	Date	Check	Rev
----------------------	------	-------	-----

Squire and Partners

77 Wicklow Street London WC1X 9JY
 T: 020 7278 5555 F: 020 7239 0495

info@squireandpartners.com
 www.squireandpartners.com

Project
26 Netherhall Gardens,
 Hampstead,
 London. NW3.

Drawing
Demolition
 Lower Ground Floor Plan

Drawn	Date	Scale
EC	18/02/2013	1:100@A1 1:300@A3
Job number	Drawing number	Revision
04009	JC20_P_LG_001	