


1 Existing East Elevation on Stedham Place
1:100 at A1



2 Existing Courtyard North Elevation
1:100 at A1

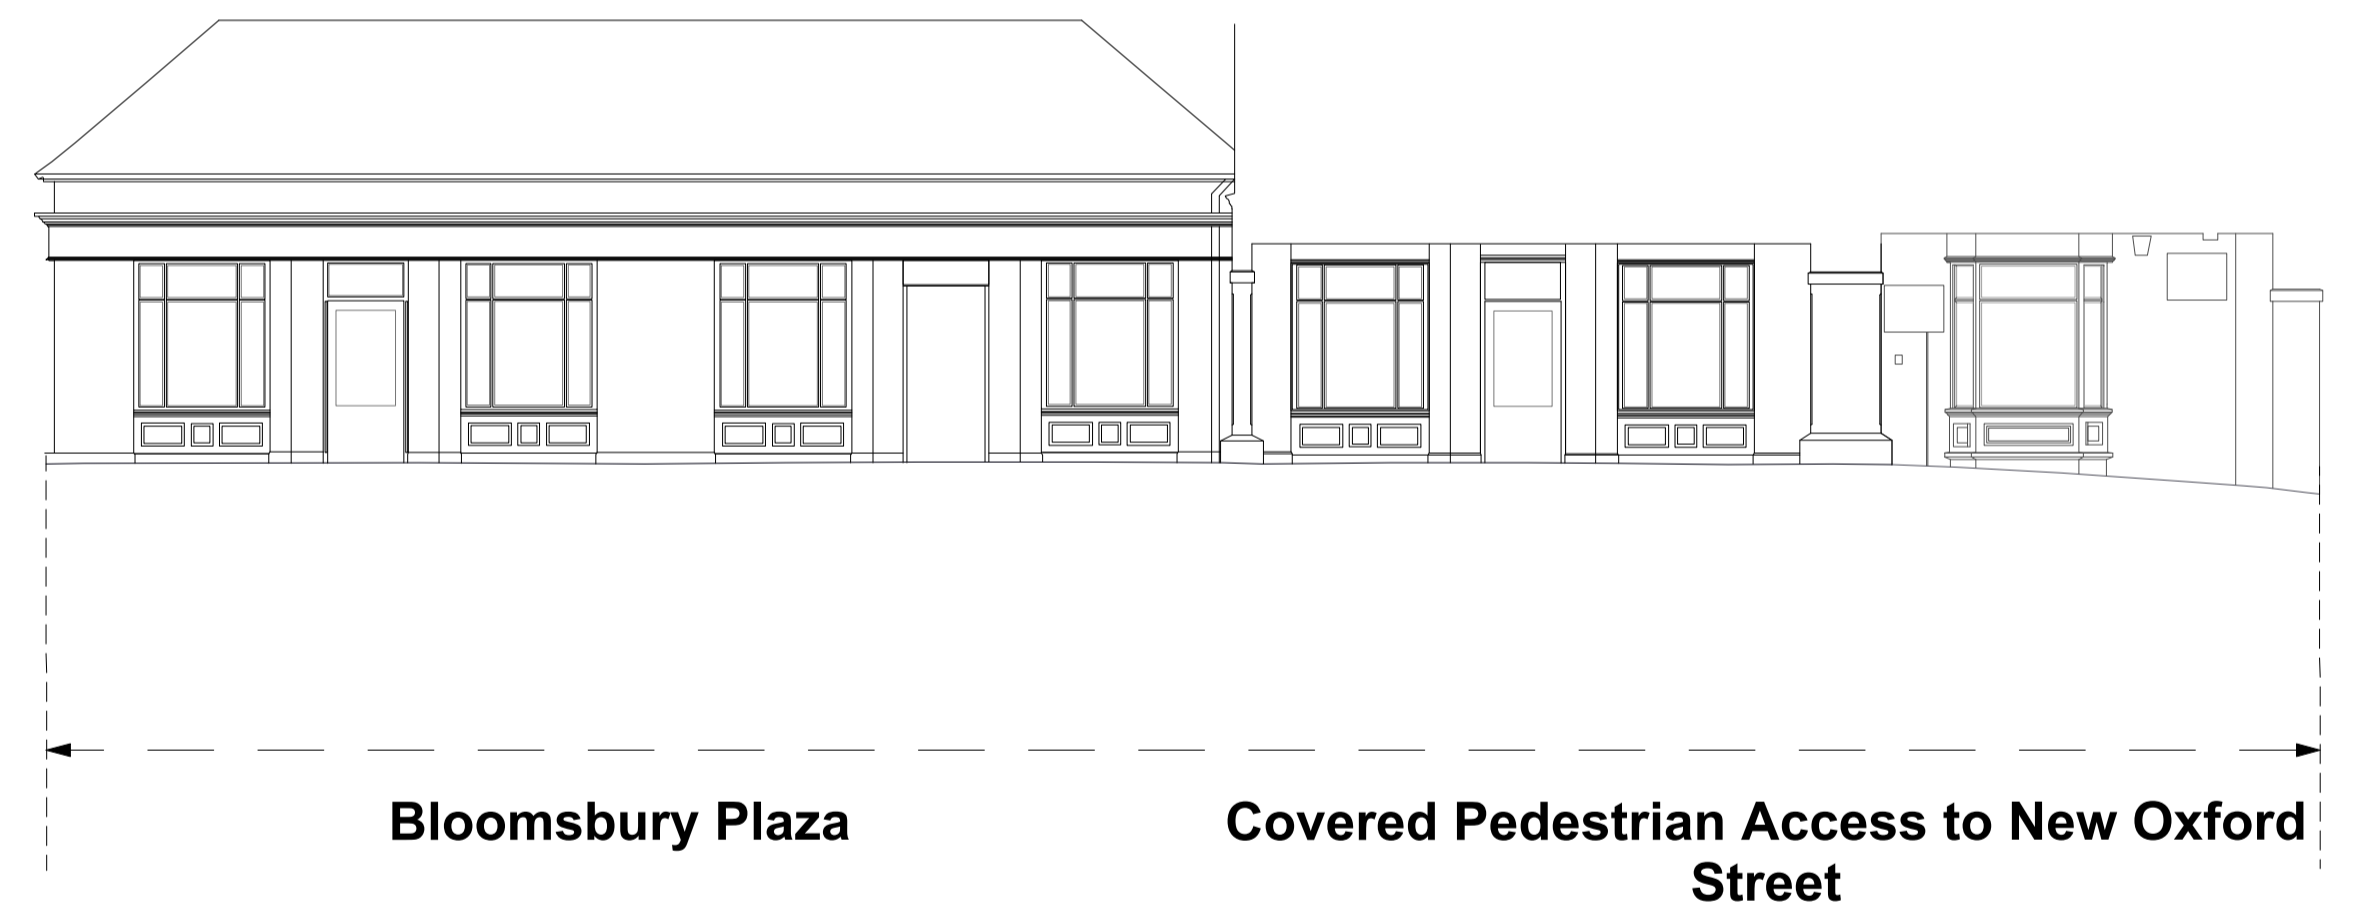

3 Existing Courtyard West Elevation
1:100 at A1



DRAWING NOTES:
 All dimensions to be checked on site prior to commencement of any works, and/or preparation of any shop drawings.
 Sizes of and dimensions to any structural elements are indicative only. See structural engineers drawings for actual sizes/dimensions.
 Sizes of and dimensions to any service elements are indicative only. See service engineers drawings for actual sizes and dimensions.
 This drawing to be read in conjunction with all other Architect's drawings, specifications and other Consultants' information.
 All proprietary systems shown on this drawing are to be installed strictly in accordance with the Manufacturers/Suppliers recommended details.
 Any discrepancies between information shown on this drawing and any other contract information or manufacturers/suppliers recommendations is to be brought to the attention of the Architect.
 DO NOT SCALE FROM THIS DRAWING.

DRAWING NOTES:

STATUS	REVISION	DATE
1	First Issue	xx.05.15

DRAWING Existing Courtyard Elevations	
SCALE 1:100 @ A1 (1:200 @ A3)	DRAWING FILE REF 895_Drawings_Existing
DATE MAY.2015	DRAWN BY
DWG No. 895_EE_04	REVISION
DRAWING STATUS INFORMATION	

CLIENT Friends Life Ltd
PROJECT Bloomsbury Plaza

Information contained on this drawing is the sole copyright of Buckley Gray Norman and is not to be reproduced without their approval.