


Bloomsbury Plaza

1 Proposed East Elevation on Stedham Place
1:100 at A1



Bloomsbury Plaza


2 Proposed Courtyard North Elevation
1:100 at A1

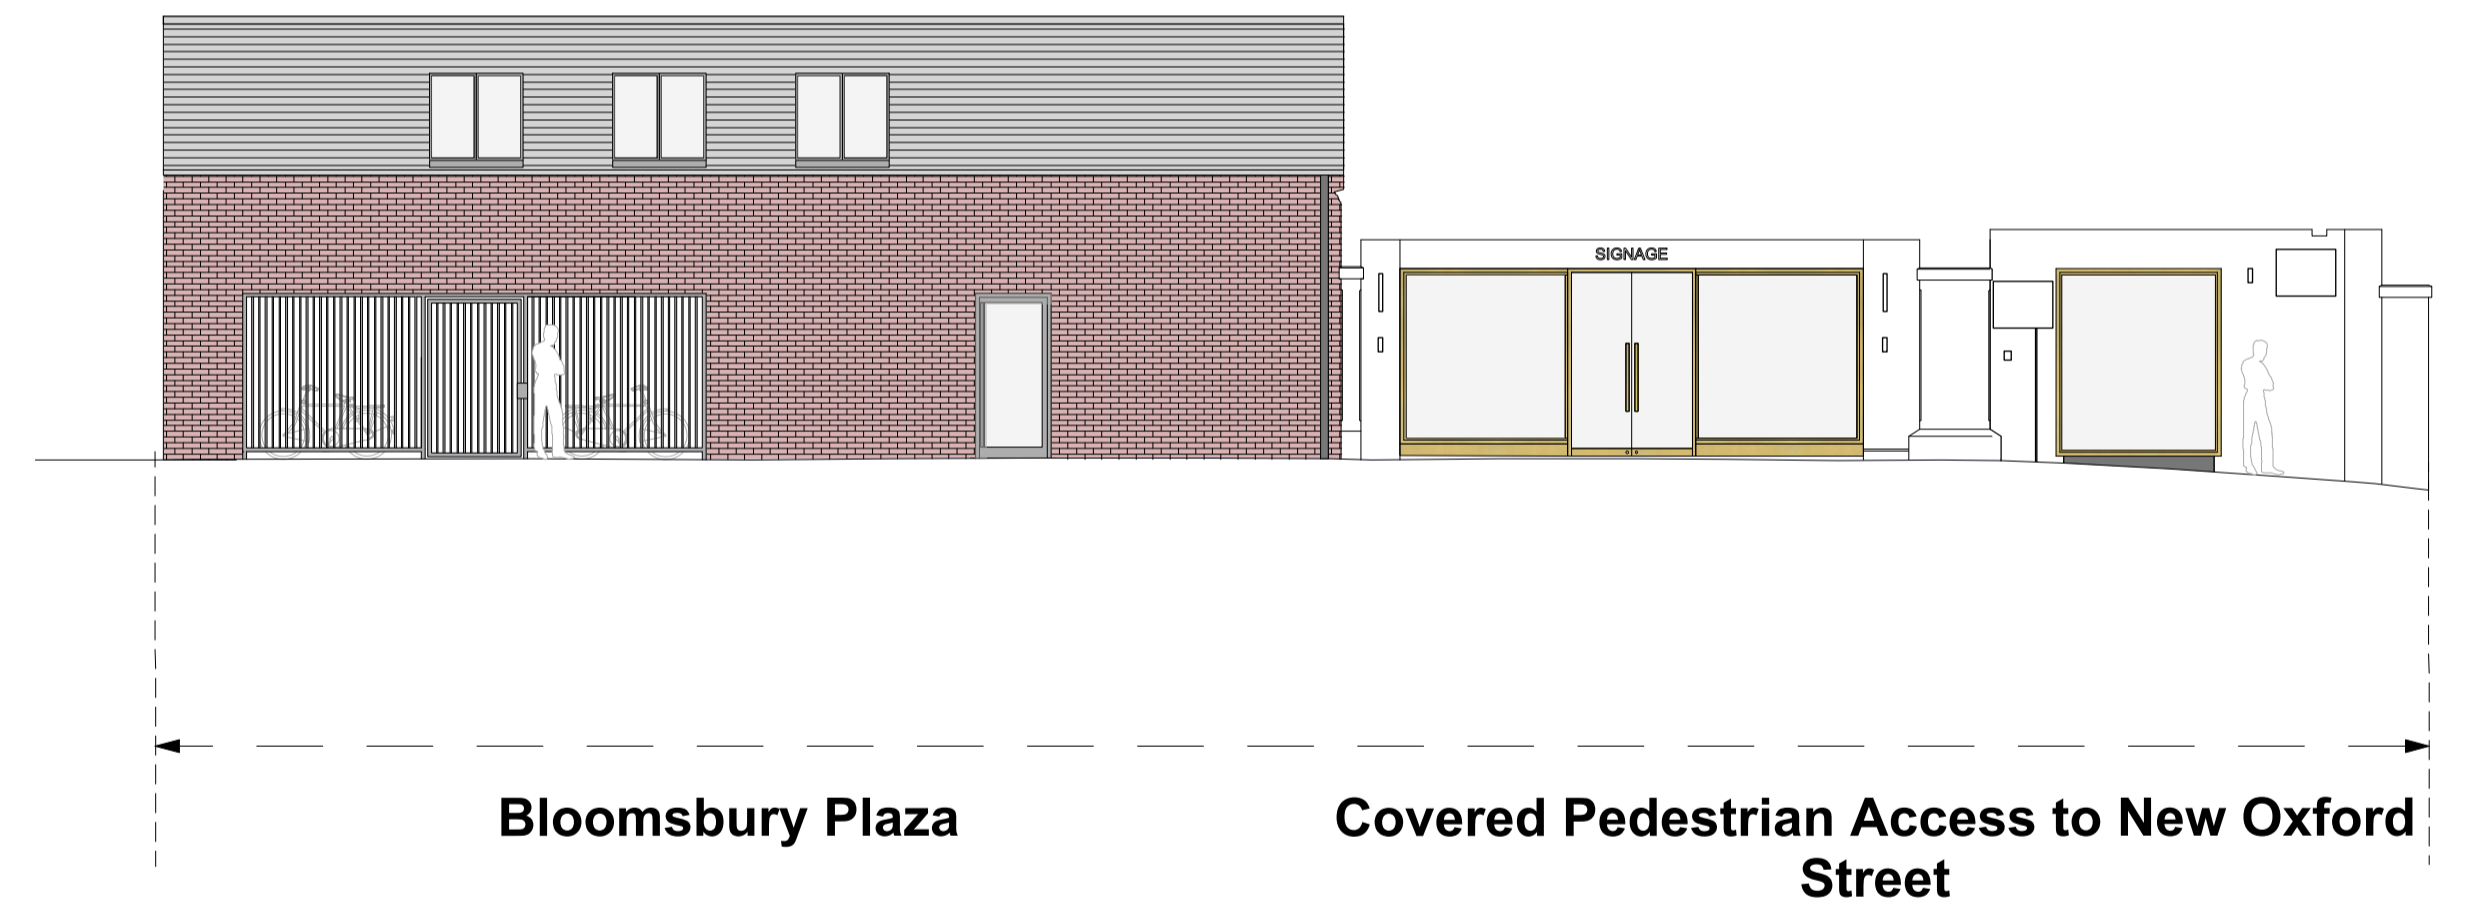

Bloomsbury Plaza

Covered Pedestrian Access to New Oxford Street

3 Proposed Courtyard West Elevation
1:100 at A1

 

DRAWING NOTES:
 All dimensions to be checked on site prior to commencement of any works, and/or preparation of any shop drawings.
 Sizes of and dimensions to any structural elements are indicative only. See structural engineers drawings for actual sizes/dimensions.
 Sizes of and dimensions to any service elements are indicative only. See service engineers drawings for actual sizes and dimensions.
 This drawing to be read in conjunction with all other Architect's drawings, specifications and other Consultants' information.
 All proprietary systems shown on this drawing are to be installed strictly in accordance with the Manufacturers/Suppliers recommended details.
 Any discrepancies between information shown on this drawing and any other contract information or manufacturers/suppliers recommendations is to be brought to the attention of the Architect.
 DO NOT SCALE FROM THIS DRAWING.

DRAWING NOTES:

STATUS	REVISION	DATE
1	FIRST ISSUE	19.06.15

DRAWING		Proposed Courtyard Elevations		Buckley Gray Yeoman	
SCALE	1:100 @ A1 (1:200 @ A3)	DRAWING FILE REF	895_Drawings_GEElevations	Studio 4.04 The Tea Building 56 Shoreditch High Street London E1 6JJ T: 020 7033 9913 F: 020 7033 9914	
DATE	JUNE.2015	DRAWN BY	CA	CLIENT	Friends Life Ltd
DWG No.	895_EE_04	REVISION	-	PROJECT	Bloomsbury Plaza
DRAWING STATUS		INFORMATION			
<small>Information contained on this drawing is the sole copyright of Buckley Gray Yeoman and is not to be reproduced without their permission.</small>					