



THIS DRAWING IS THE PROPERTY OF URBANINSIGHTS AND IS COPYRIGHT. THIS DRAWING IN PART OR FULL SHOULD NOT BE USED FOR ANY OTHER PURPOSE WITHOUT THE PRIOR WRITTEN CONSENT OF URBANINSIGHTS.

THIS DRAWING IS NOT FOR CONSTRUCTION, ONLY FOR PLANNING AND BUILDING REGULATIONS PURPOSES. ALL CONTRACTORS ARE REMINDED THAT ALL MEASUREMENTS SHOULD BE CHECKED ON SITE, PRIOR TO ORDERING MATERIALS

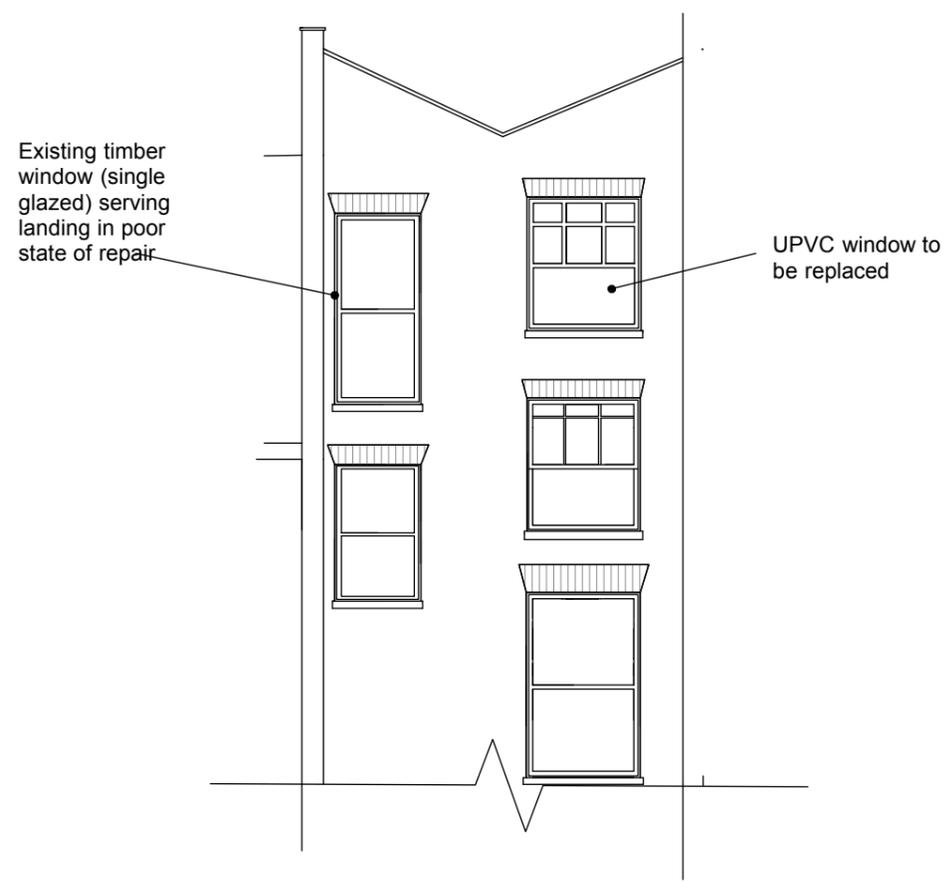

○ Scale: 1:100
Existing Rear Elevation

Landing window to be replaced on a 'like for like' basis. Timber frame, double glazed, sash with exact same frame size and dimensions as the existing.

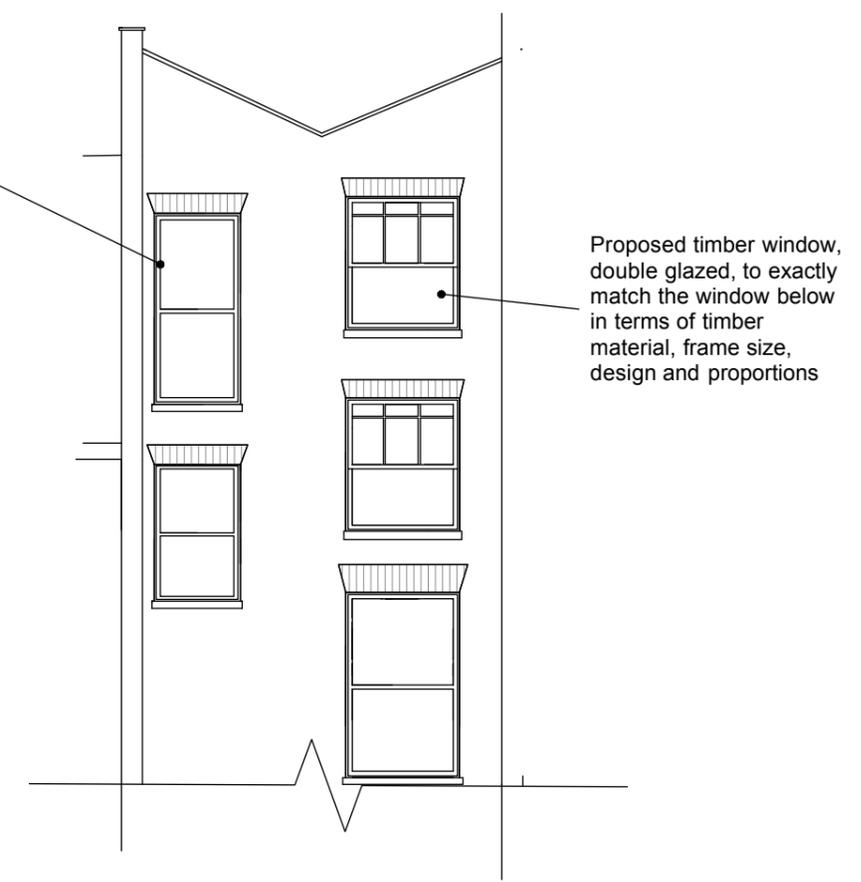

○ Proposed Rear Elevation
Scale: 1:100



Show Name 10 Cliff Road		
Reference F/B/L/001A	Drawn By RM	Date 09/07/2015
CAD File Name		