

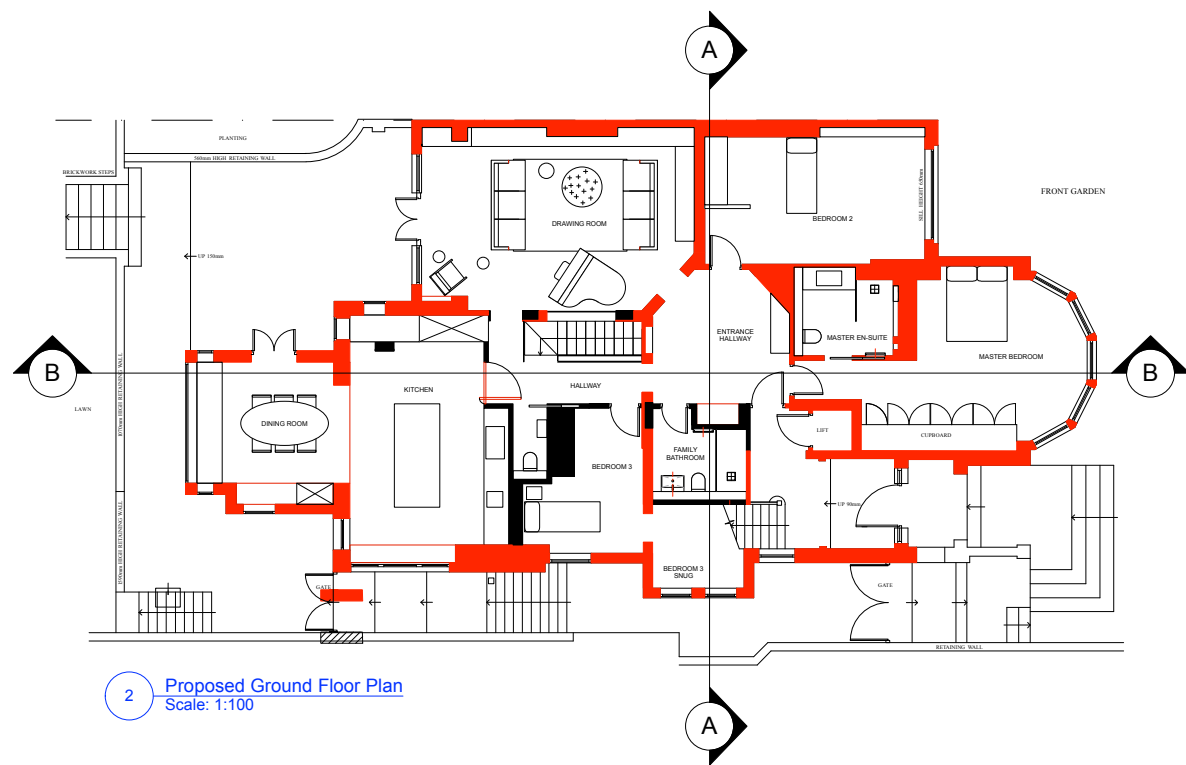


1 SECTION AA
Scale: 1:25

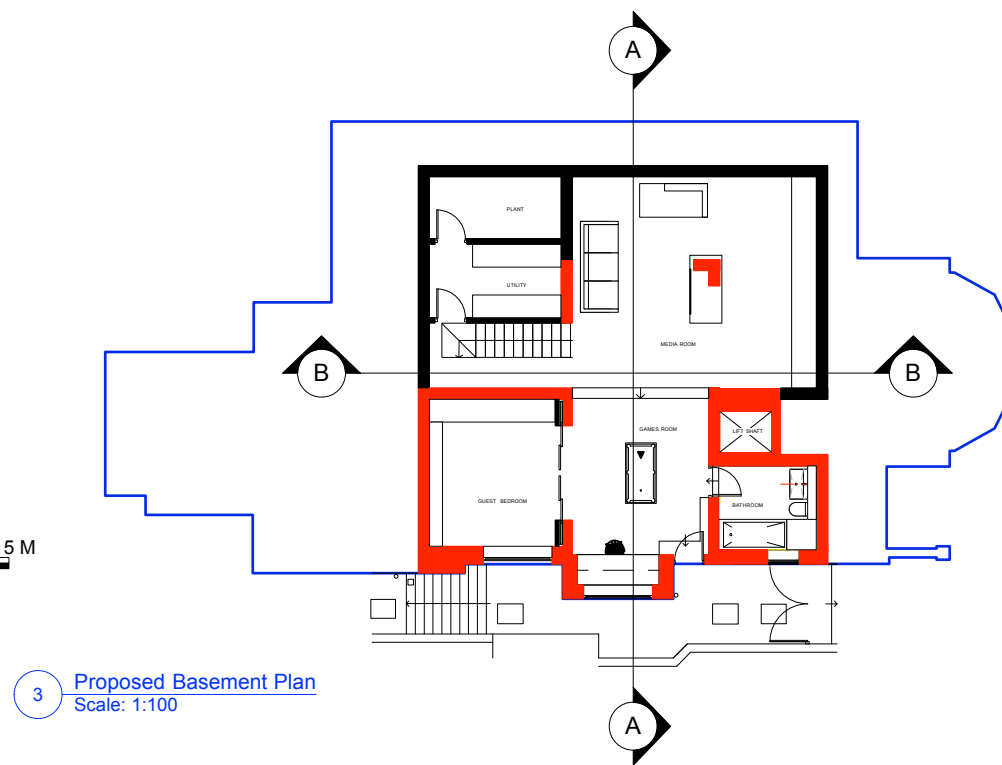

2 Proposed Ground Floor Plan
Scale: 1:100

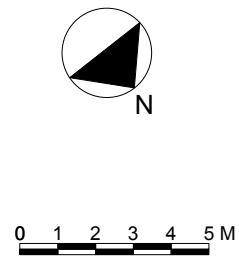

3 Proposed Basement Plan
Scale: 1:100

ISSUE:	DATE:	COMMENT:
A	18.05.15	ISSUE FOR INFORMATION
-	10.04.15	ISSUE FOR INFORMATION

CallenderHoworth		Morelands 5-23 Old Street London EC1V 9HL		T: 020 7336 8560 F: 020 7549 2152 W: www.callenderhoworth.com
Job no.	FLAT 1, 31 HEATH DRIVE, LONDON NW3 7SB			
1193				
Drawing no.	PROPOSED SECTION			
301.01				
Scale	Size	Drawn	Revision	
1:25 & 1:100	A1	ML	A	

All works to be in accordance with relevant standards, British building codes, and other relevant codes, and with manufacturers recommendations and instructions. All dimensions to be checked on site. Do not scale from this drawing.