




LEGEND	
	Existing Original Fabric
	Existing Non Historic Wall (Post 1973) to be Demolished
	New Wall or Floor
	Existing Original Historic Wall (Pre 1973) to be demolished
	Existing Non Historic Floor (Post 1973)
	Existing Non Historic Floor Under Pinning (2008)

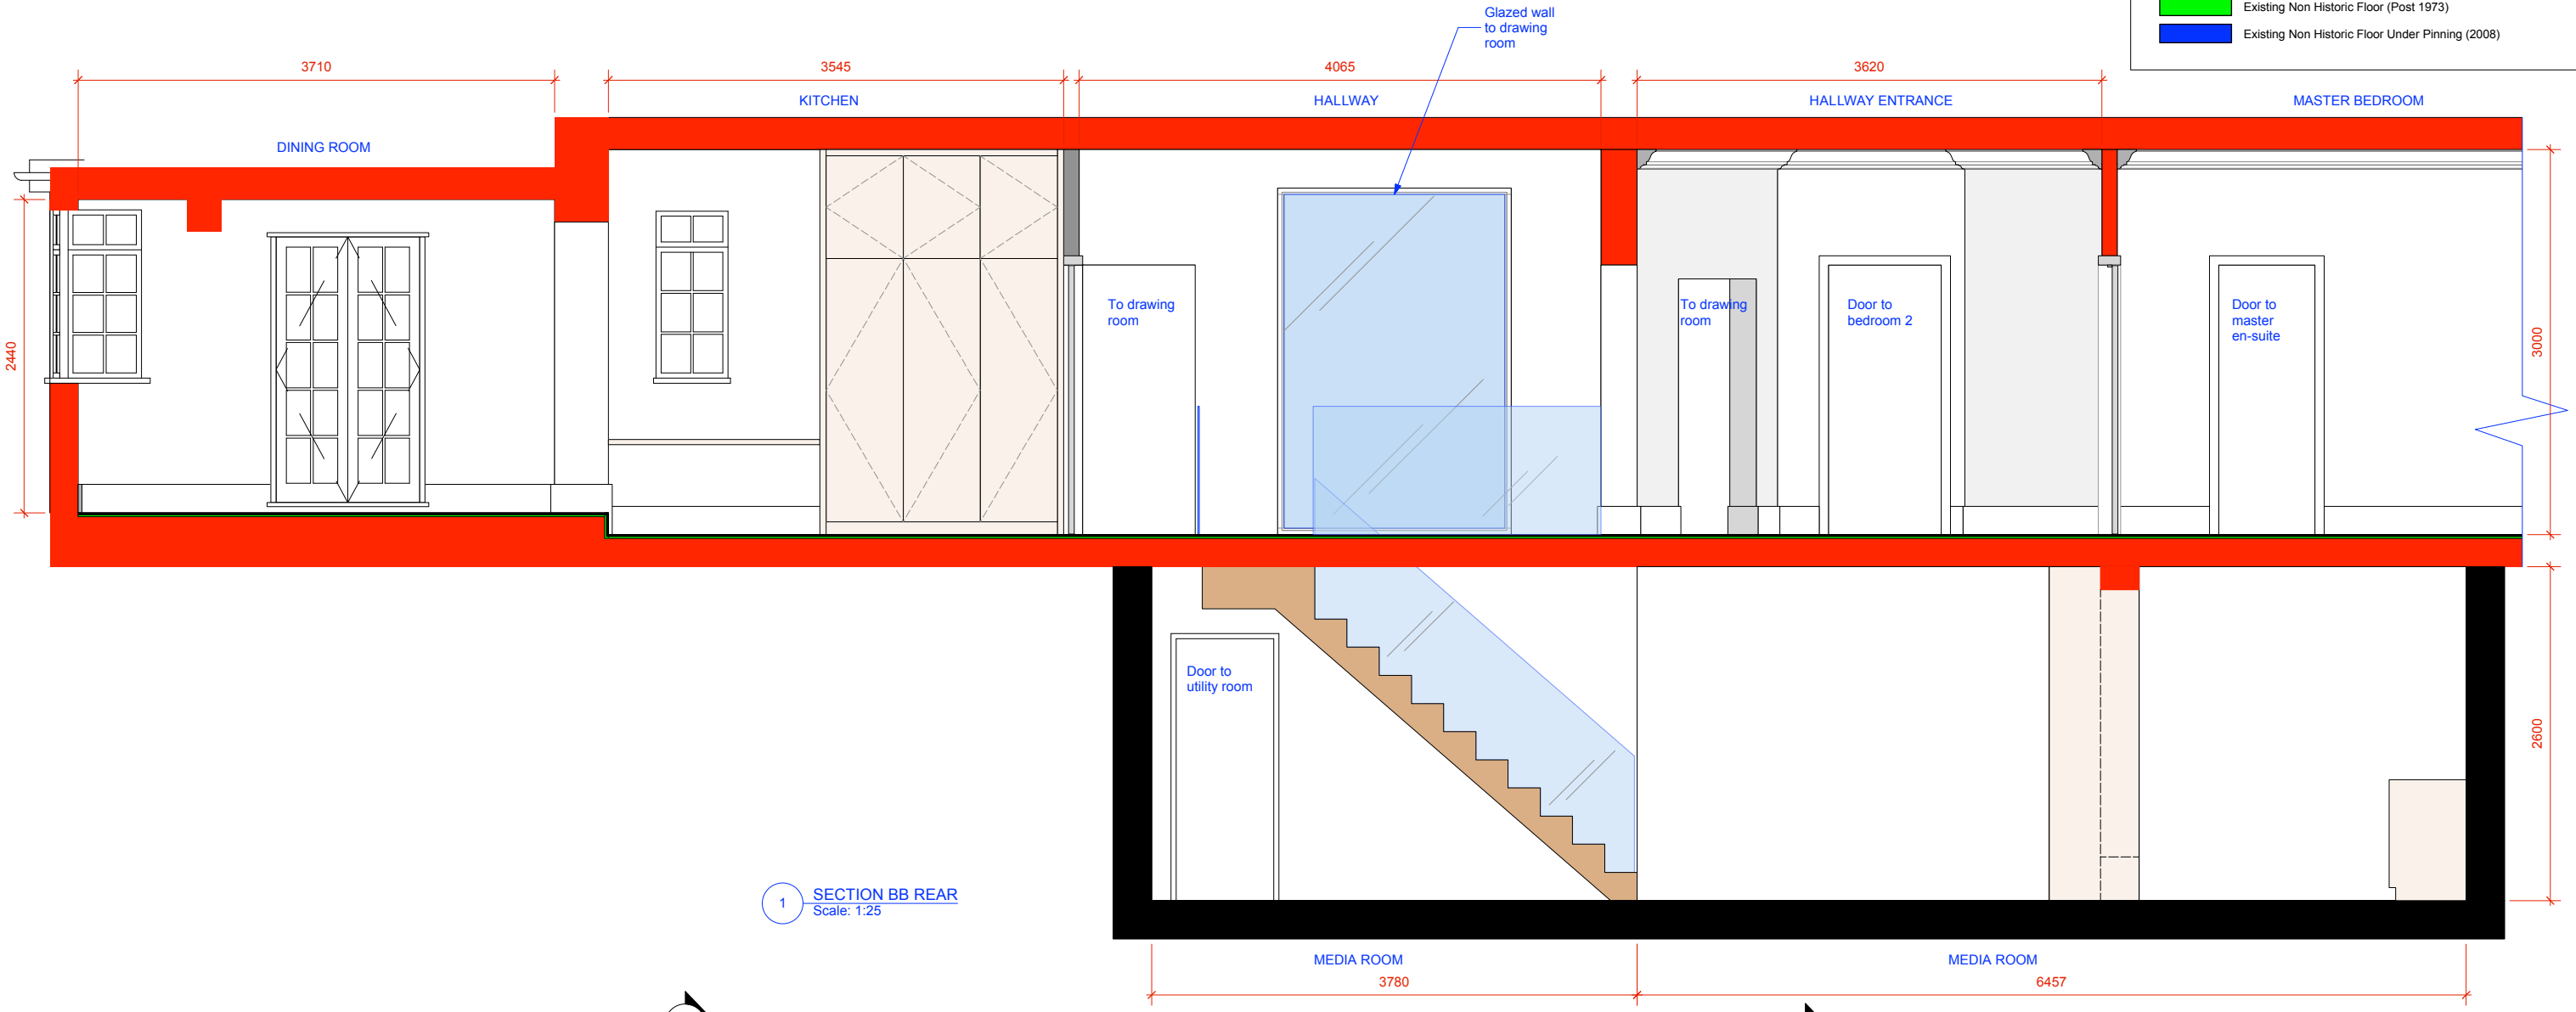

1 SECTION BB REAR
Scale: 1:25

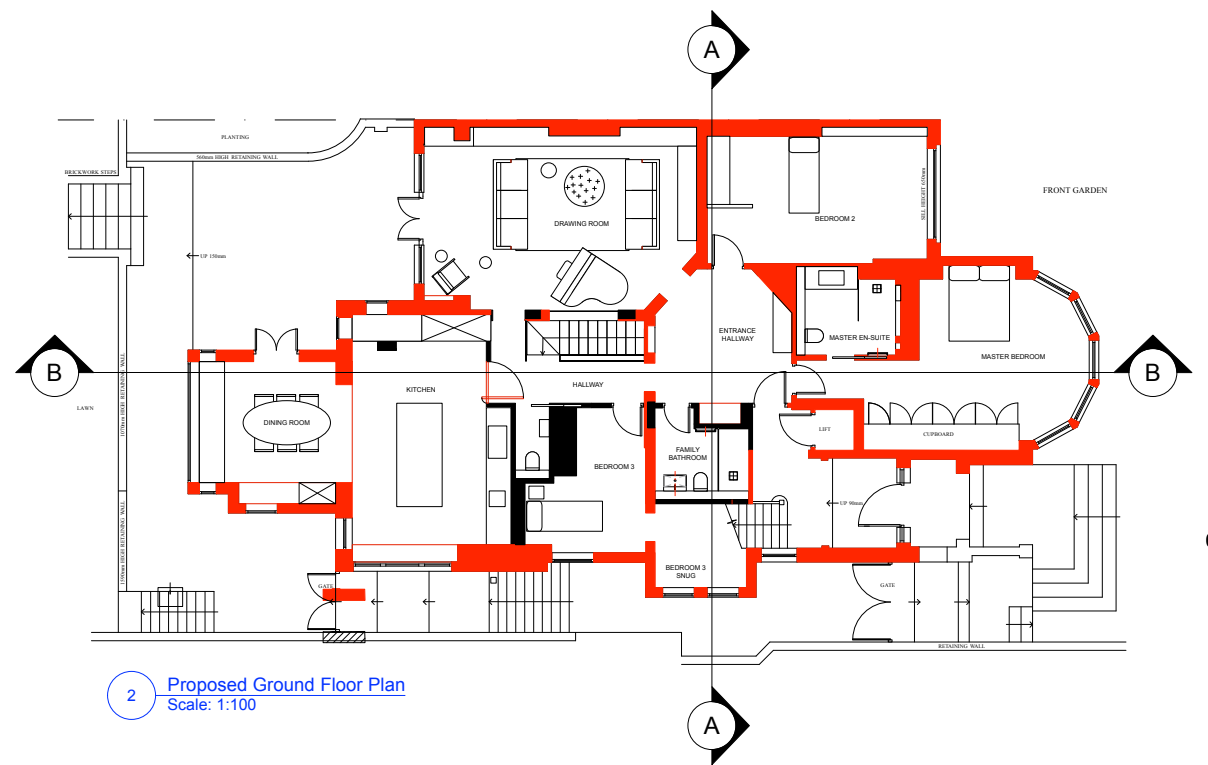

2 Proposed Ground Floor Plan
Scale: 1:100

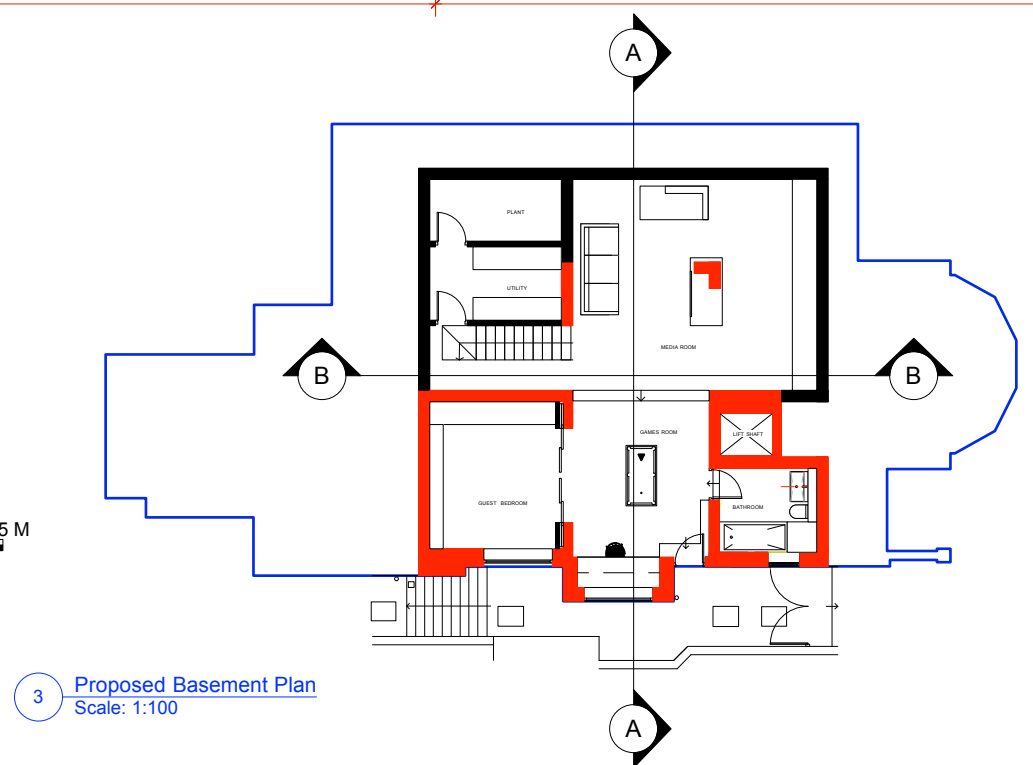

3 Proposed Basement Plan
Scale: 1:100

ISSUE:	DATE:	COMMENT:
A	18.05.15	ISSUE FOR INFORMATION
-	10.04.15	ISSUE FOR INFORMATION

CallenderHoworth		Morelands 5-23 Old Street London EC1V 9HL		T: 020 7336 8560 F: 020 7549 2152 W: www.callenderhoworth.com	
Job no.	1193	Job title	FLAT 1, 31 HEATH DRIVE, LONDON NW3 7SB		
Drawing no.	301.03	Drawing title	PROPOSED BASEMENT SECTION A		
Scale	1:25 & 1:100	Size	A1	Drawn	ML
				Revision	A

All works to be in accordance with relevant standards, British building codes, and other relevant codes, and with manufacturers recommendations and instructions. All dimensions to be checked on site. Do not scale from this drawing.