

**KEY**


— Site Boundary

DO NOT SCALE THIS DRAWING . USE FIGURED DIMENSIONS


THIS DRAWING IS COPYRIGHT. DO NOT REPRODUCE IT WITHOUT WRITTEN PERMISSION

VERIFY ALL DIMENSIONS ON SITE BEFORE COMMENCING ANY WORK OR SHOP DRAWINGS


INFORM THE ARCHITECTS BEFORE ANY WORK STARTS IF THIS DRAWING EXCEEDS THE QUANTITIES IN ANY WAY

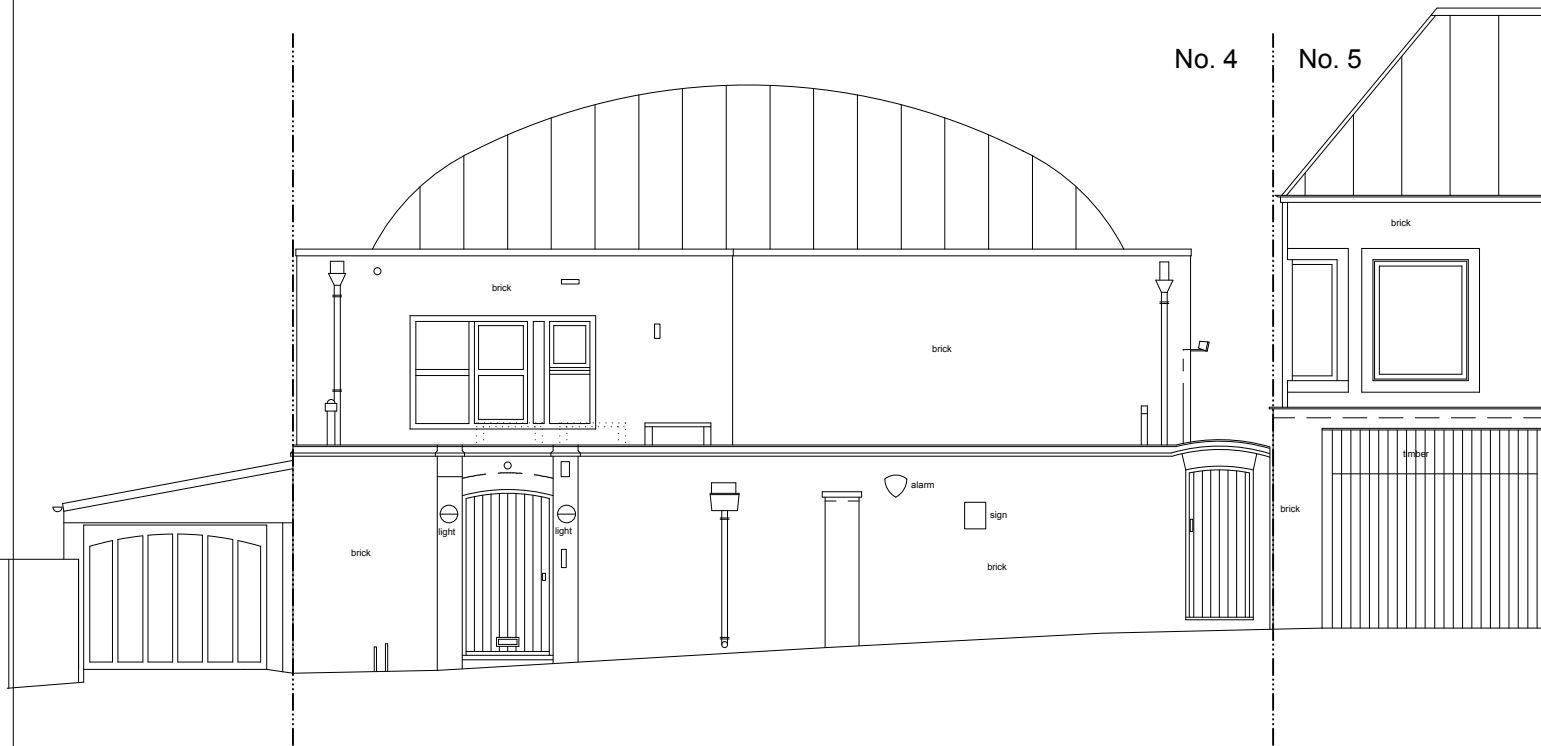


SOUTH EAST ELEVATION (CANNON LANE)  $\Delta$  111.00m A.O.D.

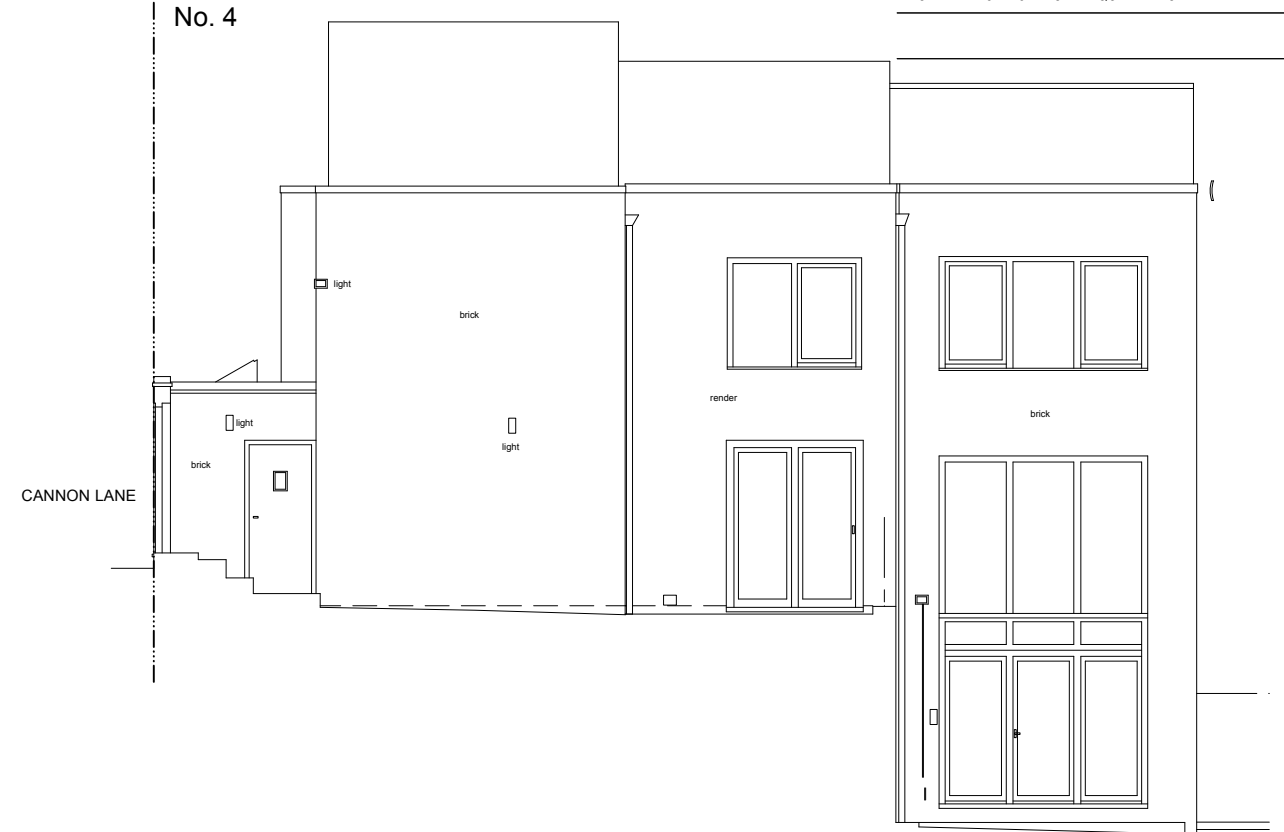

SOUTH WEST ELEVATION  $\Delta$  109.00m A.O.D.

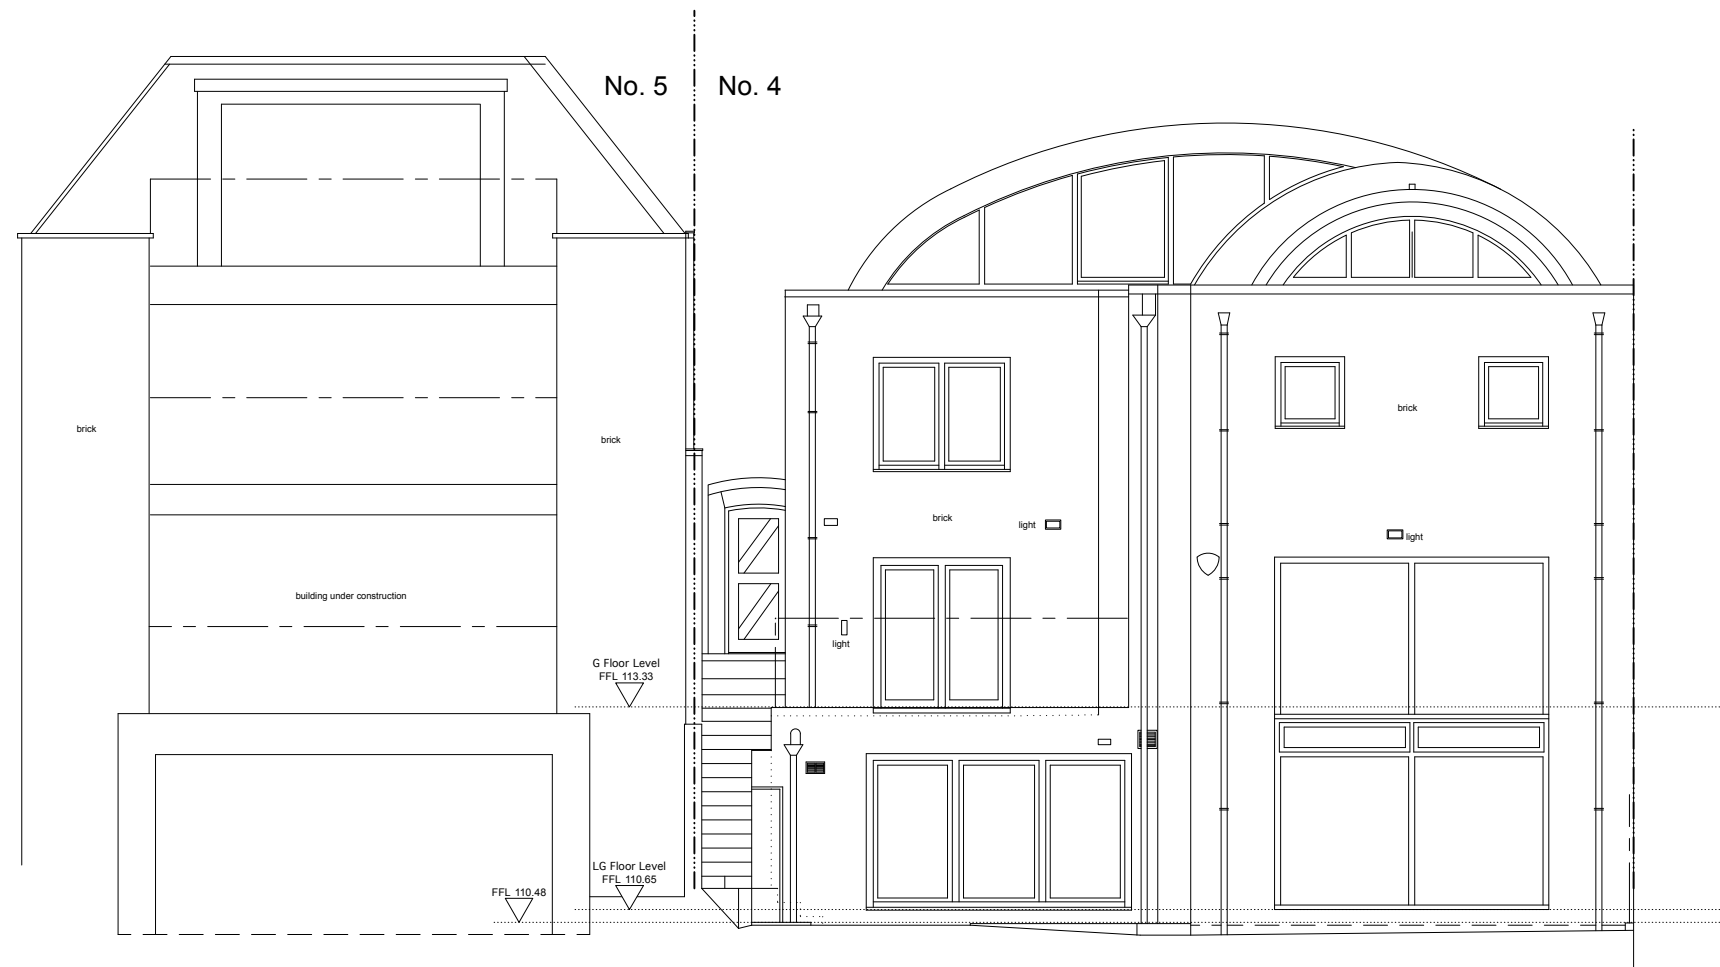

SOUTH EAST ELEVATION  $\Delta$  109.00m A.O.D.

 

REV	Date	By	Check	Amendment

**WELDON WALSHE**  
 ARCHITECTURE INTERIOR DESIGN HISTORIC BUILDING CONSERVATION  
 20 GROSVENOR PLACE LONDON SW1X 7HN UK t:+44 (0)207 235 4100 f:+44 (0)207 235 6678

**4 Cannon Lane**  
 London  
 NW3 1EL

**Existing Elevations**

PLANNING APPLICATION

scale: 1:50@A1 1:100@A3

date: June 2015

drawn: Survey

1385-010	Rev: -
----------	-----------