




NOTES
 All dimensions must be checked on site and not scaled from this drawing
 Any discrepancy found between drawings or details should be reported to Designhouse as soon as possible where the correct information will be given.

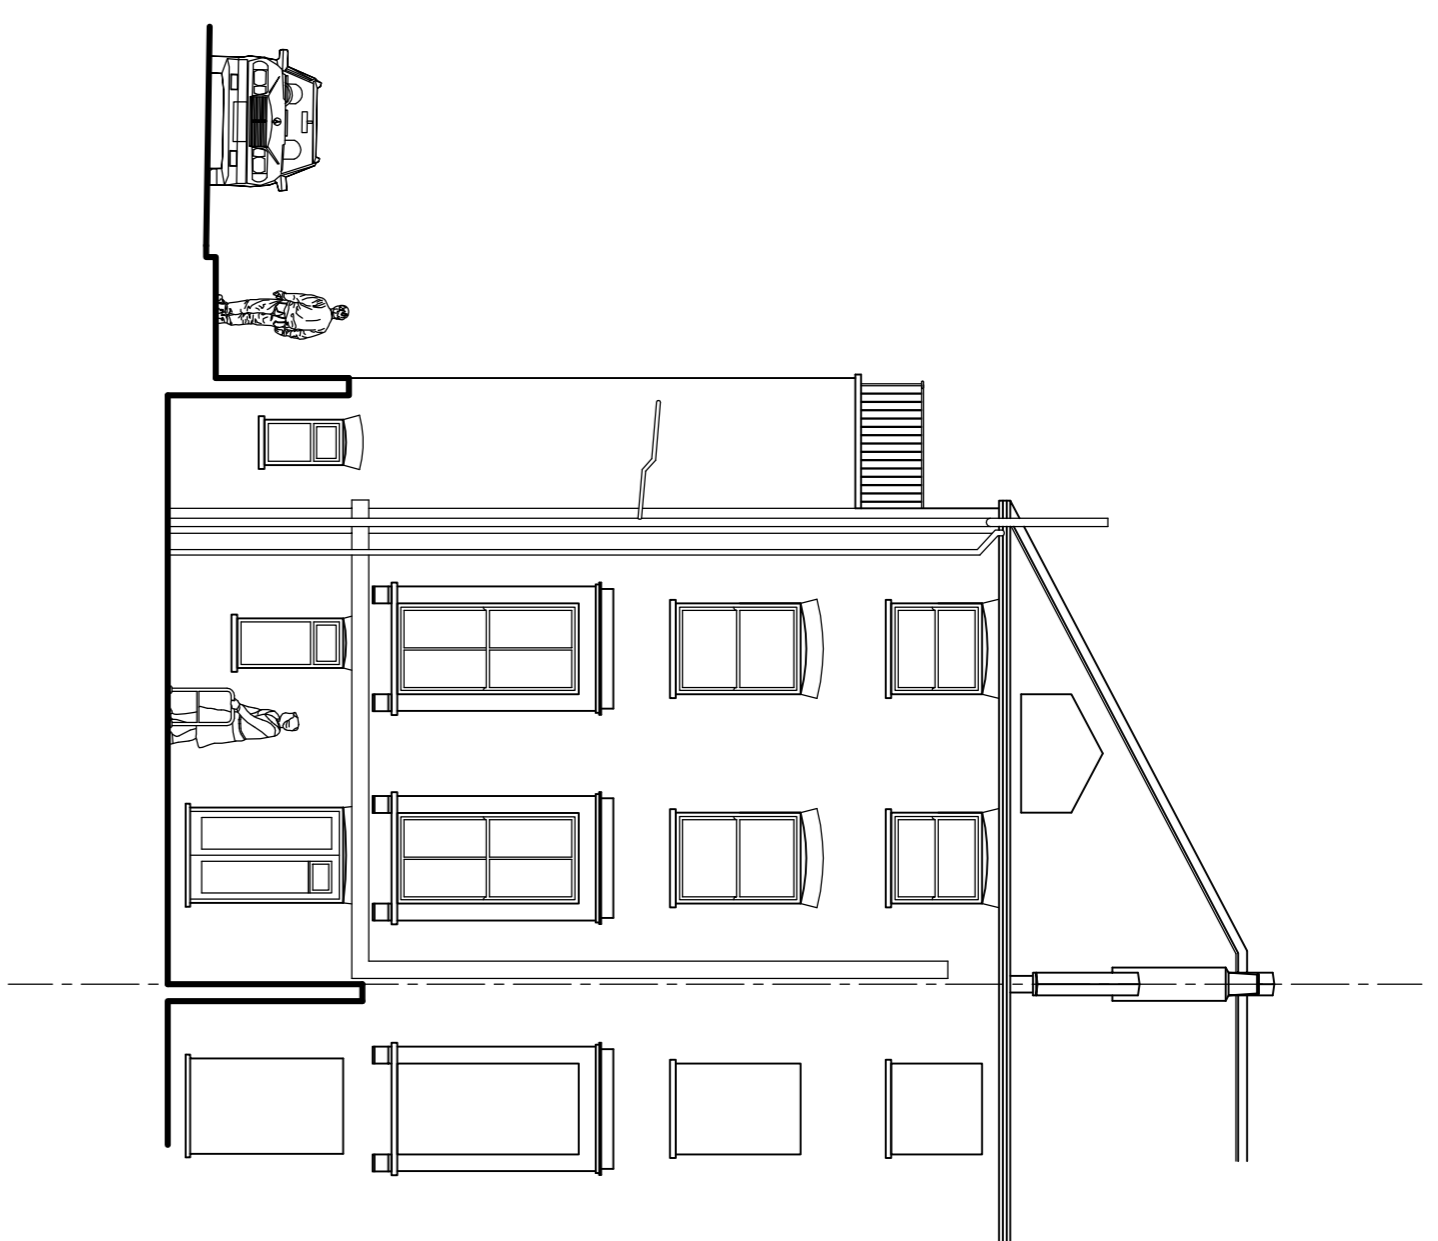


EXISTING REAR ELEVATION (1:100)

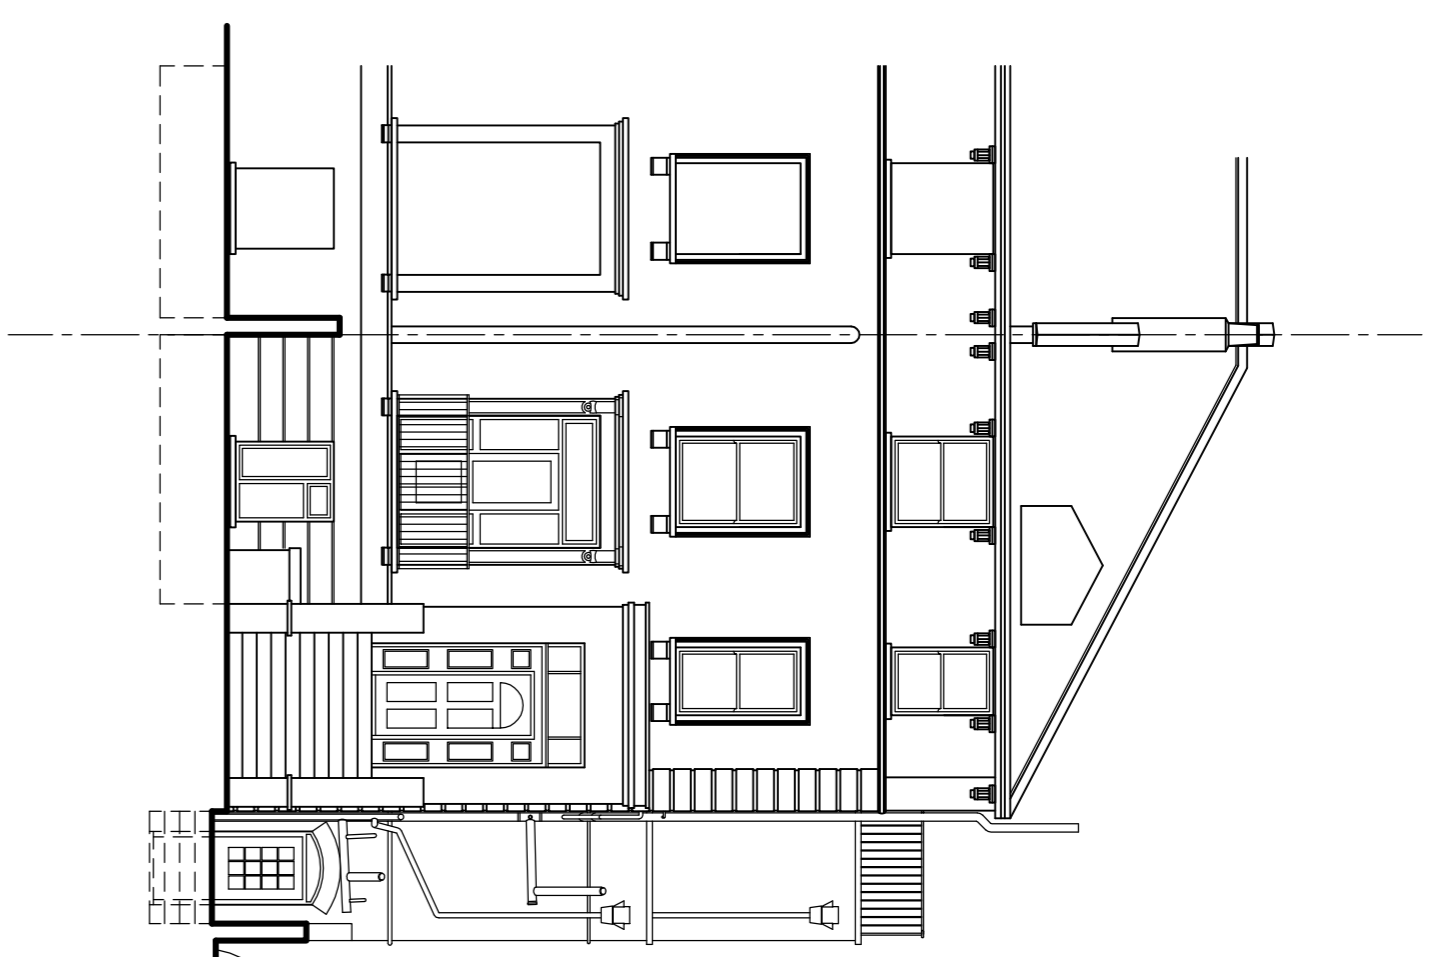


EXISTING FRONT ELEVATION (1:100)

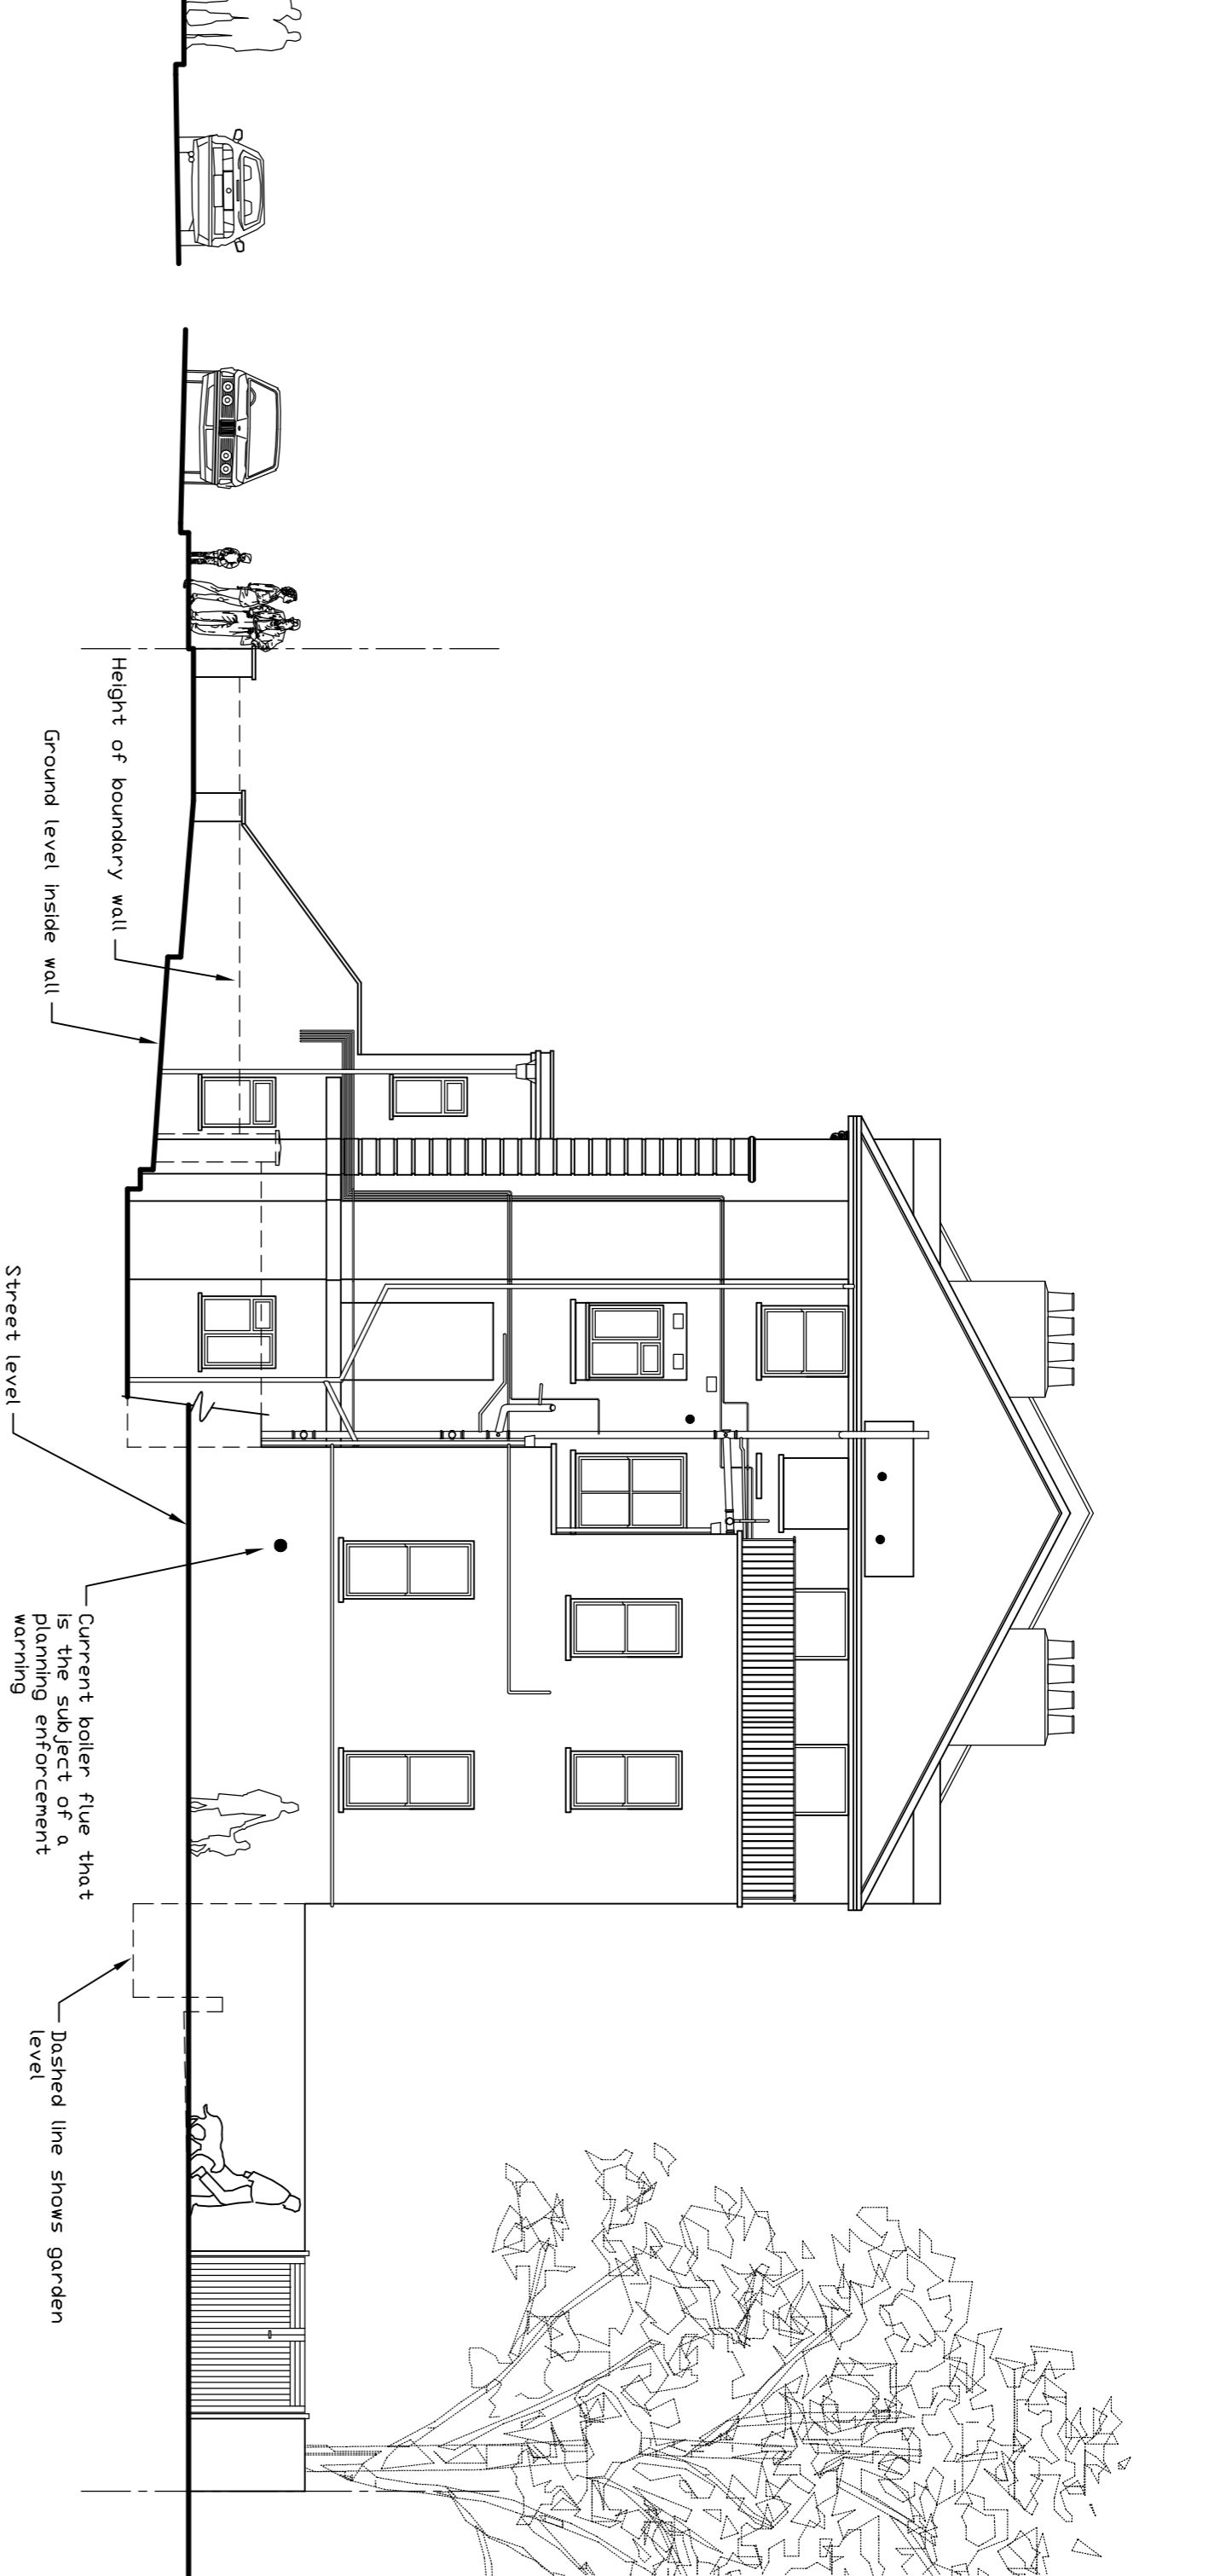


EXISTING FLANK ELEVATION (1:100)

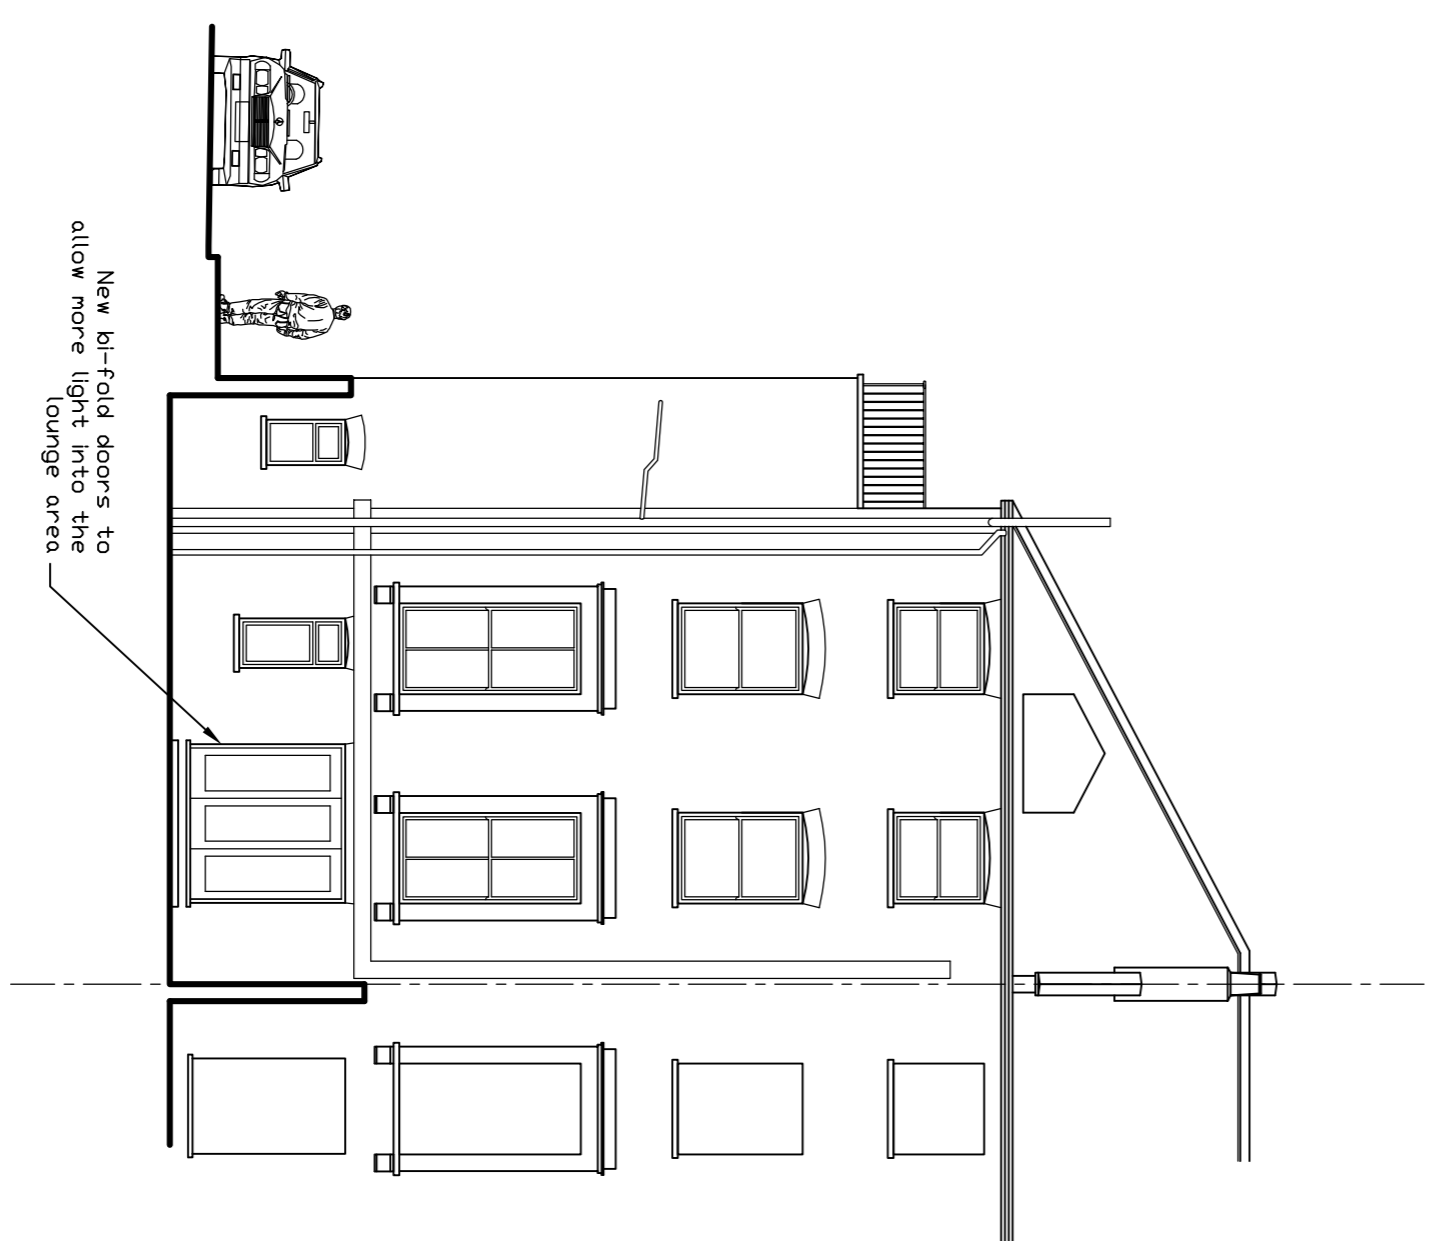

PROPOSED REAR ELEVATION (1:100)

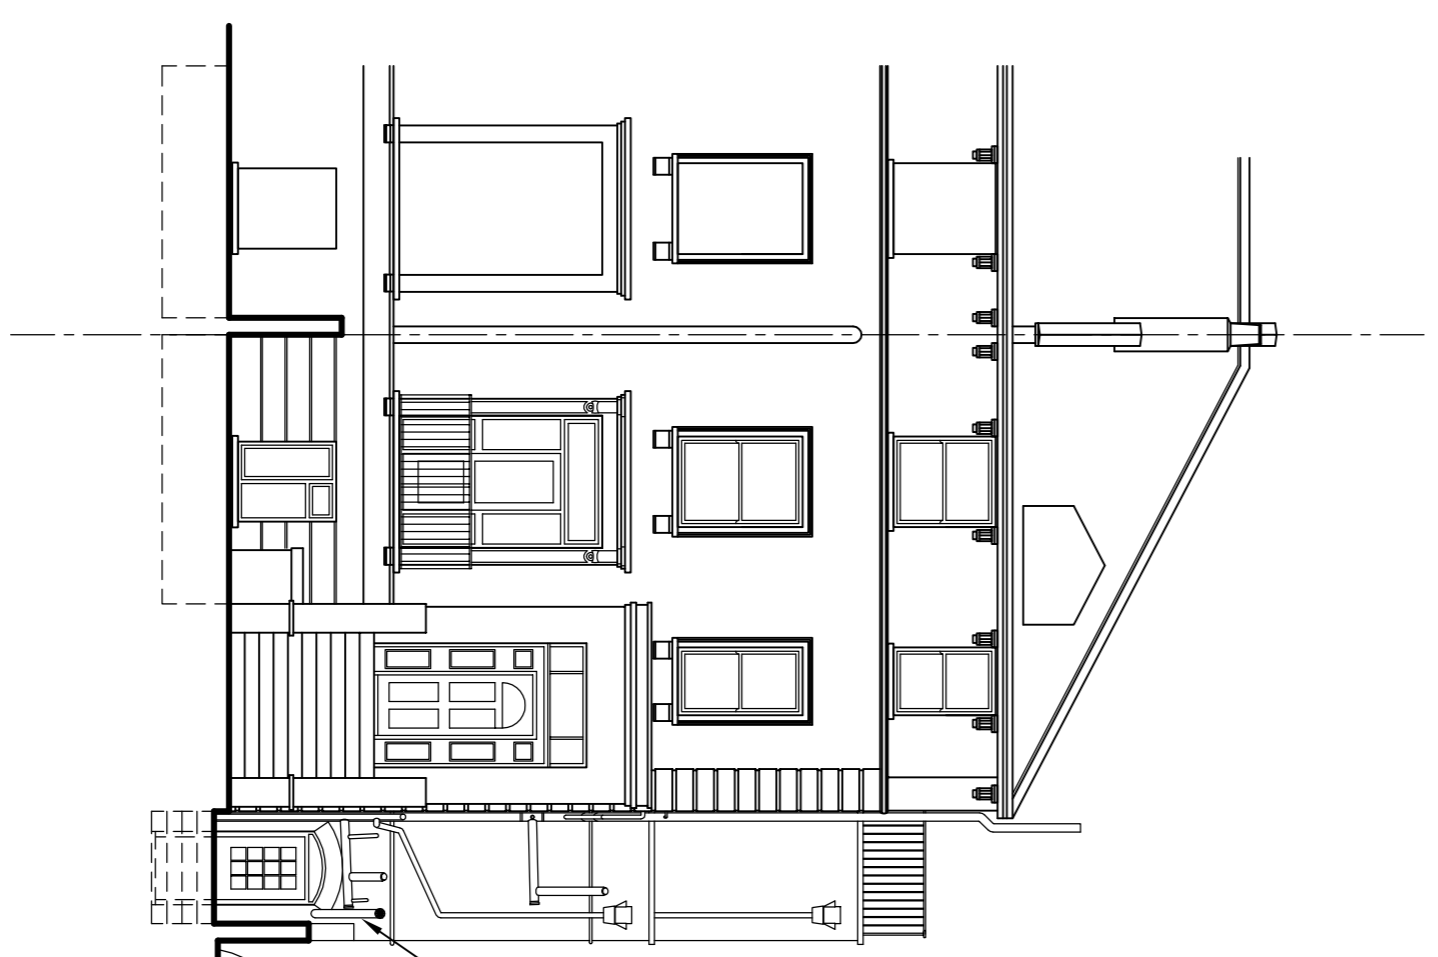

PROPOSED FRONT ELEVATION (1:100)

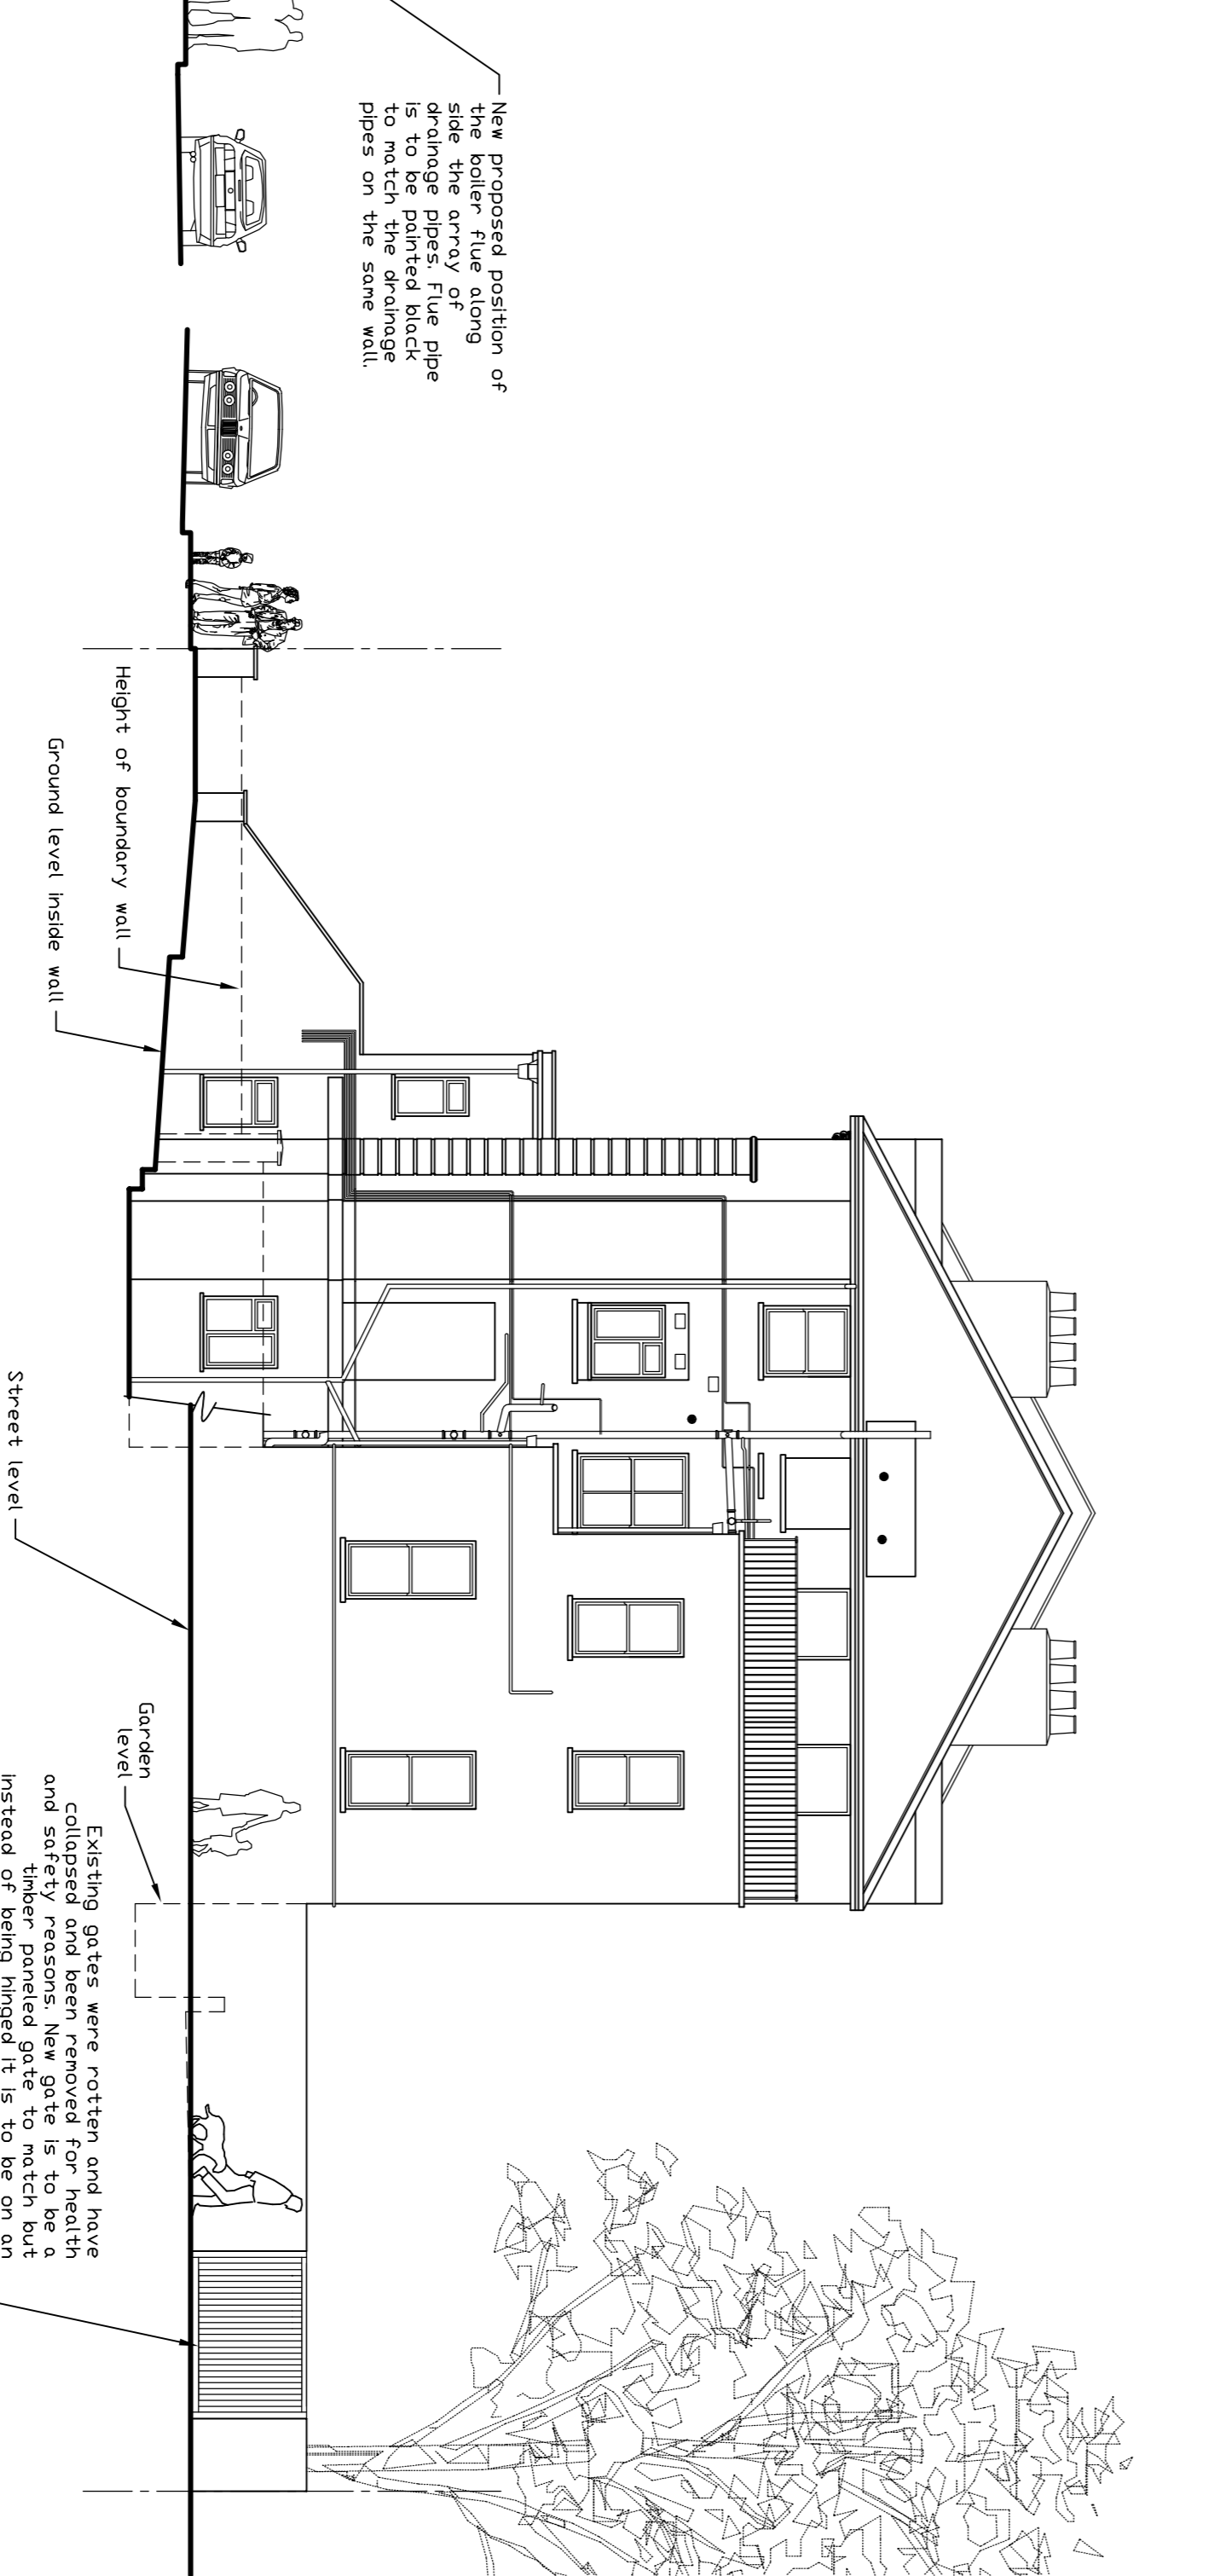

PROPOSED FLANK ELEVATION (1:100)

New proposed position of the boiler flue along side the array of solar panels. The pipe is to be pointed black to match the drainage pipes on the same wall.

Existing gates were rotten and have collapsed and been removed for health and safety reasons. New gate is to be a sliding gate instead of being hinged. It is to be on an automatic sliding mechanism that can be remotely triggered from inside the car to prevent staff opening the gates.

DesignHouse
 74 Victoria Street
 Durability
 Bedfordshire
 LU8 3BA
 Phone/Fax: 01522 616457
 Email: mail@designhouse.co.uk

Client
 Mr & Mrs M Bolsom
 Job Title
 Alterations To:
 51a St Augustines Rd
 London
 NW1 9RL

Drawing Title
 Existing And
 Proposed Elevations

Scale	1:100
Date	May 2015
Drawn By	KJP
Draw No	14/5031/BR02
Rev.	

Original drawing size A1
 Scale of 150 when printed at A1
 0.0 0.5 1.0 1.5 2.0 2.5 3.0 3.5 4.0m

Revision	Date
A	

Copyright retained by DesignHouse