




01 Lower Ground Floor Plan  
EXISTING 1:50

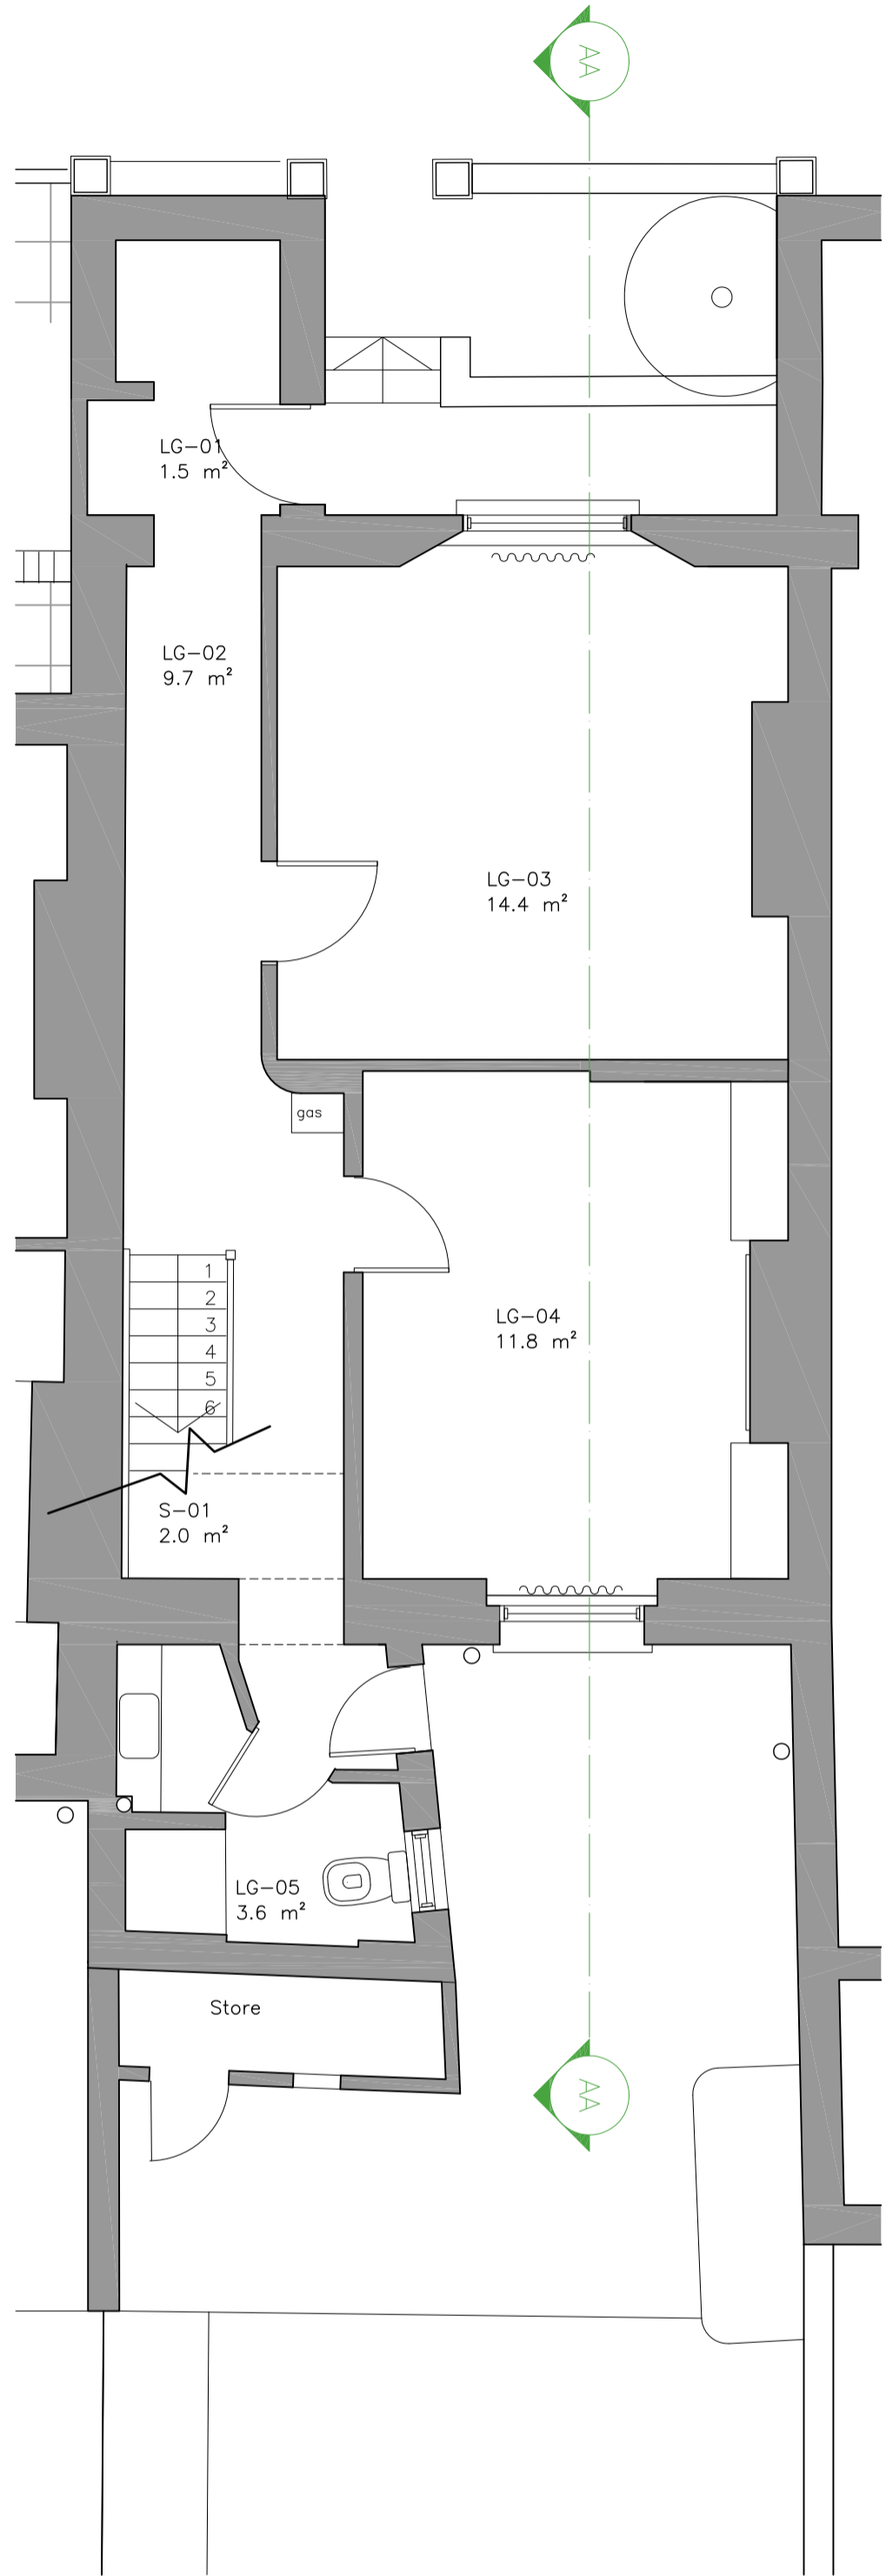


02 Upper Ground Floor Plan  
EXISTING 1:50

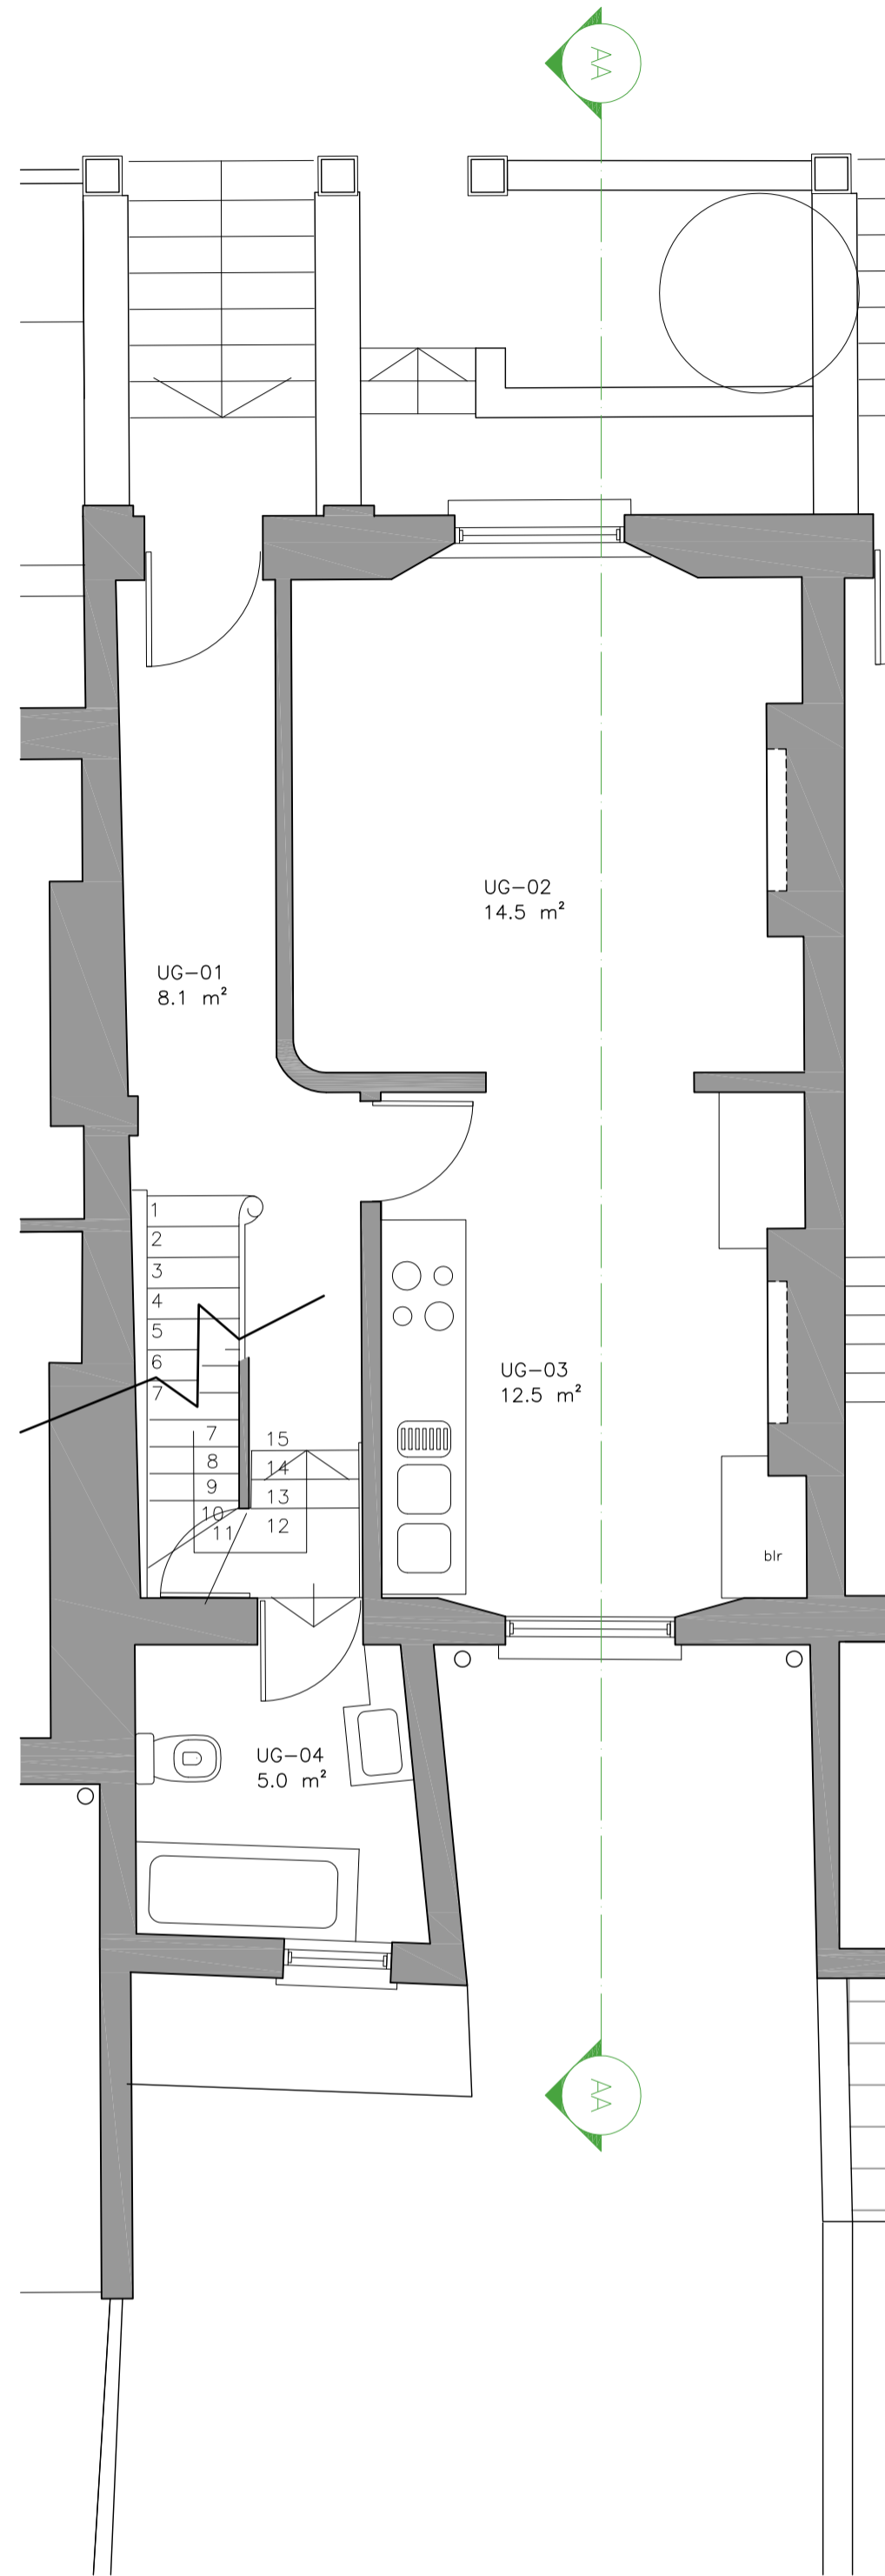



03 First Floor Plan  
EXISTING 1:50

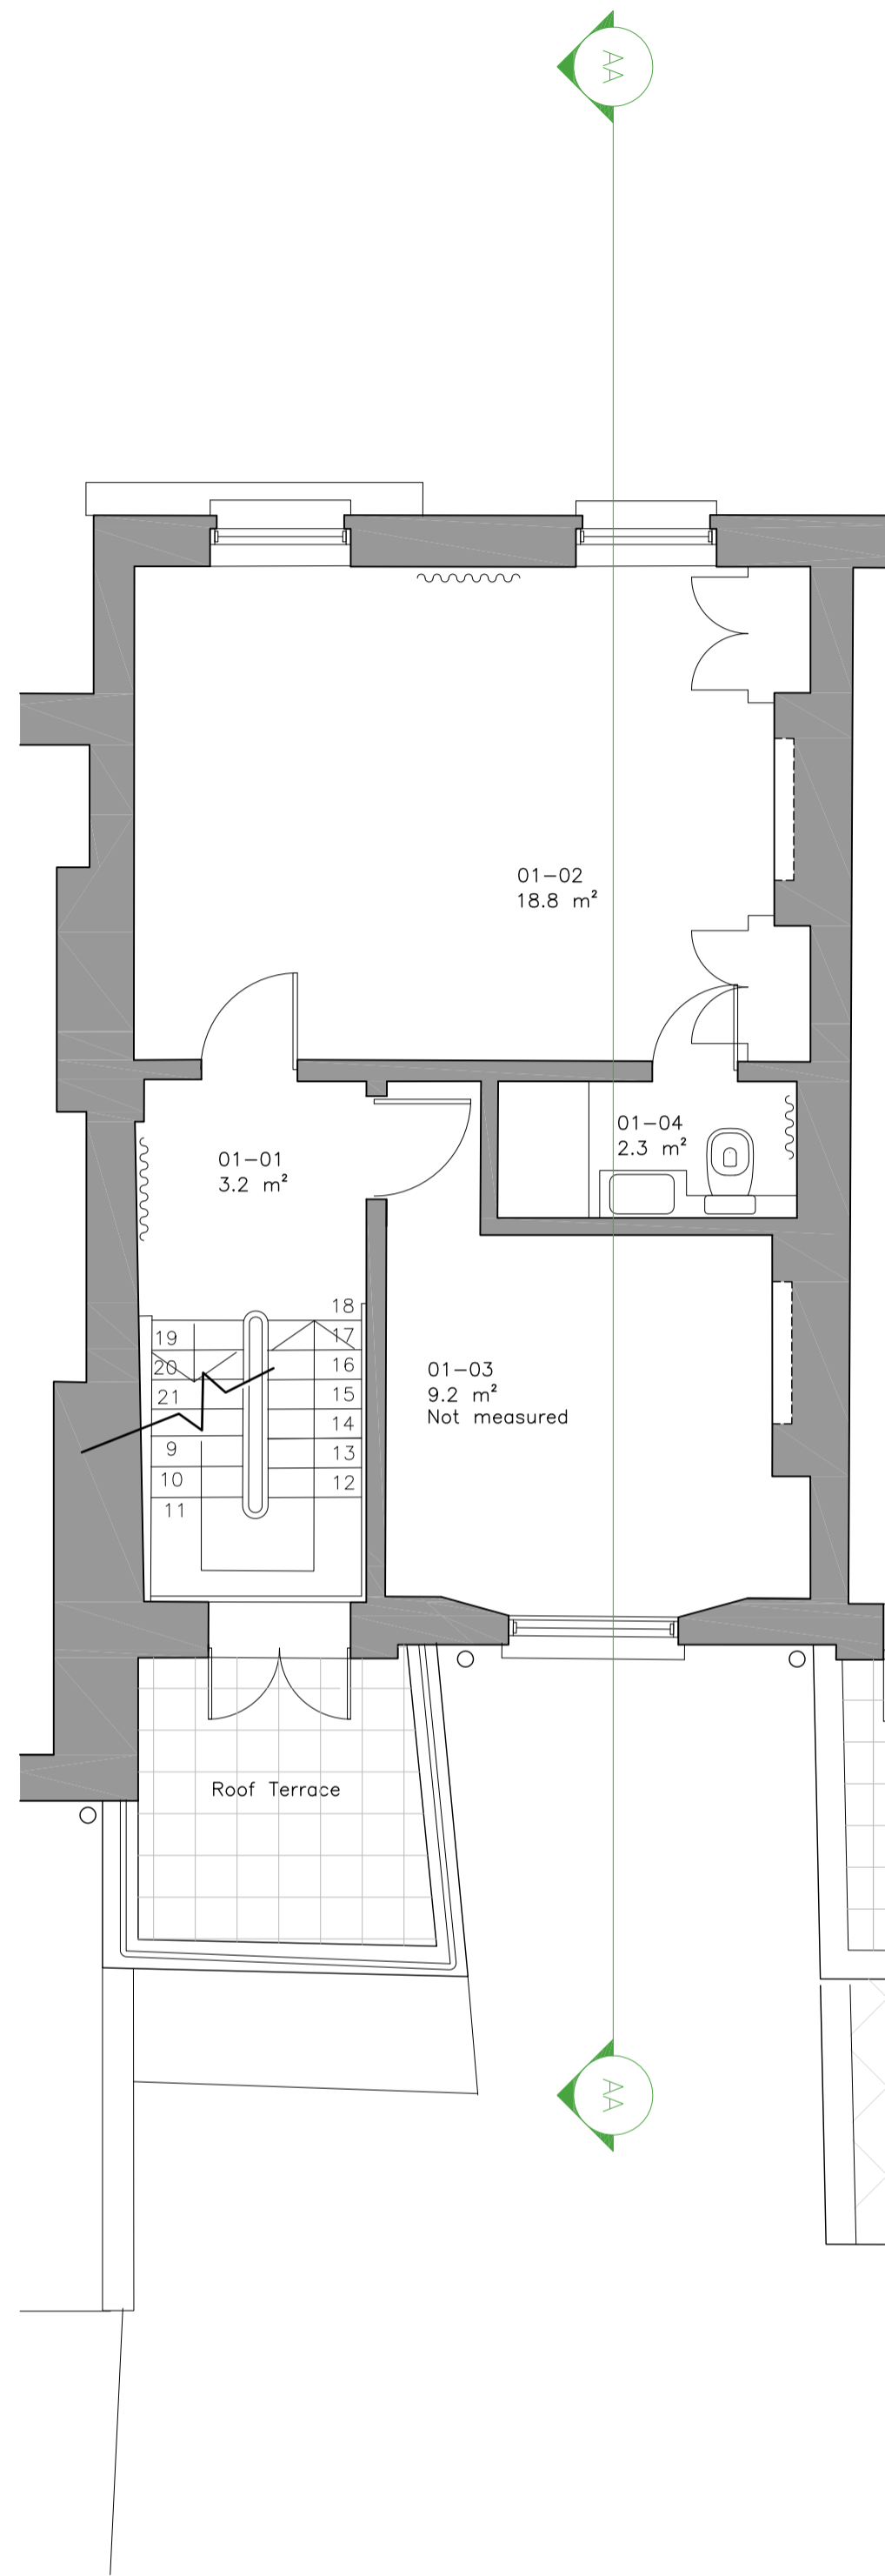

04 Second Floor Plan  
EXISTING 1:50

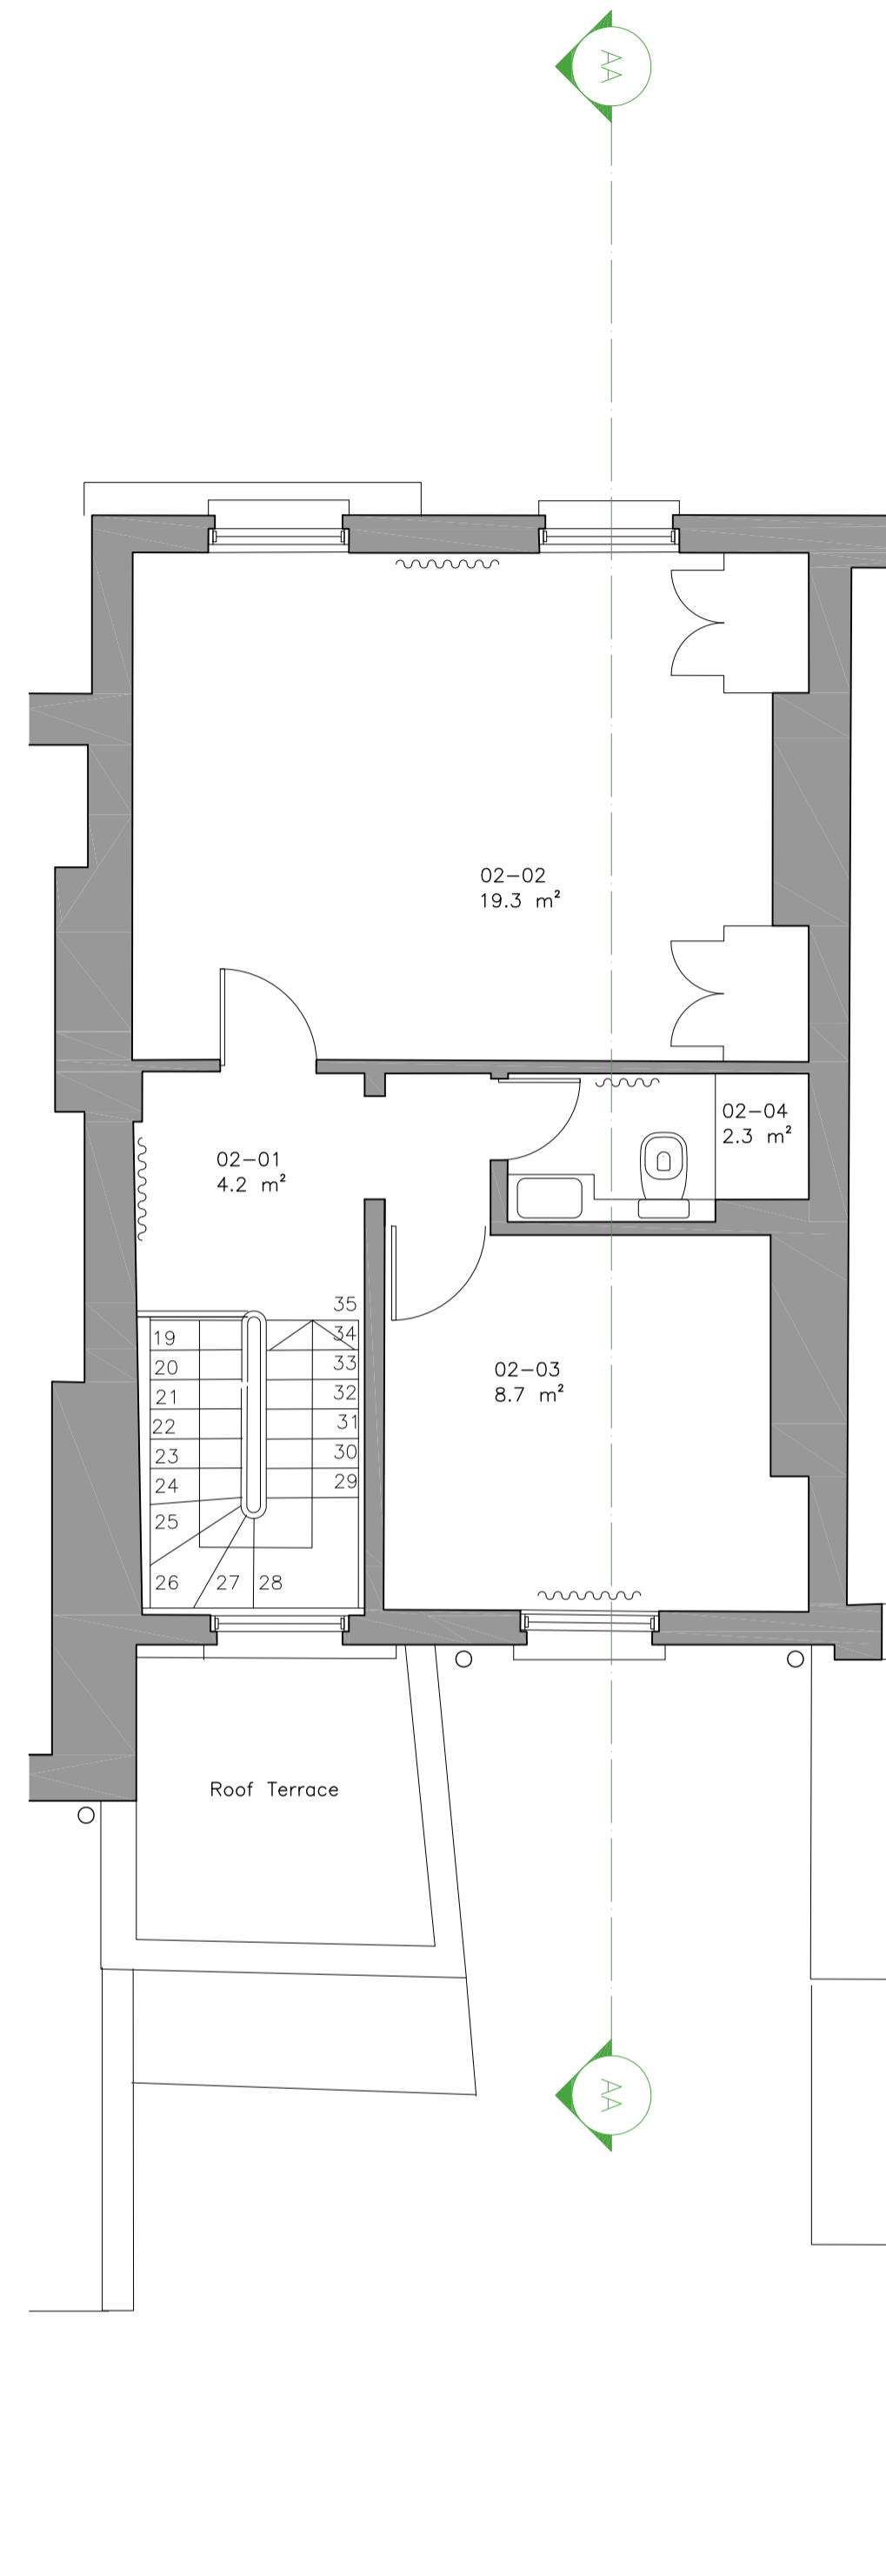

05 Roof Plan  
EXISTING 1:50

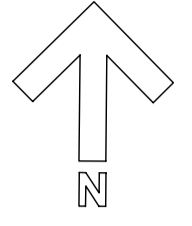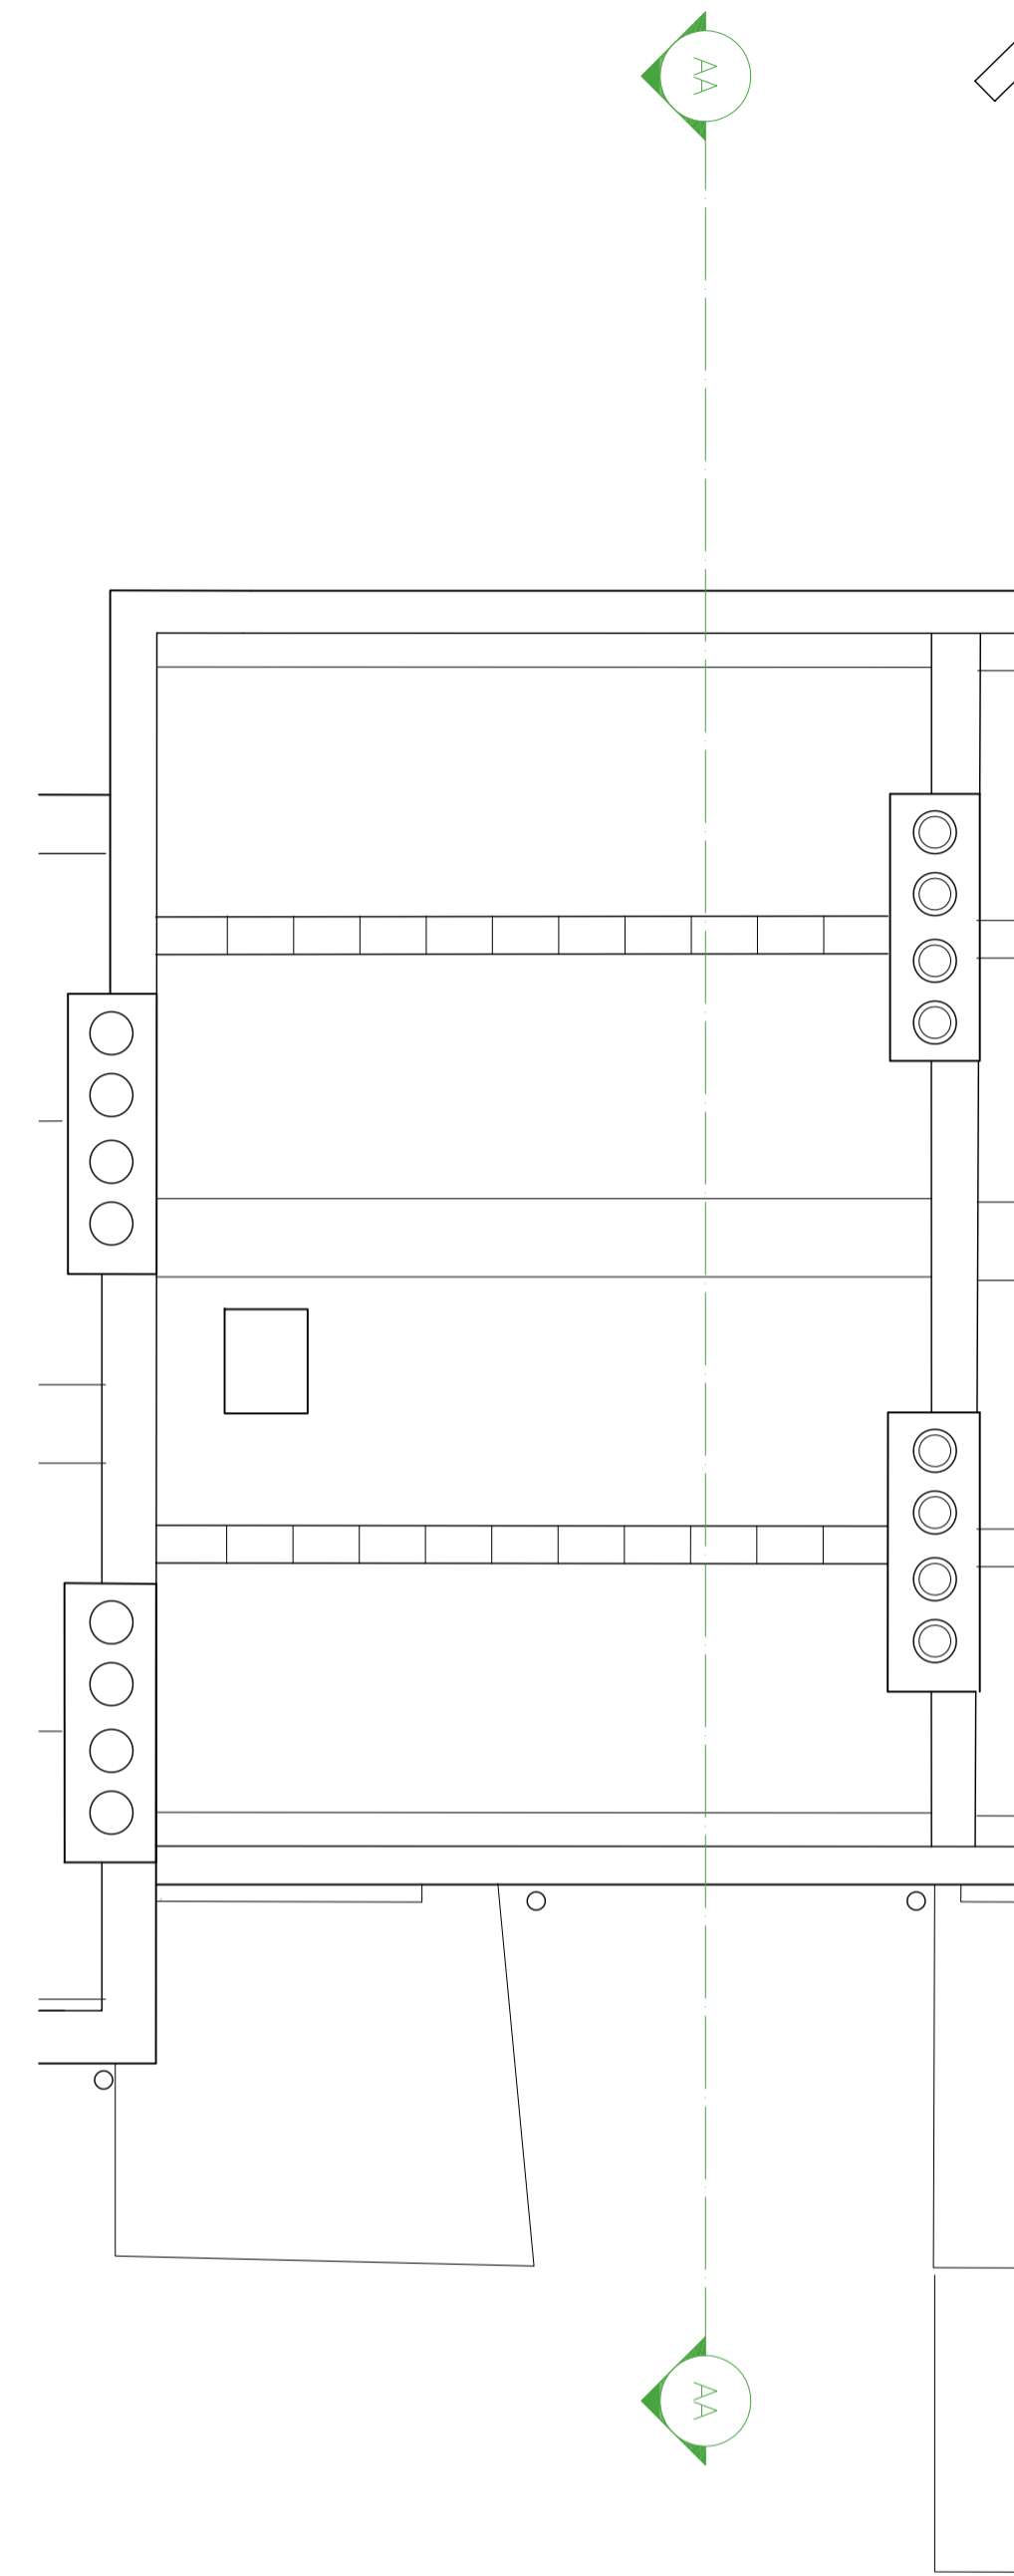

<b>Solindan Ltd</b>	
project no. 019	project name 154 Aggr Grove
site address 154 Aggr Grove, London NW1 9TY	
client Mr John Carracchio	
drawing no. G-005	rev A
existing/proposed EXISTING	
drawing name FLOOR & ROOF PLANS	
drawn by DS	checked JP
date created 26/03/2015	
scale @ A1 1:50	
issued for PLANNING	
Date 19.06.15	Rev /
Date 10.07.15	Rev /
Description of Revision Issued for client review	
Issued for planning approval	
By DS	CHKD JP
Date	Rev
Description of Revision	
By	CHKD
notes	
SECTION AA AND ELEVATIONS SEE DRAWING G-006	