


01 North Elevation
EXISTING 1:50




02 East Elevation / Section AA
EXISTING 1:50

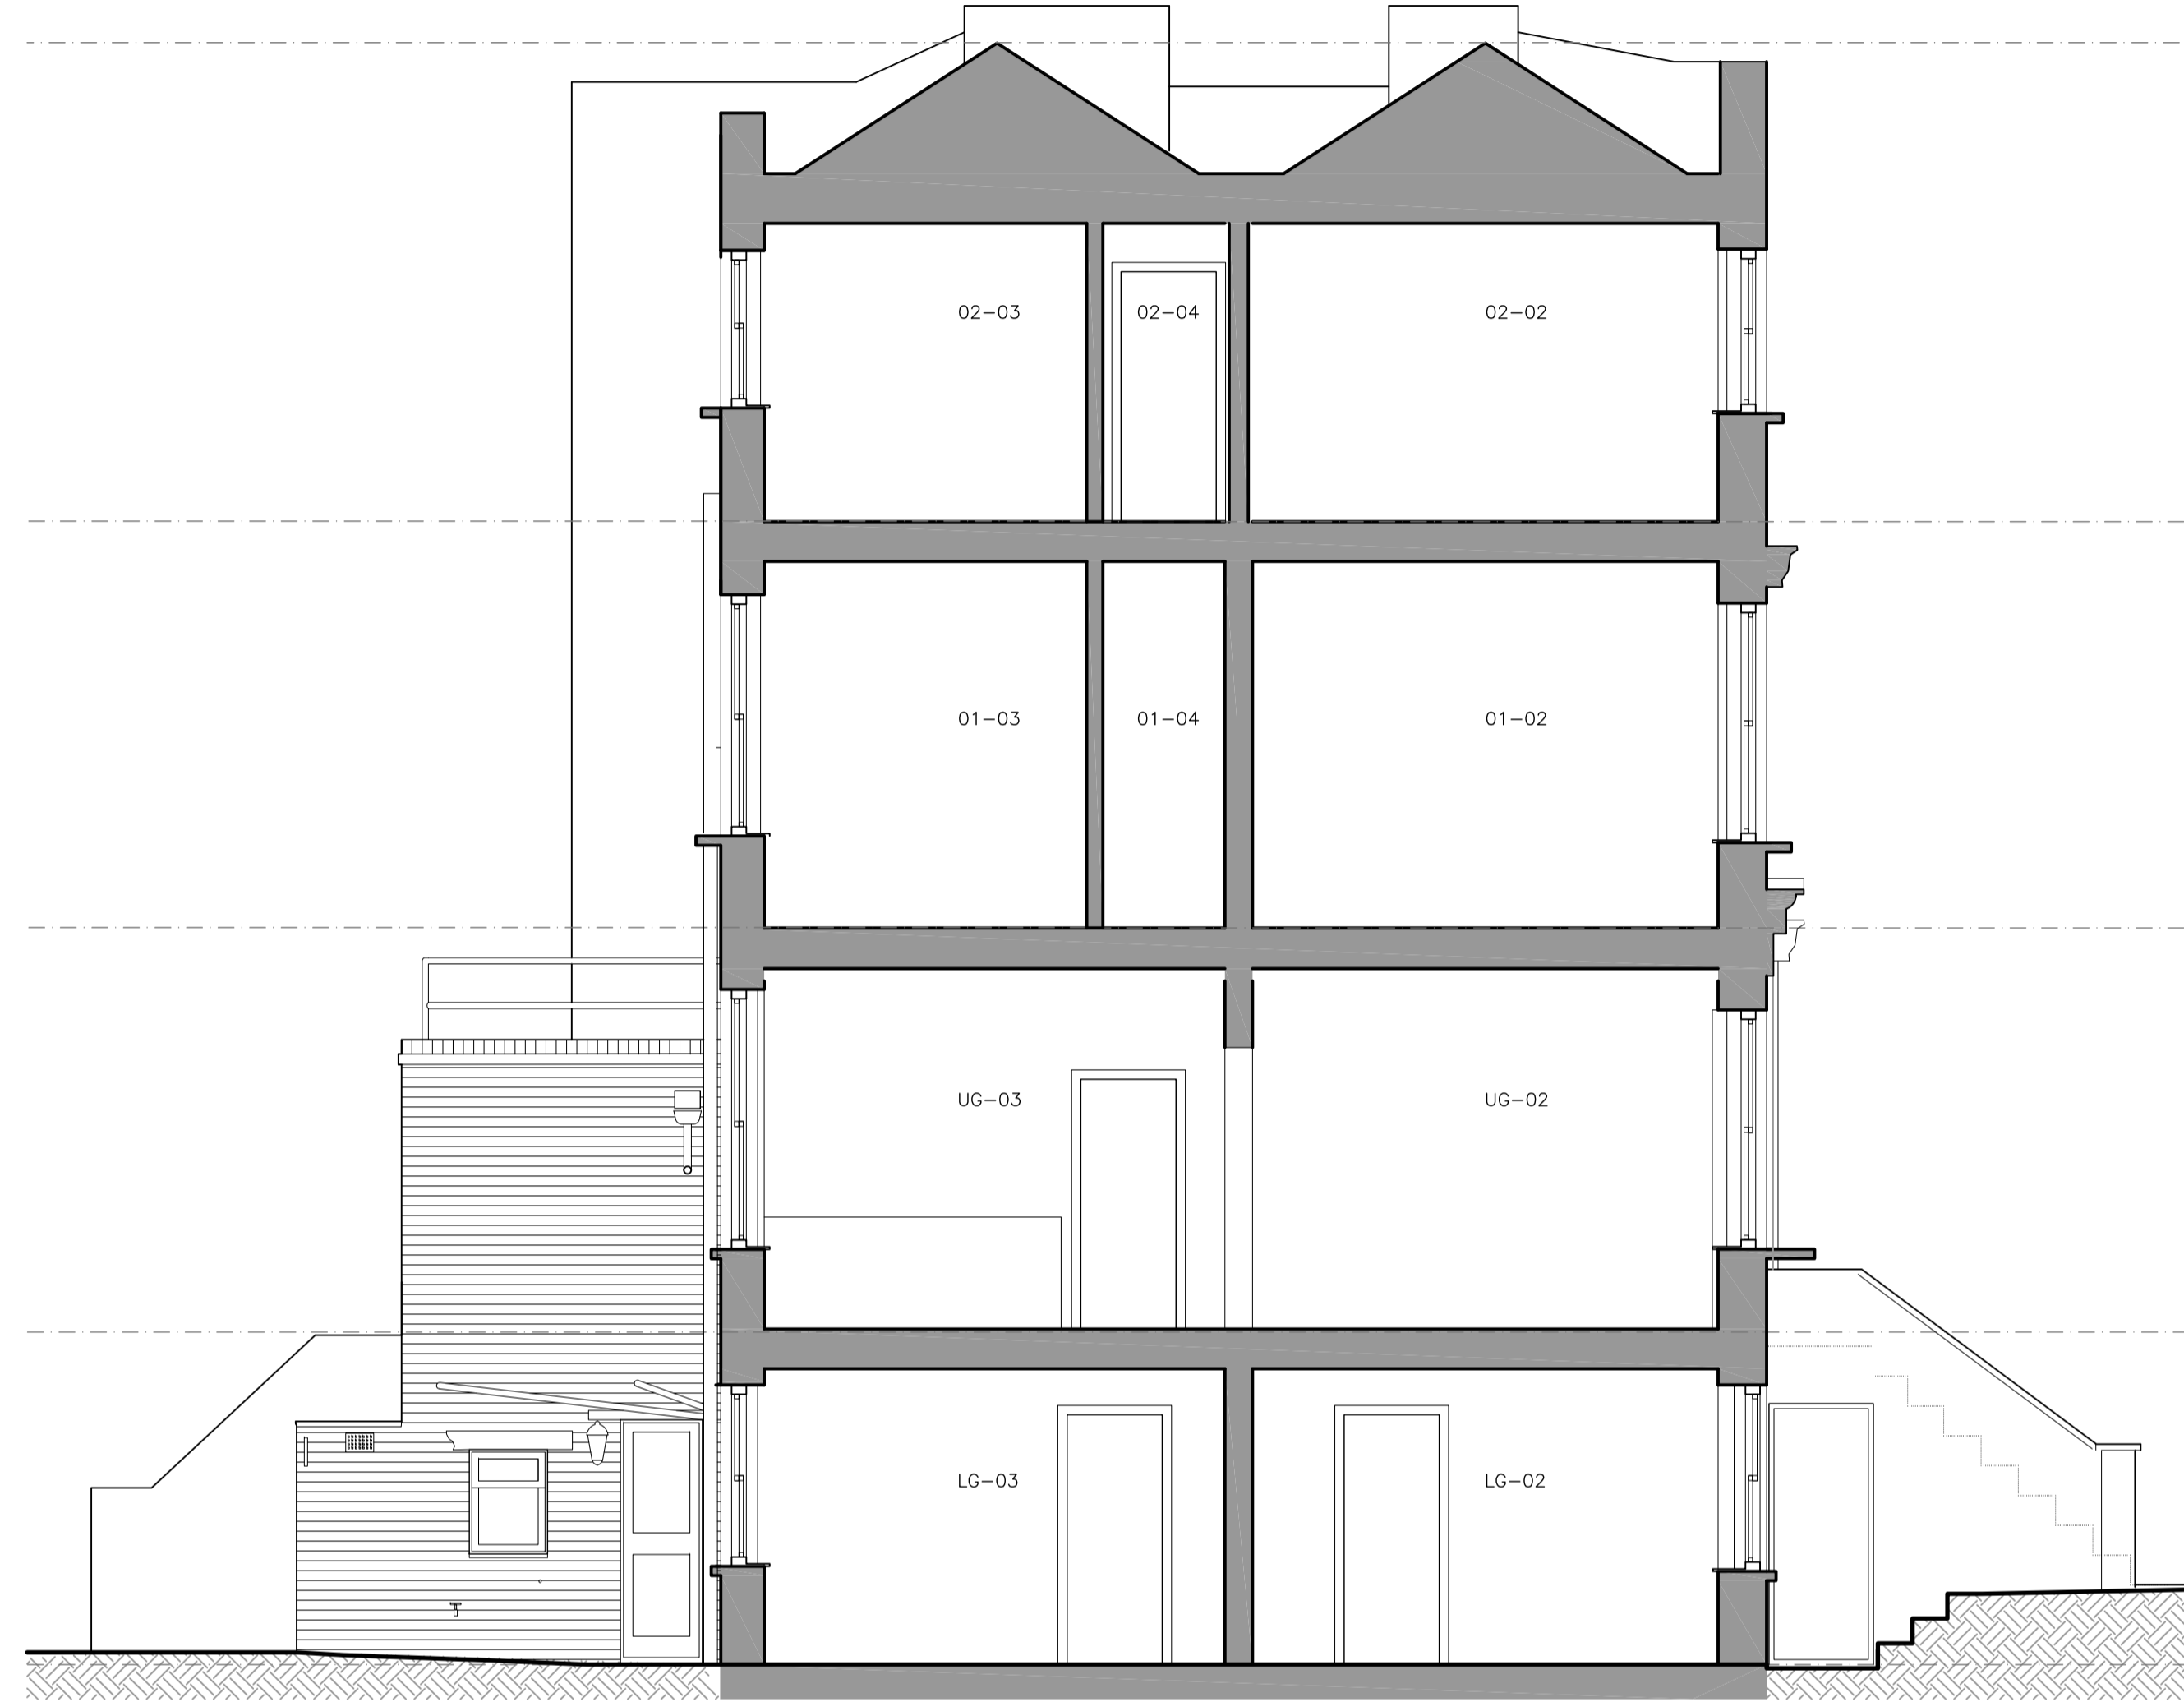


03 South Elevation
EXISTING 1:50



04 West Elevation (Viewed from #152)
EXISTING 1:50

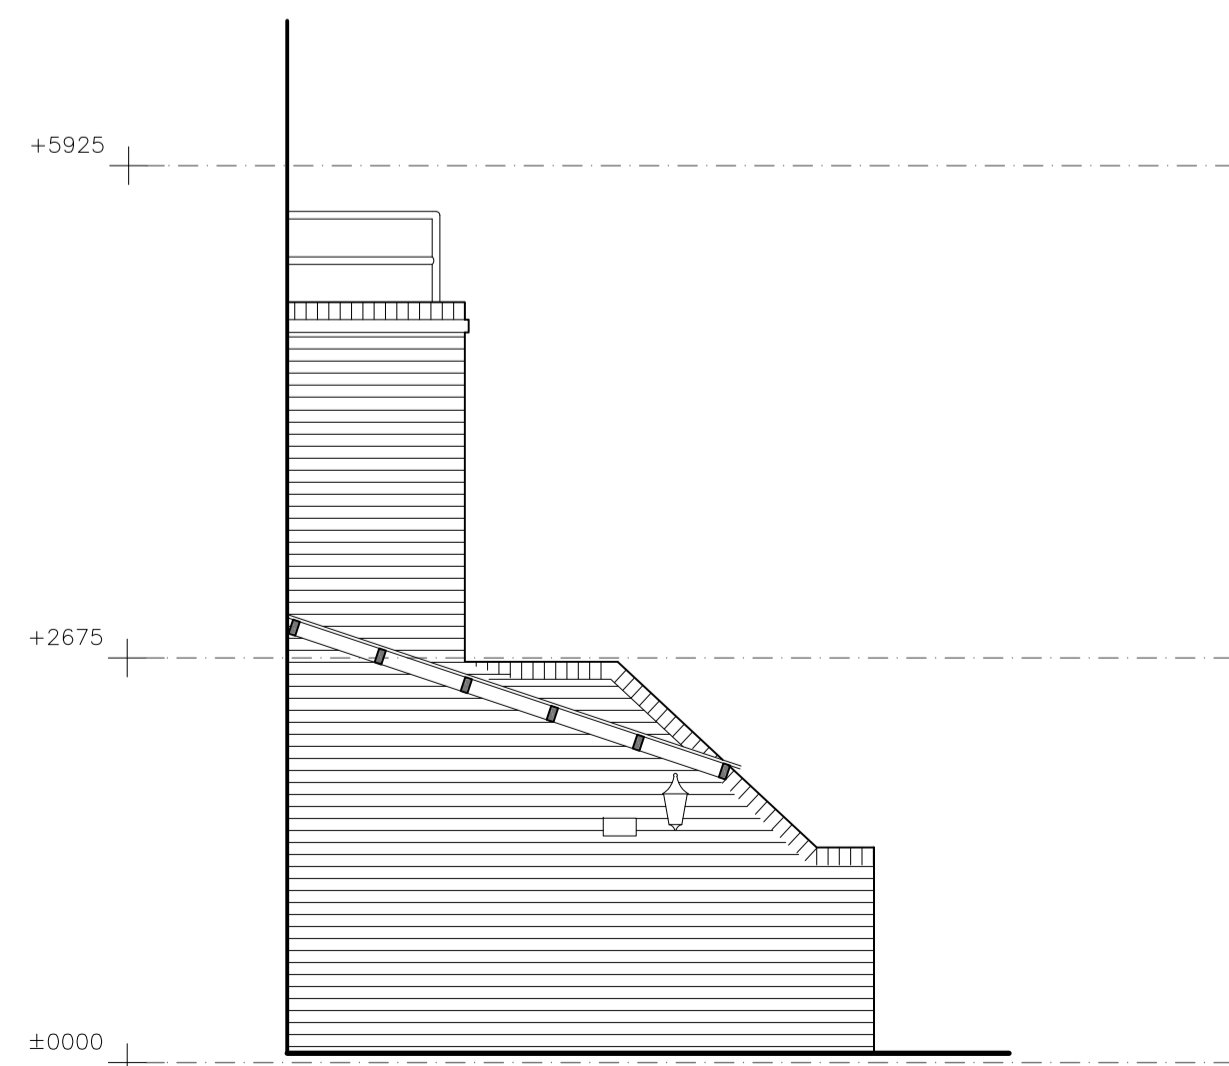

05 West Elevation of East Boundary Wall (Extension #156)
EXISTING 1:50

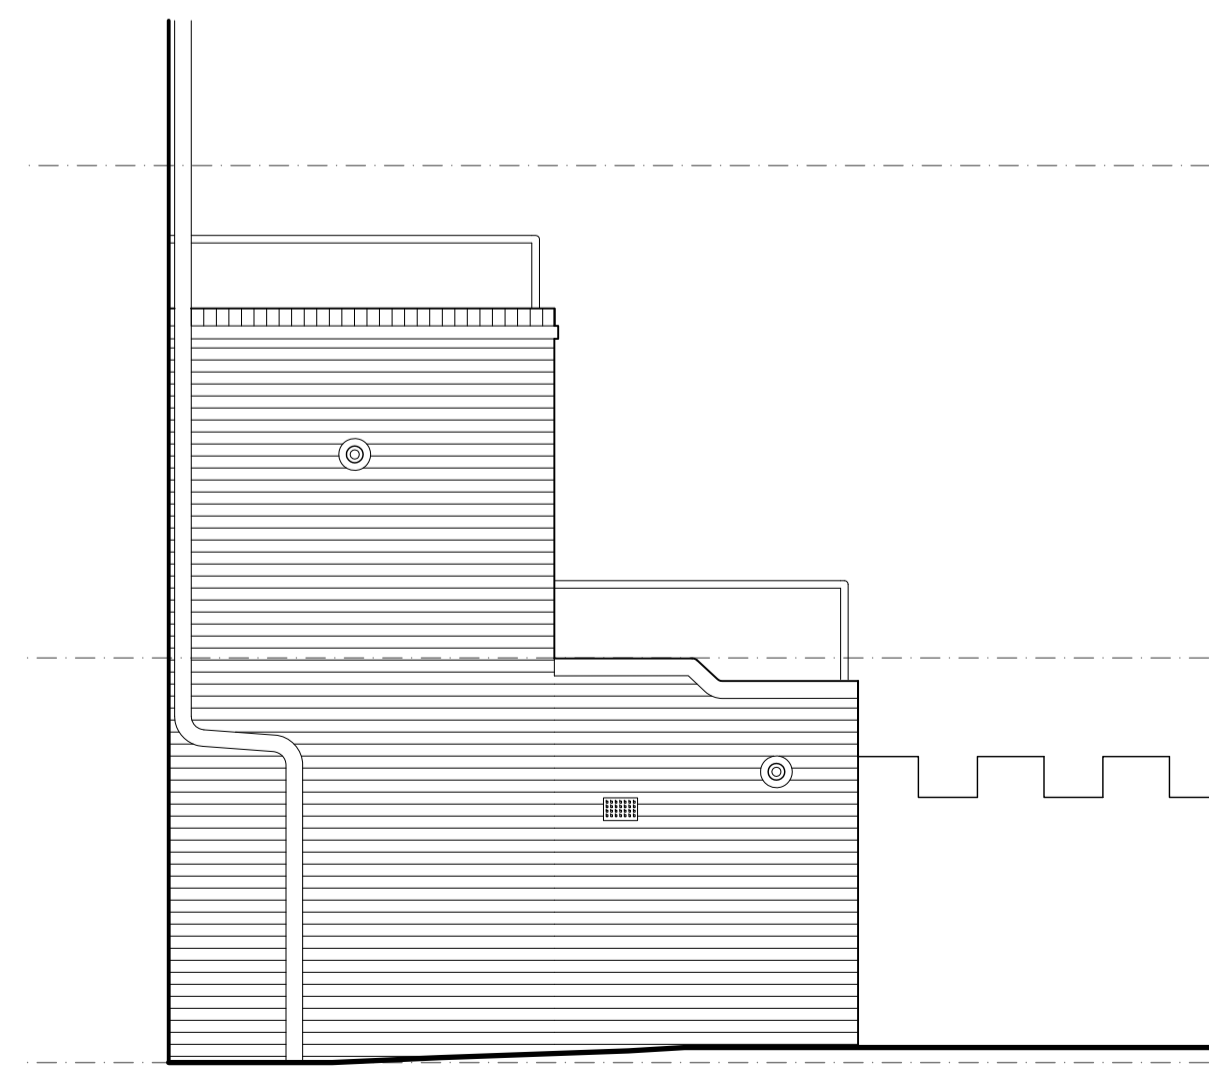

Solindan Ltd
 project no. 019
 project name 154 Agar Grove
 site address 154 Agar Grove
 London NW1 9TY
 client Mr John Carracchio

drawing no. G-006
 rev A

existing/proposed EXISTING
 drawing name

ELEVATIONS
 drawn by DS
 checked JP
 date created 26/03/2015

scale A1 1:50

issued for PLANNING

Date	Rev	Description of Revision	By
10.07.15	A	issued for planning approval	DS JP

Date	Rev	Description of Revision	By

notes

© Solindan Ltd Co. 7357549
 info@solindan.com
 Unit 10, 18A Arthur Street
 Howe BN3 5FD