




01 Lower Ground Floor Plan
PROPOSED 1:50

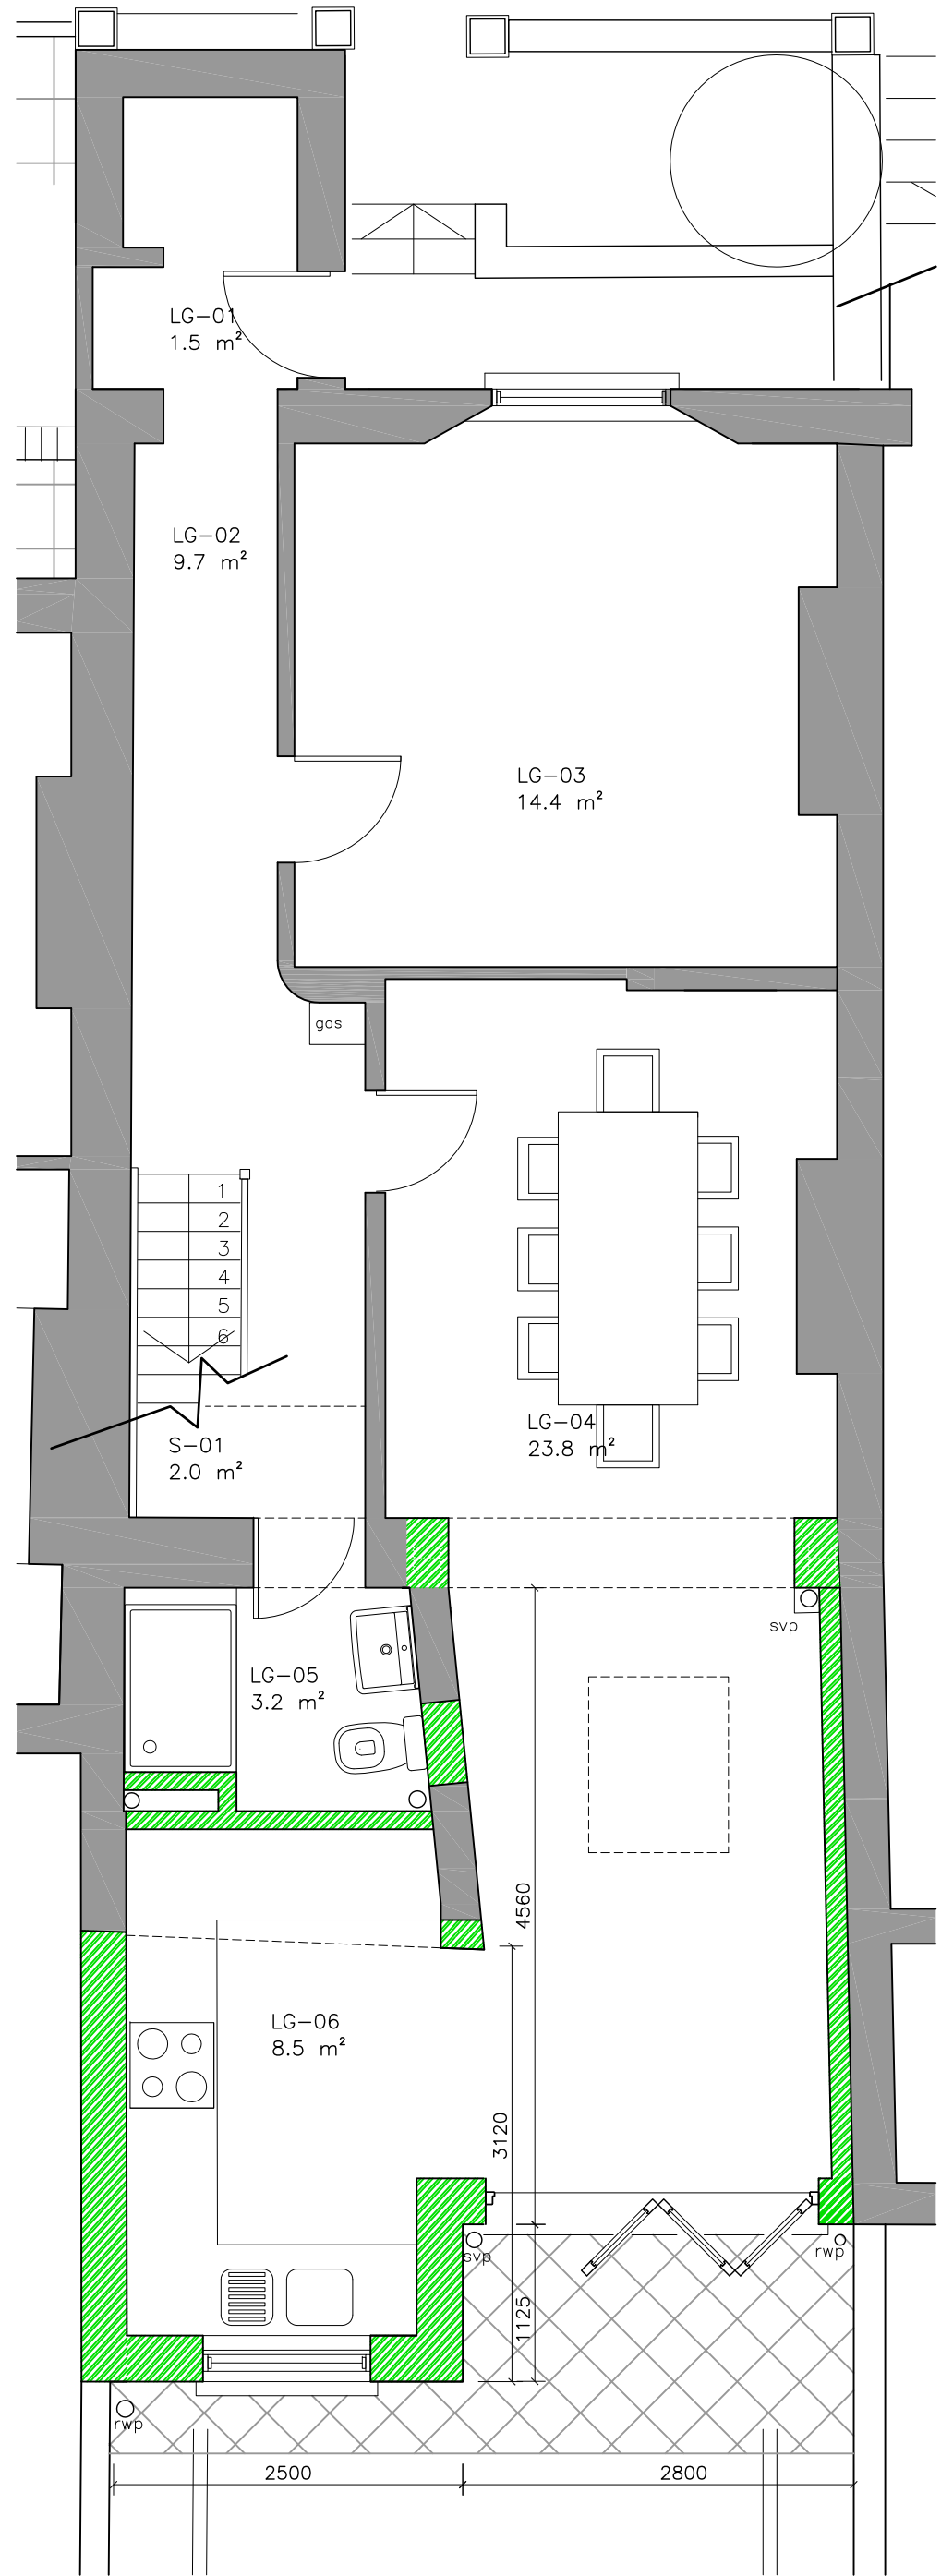


02 Upper Ground Floor Plan
PROPOSED 1:50

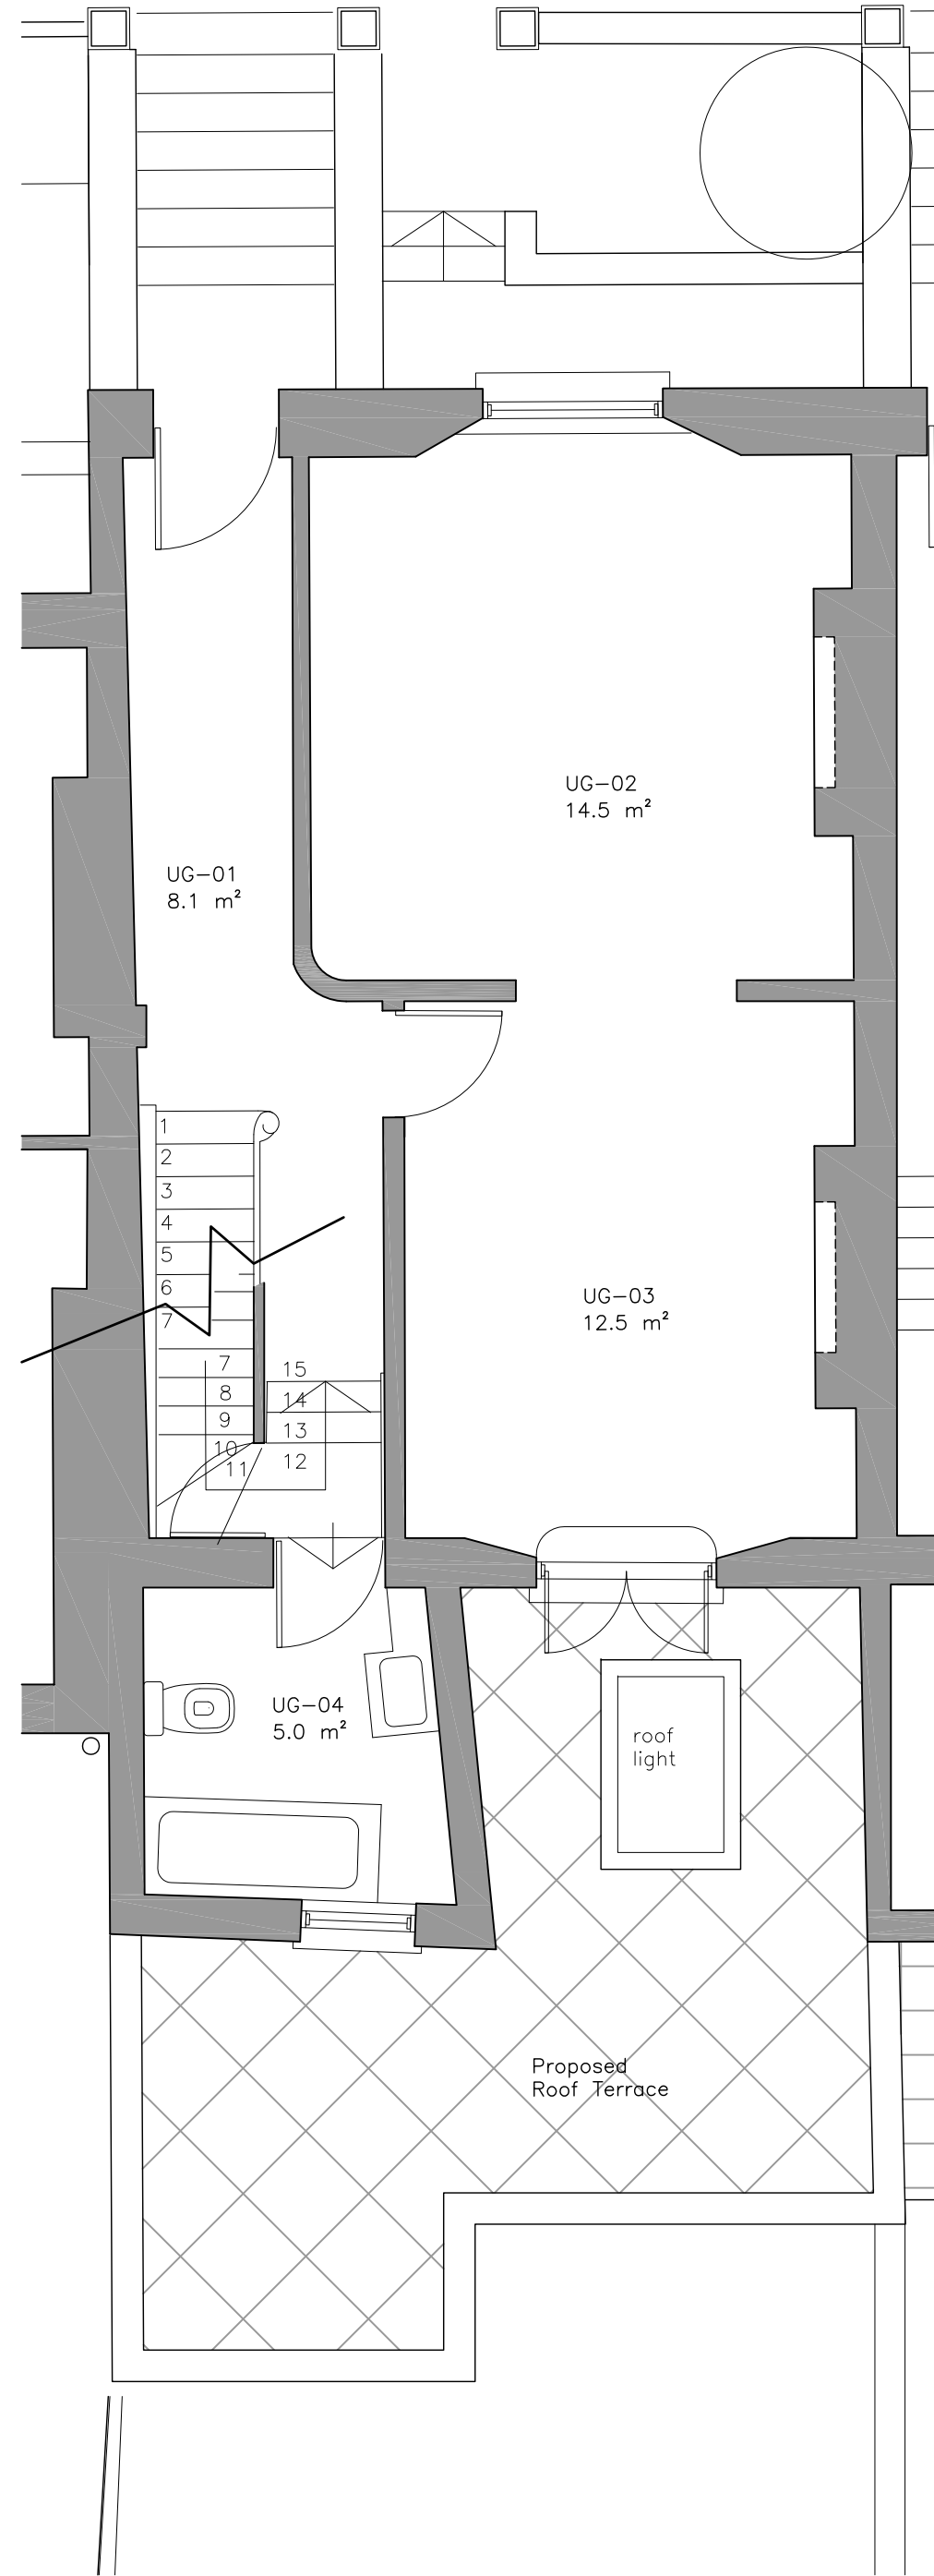



03 UNCHANGED
First Floor Plan
PROPOSED 1:50

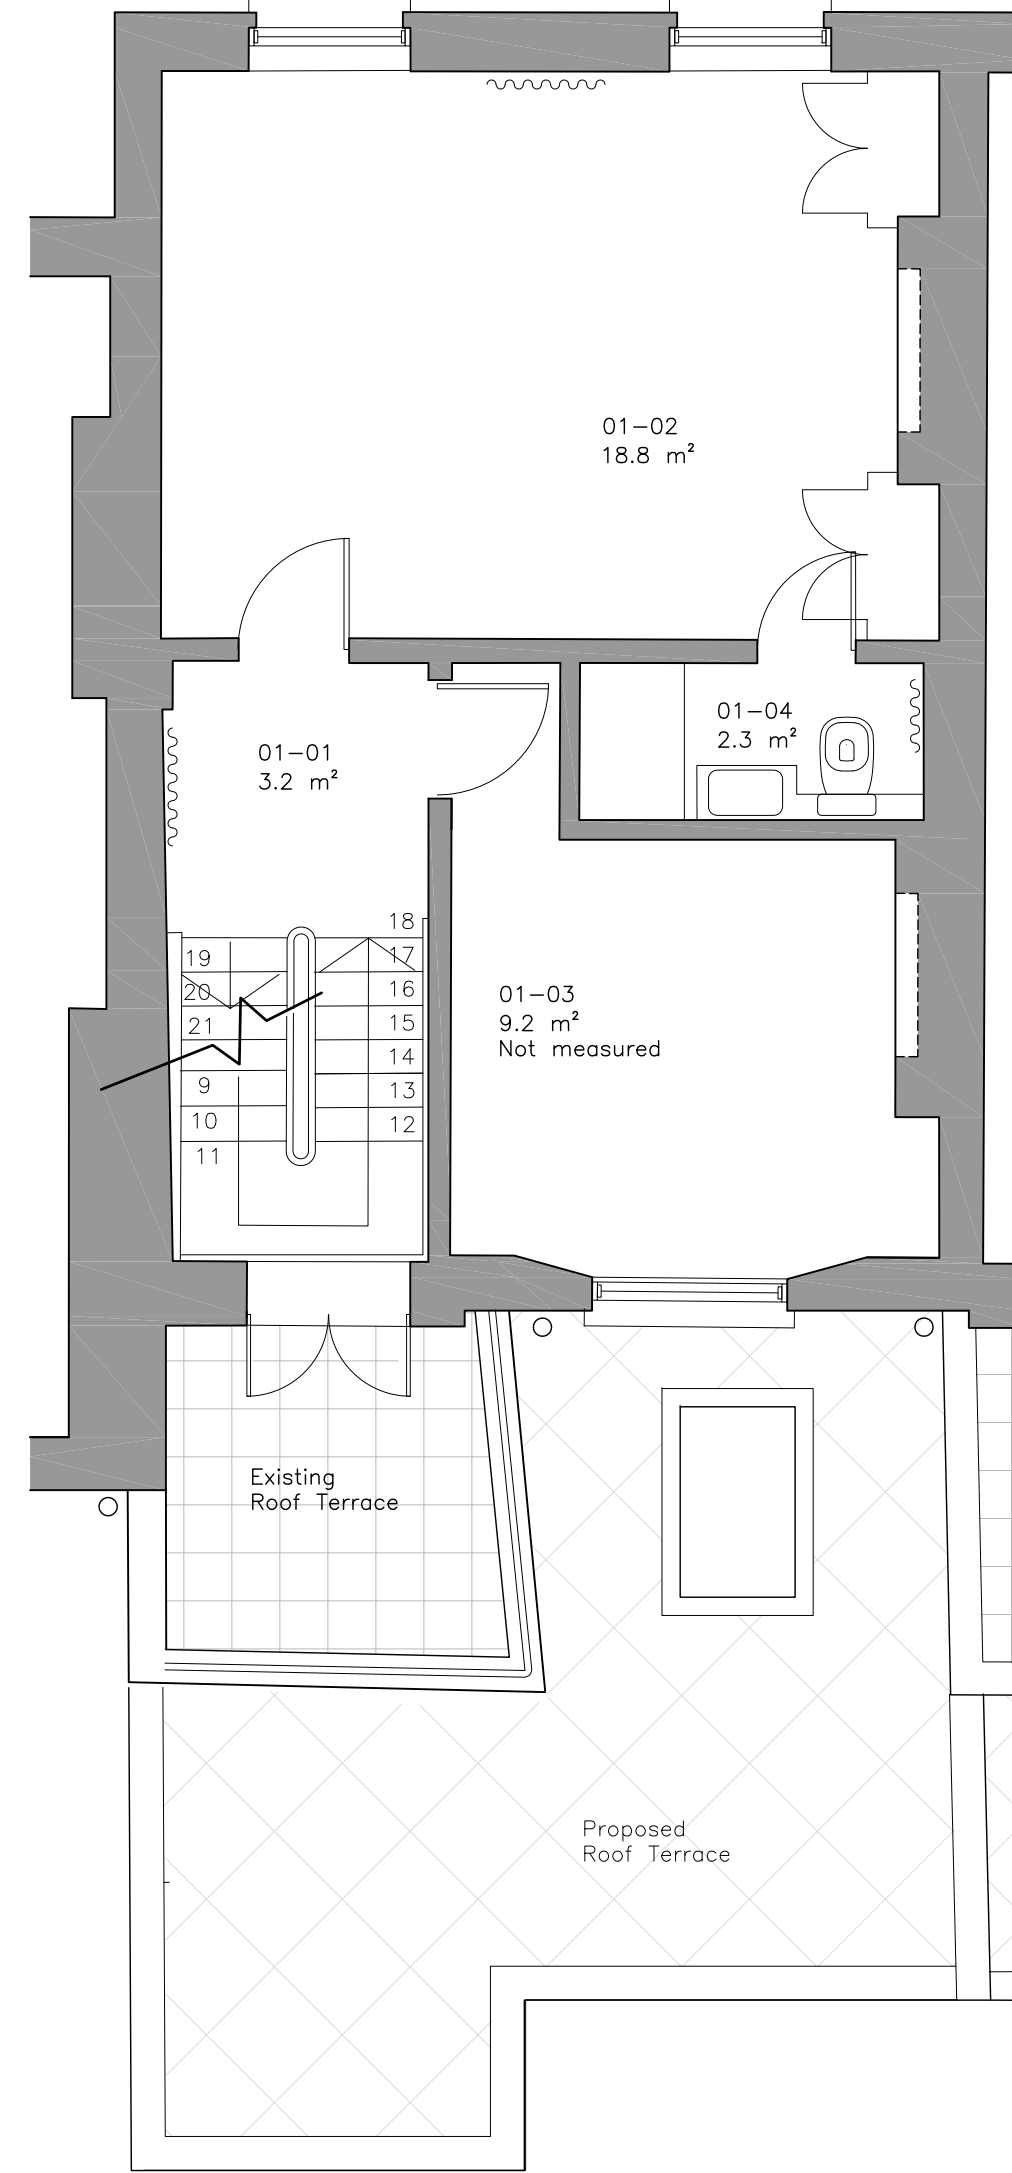

04 UNCHANGED
Second Floor Plan
PROPOSED 1:50

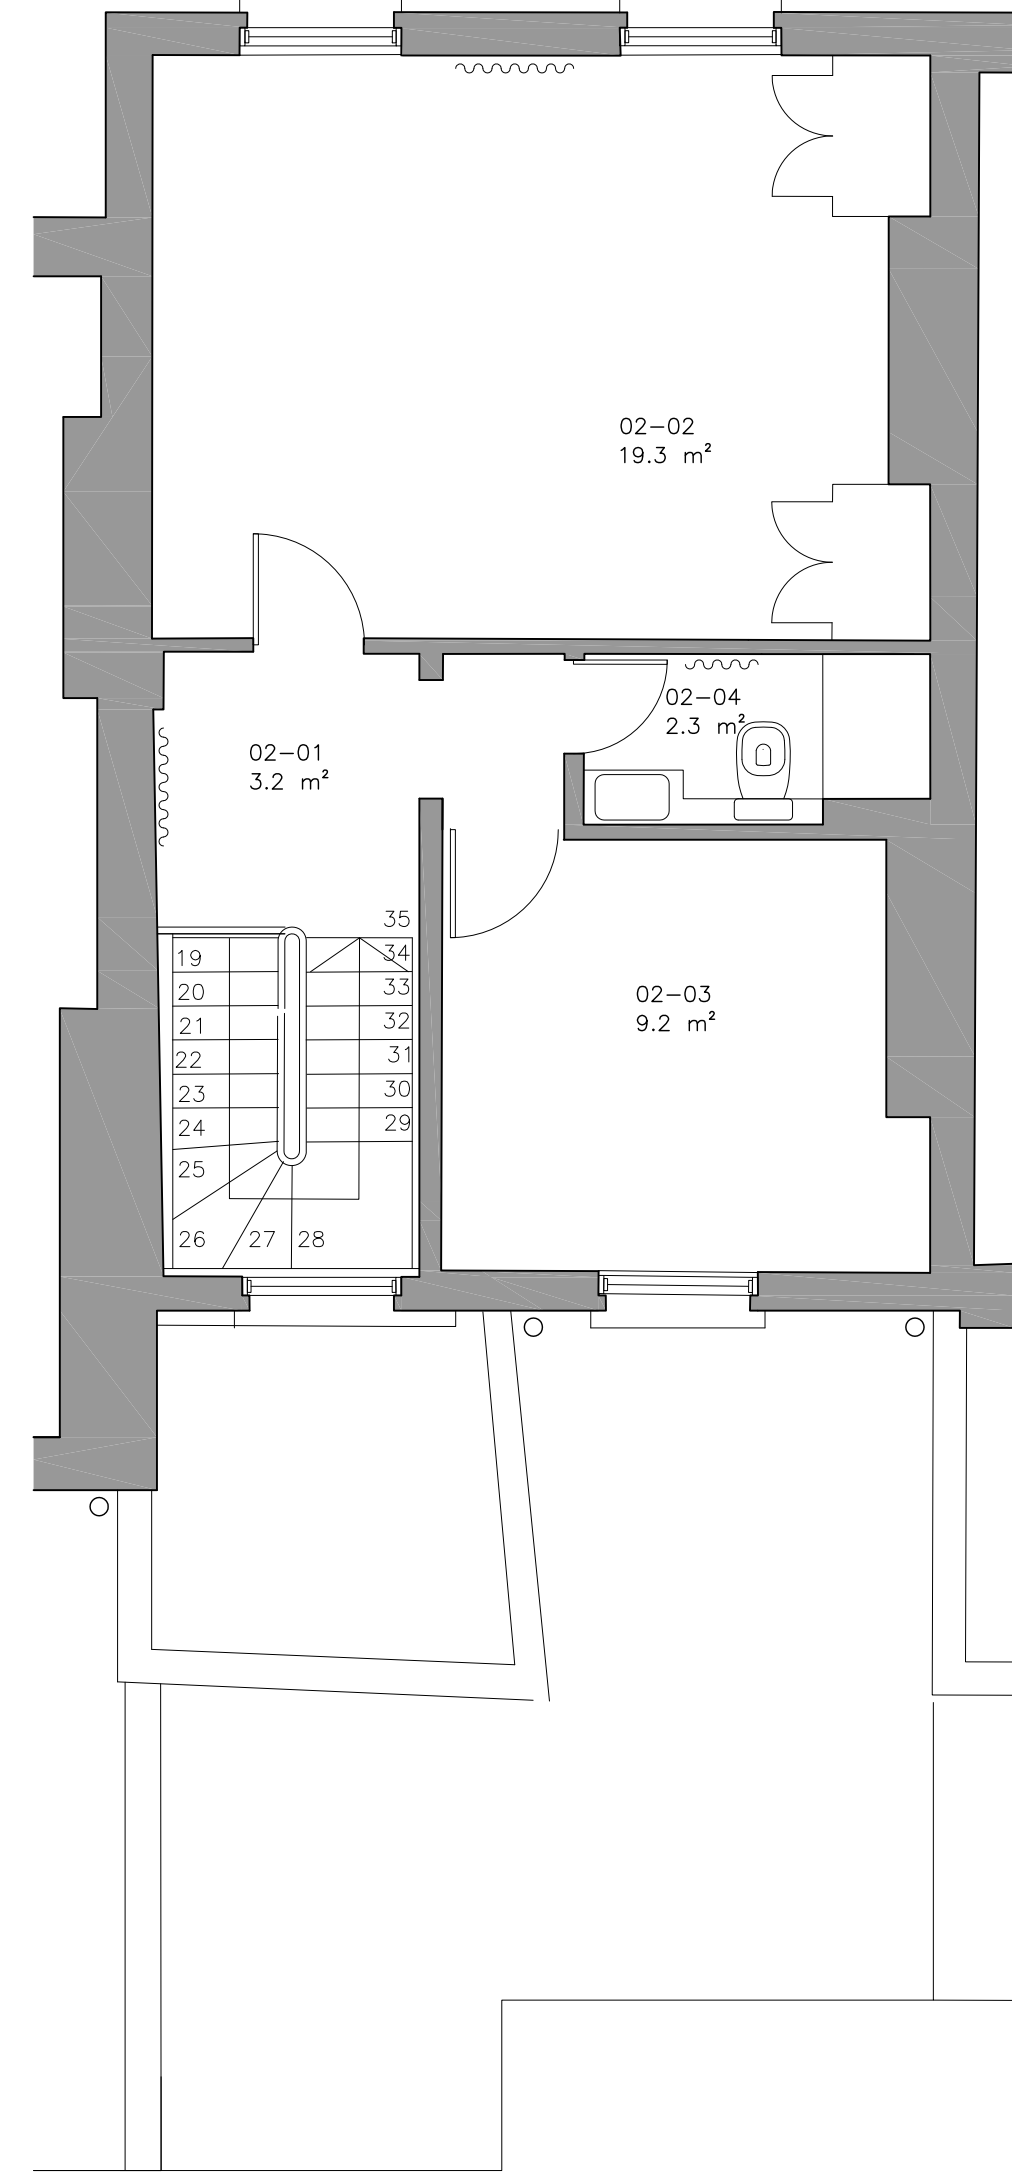

05 UNCHANGED
Roof Plan
PROPOSED 1:50

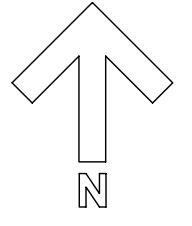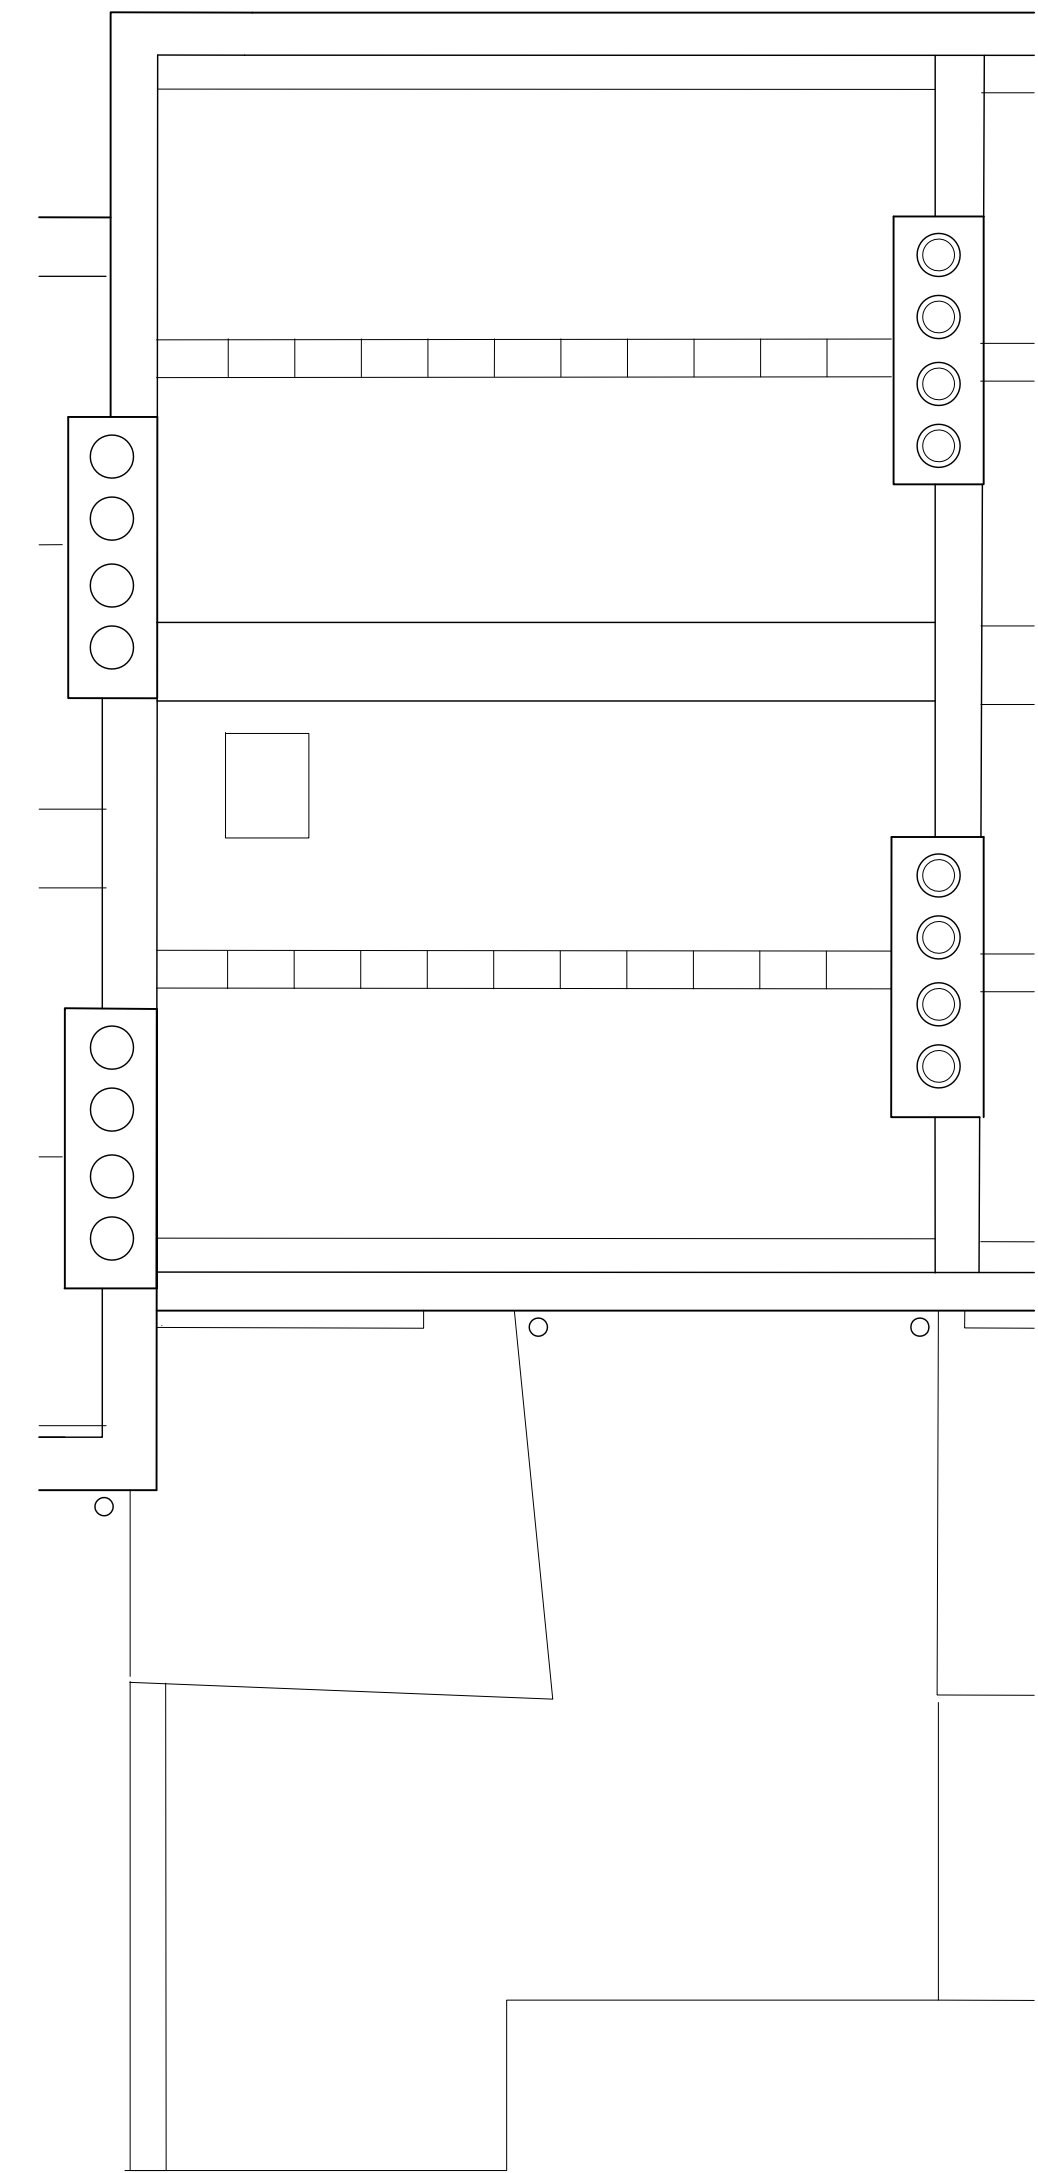

Solindan Ltd	
project no. 019	project name 154 Aggr Grove
site address 154 Aggr Grove London NW1 9TY	client Mr John Carracchio
drawing no. G-105	rev A
existing/proposed PROPOSED	
drawing name FLOOR & ROOF PLANS	
drawn by DS	checked JP
date created 26/03/2015	
scale @ A1 1:50	
issued for PLANNING	
Date 19.08.15	Rev /
10.07.15	A
Description of Revision Issued for client review	
Issued for planning approval	
By DS	CHKD JP
Date	Rev
Description of Revision	
By	CHKD
notes	
SECTION AA AND ELEVATIONS SEE DRAWING G-106	
© Solindan Ltd Co. 7357549 info@solindan.com Unit 10, 18A Arthur Street Hove BN3 5FD	