


01 North Elevation
PROPOSED 1:50
UNCHANGED



02 East Elevation / Section AA
PROPOSED 1:50
SHOWING APPROVED EXTENSION TO 152 AGAR GROVE
PLANNING APPLICATION REFERENCE 2014/2428/P

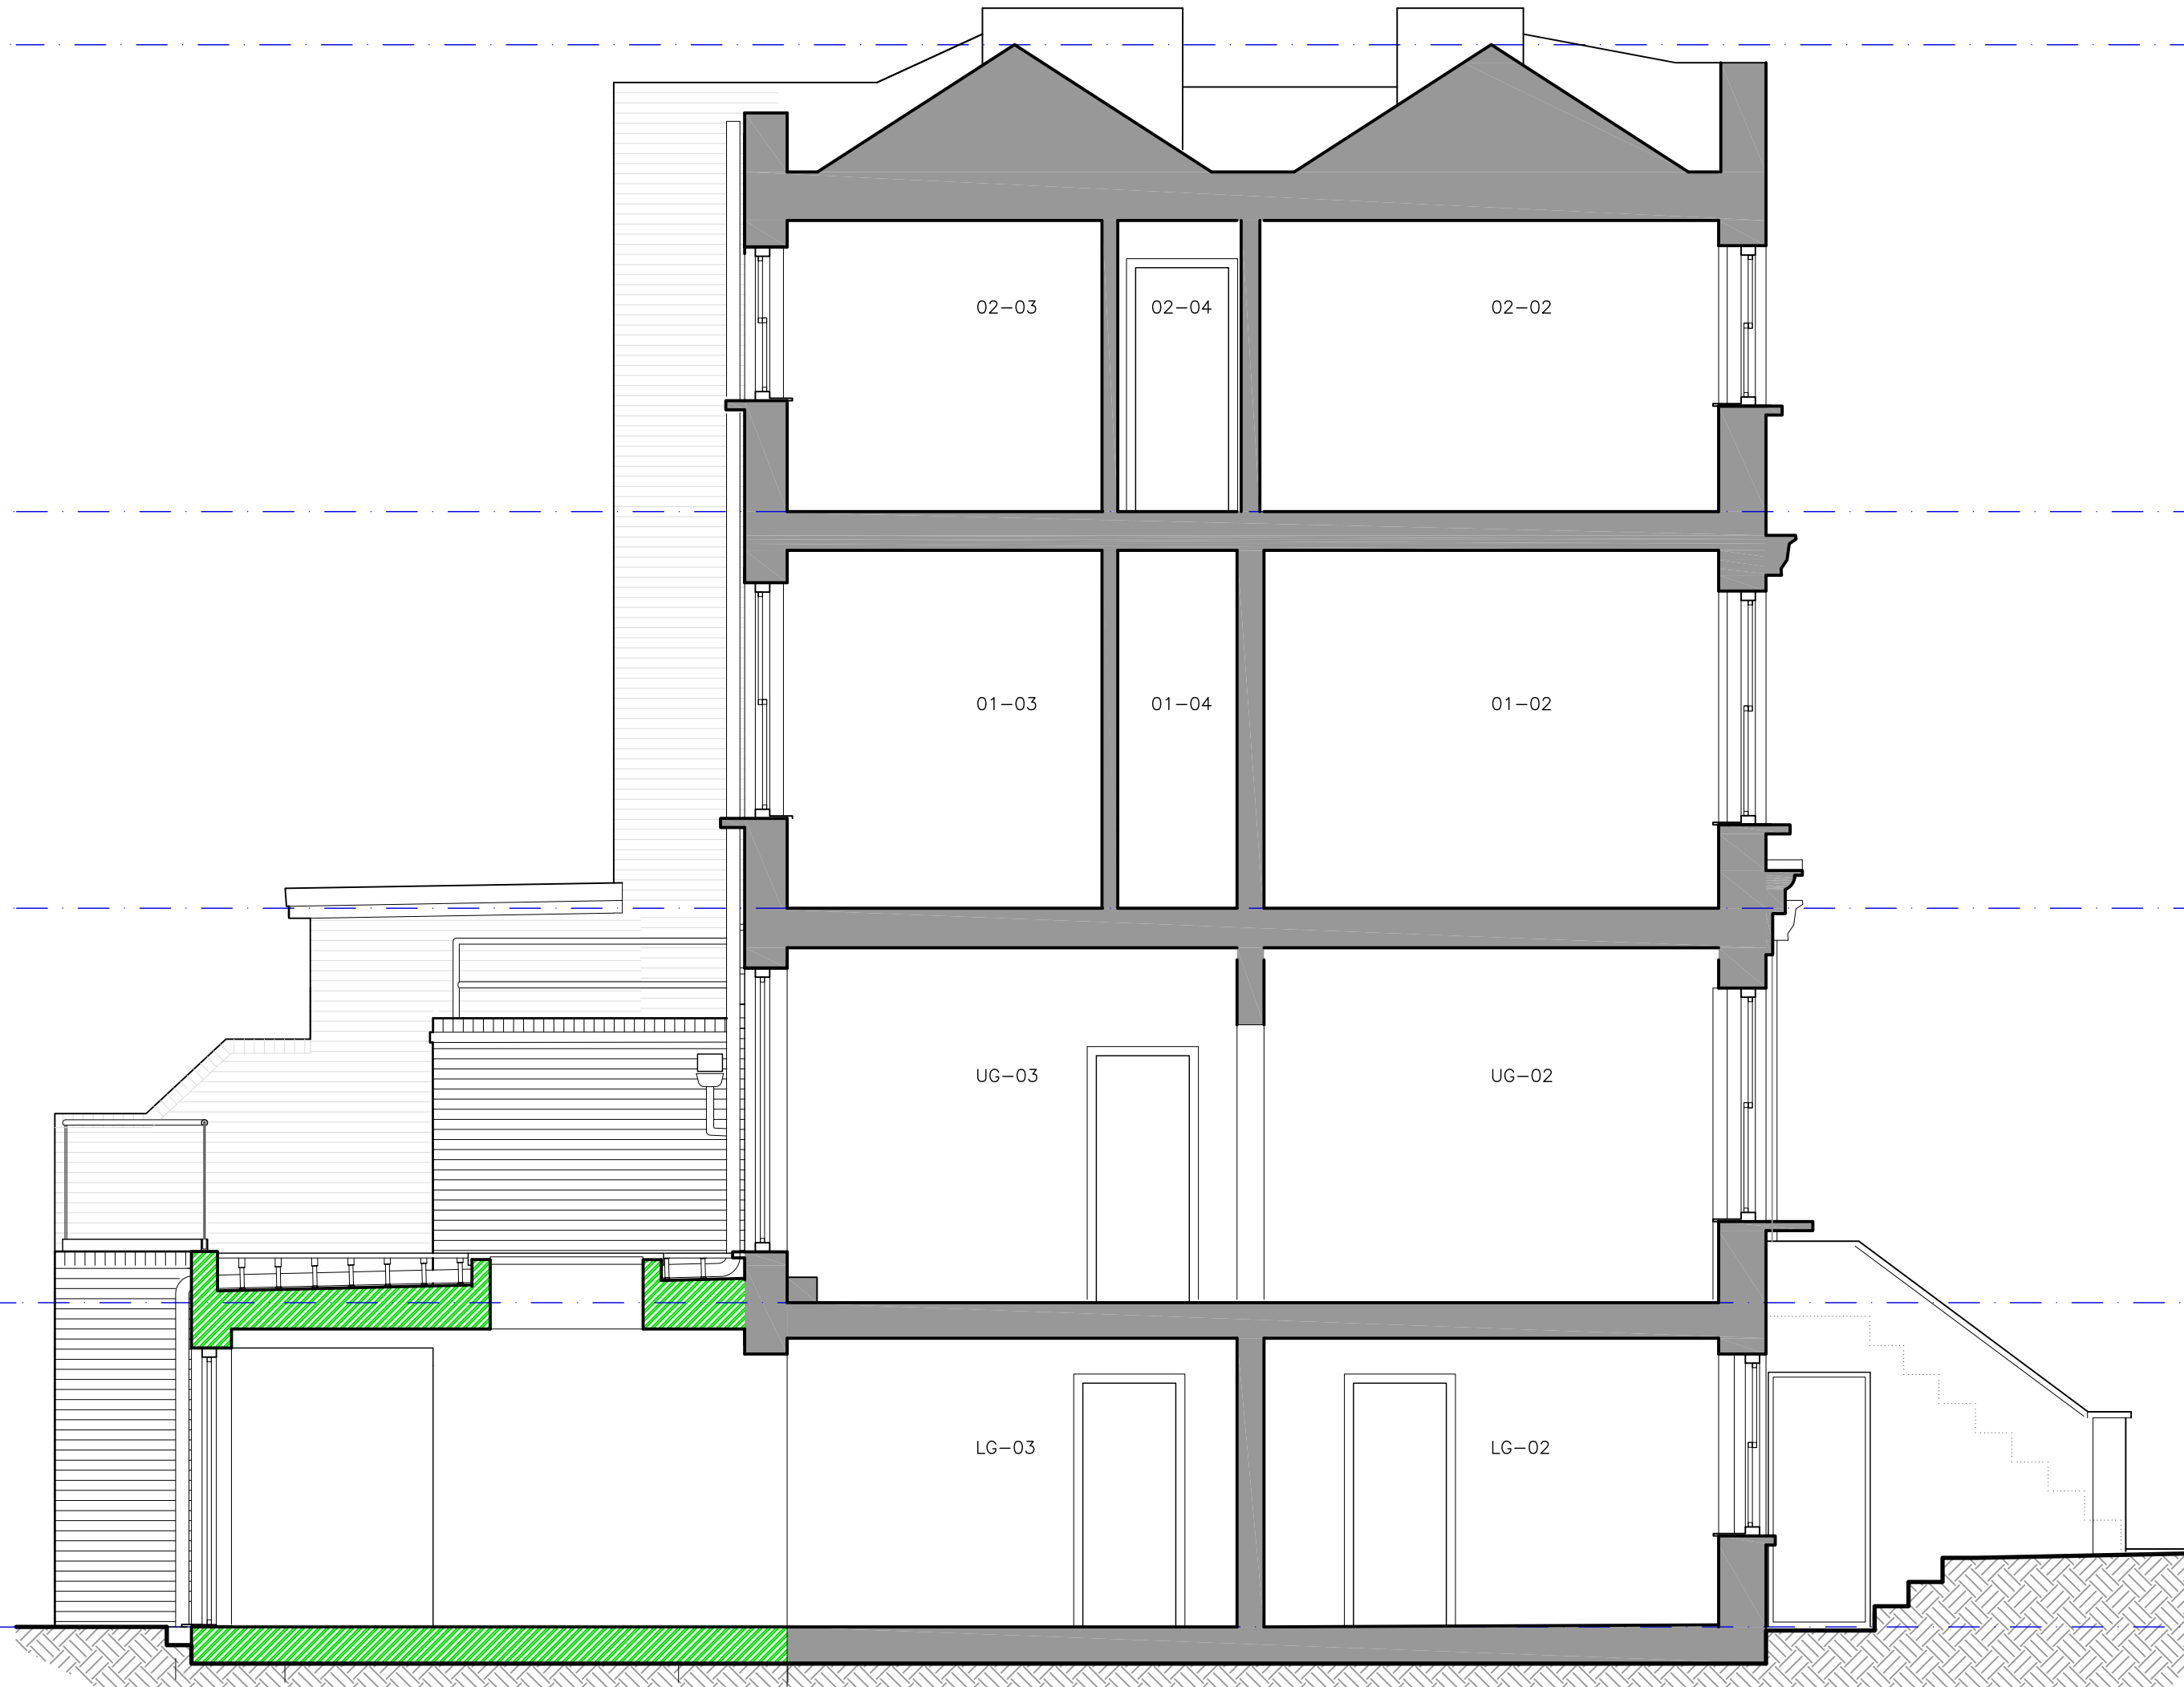


03 South Elevation
PROPOSED 1:50
SHOWING APPROVED EXTENSION TO 152 AGAR GROVE
PLANNING APPLICATION REFERENCE 2014/2428/P



04 West Elevation (Viewed from #152)
PROPOSED 1:50

No elevation: completely obscured
by approved extension to 152A

05 West Elevation of East Boundary Wall (Extension #156)
PROPOSED 1:50

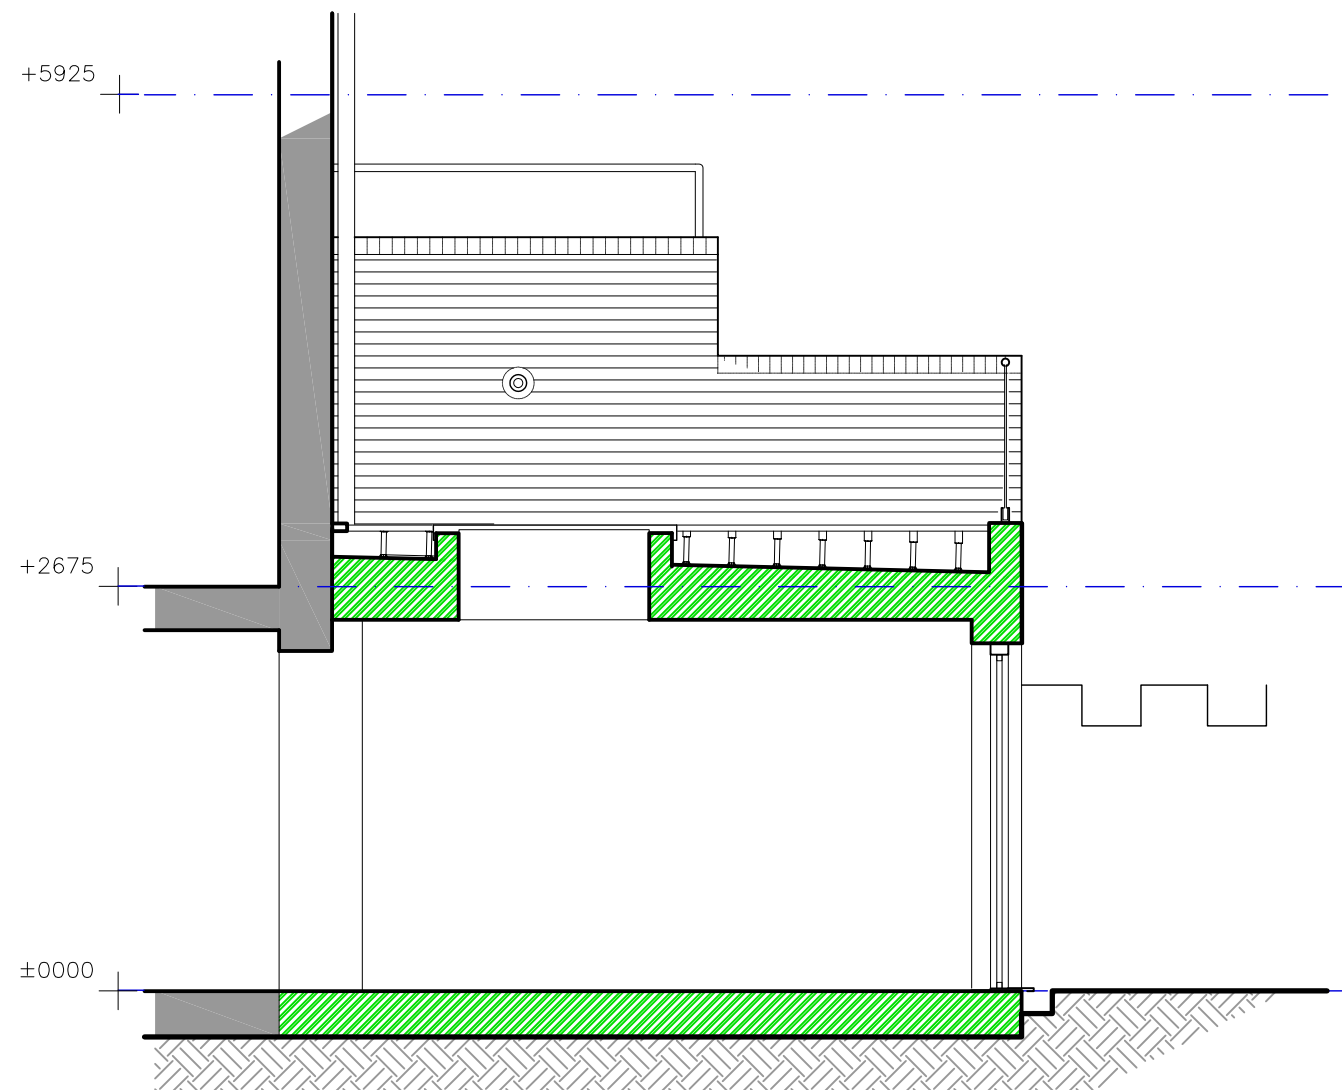

0 1 2 3 4 5 Metres

Solindan Ltd

Project no. 019
Project name 154 Agar Grove
Site address 154 Agar Grove
London NW1 9TY
Client Mr John Camacho

drawing no. G-108
rev /

existing/proposed PROPOSED
drawing name ELEVATIONS
REF 2014/2428/P
drawn by DS
checked JP
date created 26/03/2015
scale @ A1 1:50
Issued for PLANNING

Date	Rev	Description of Revision	By	Chkd
19.06.15	/	Issued for client review	DS	JP
10.07.15	A	Issued for planning approval	DS	JP

Date	Rev	Description of Revision	By	Chkd
------	-----	-------------------------	----	------

notes

KEY

Proposed Construction section

© Solindan Ltd Co. 7357549
info@solindan.com
Unit 10, 18A Arthur Street
Hove BN3 5PD