

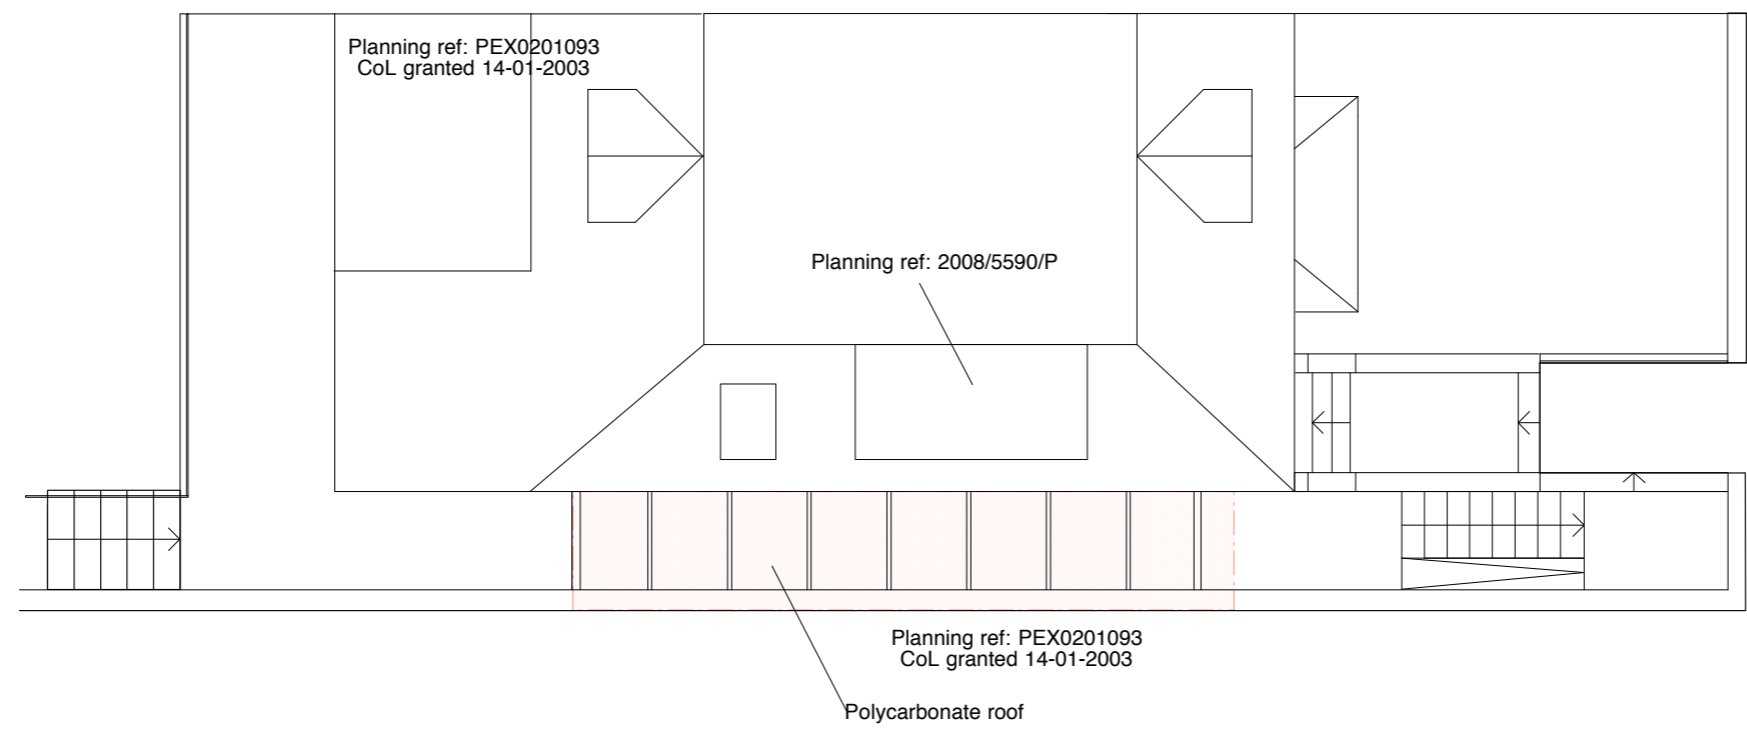


7 Existing lower ground plan  
Scale: 1:100

 

8 Existing roof plan  
Scale: 1:100

 

project	: 21 Dartmouth Park Avenue	<b>boyarsky murphy architects</b> 64 oakley square london nw1 1nj t: 020 7388 3572 e: mail@boyarskymurphy.com
title	: existing plans	
scale	: 1:100@ A3	
dwg no	: DPA02	
status	: Planning Application	
date	: July 2015	