



9 Proposed lower ground plan  
Scale: 1:100

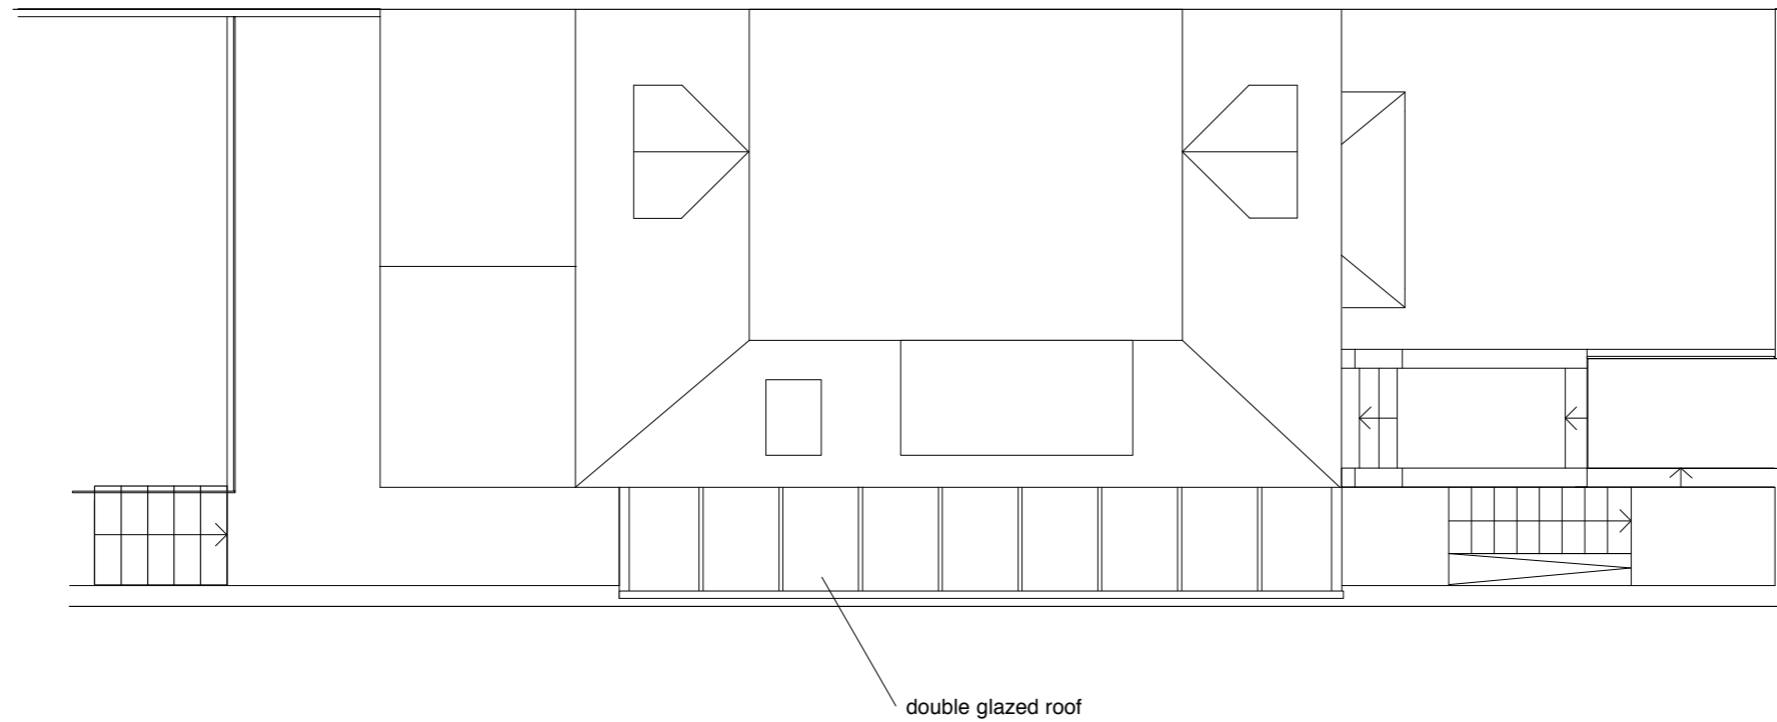

10 Proposed roof plan  
Scale: 1:100

 

project : 21 Dartmouth Park Avenue  
 title : proposed plans  
 scale : 1:100@ A3  
 dwg no : DPA03  
 status : Planning Application  
 date : July 2015

boyarsky murphy architects  
 64 oakley square london nw1 1nj  
 t: 020 7388 3572 e: mail@boyarskymurphy.com