


garden and patio 66.5 sq.m
length of garden 11.42 metres

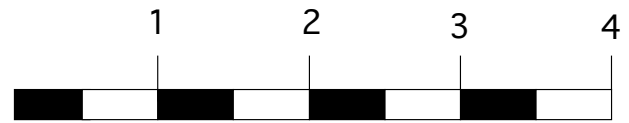

Sparchitectural Design

26 Parliament Hill London NW3 2TN Tel: 0207 419 4501 Email: sheba@sparchitecturaldesign.com

60a Hawley Road
Existing Roof Plan

Drawing No. JF P003

Date 9. 06. 2015 Scale 1:50 @ A3 This drawing is copyright Revisions

ALL DIMENSIONS TO BE VERIFIED ON SITE BEFORE COMMENCING ANY WORK OR MAKING SHOP DRAWINGS