

Sparchitctural Design

26 Parliament Hill London NW3 2TN Tel: 0207 419 4501 Email: sheba@sparchitcturaldesign.com


60a Hawley Road

Proposed Raised Ground Floor Plan

Drawing No. JF P007

Date 9 06. 2015 Scale 1:50 @ A3 This drawing is copyright

Revisions

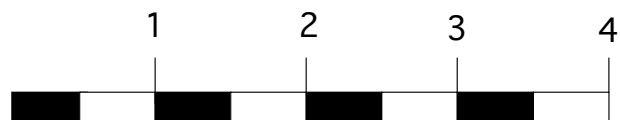

ALL DIMENSIONS TO BE VERIFIED ON SITE BEFORE COMMENCING ANY WORK OR MAKING SHOP DRAWINGS