

01 EXISTING GROUND PLAN
scale 1:50




Meters

project
26 OAKESHOTT AVENUE
N6 6NS


drawing
EXISTING GROUND FLOOR
PLAN


number	401-101-E	date	29.06.2015
scale	1:50@A3	revision	PLANNING

BRIAN O'REILLY ARCHITECTS
31 Oval Road LONDON NW1 7EA
Tel: +44 (0)20 7267 1164
www.brianoreillyarchitects.com
mail@brianoreillyarchitects.com

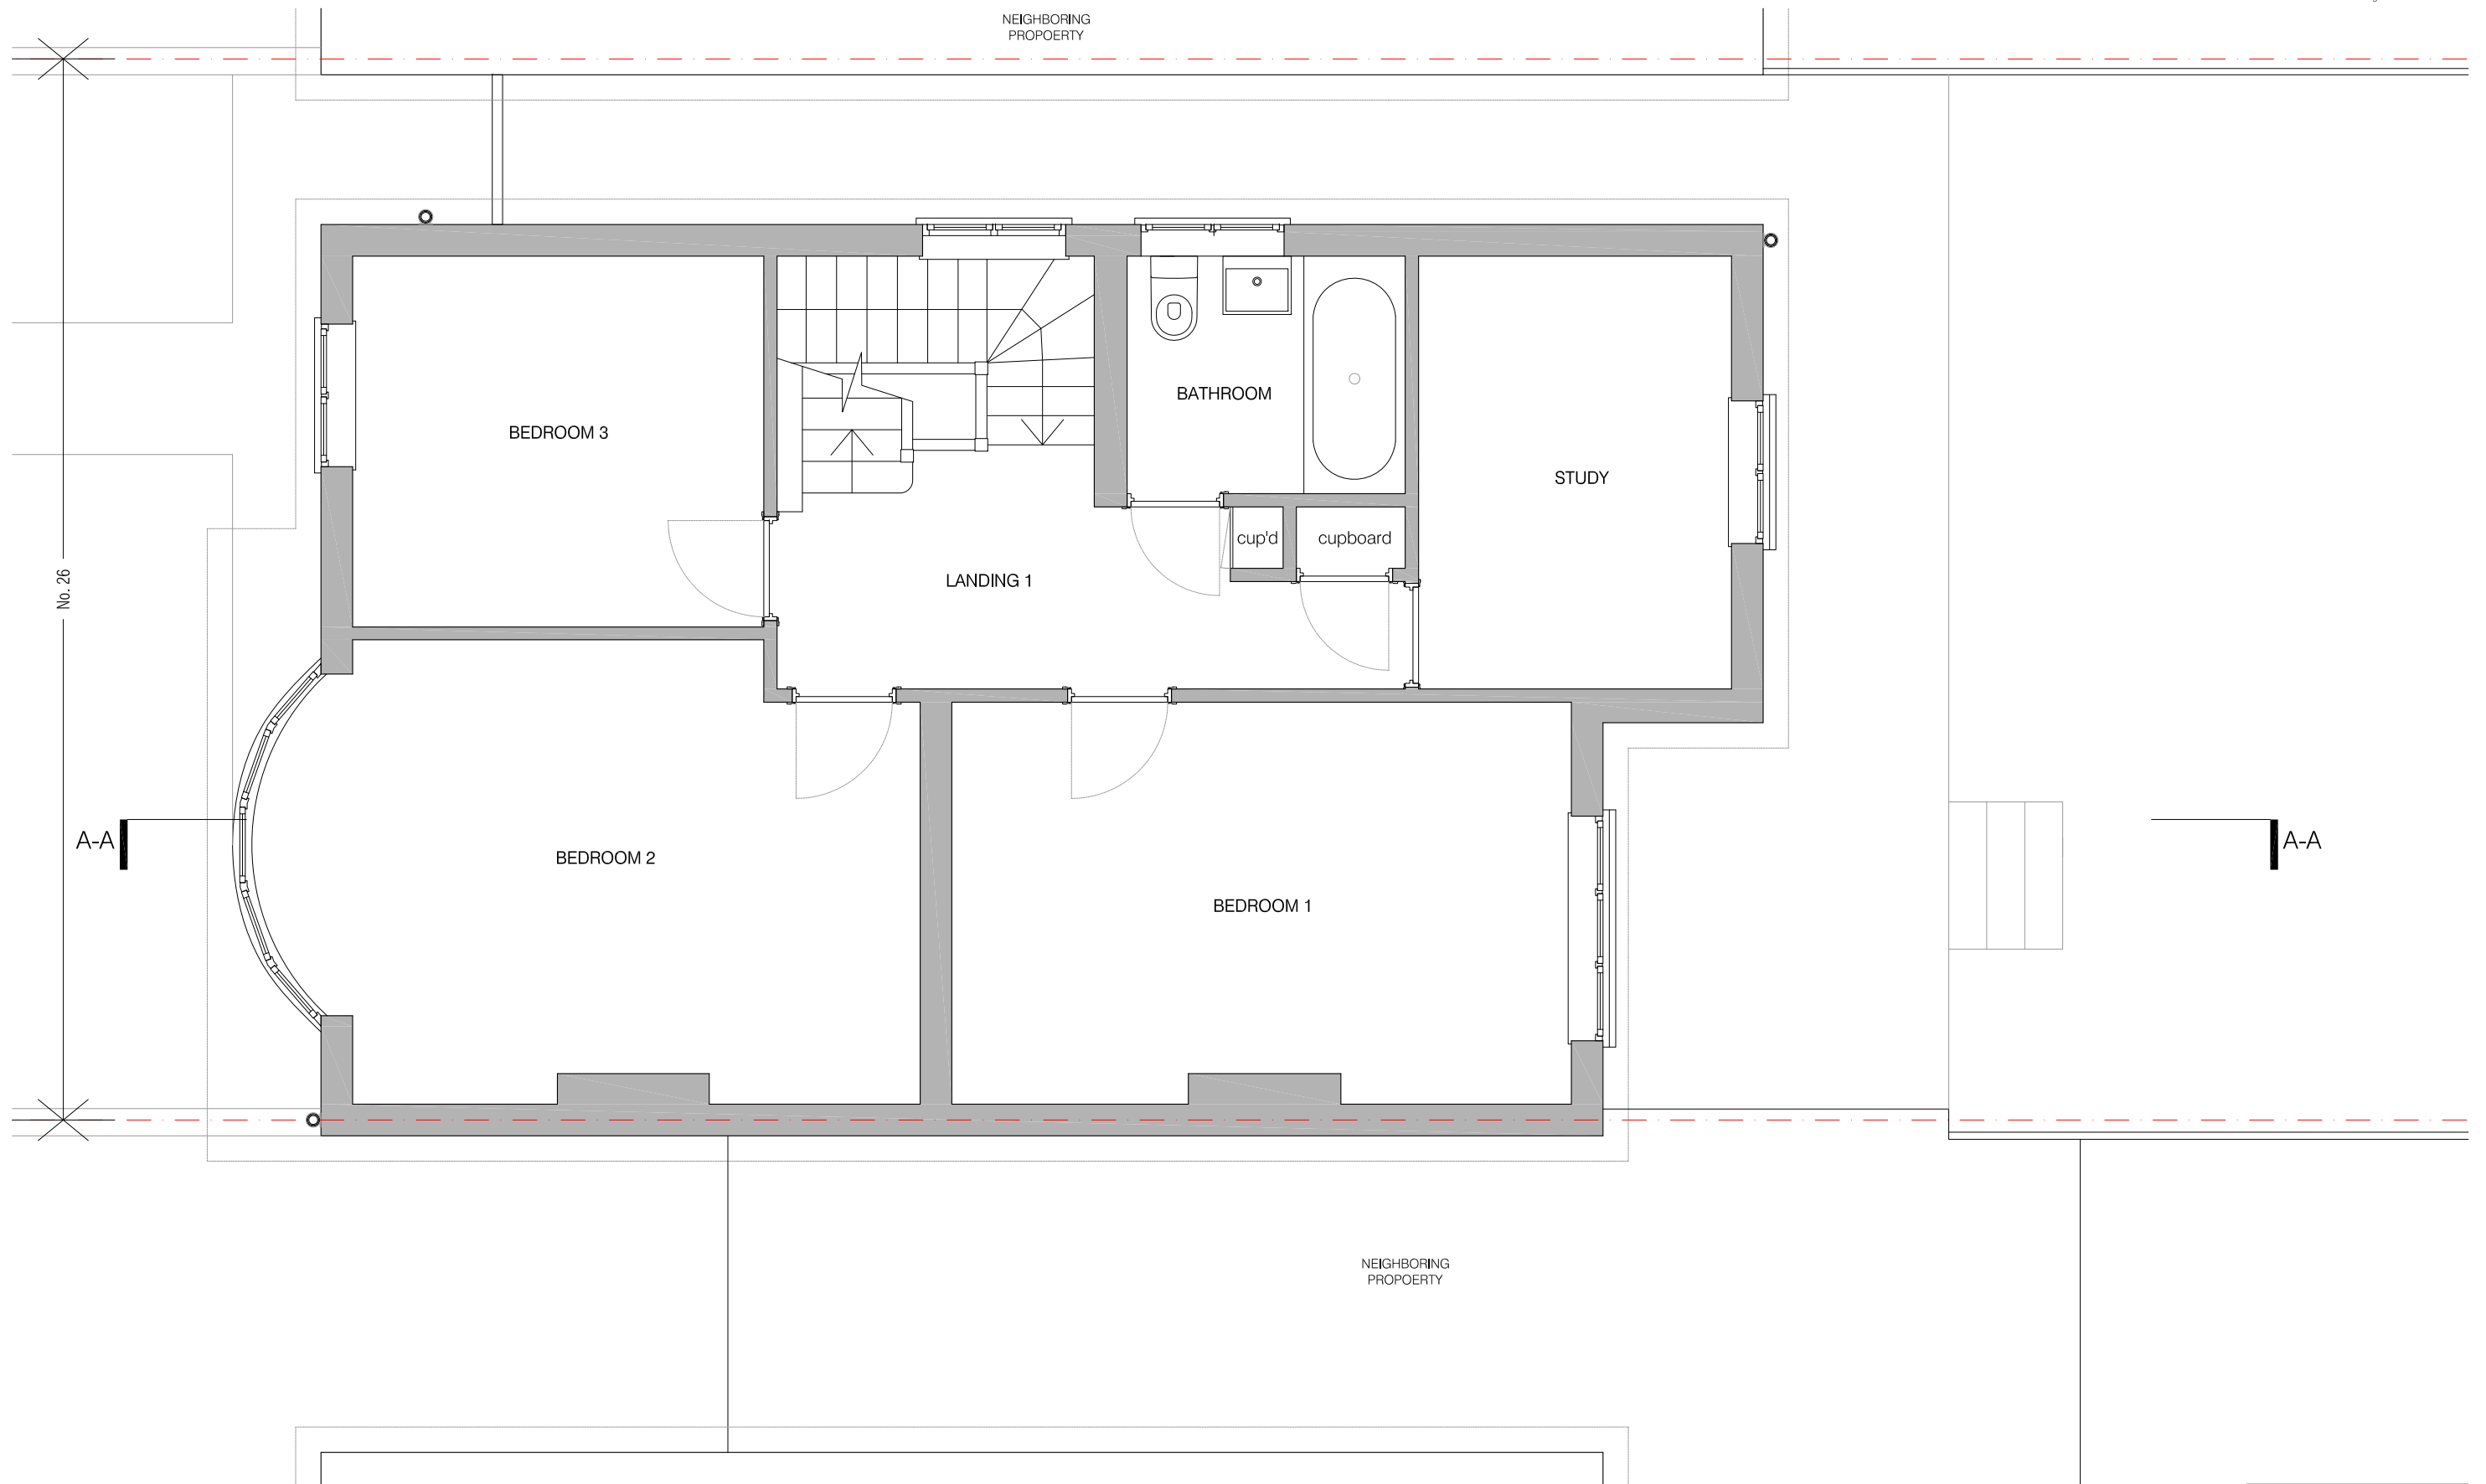



01 FIRST FLOOR DEMOLITION PLAN
scale 1:50

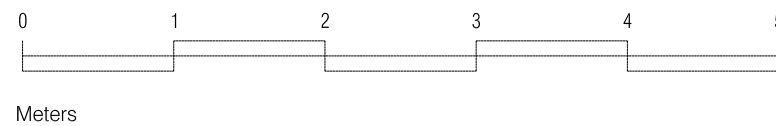

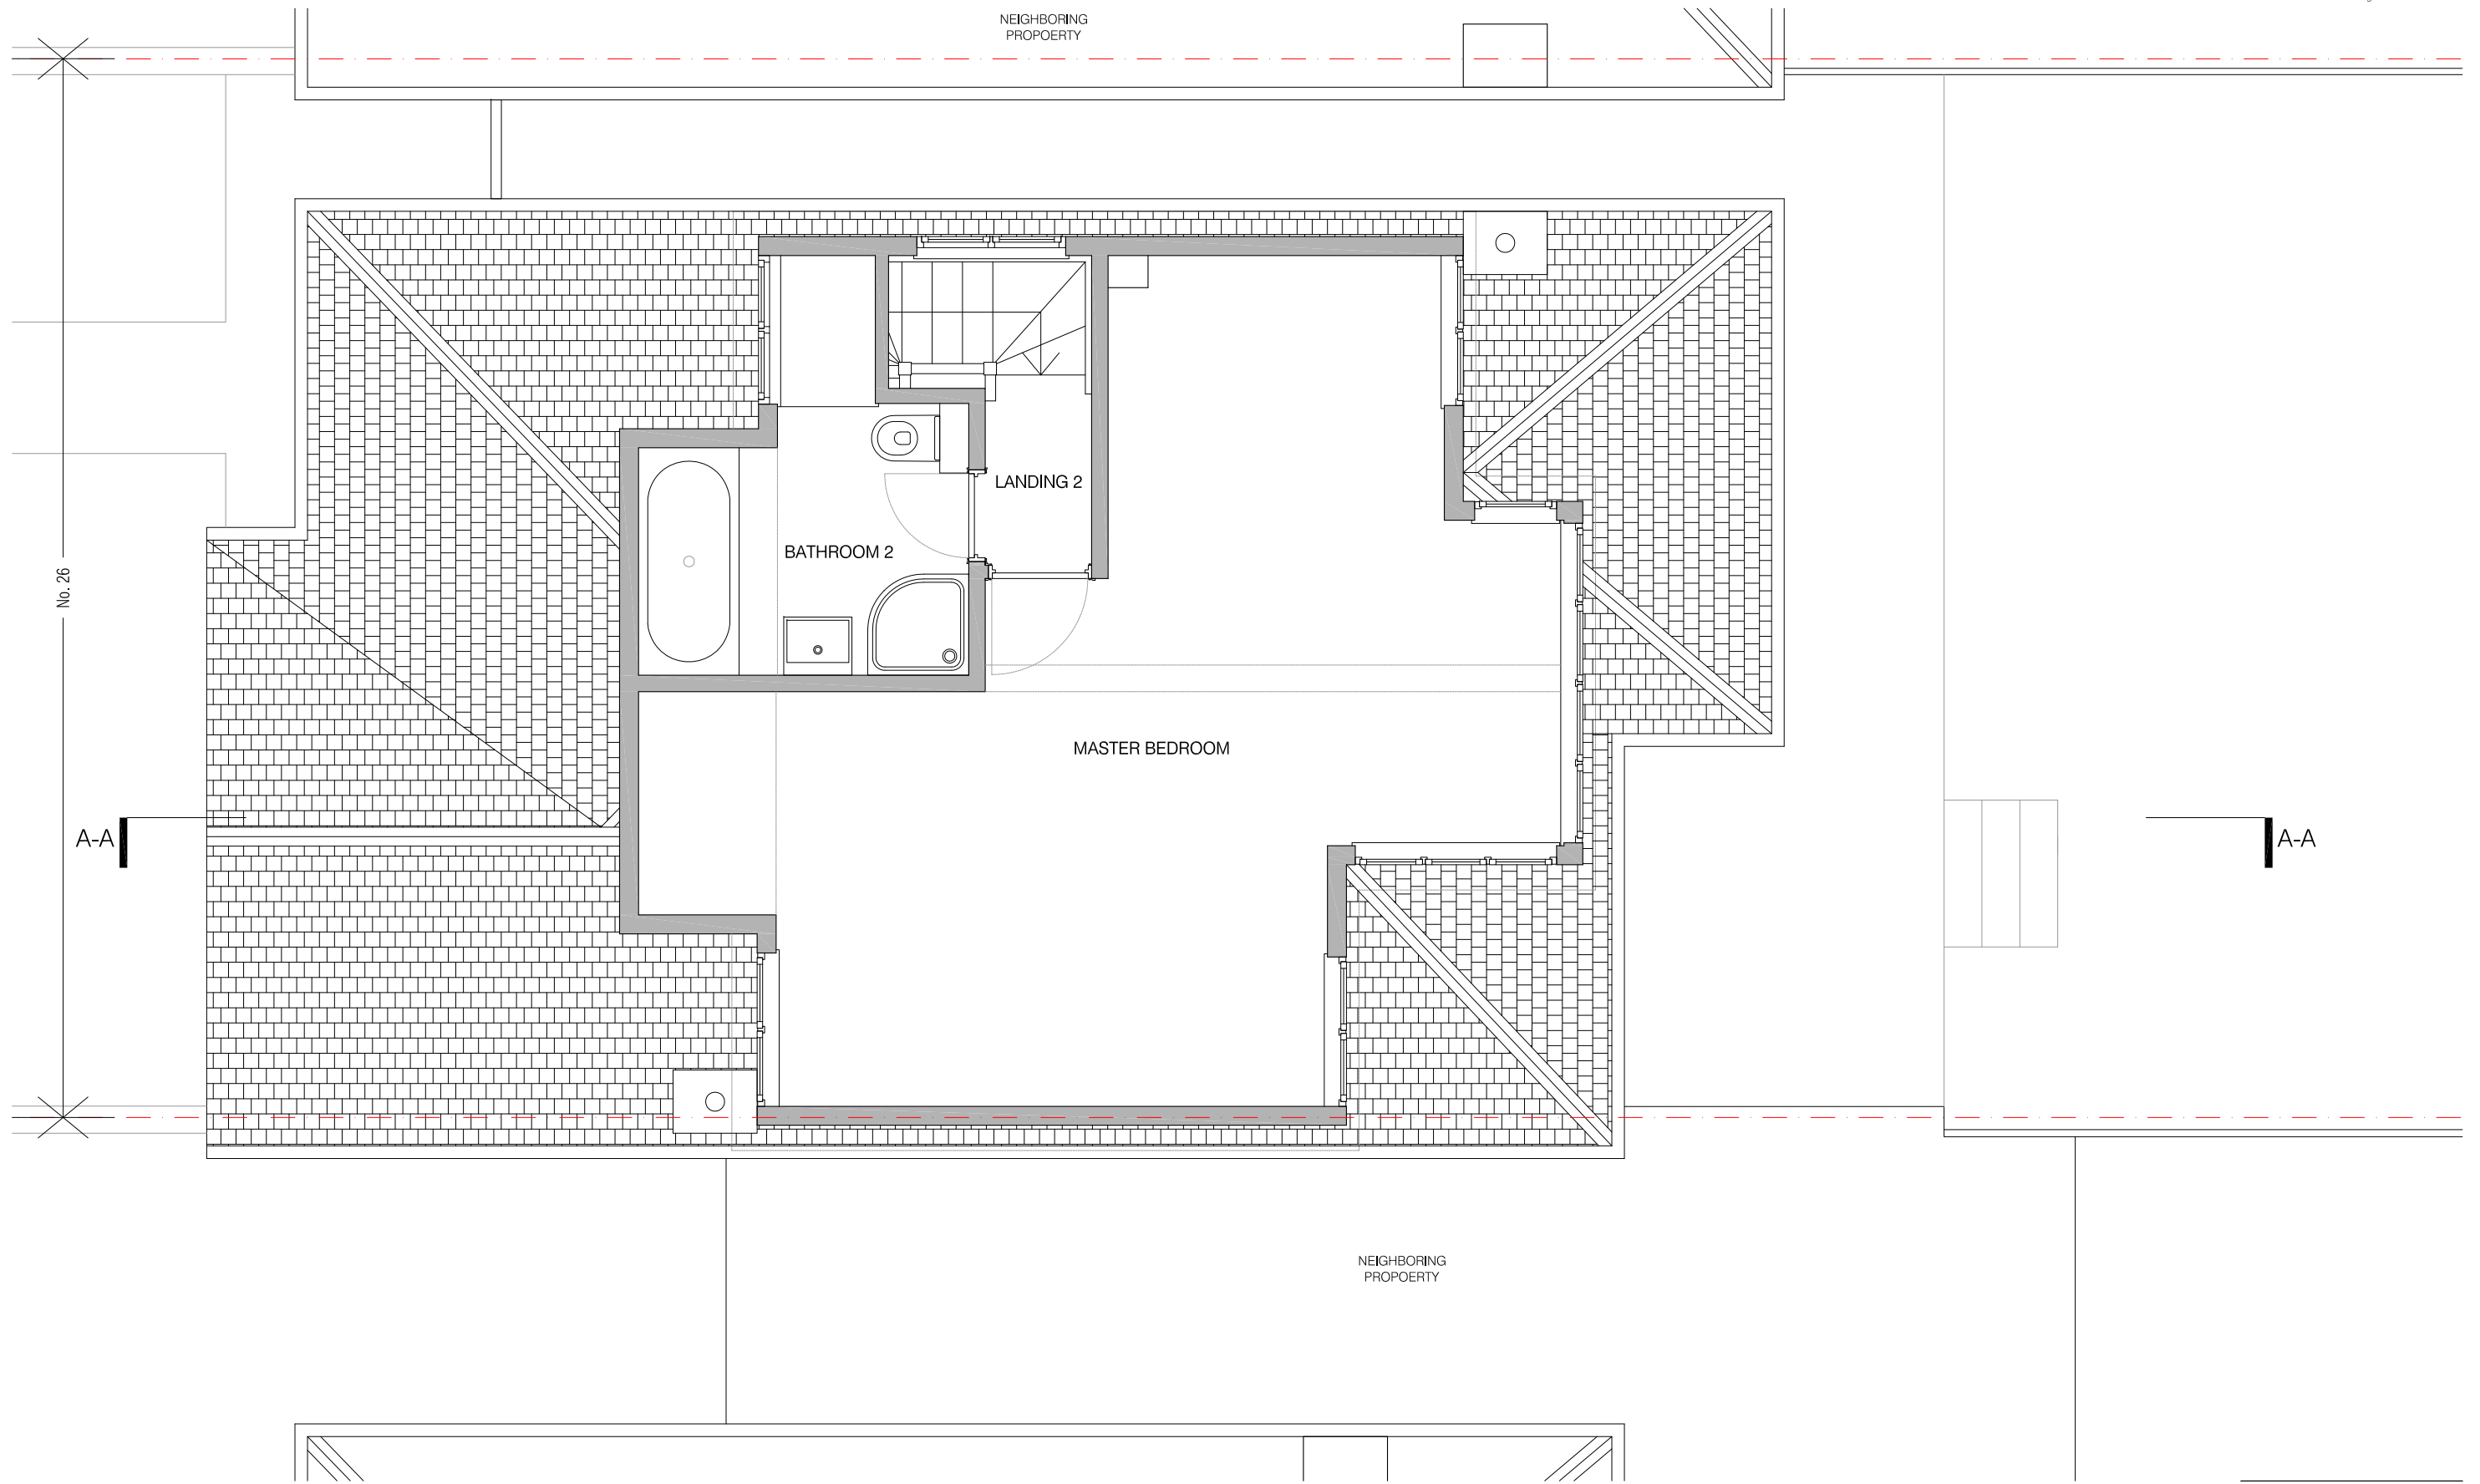


01 FIRST FLOOR DEMOLITION PLAN
scale 1:50

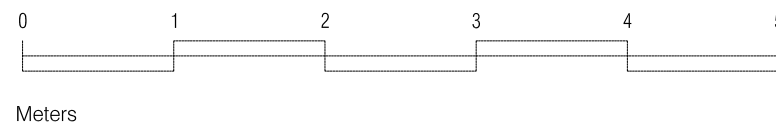

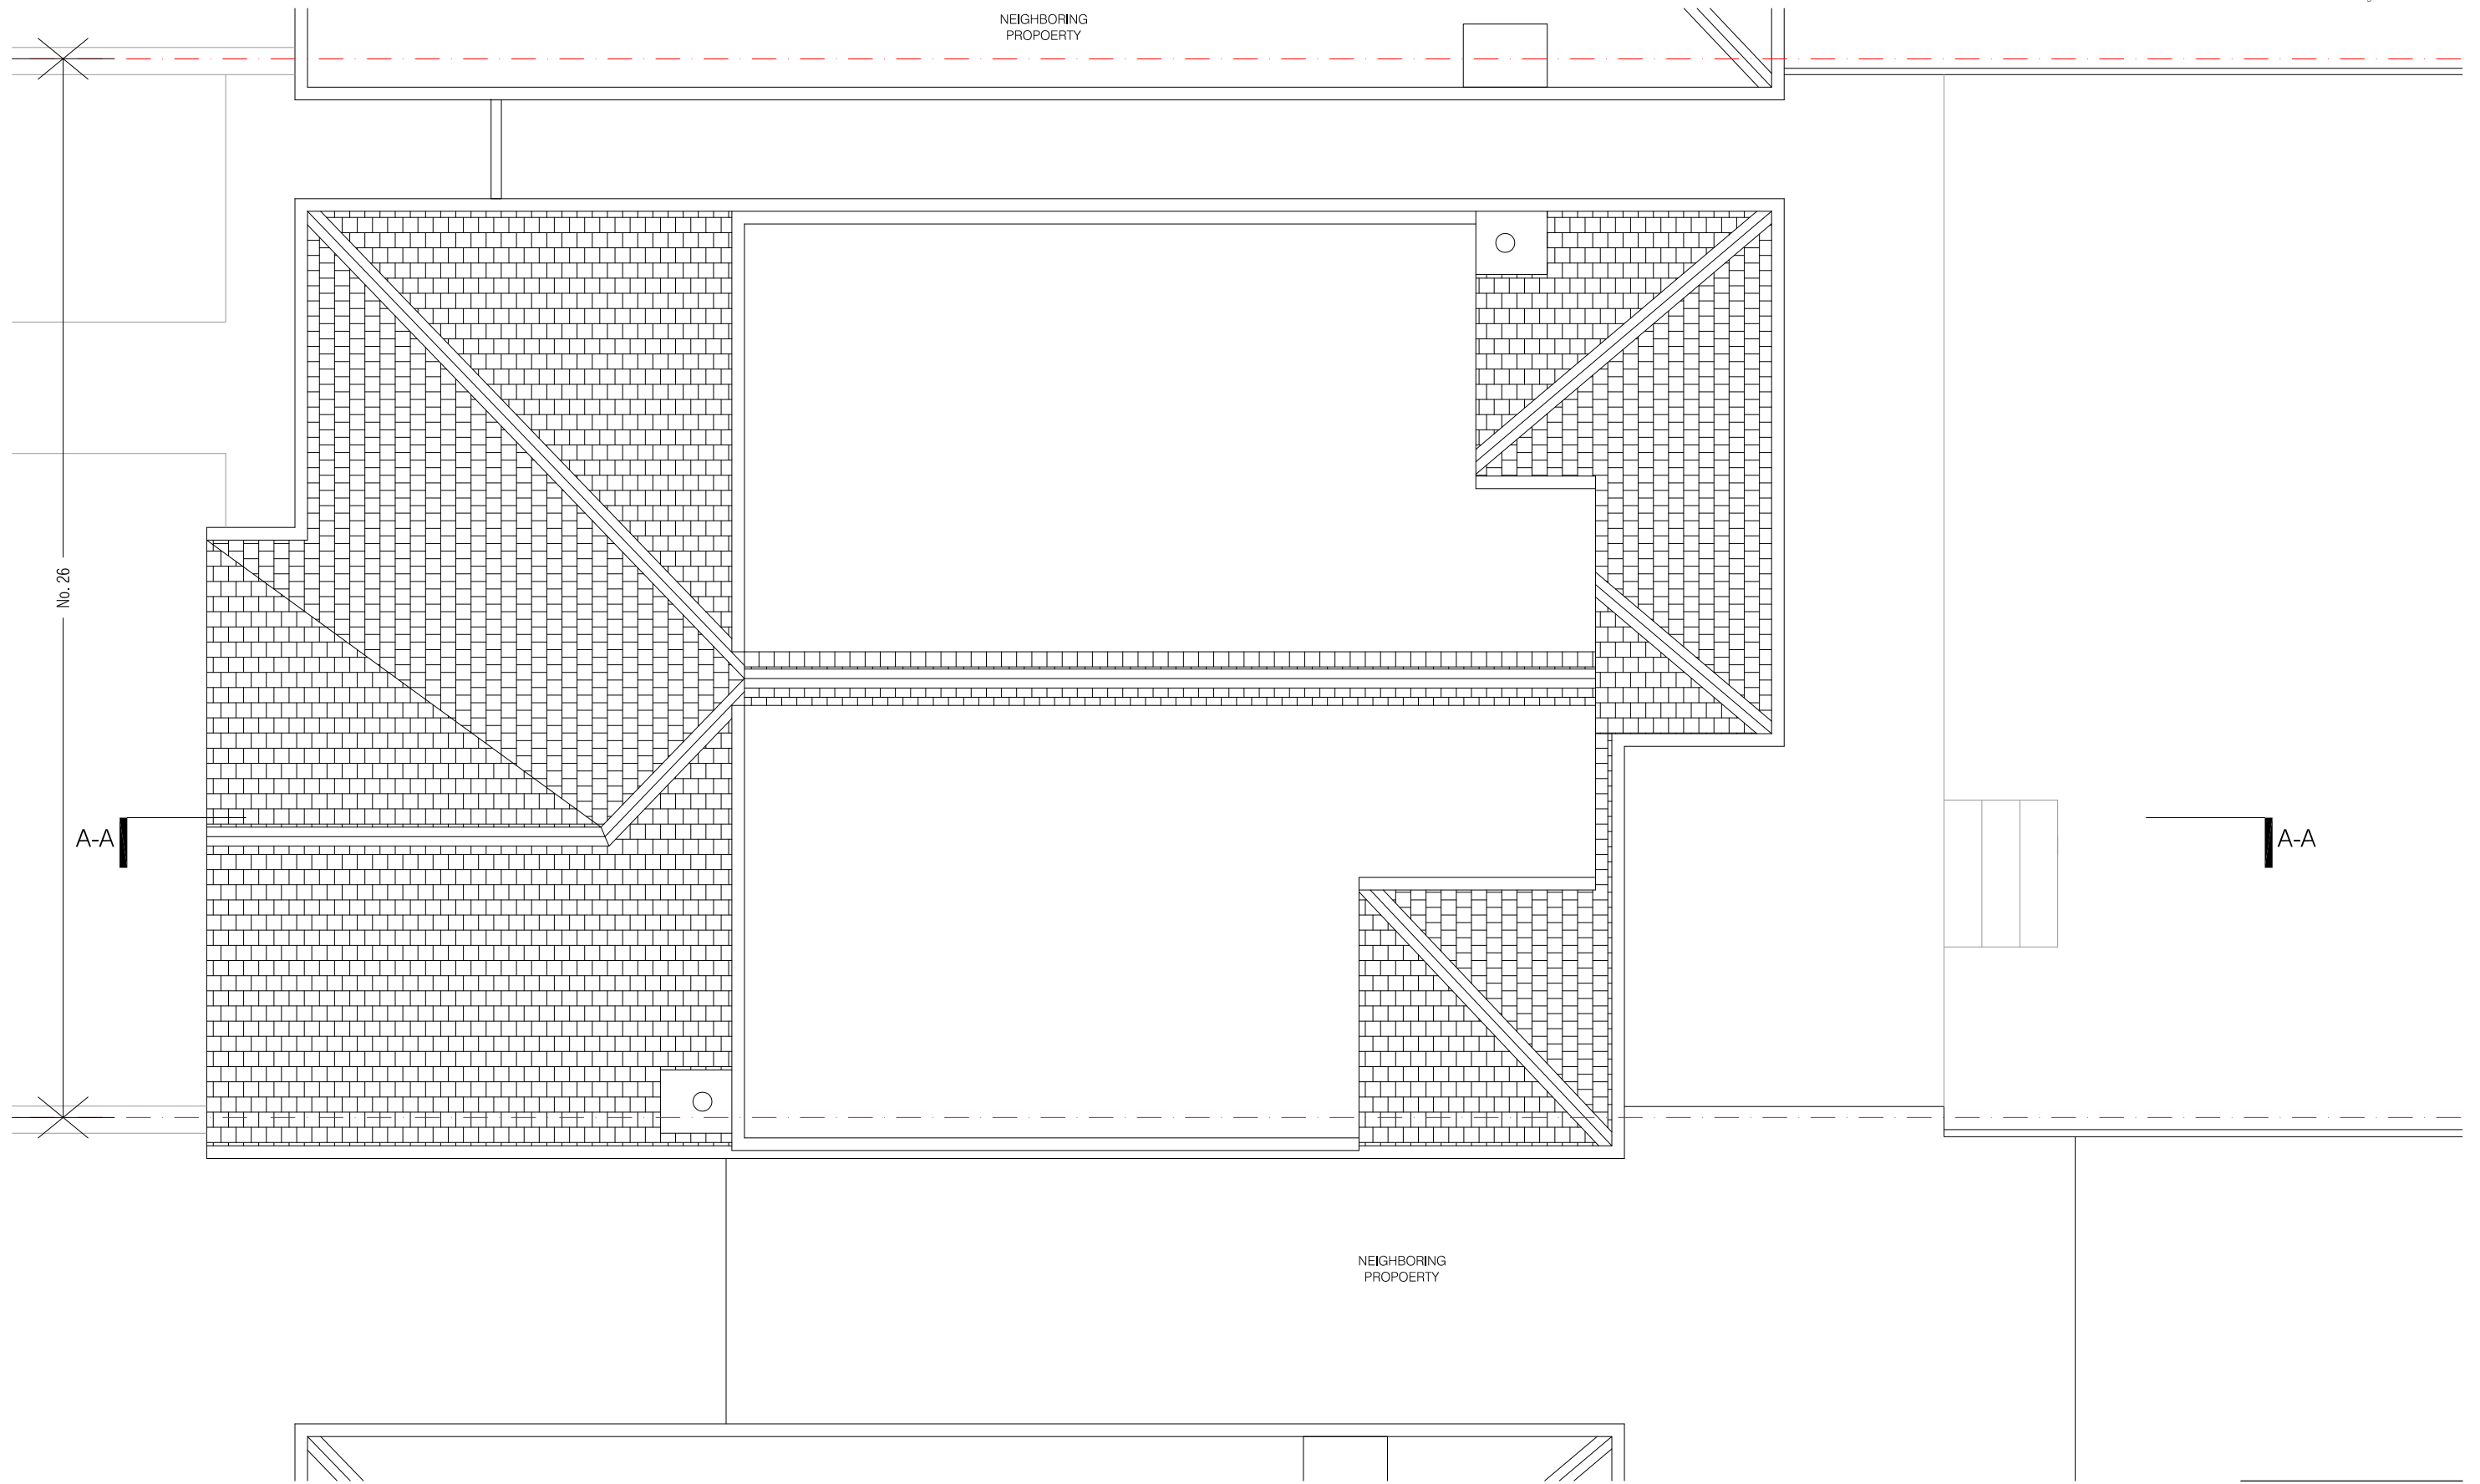



01 FIRST FLOOR DEMOLITION PLAN
scale 1:50

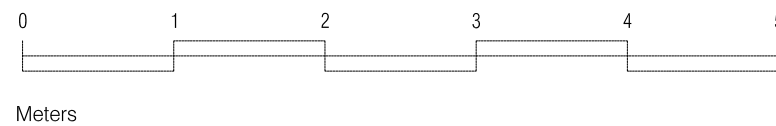

project
26 OAKESHOTT AVENUE
N6 6NS
drawing
EXISTING ROOF PLAN

number	date
401-104-E	29.06.2015
scale	revision
1:50@A3	PLANNING

BRIAN O'REILLY ARCHITECTS
31 Oval Road LONDON NW1 7EA
Tel: +44 (0)20 7267 1164
www.brianoreillyarchitects.com
mail@brianoreillyarchitects.com

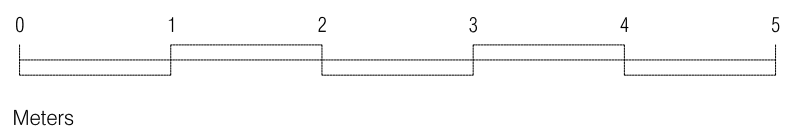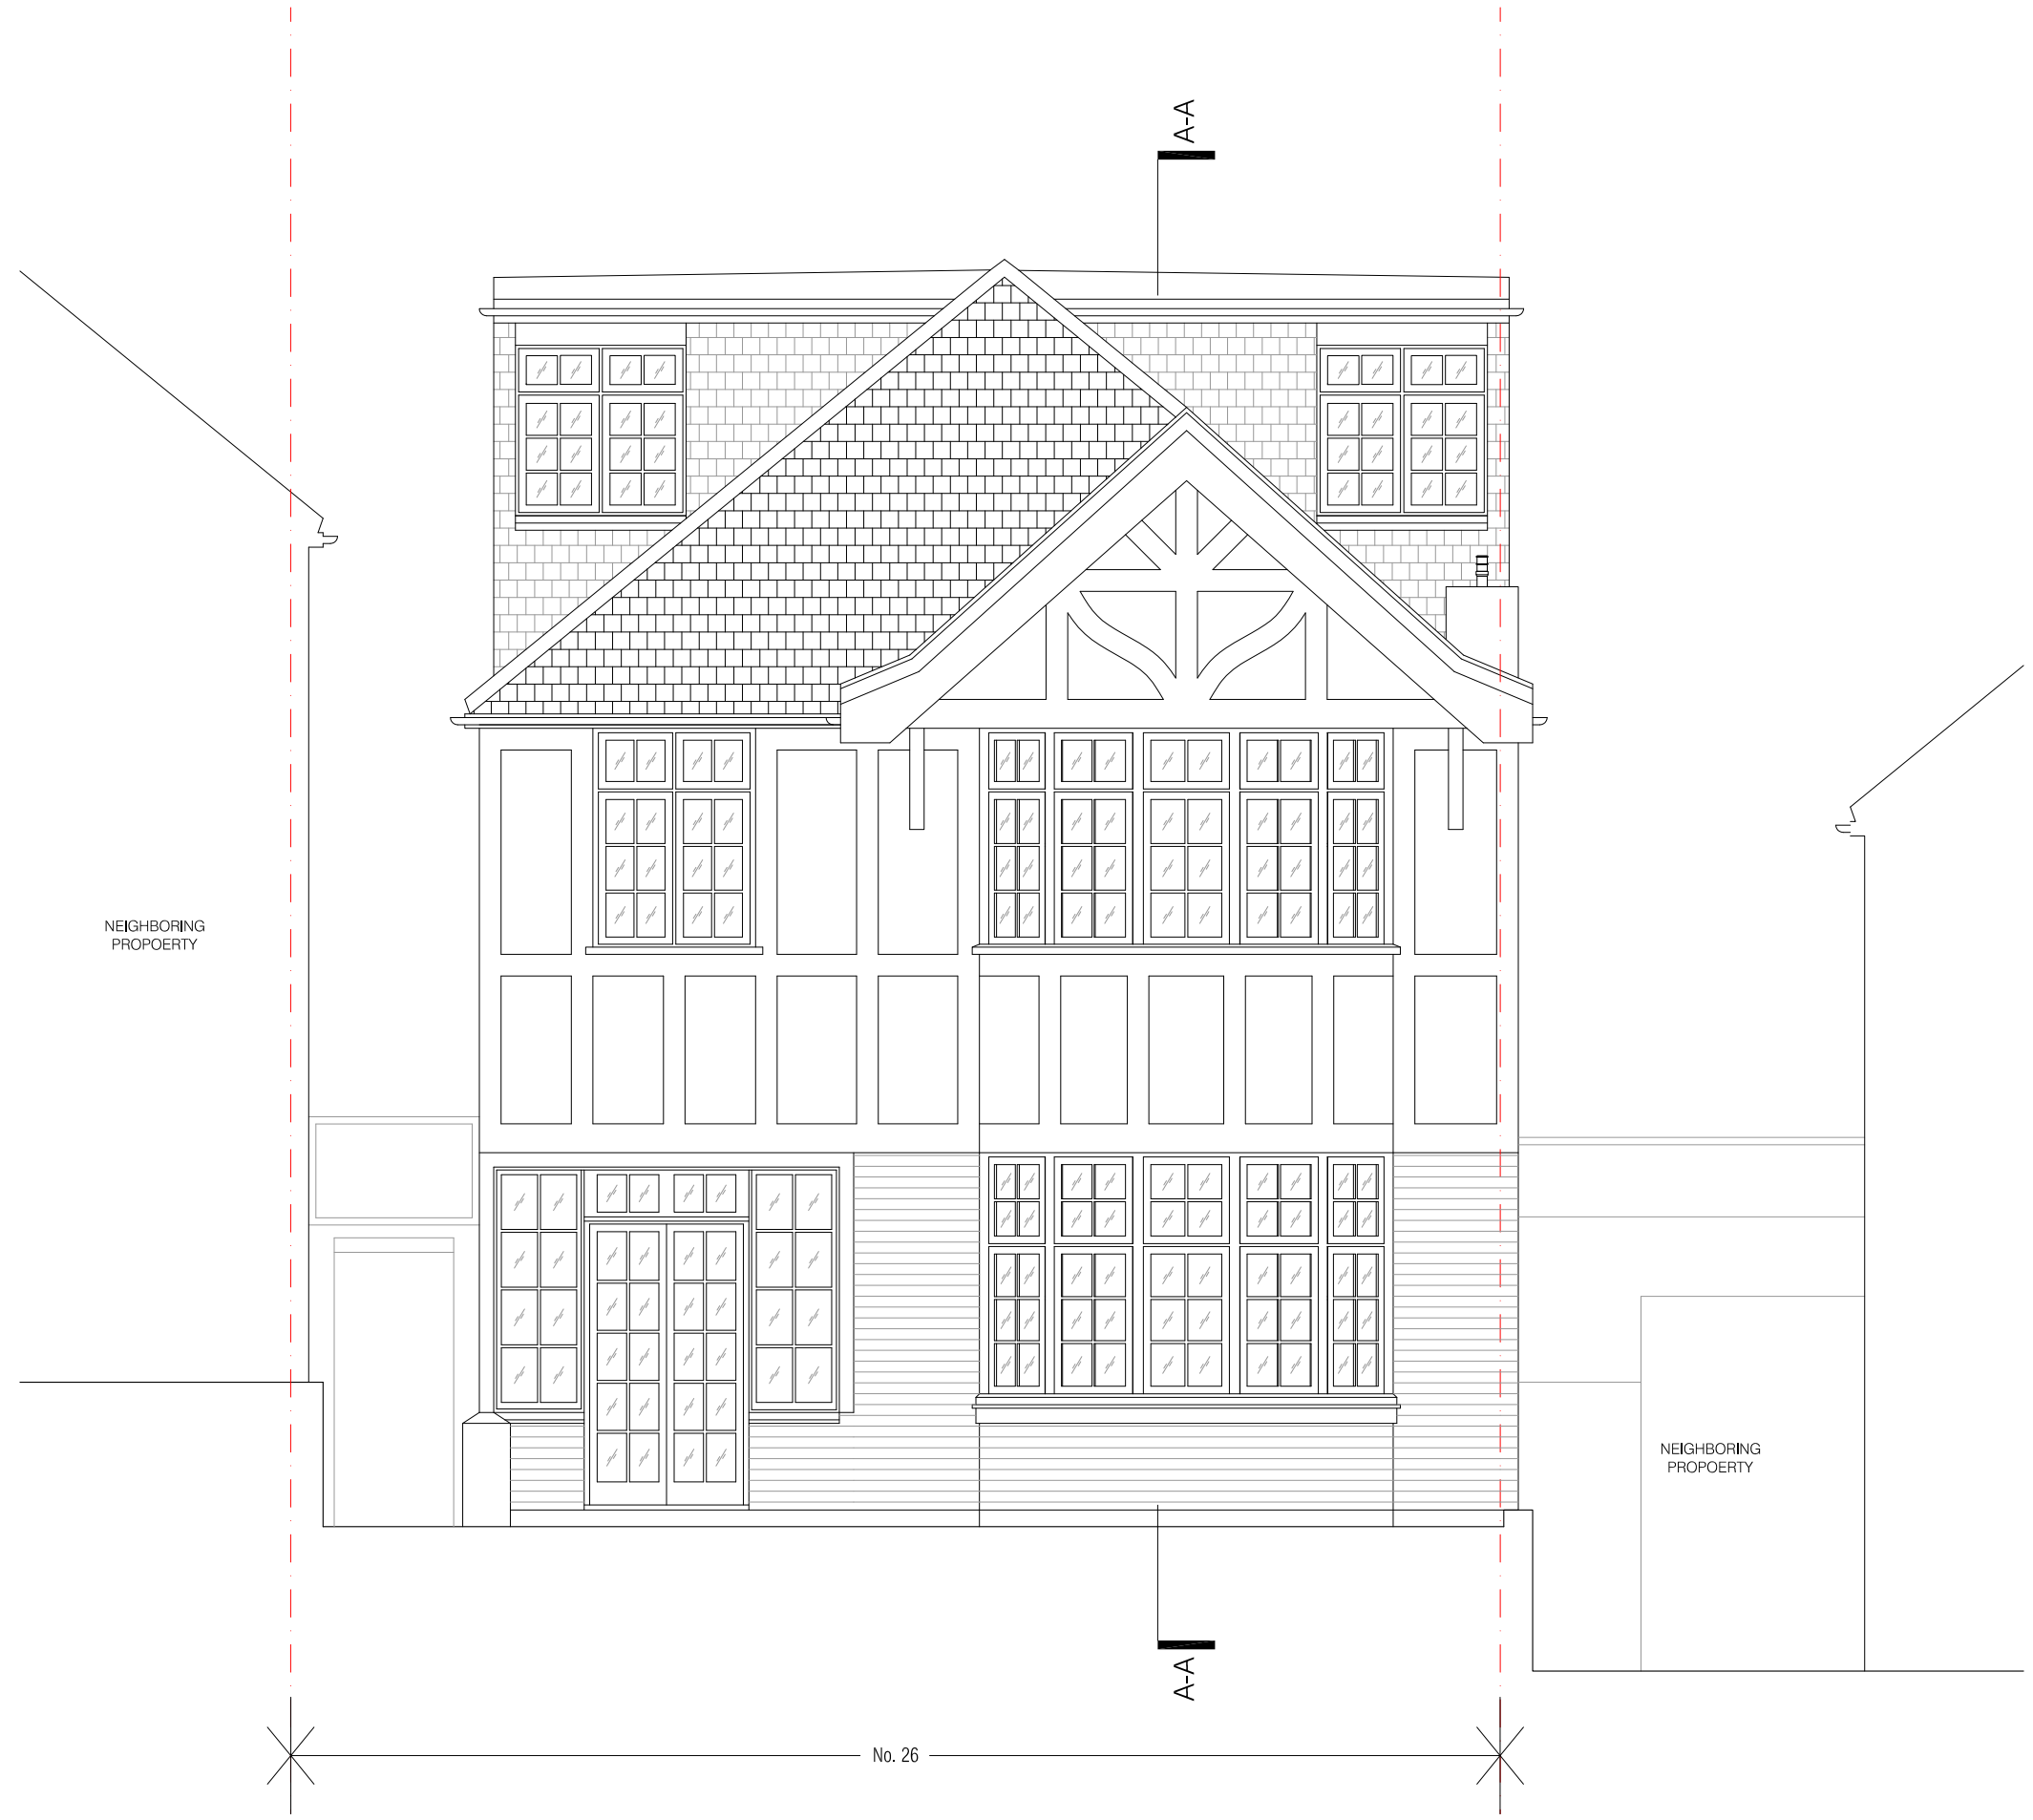

Meters


01 FRONT ELEVATION DEMOLITION PLAN
scale 1:50

project
26 OAKESHOTT AVENUE
N6 6NS


drawing
EXISTING FRONT ELEVATION

number	401-200-E	date	29.06.2015
scale	1:50@A3	revision	PLANNING


BRIAN O'REILLY ARCHITECTS
31 Oval Road LONDON NW1 7EA
Tel: +44 (0)20 7267 1164
www.brianoreillyarchitects.com
mail@brianoreillyarchitects.com

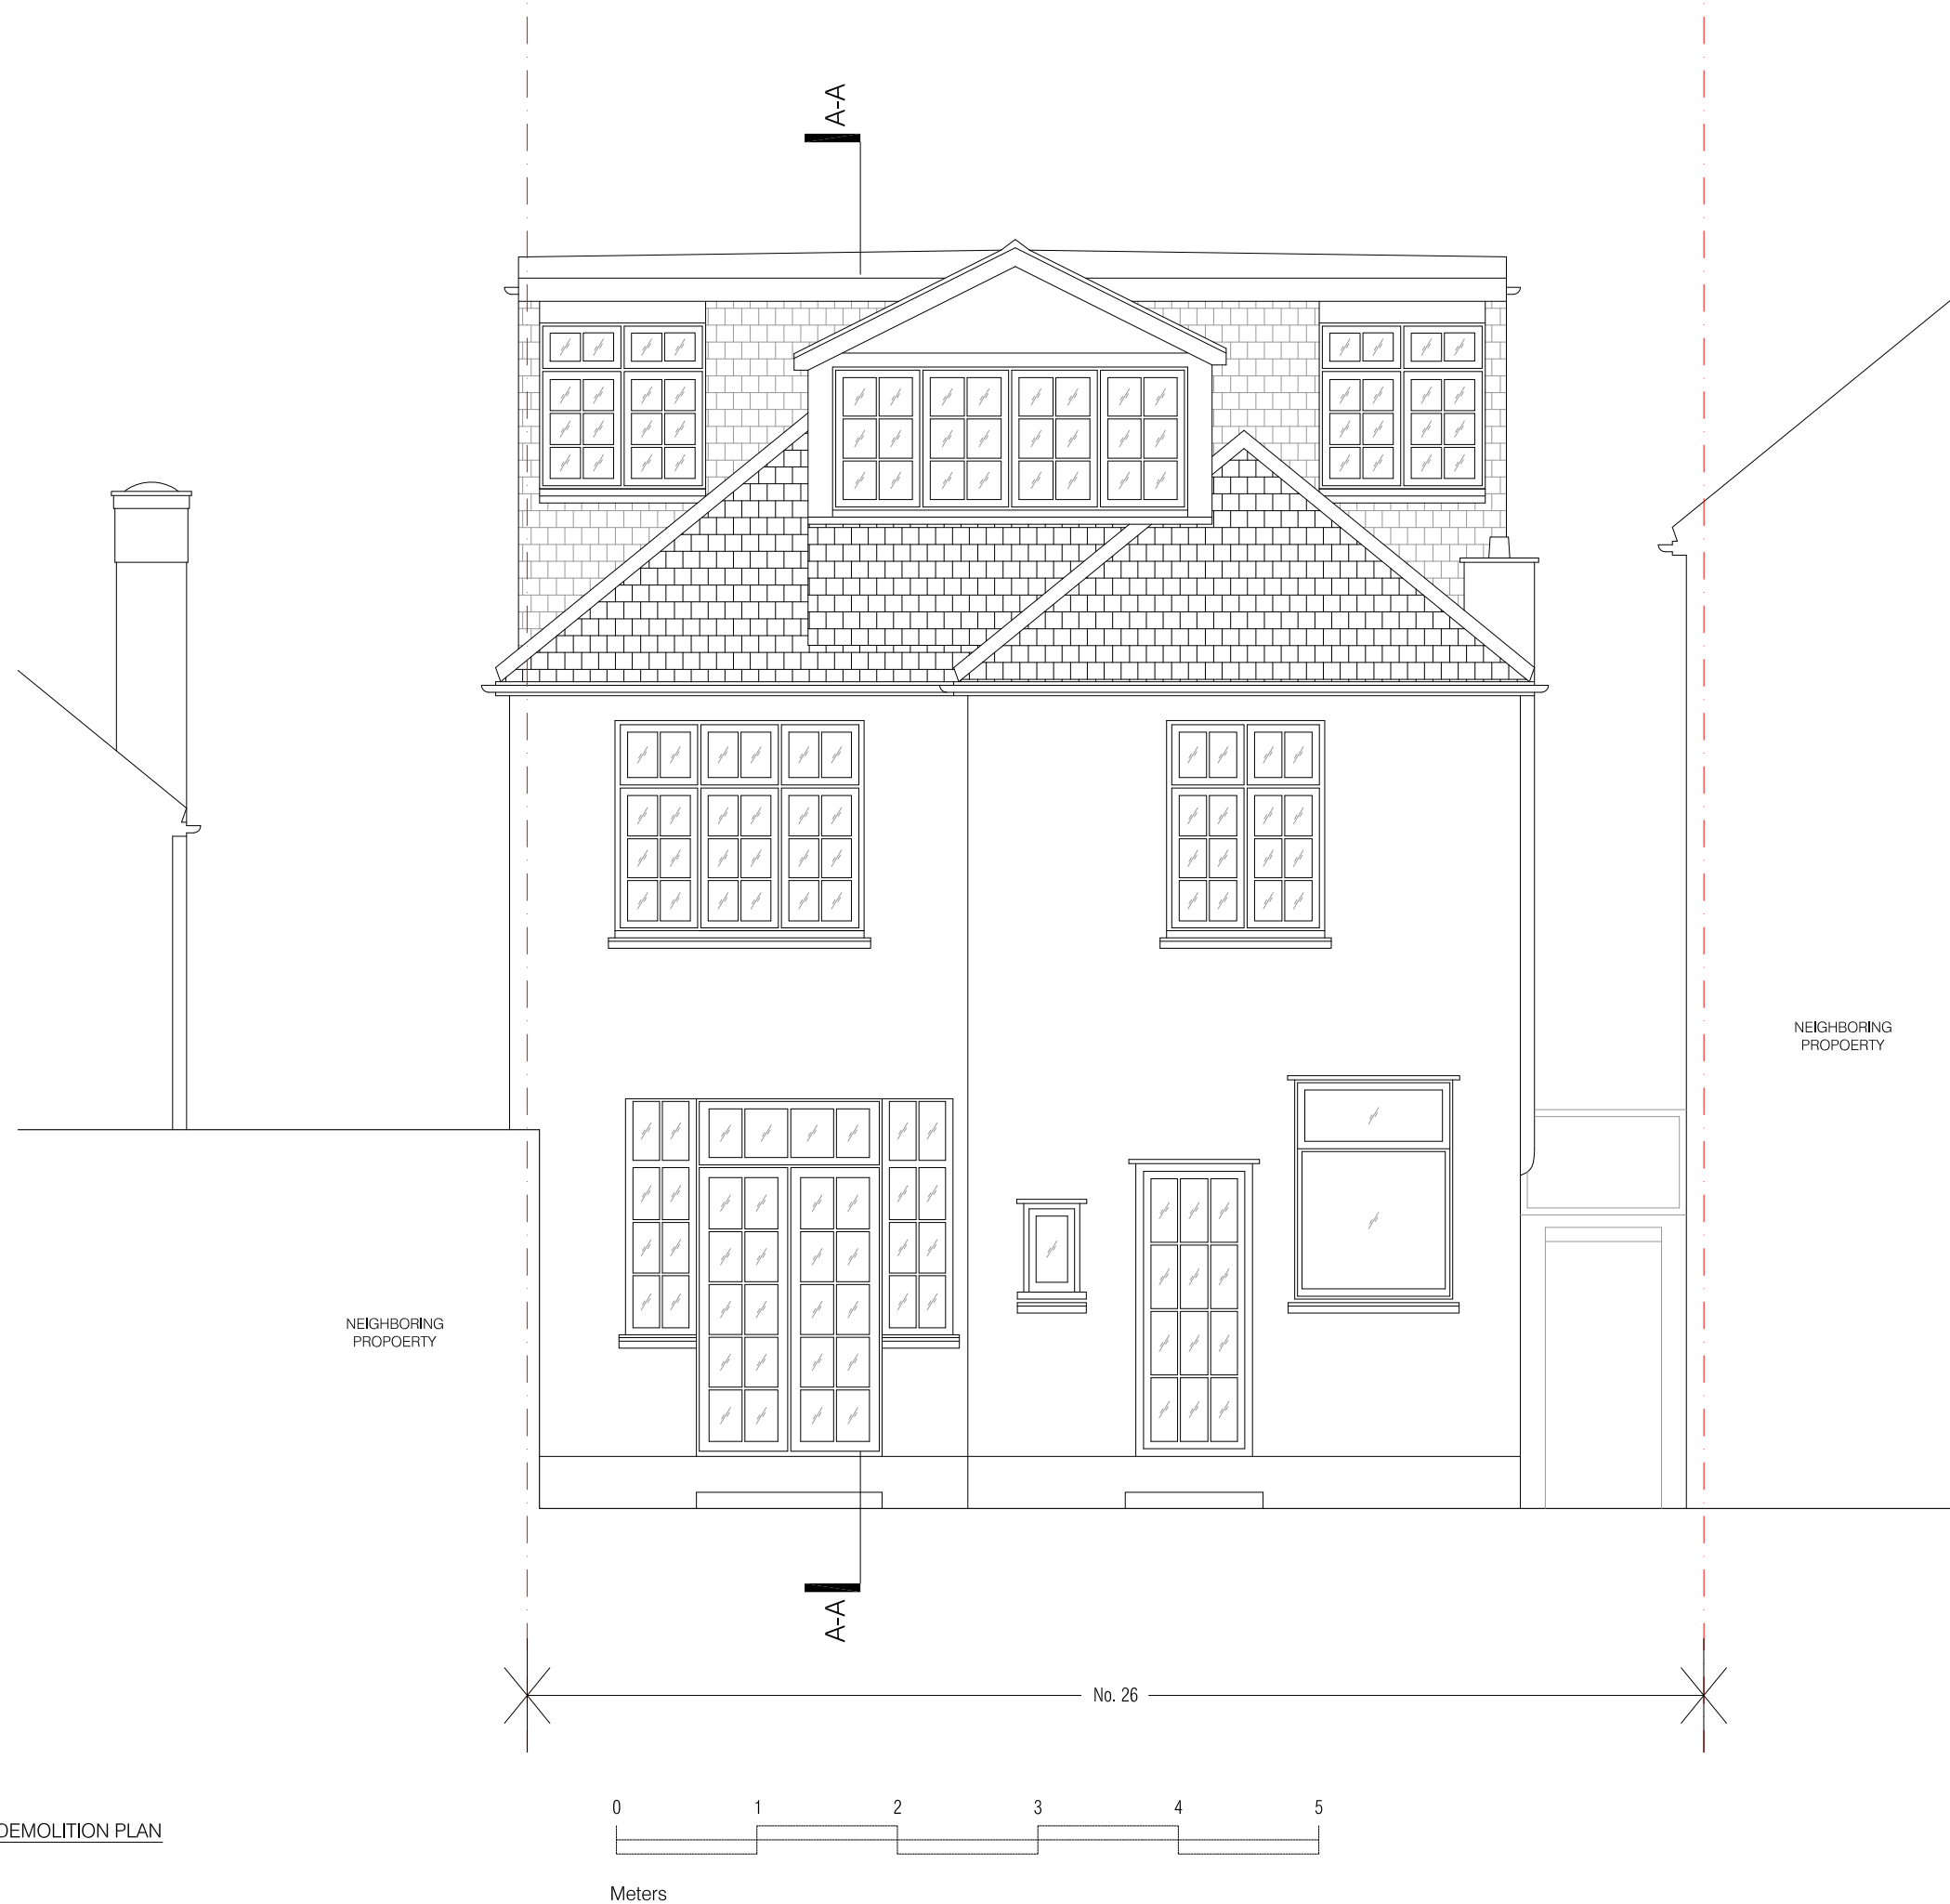

01 FRONT ELEVATION DEMOLITION PLAN
scale 1:50

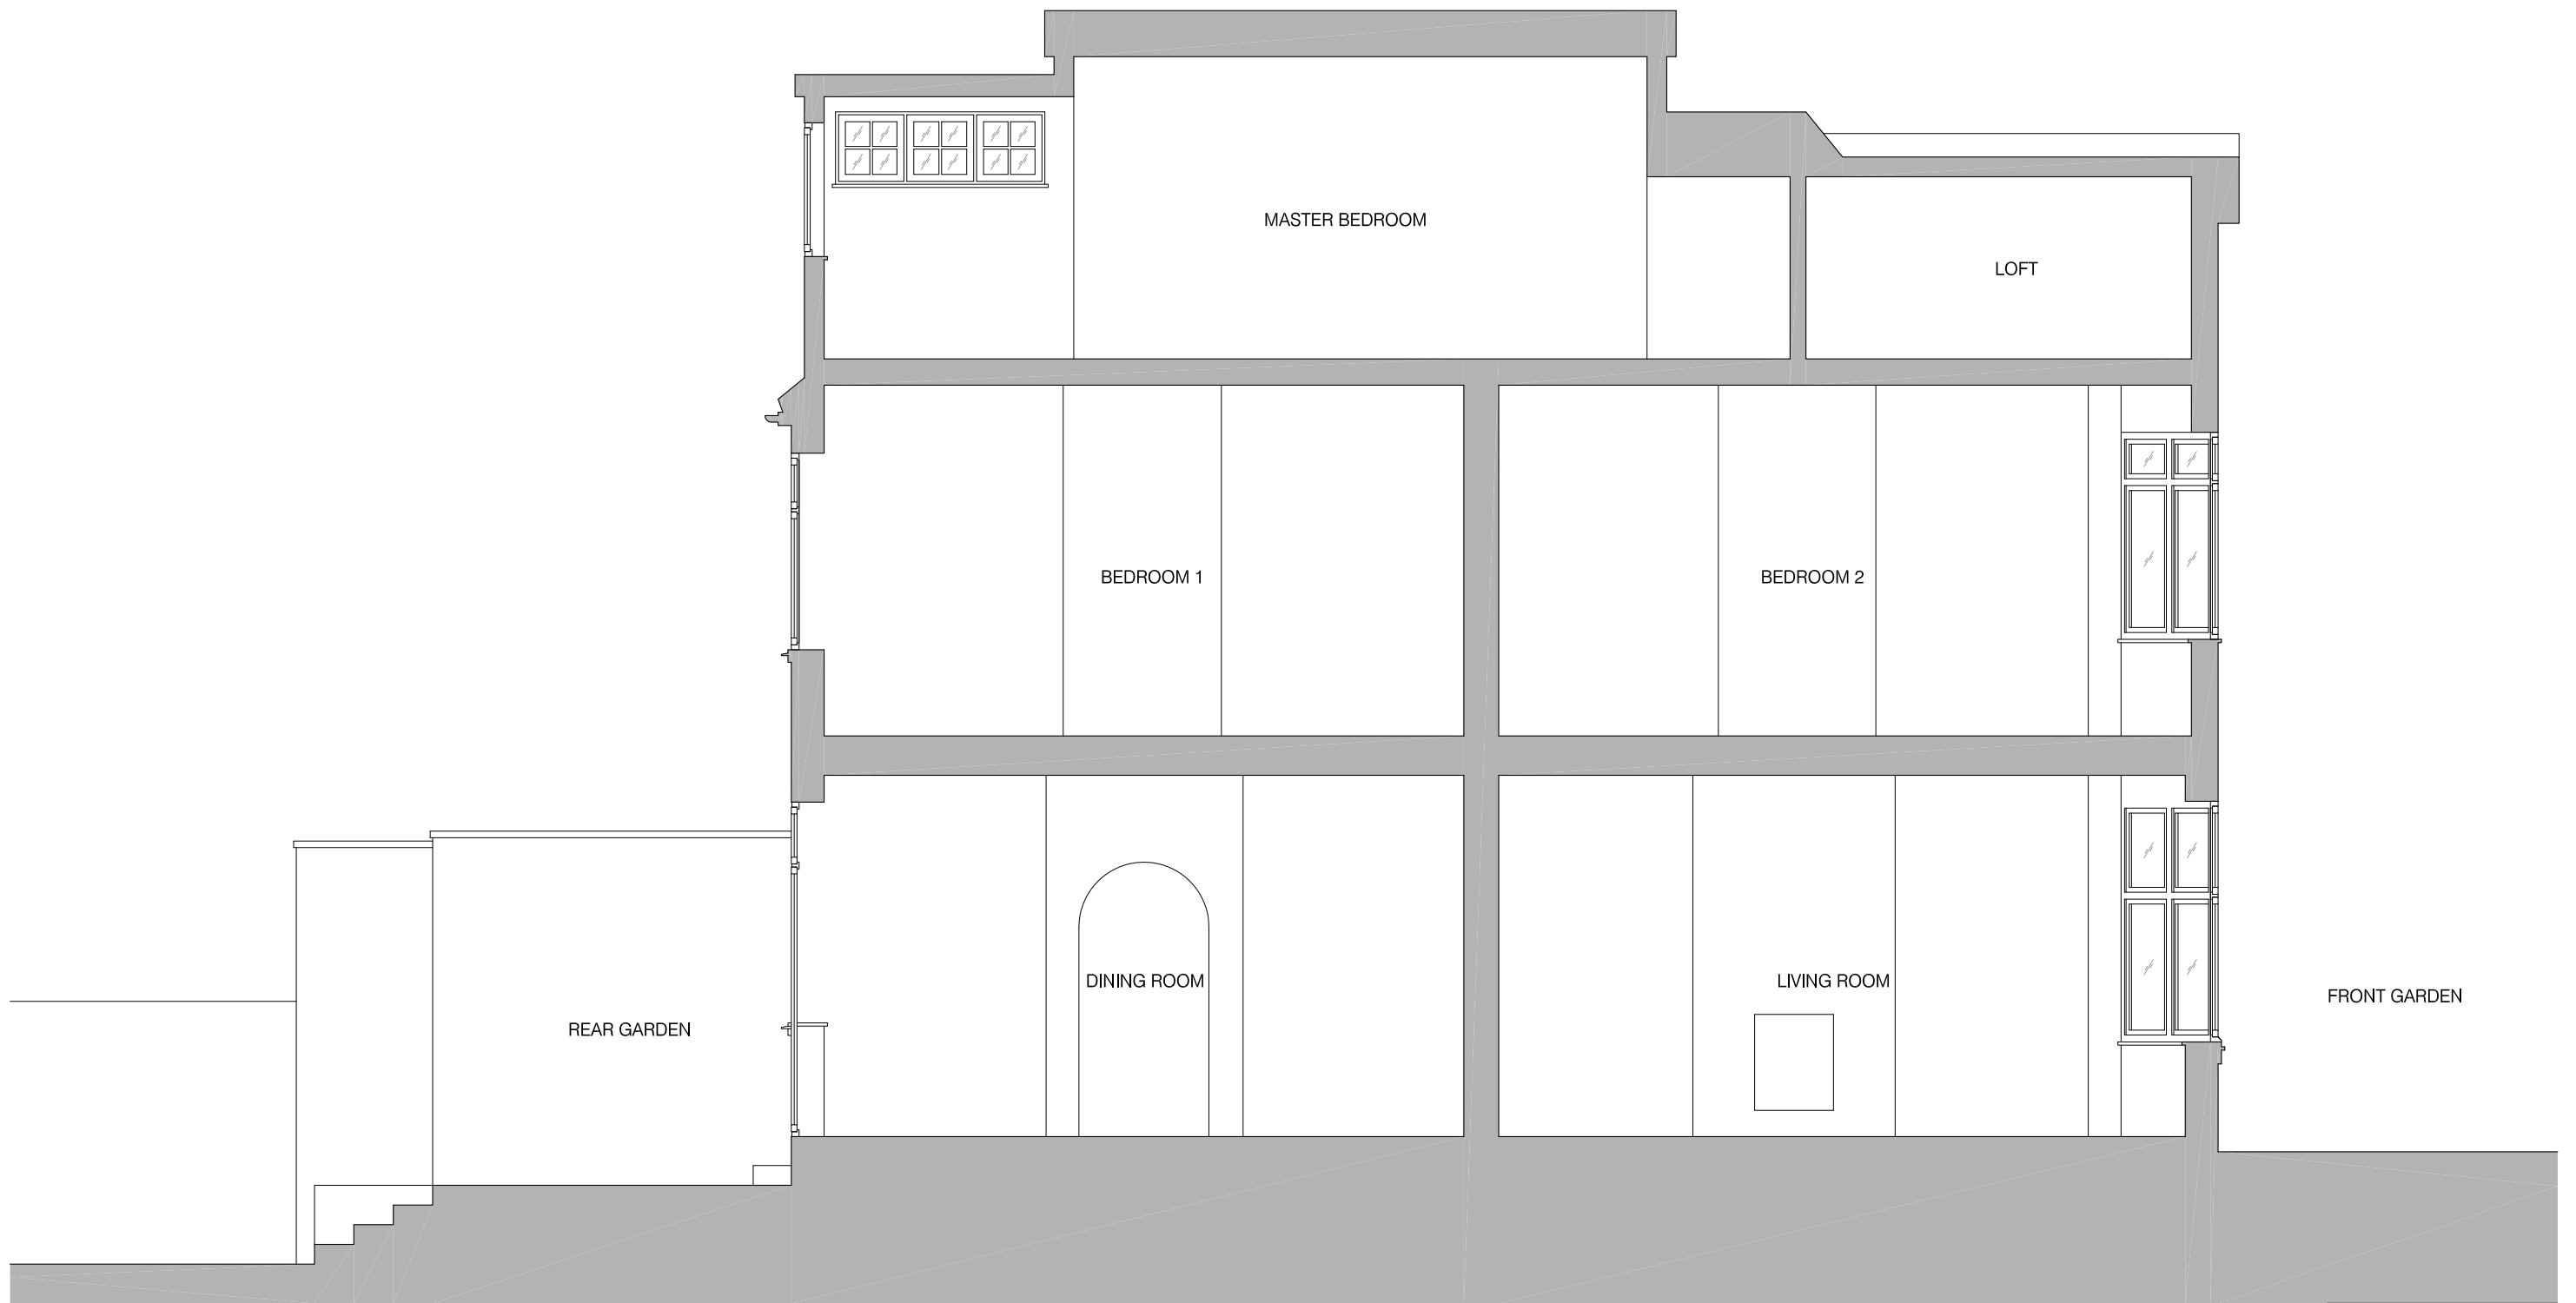

01 EXISTING SECTION A-A
scale 1:50

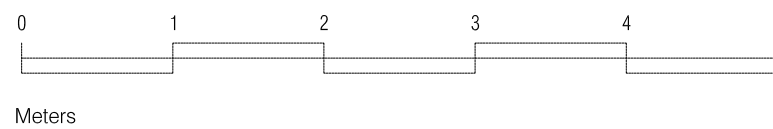

project
26 OAKESHOTT AVENUE
N6 6NS

drawing
EXISTING SECTION AA

number	date
401-300-E	29.06.2015
scale	revision
1:50@A3	PLANNING

BRIAN O'REILLY ARCHITECTS
31 Oval Road LONDON NW1 7EA
Tel: +44 (0)20 7267 1164
www.brianoreillyarchitects.com
mail@brianoreillyarchitects.com