

01 EXISTING GROUND PLAN
scale 1:50



 new walls



Meters

project
26 OAKESHOTT AVENUE
N6 6NS

drawing
PROPOSED GROUND FLOOR
PLAN


number
401-101-P

date
29.06.2015

scale
1:50@A3

revision
PLANNING

BRIAN O'REILLY ARCHITECTS
31 Oval Road LONDON NW1 7EA
Tel: +44 (0)20 7267 1164
www.brianoreillyarchitects.com
mail@brianoreillyarchitects.com

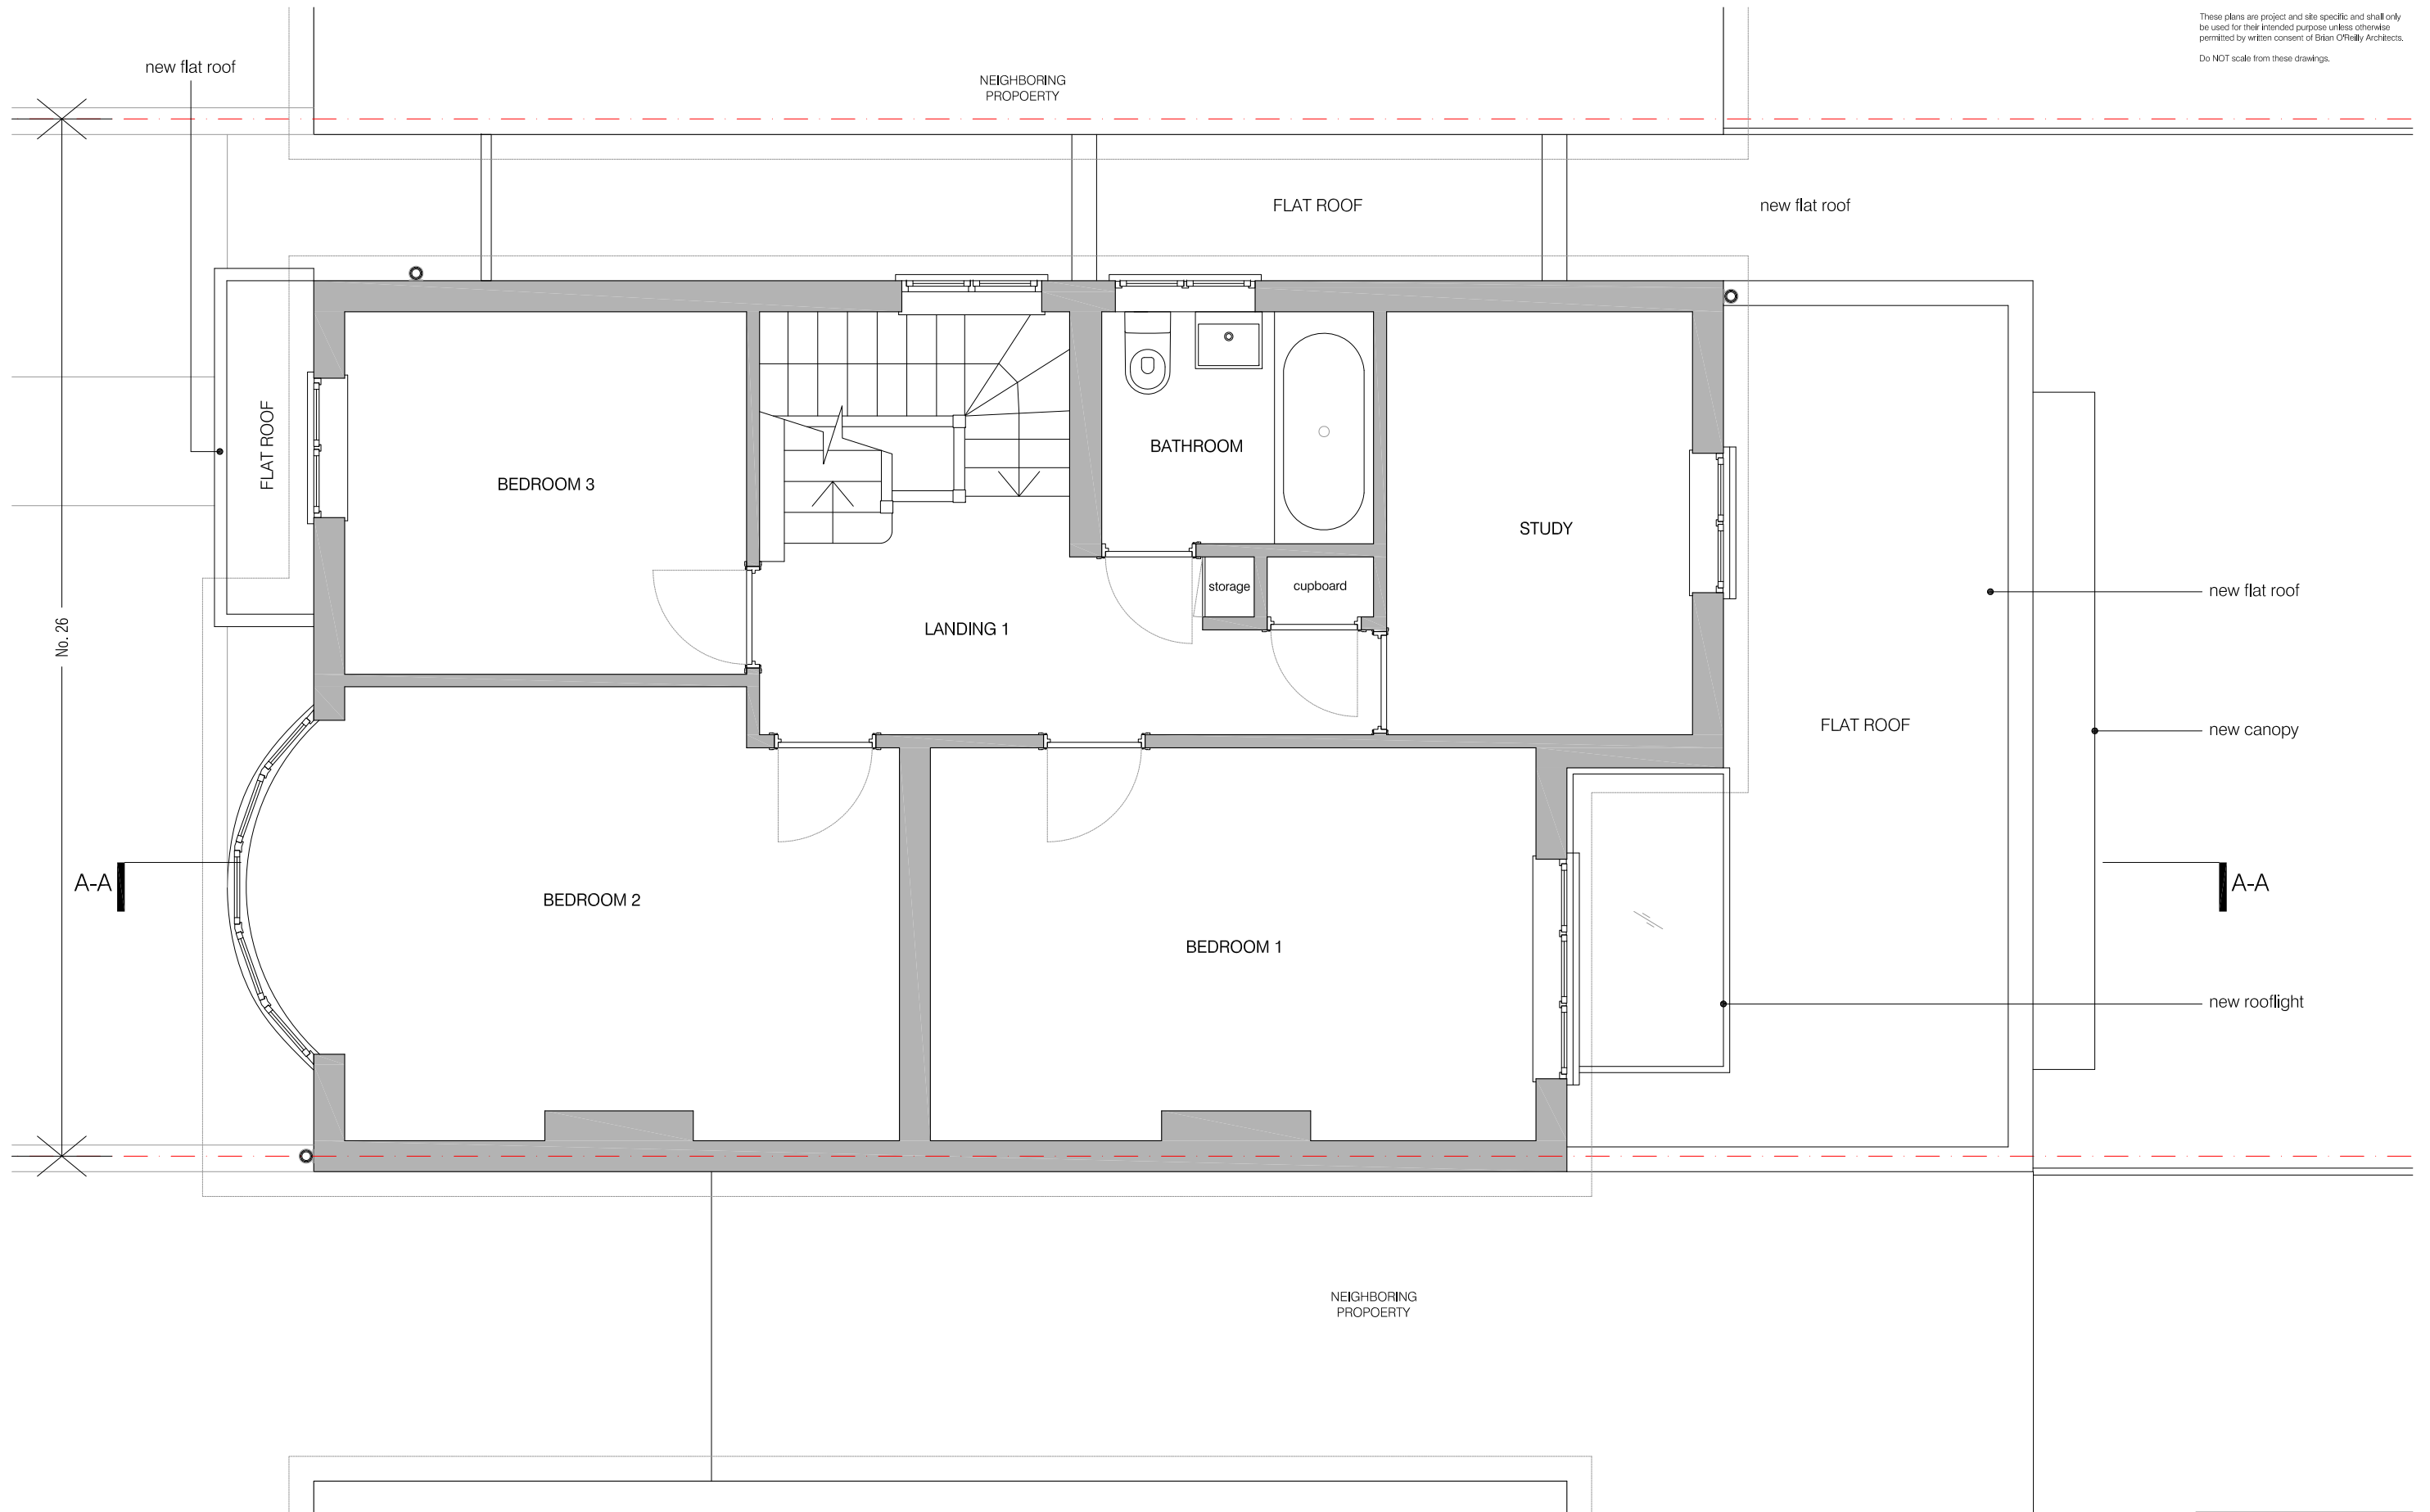

01 FIRST FLOOR DEMOLITION PLAN
scale 1:50



 new walls




Meters


project
26 OAKESHOTT AVENUE
N6 6NS
drawing
PROPOSED FIRST FLOOR PLAN

number	date
401-102-P	29.06.2015
scale	revision
1:50@A3	PLANNING

BRIAN O'REILLY ARCHITECTS
31 Oval Road LONDON NW1 7EA
Tel: +44 (0)20 7267 1164
www.brianoreillyarchitects.com
mail@brianoreillyarchitects.com

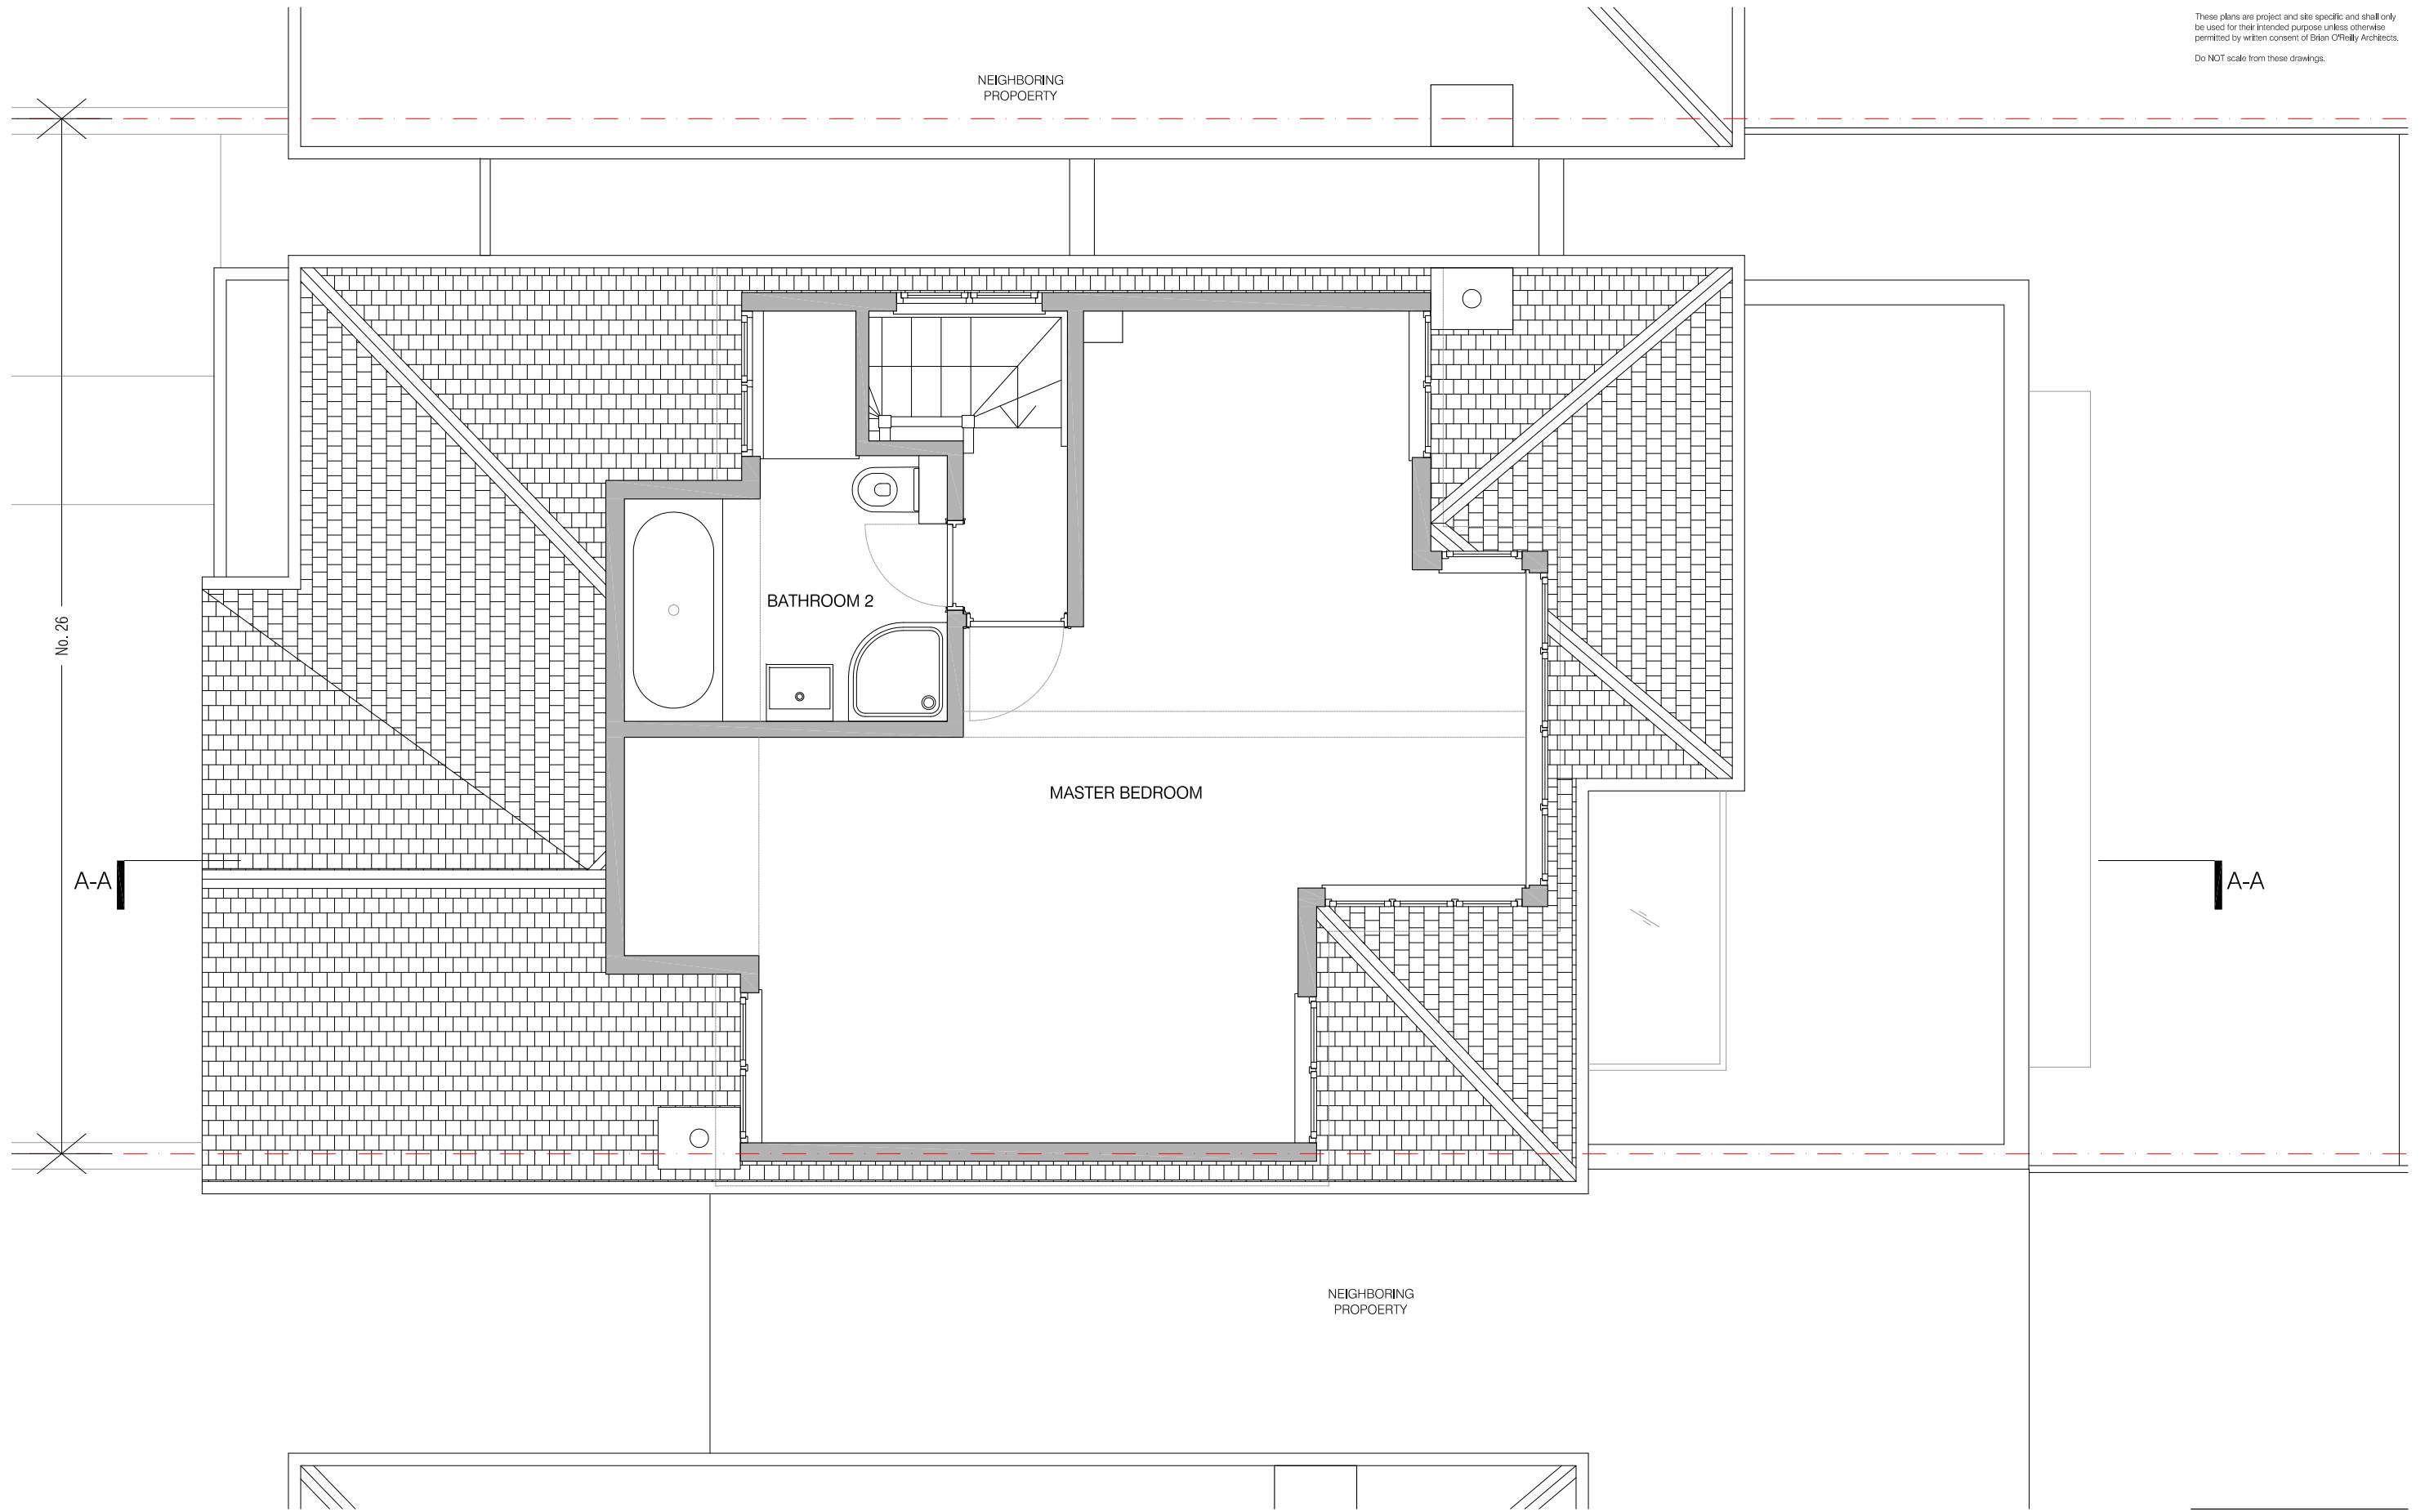

01 FIRST FLOOR DEMOLITION PLAN
scale 1:50

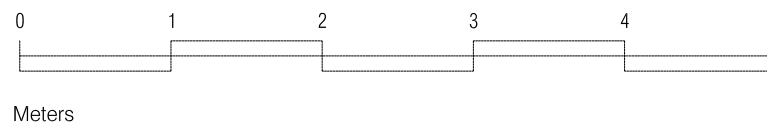


project
26 OAKESHOTT AVENUE
N6 6NS
drawing
PROPOSED LOFT FLOOR PLAN


number	date
401-103-P	29.06.2015
scale	revision
1:50@A3	PLANNING

BRIAN O'REILLY ARCHITECTS
31 Oval Road LONDON NW1 7EA
Tel: +44 (0)20 7267 1164
www.brianoreillyarchitects.com
mail@brianoreillyarchitects.com

These plans are project and site specific and shall only be used for their intended purpose unless otherwise permitted by written consent of Brian O'Reilly Architects.
Do NOT scale from these drawings.

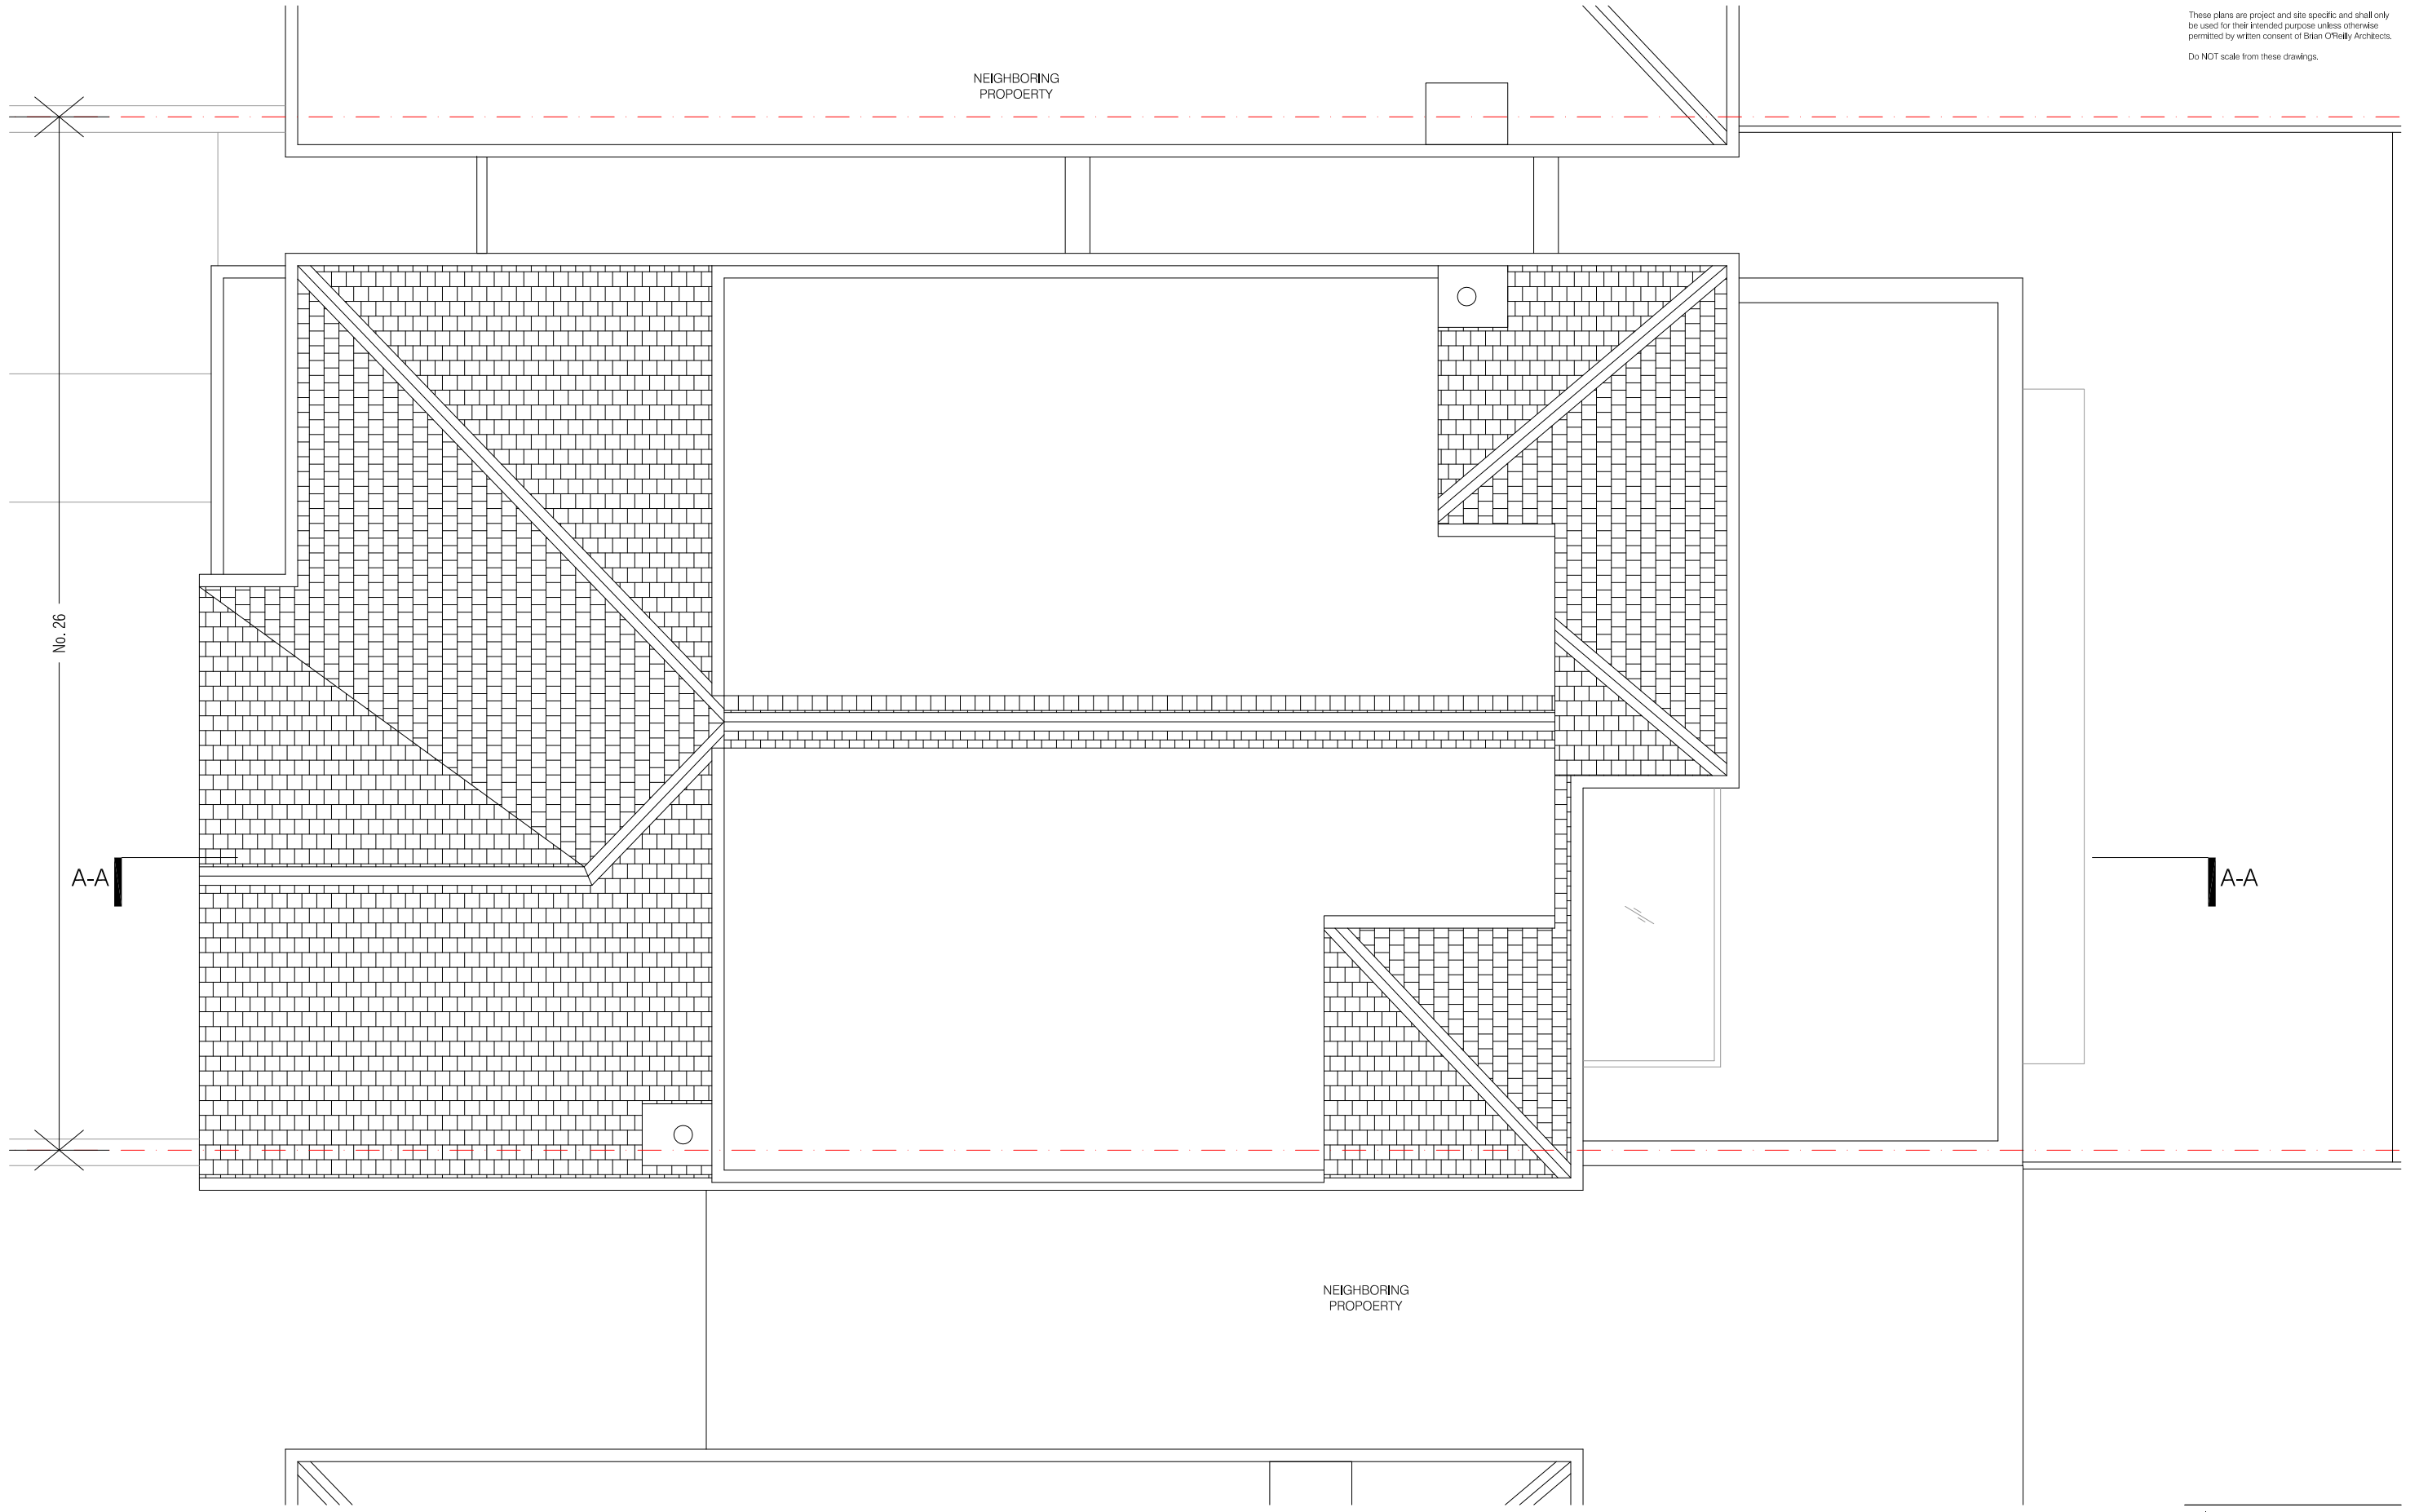

01 FIRST FLOOR DEMOLITION PLAN
scale 1:50

 


Meters

project
26 OAKESHOTT AVENUE
N6 6NS


drawing
PROPOSED ROOF PLAN

number	date
401-104-P	29.06.2015
scale	revision
1:50@A3	PLANNING


BRIAN O'REILLY ARCHITECTS
31 Oval Road LONDON NW1 7EA
Tel: +44 (0)20 7267 1164
www.brianoreillyarchitects.com
mail@brianoreillyarchitects.com

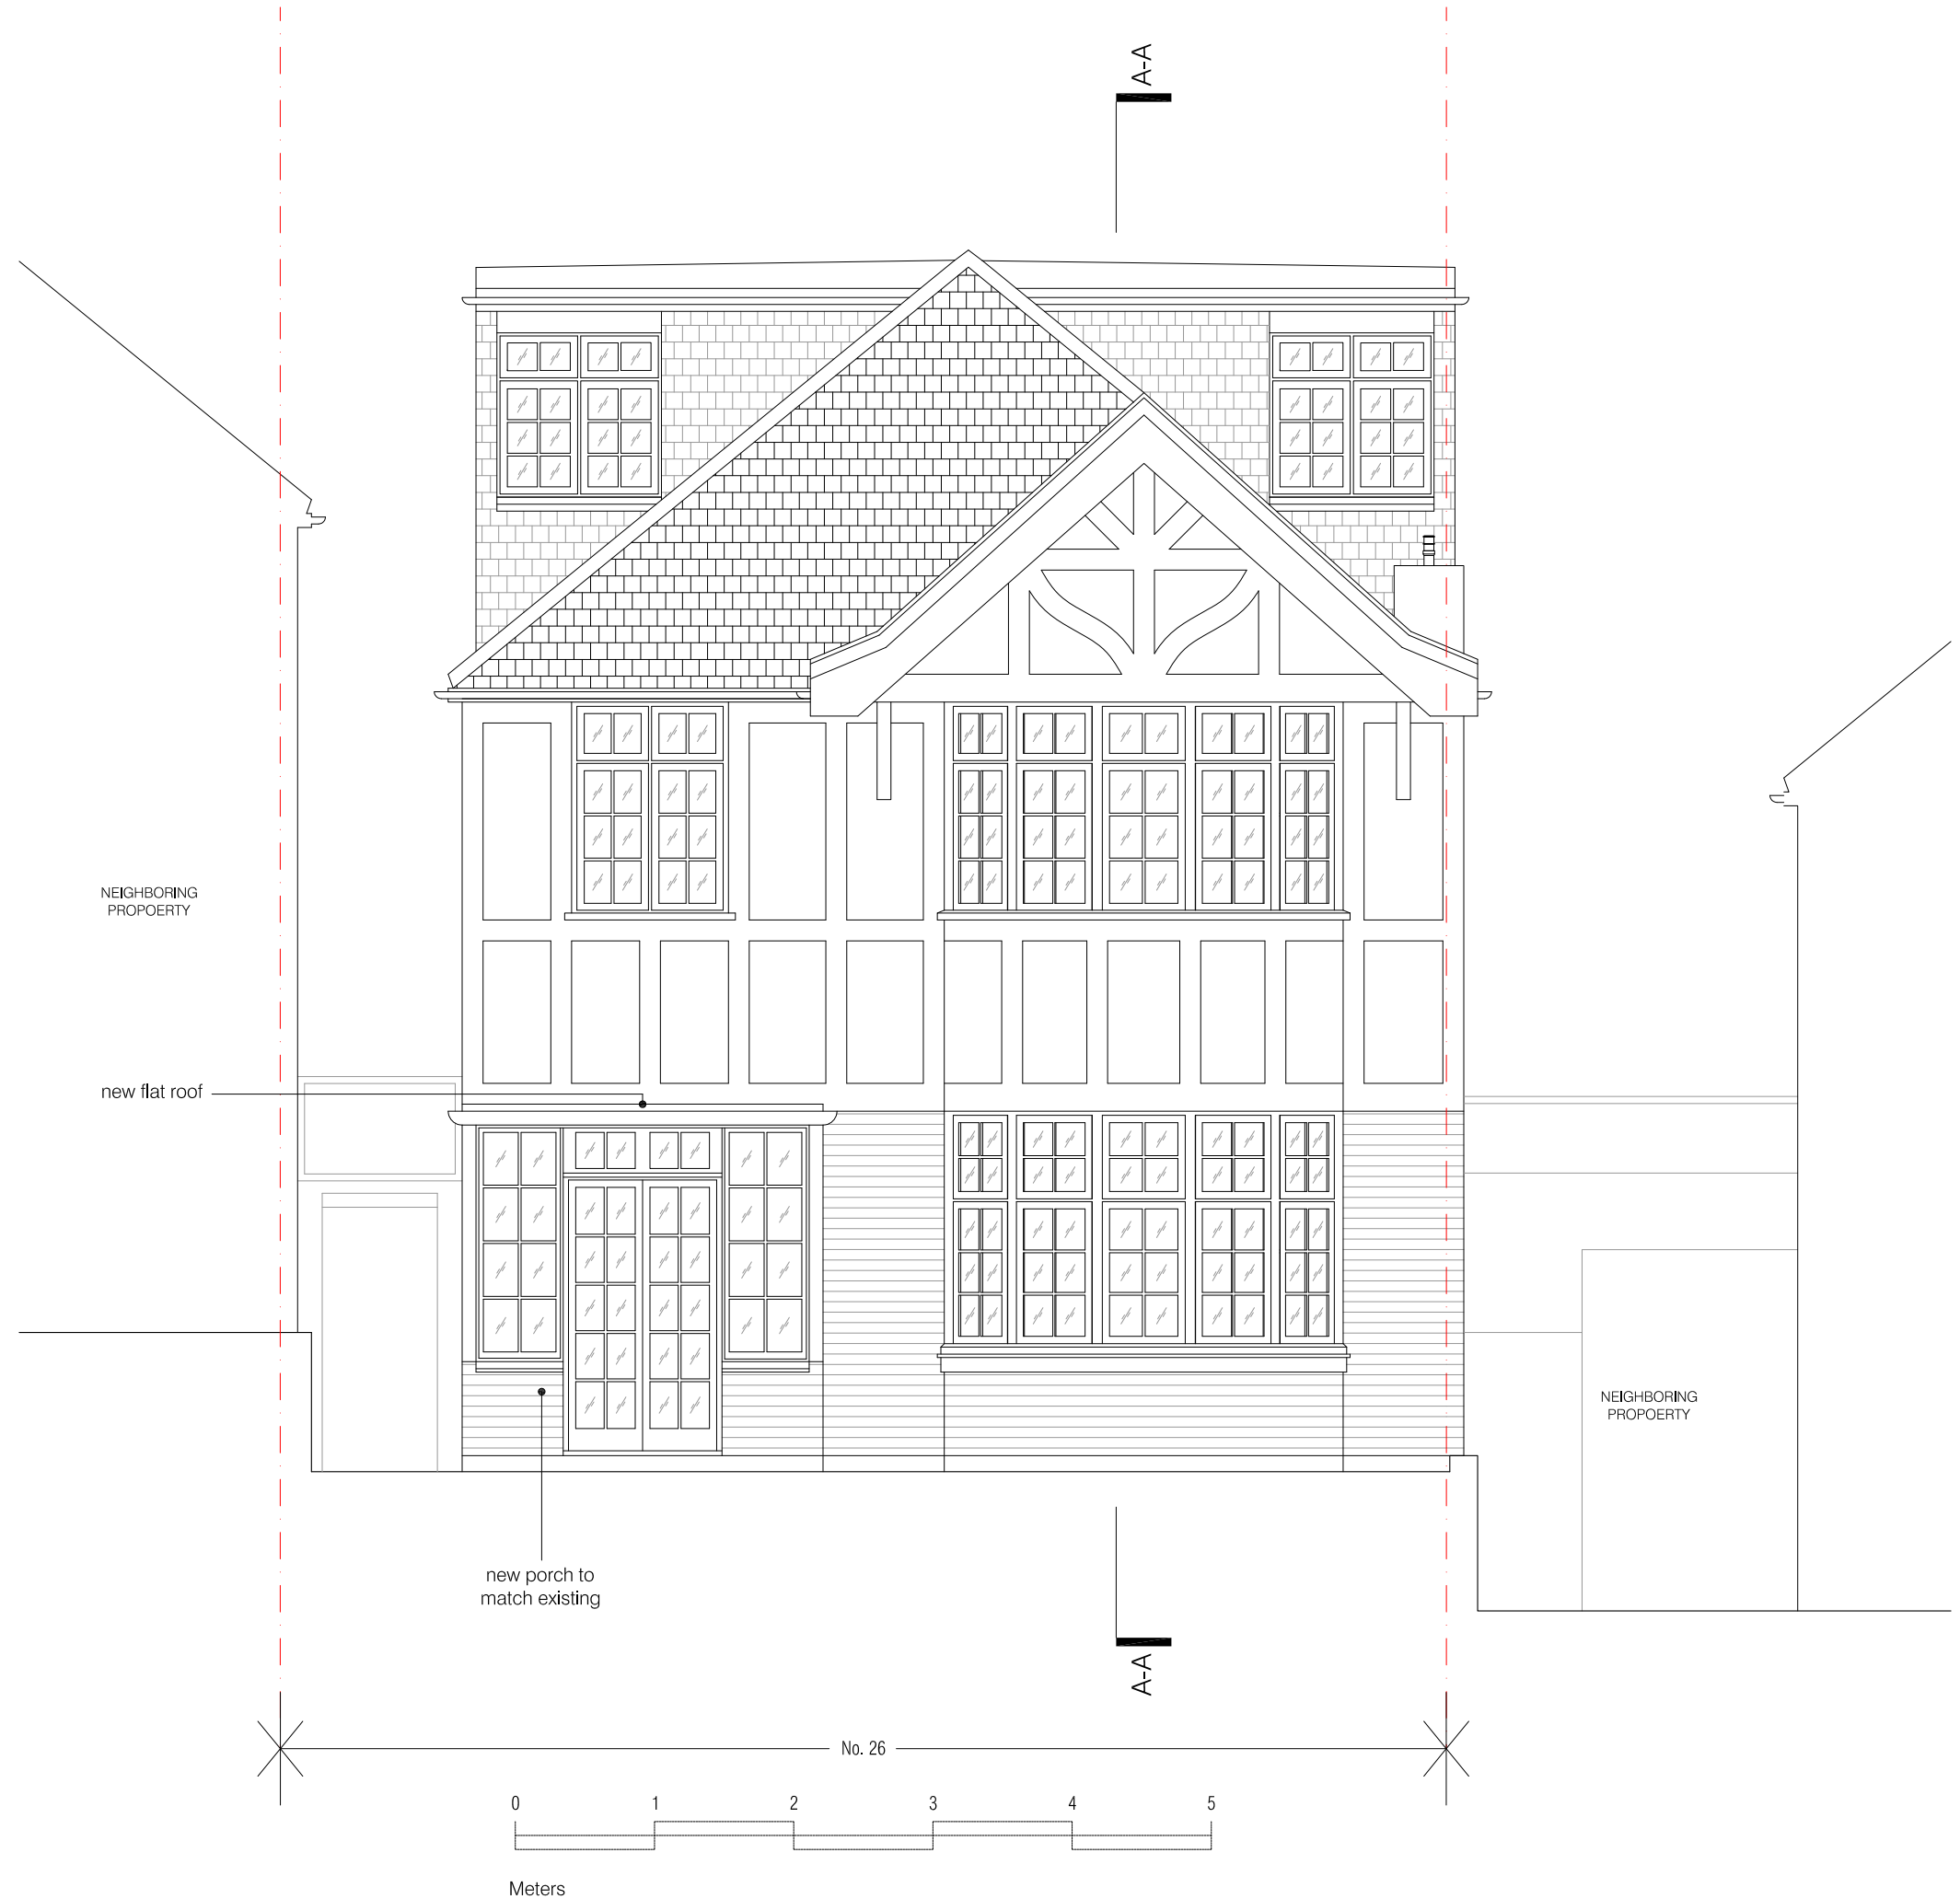

01 FRONT ELEVATION DEMOLITION PLAN
scale 1:50

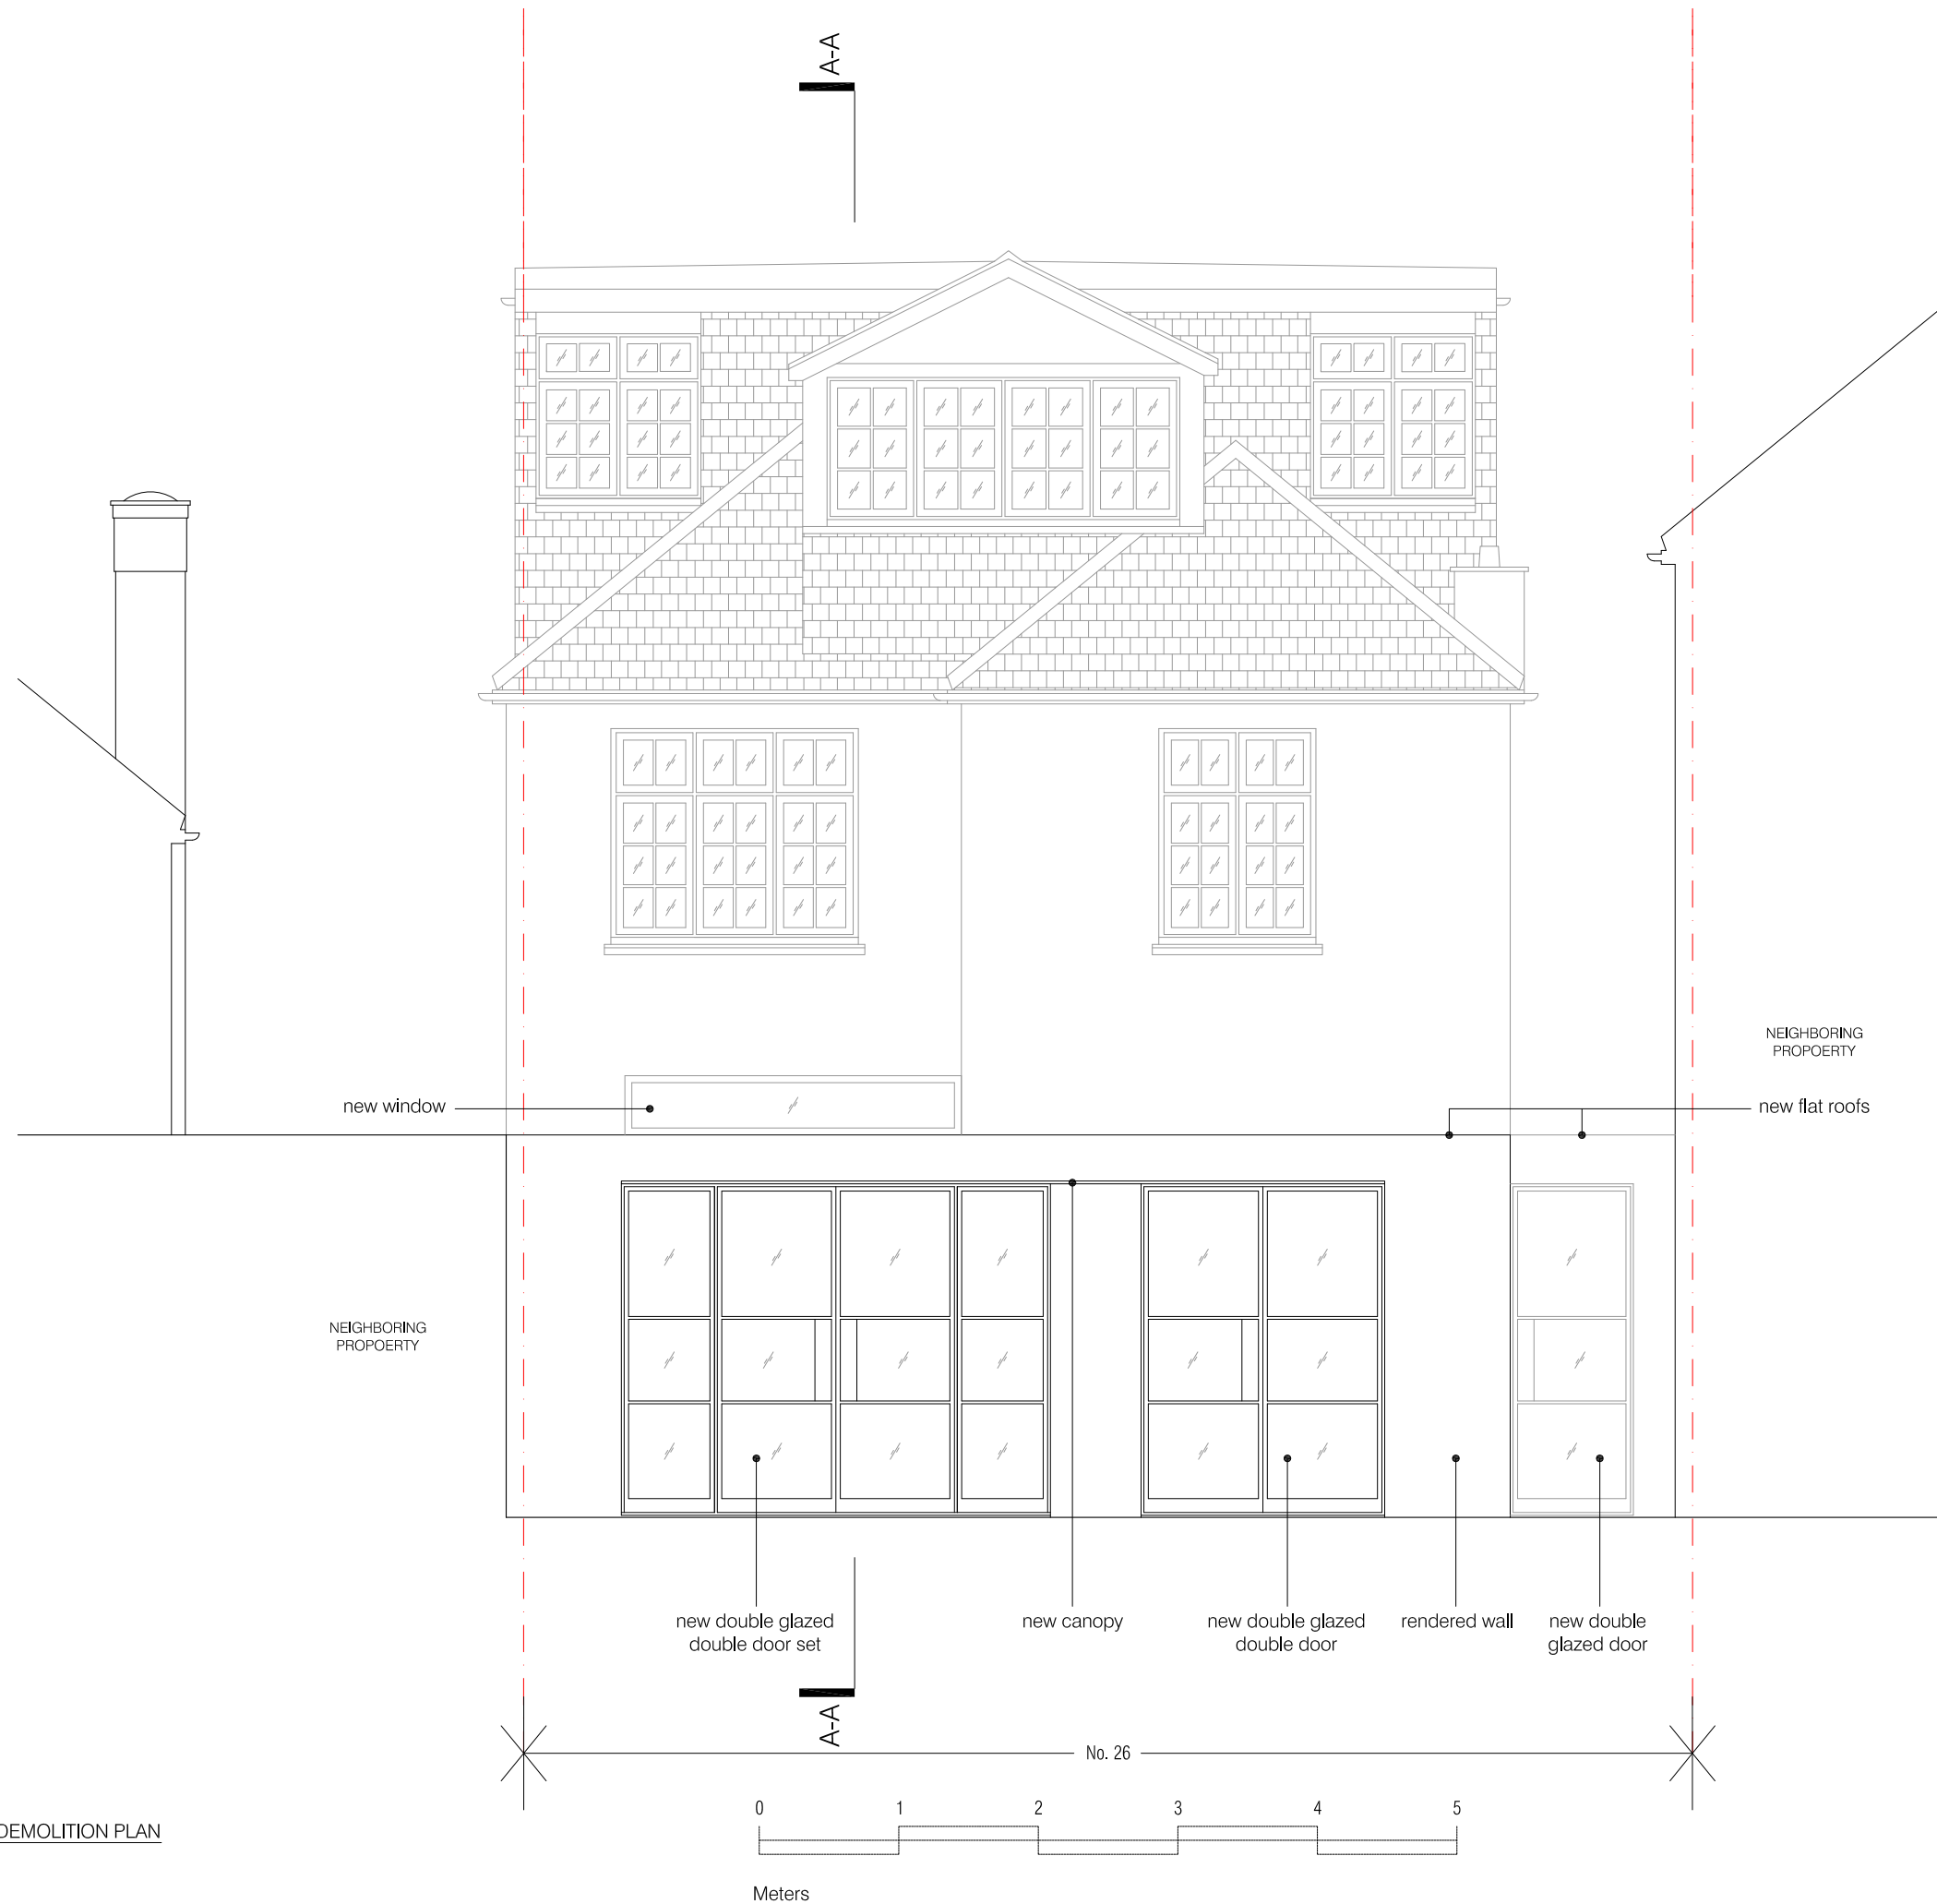

01 FRONT ELEVATION DEMOLITION PLAN
scale 1:50

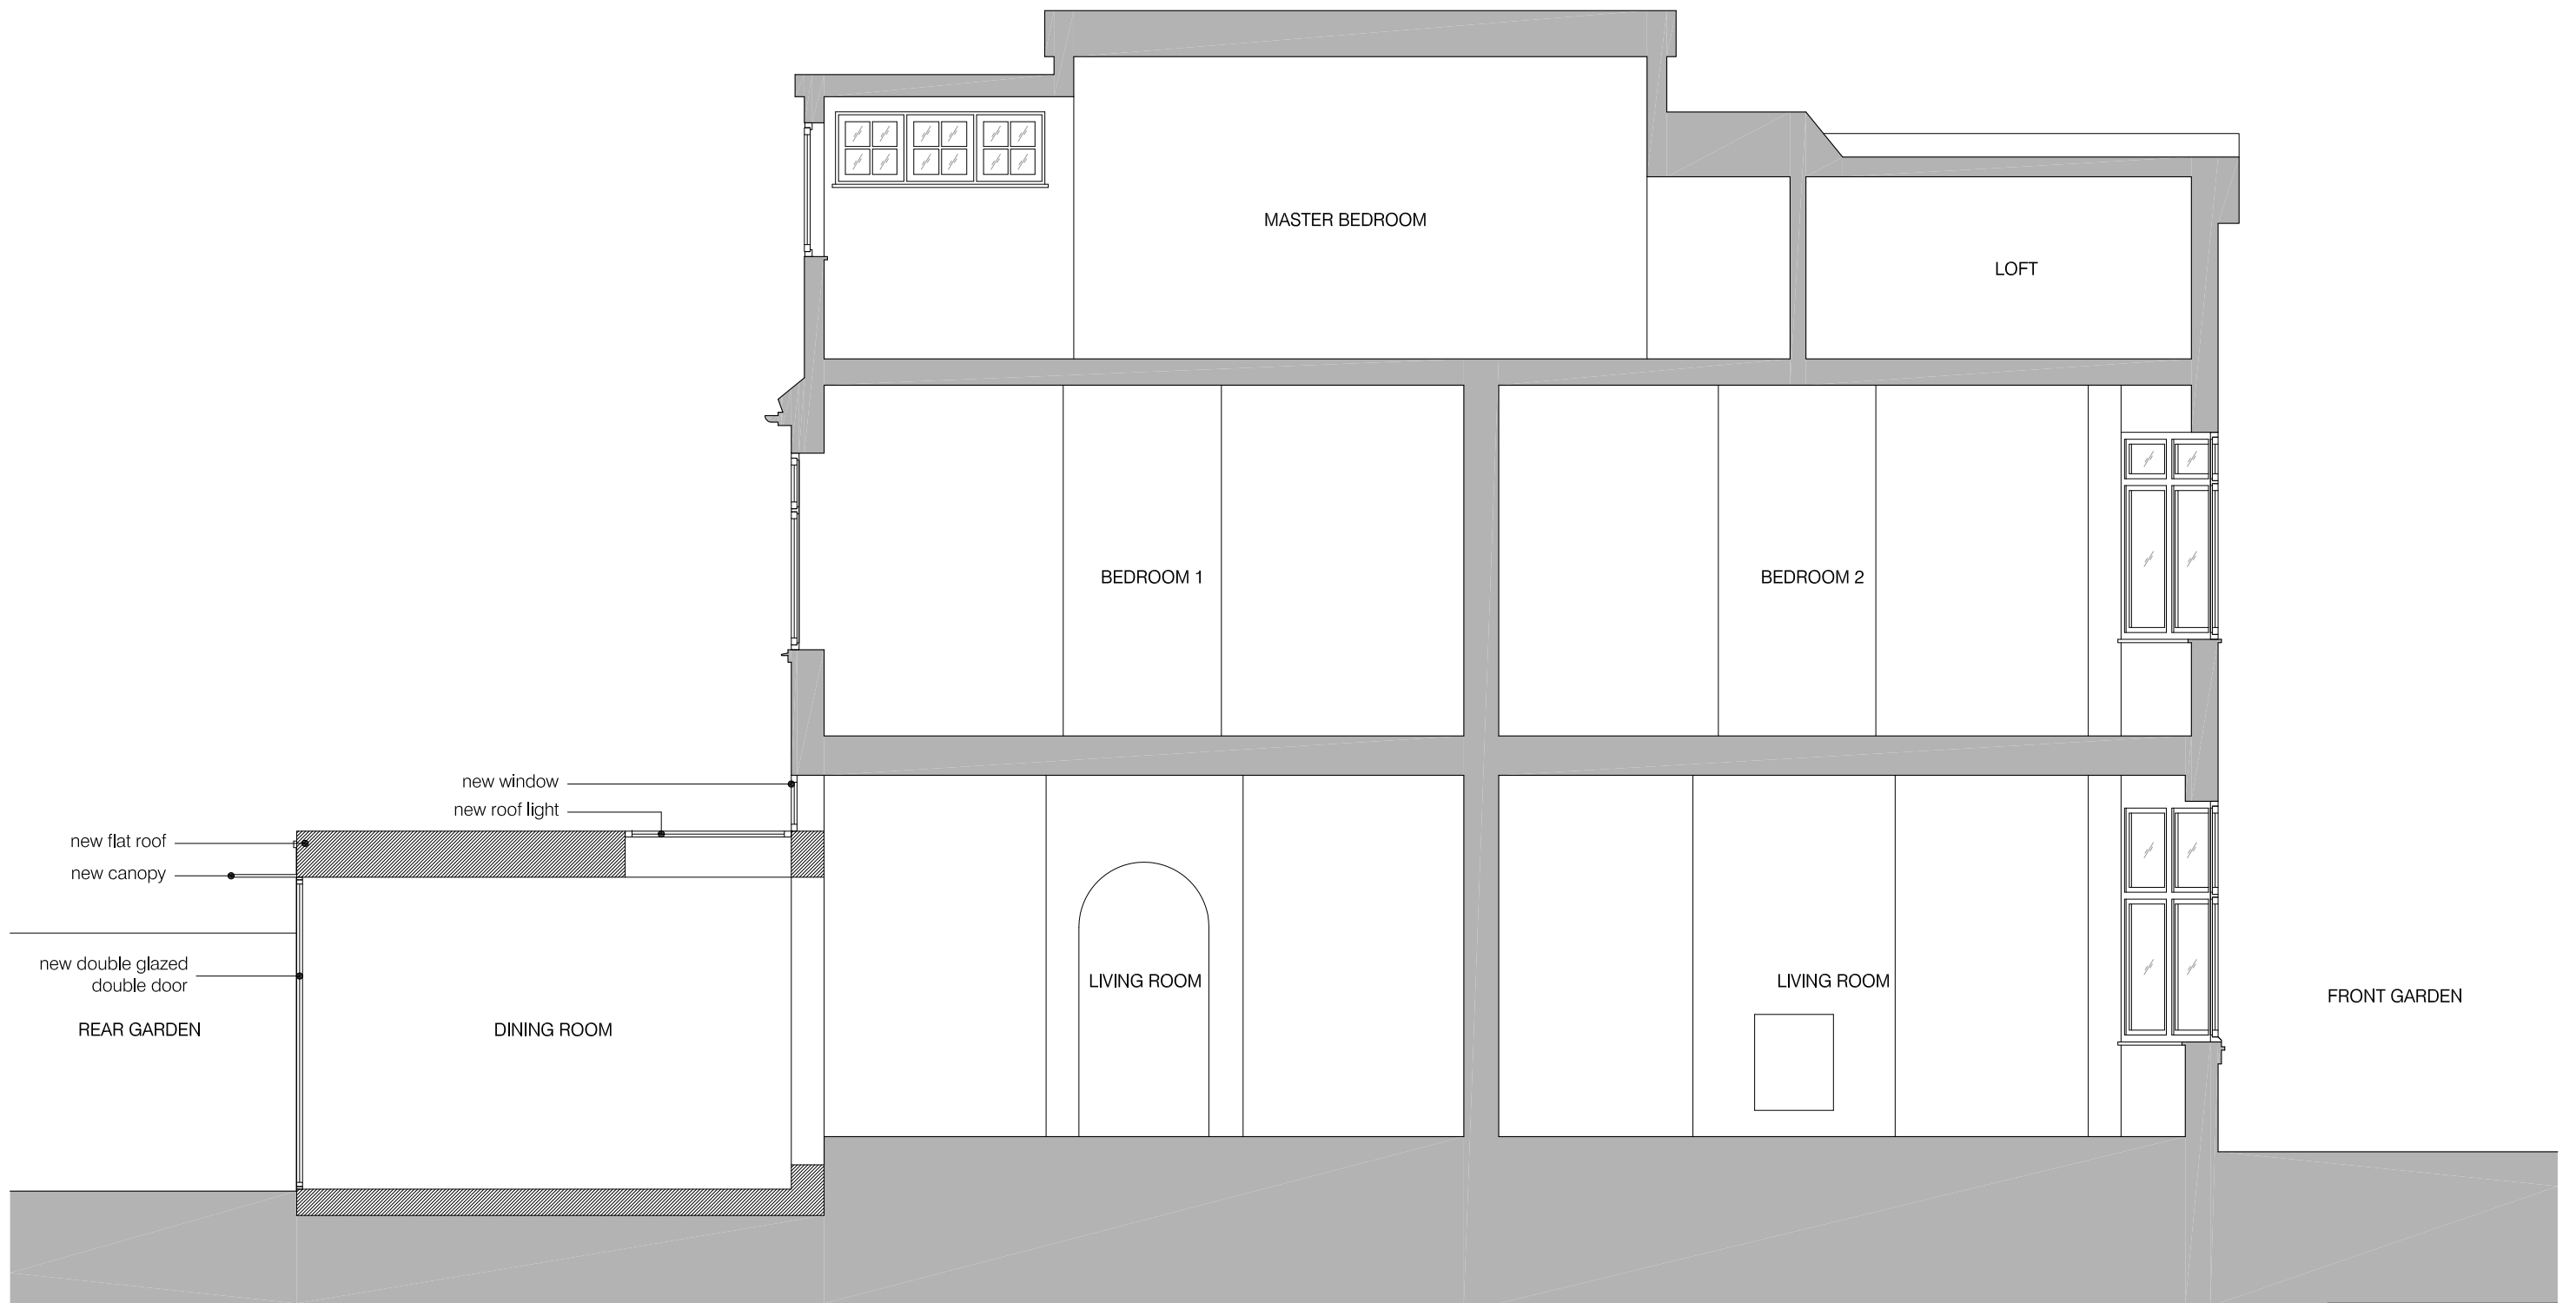

01 EXISTING SECTION A-A
scale 1:50

 new walls



Meters

project
26 OAKESHOTT AVENUE
N6 6NS

drawing
PROPOSED SECTION AA

number	date
401-300-P	29.06.2015
scale	revision
1:50@A3	PLANNING

BRIAN O'REILLY ARCHITECTS

31 Oval Road LONDON NW1 7EA
Tel: +44 (0)20 7267 1164
www.brianoreillyarchitects.com
mail@brianoreillyarchitects.com