


Copyright Burd Haward Architects.  
 Unless otherwise stated,  
 this drawing is for information only.  
 Do not scale from this drawing except for  
 planning purposes.  
 All dimensions to be checked on site.

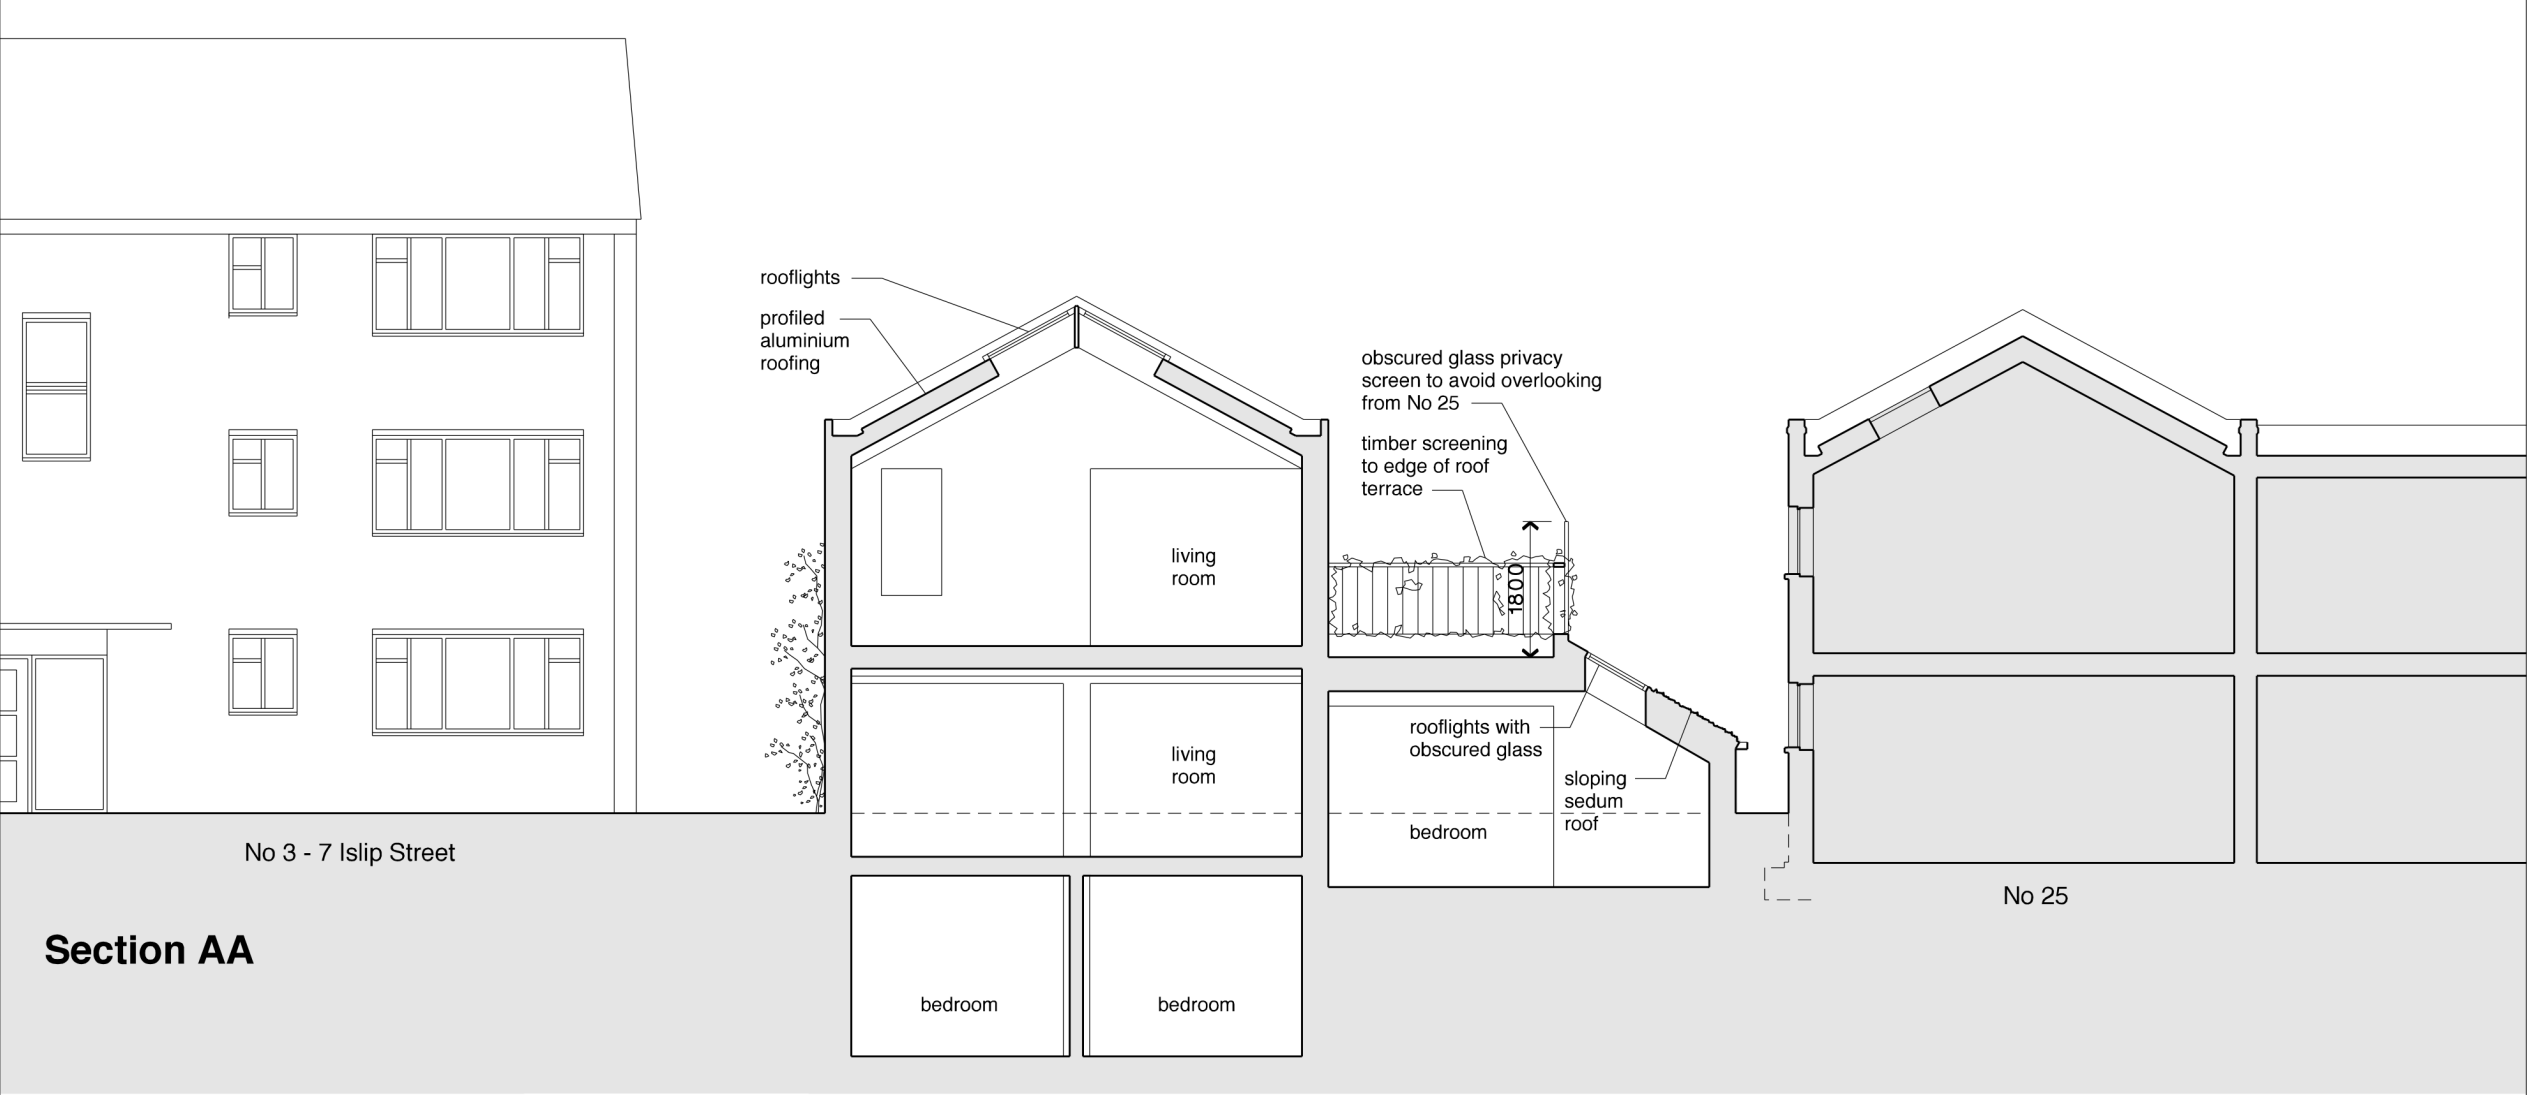

**Section AA**

B	20.06.15	CB	BH
Revised for Planning Issue			
A	19.05.15	CB	BH
Elevations revised			
Revision	Date	By	Checked

For  
 Planning

**Proposed Section AA & West Elevation**

Wolsey Mews Garages  
 London NW5 2DX

**1590\_P05B**

Scale: 1:100 at A3  
 Date: 24/03/15  
 Drawn: BH



**West Elevation**

**BURD HAWARD ARCHITECTS**  
 United House, North Road  
 London, N7 9DP  
 T +44 20 7267 9815  
 E studio@burdward.com