


Copyright Burd Haward Architects.
 Unless otherwise stated,
 this drawing is for information only.
 Do not scale from this drawing except for
 planning purposes.
 All dimensions to be checked on site.

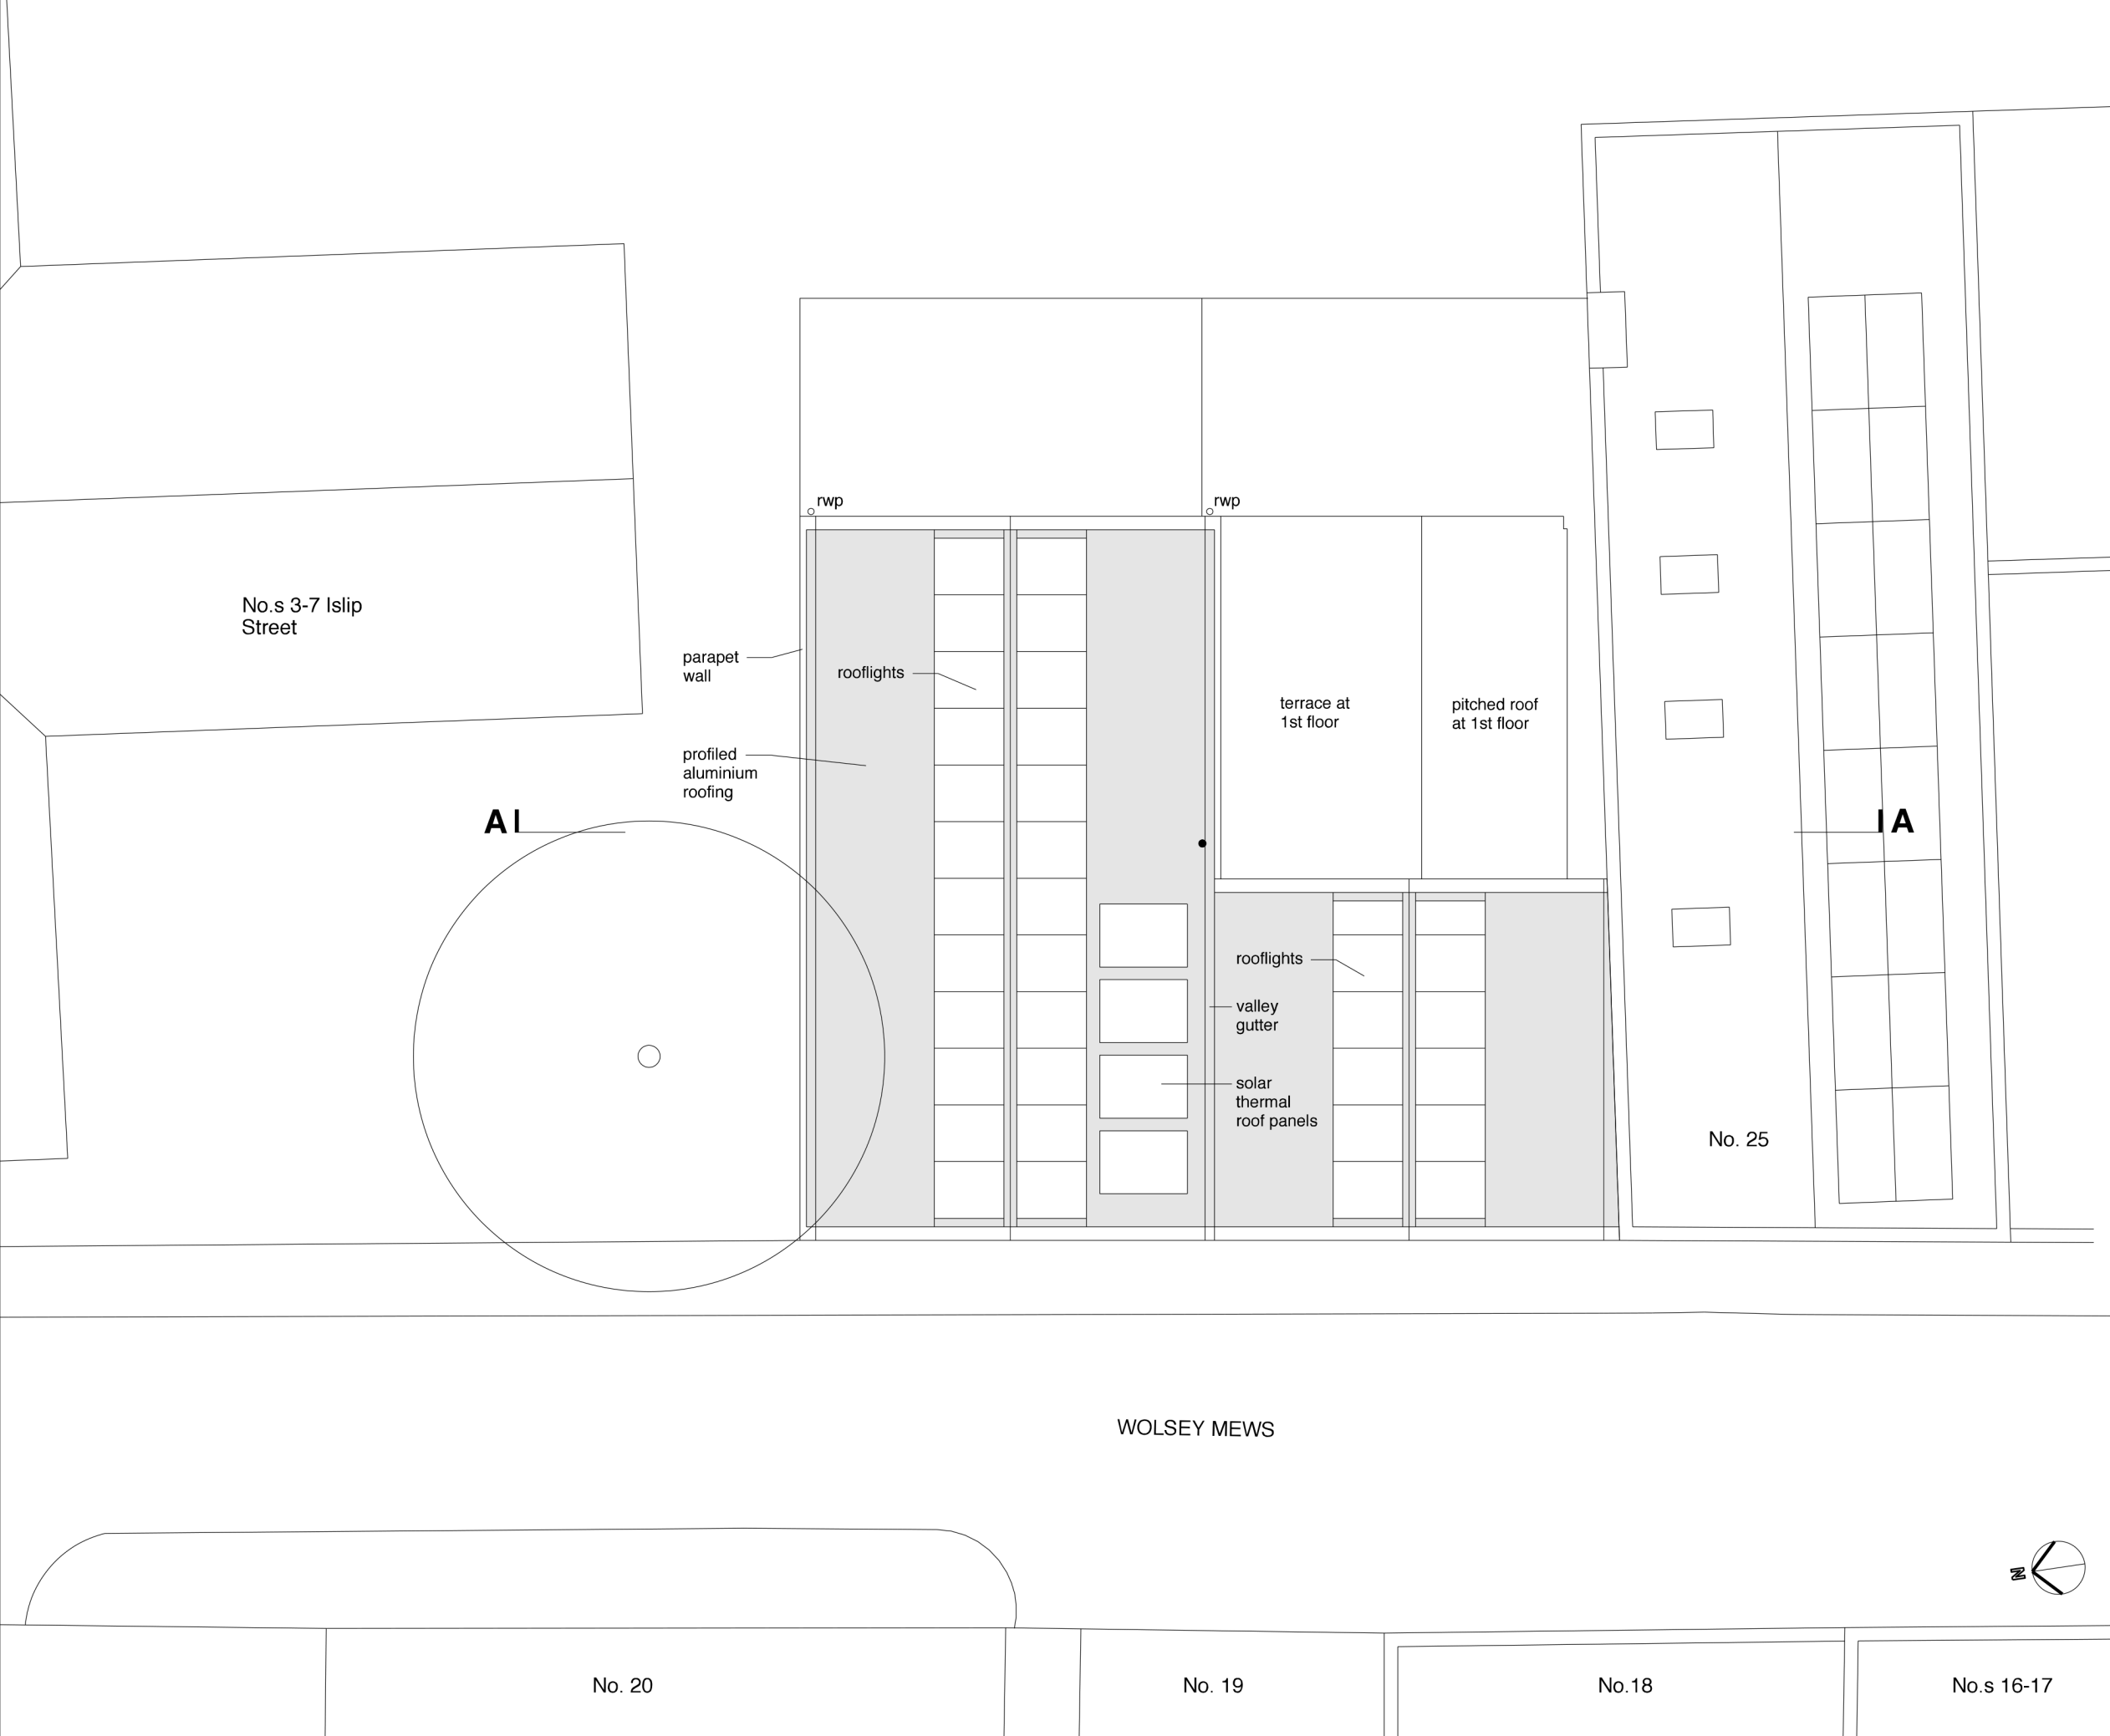

| Revision | Date | By | Checked |
|---------------------|----------|----|---------|
| A | 20.06.15 | CB | BH |
| Issued for Planning | | | |

For
 Planning

Proposed Roof Plan
 Wolsey Mews Garages
 London NW5 2DX

1590_P04A

Scale: 1:100 at A3
 Date: 24/03/15
 Drawn: BH



BURD HAWARD ARCHITECTS
 United House, North Road
 London, N7 9DP
 T +44 20 7267 9815
 E studio@burdhaward.com