



EXISTING - REAR ELEVATION
SCALE 1:100 @A3

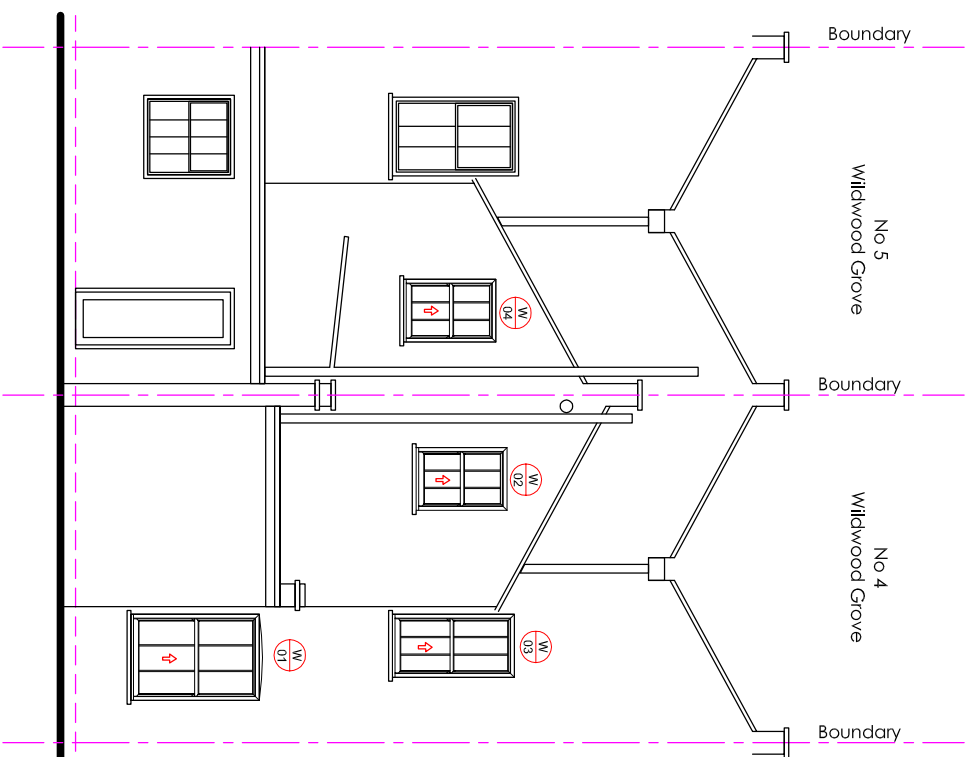

PROPOSED - REAR ELEVATION
SCALE 1:100 @A3

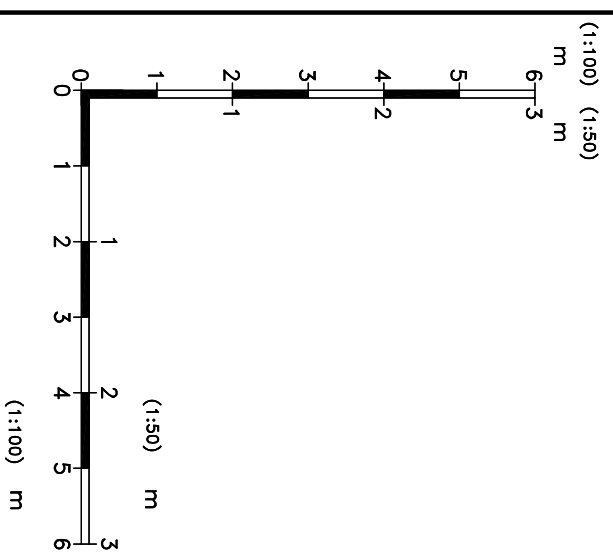

- NOTES**
1. All dimensions are in millimetres(mm) & levels in meters(m) unless noted otherwise.
 2. This drawing to be read in conjunction with all relevant specifications.
 3. All work to comply with the relevant British Standards, GGF Codes of Practice and Building Regulations if non exempt.

PROJECT NUMBER
SO2217AT

CLIENT
MRS F. PLEVSNER
4, & 5 WILDWOOD GROVE
LONDON
NW3 7HU

TITLE			
EXISTING AND PROPOSED ELEVATIONS			
DRAWN	CHECKED	DATE	SCALE
SCS	SR	11/07/2015	AS SHOWN @ A3
DRG. NO. 2217/PP/02		REVISION	

