


39A Lady Somerset Road

Roof Plan

PROJECT:	39A Lady Somerset Road, LONDON NW5 1TX		
DRAWING TITLE:	Existing Plans and Elevations		
DRAWING No:	39A existing.04		
DATE:	July 2015	SCALE:	1/50
SNELLING & SHERRIFF			

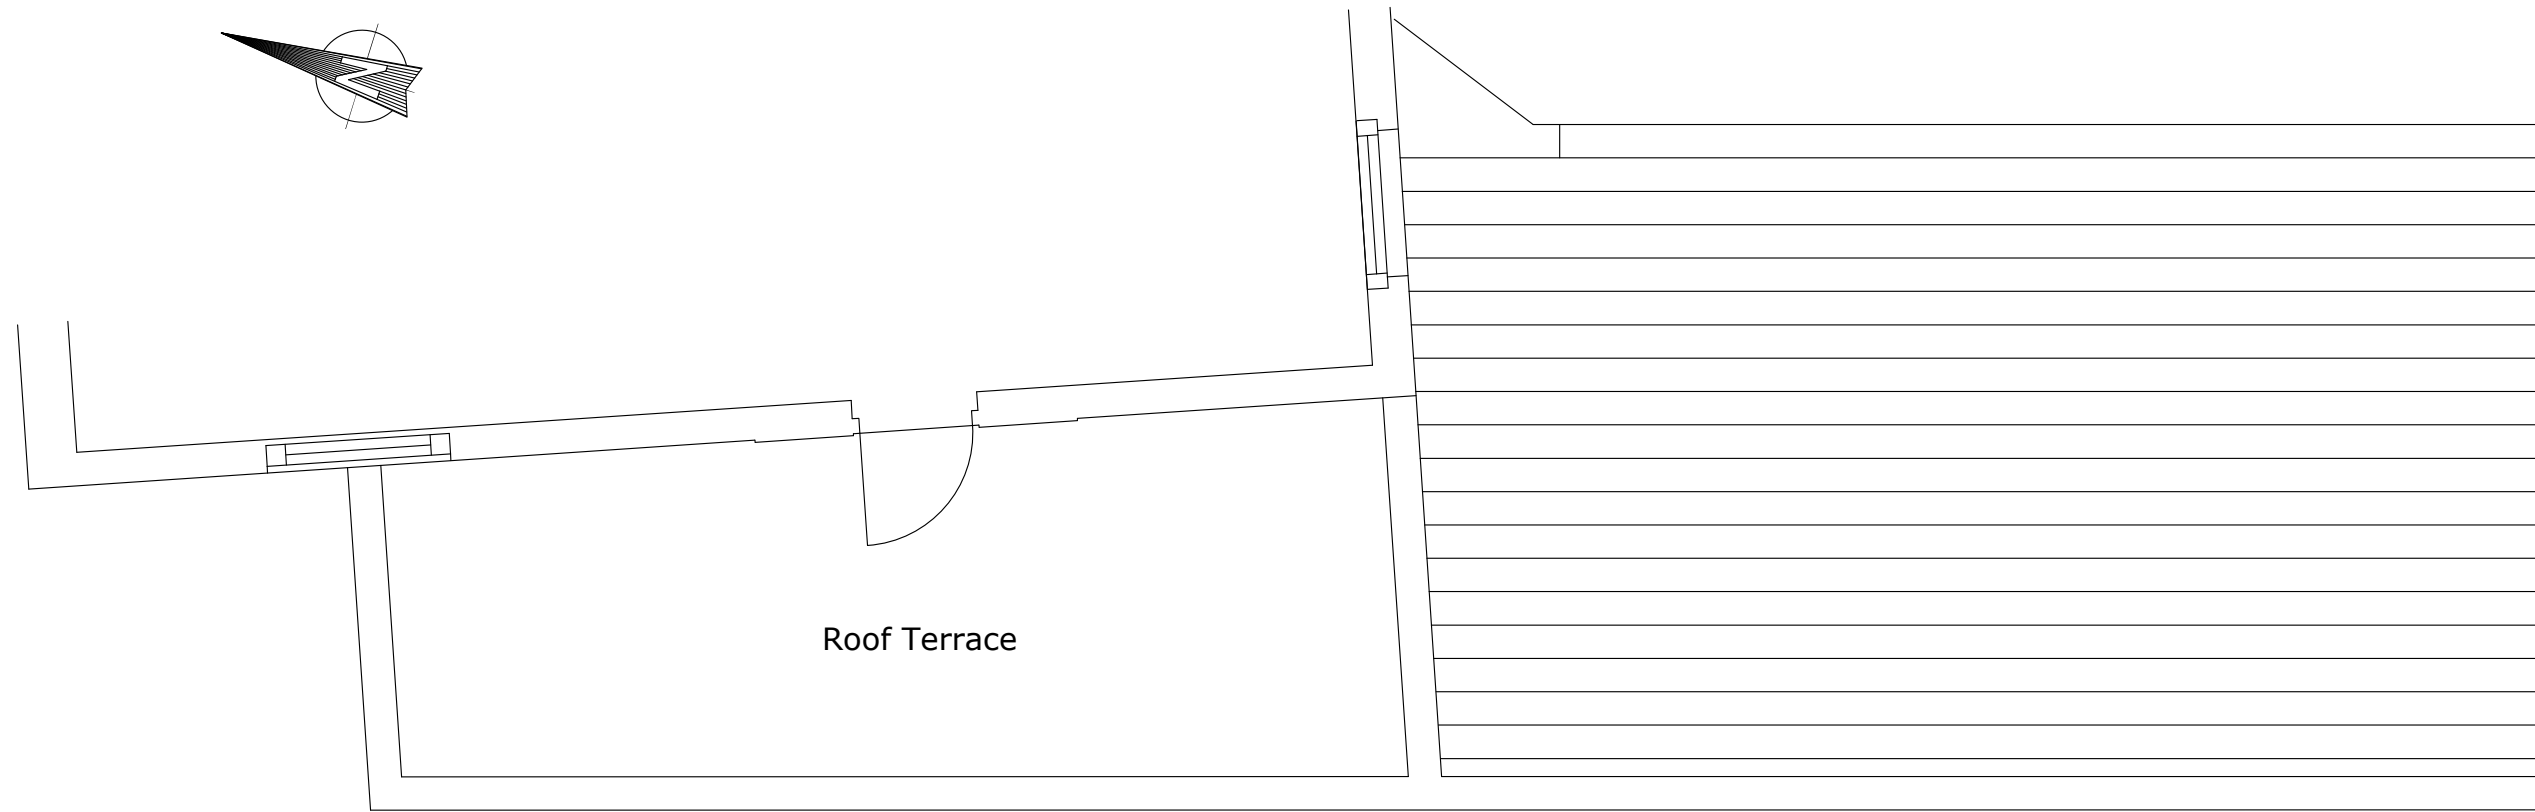

ROOF / ROOF TERRACE PLAN