


39A Lady Somerset Road

Proposed Roof Plan

PROJECT:	39A Lady Somerset Road, LONDON NW5 1TX	
DRAWING TITLE:	Proposed Plans and Elevations	
DRAWING No:	39A proposed.04	
DATE:	July 2015	SCALE: 1/50
SNELLING & SHERRIFF		

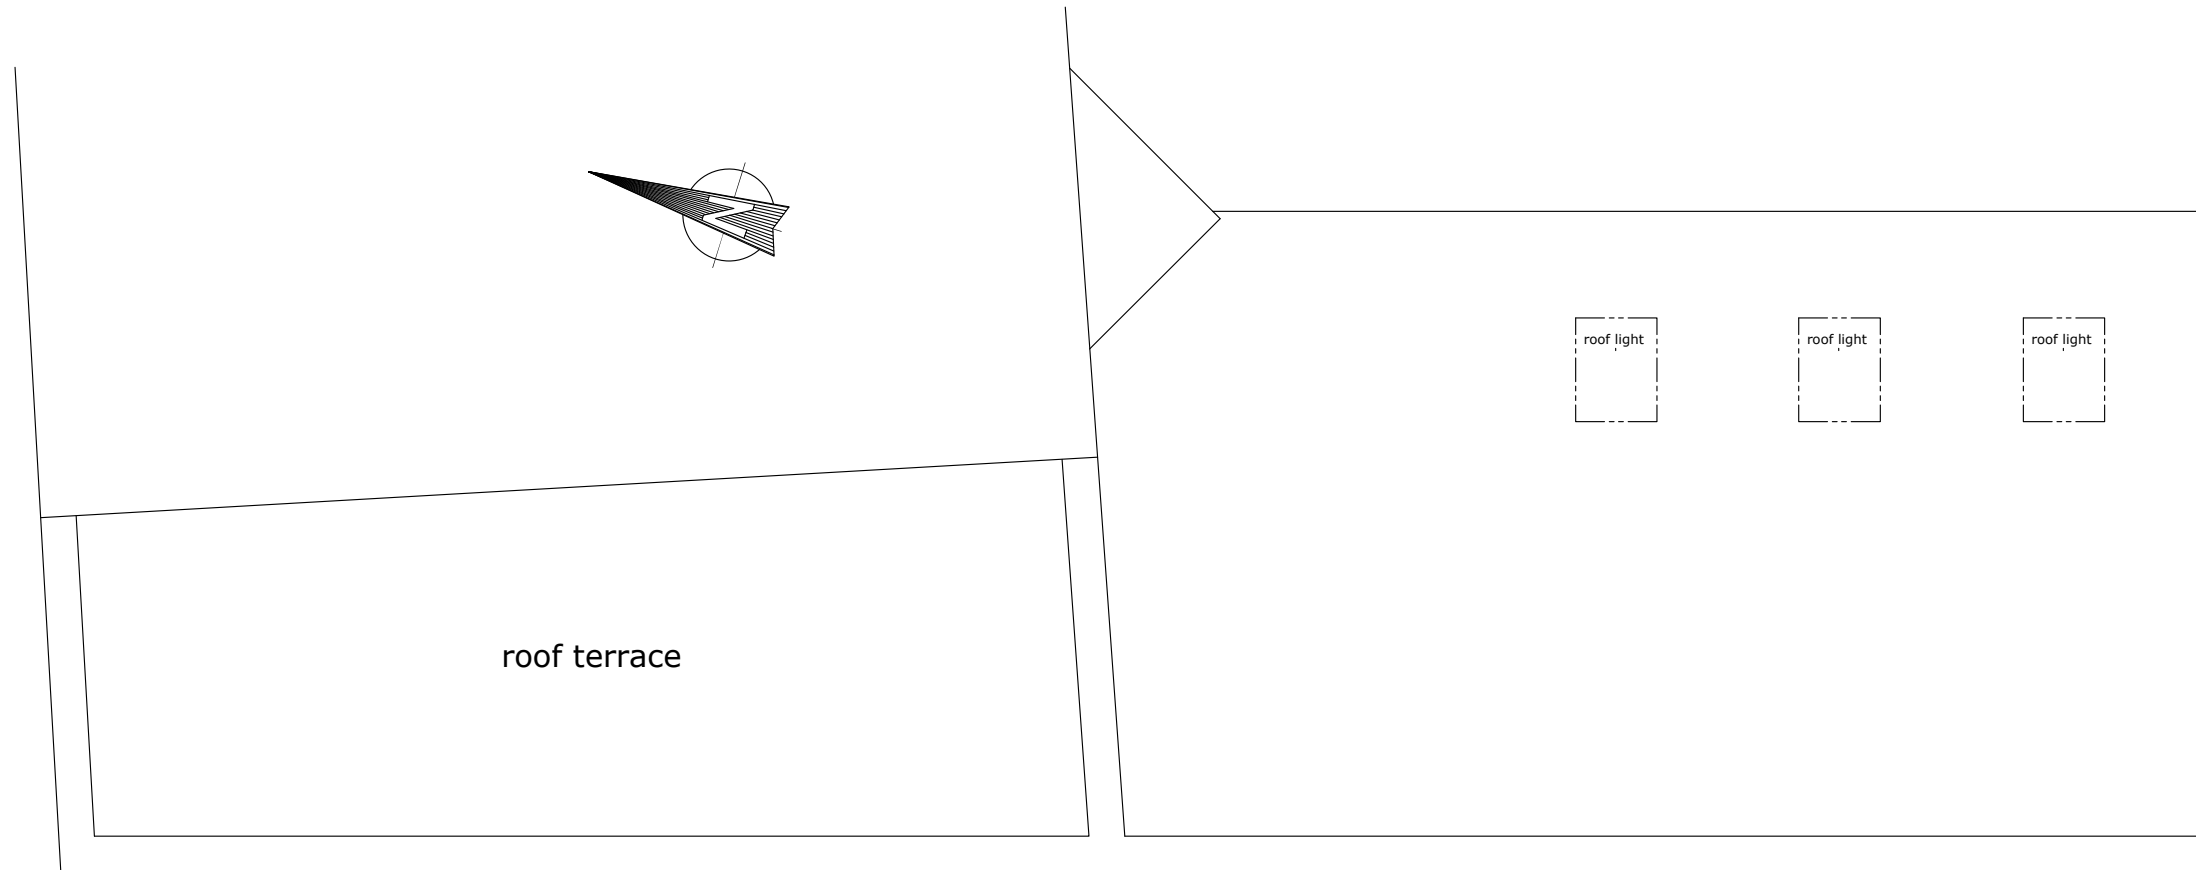

ROOF PLAN

