



EXISTING LOWER GROUND FLOOR (FLAT- 1)
SCALE 1 : 100

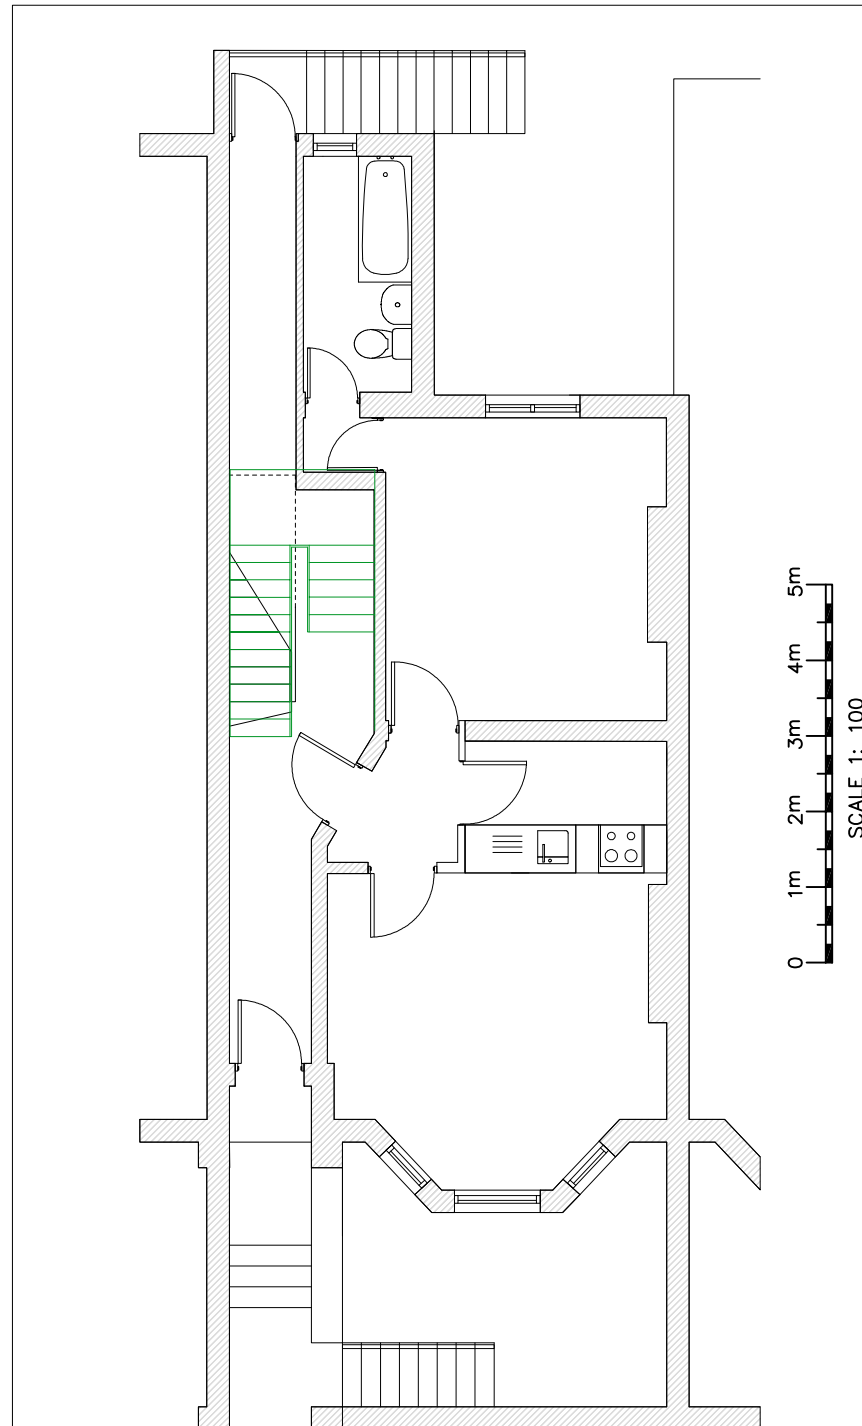

EXISTING PLAN GROUND FLOOR (FLAT- 1)
SCALE 1 : 100

 

NOTES:

1.All dimensions are in mm.

Rev. No.	Rev. Description	Date
R1	FOR PLANNING PERMISSION	27-04-2015
By	Comments	Authorised.

FOR PLANNING PERMISSION

DRAWN BY:
Daron S
massa@gmail.com
07838607772

Project

17 DENNING ROAD

TITLE


**EXISTING FLOOR PLANS
FLAT 1**

Scale A4


Drawing number

1 of 7


Rev. **R1**

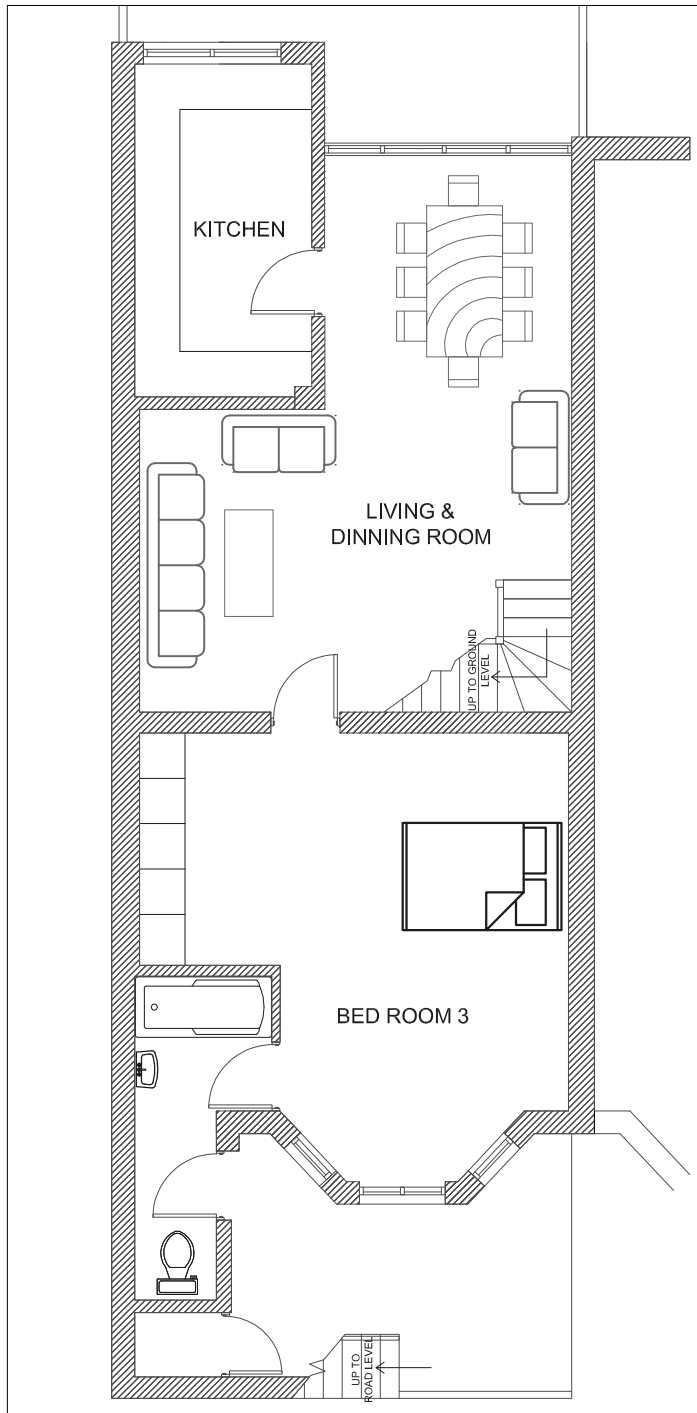

PROPOSED PLAN LOWER GROUND FLOOR (FLAT- 1)
SCALE 1 : 100

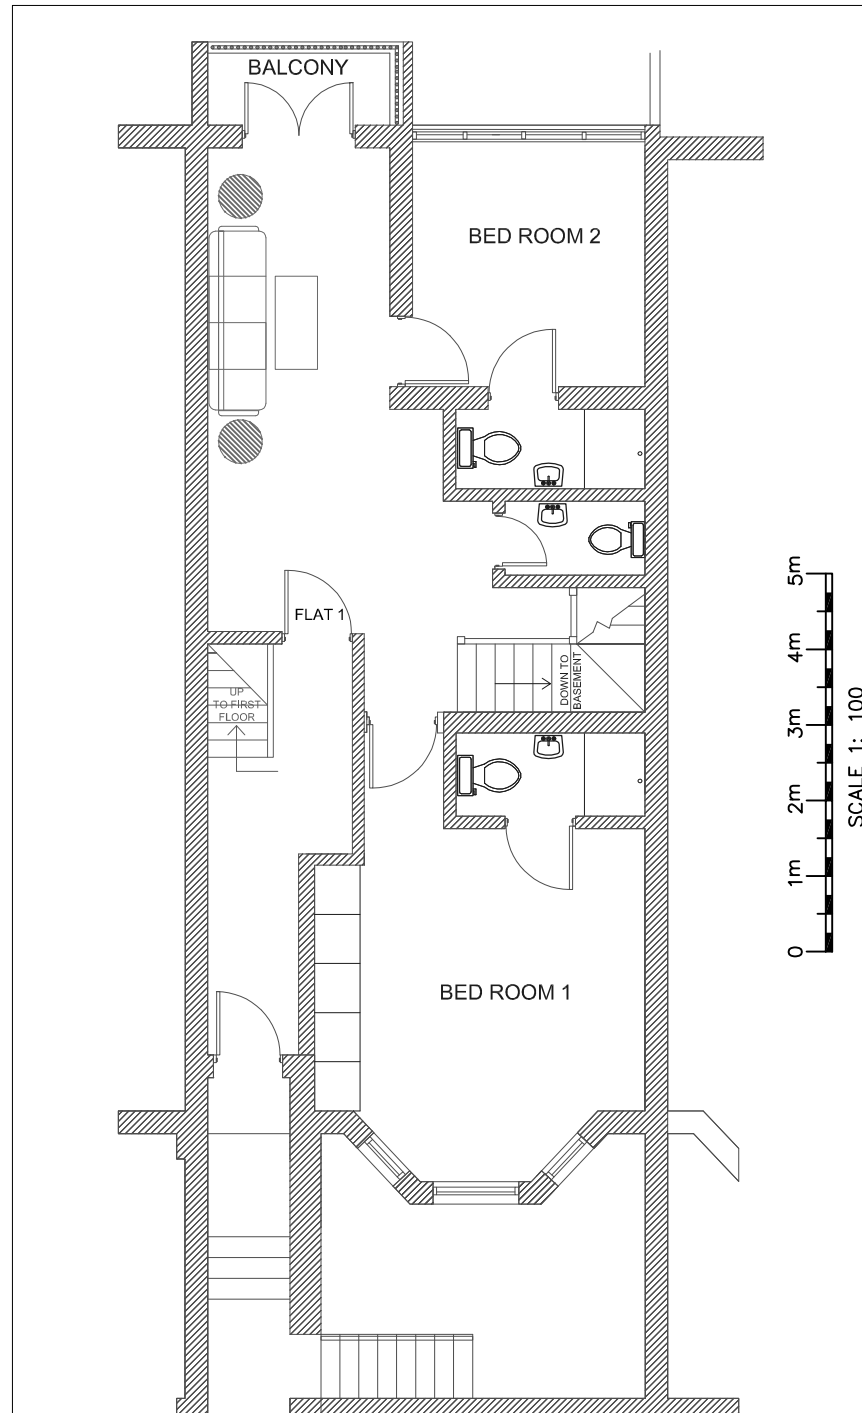

PROPOSED PLAN GROUND FLOOR (FLAT- 1)
SCALE 1 : 100

 

NOTES:
1.All dimensions are in mm.

Rev.	By	Comments.	Date.
R4		FOR PLANNING PERMISSION	05-05-2015
R3		FOR PLANNING PERMISSION	01-05-2015
R2		FOR PLANNING PERMISSION	28-04-2015
R1		FOR PLANNING PERMISSION	27-04-2015

FOR PLANNING PERMISSION

Project


17 DENNING ROAD

TITLE
**PROPOSED FLOOR PLANS
FLAT 1
FLOOR AREA**

Scale ϕ A4


Drawing number **2 of 7**

Rev. **R4**

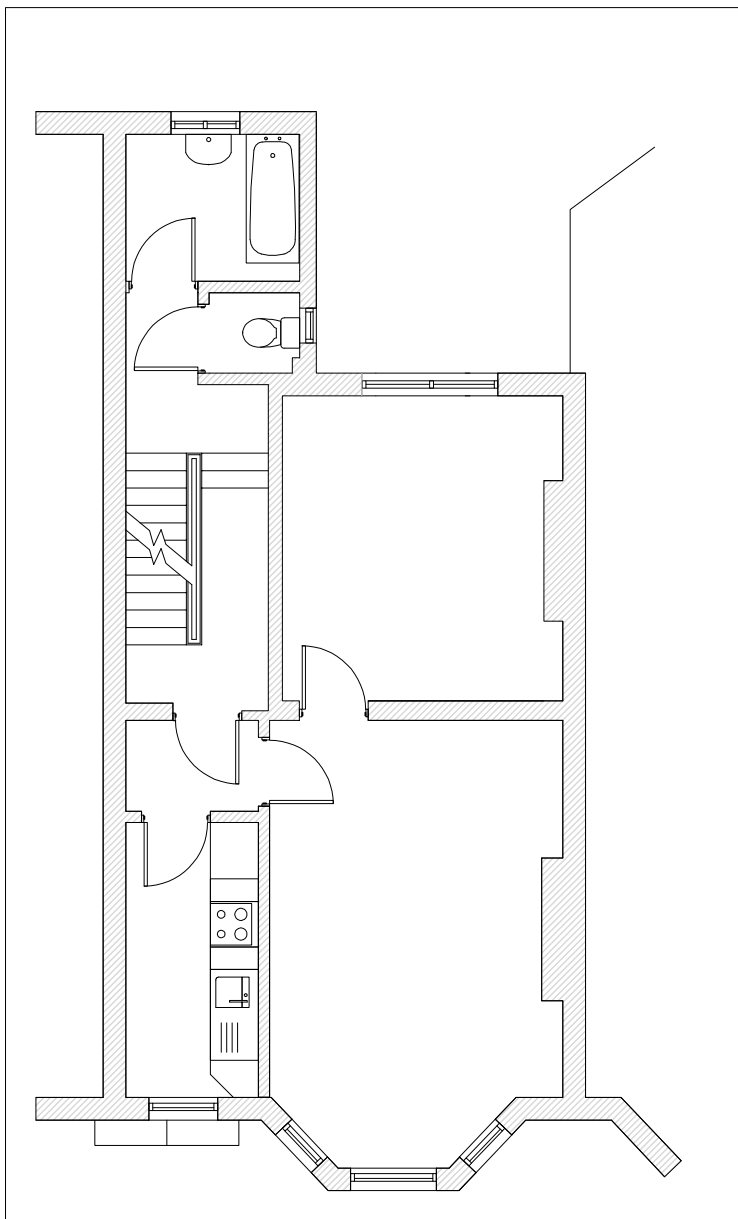


**EXISTING FIRST FLOOR PLAN
FLAT- 2**

SCALE 1 : 100

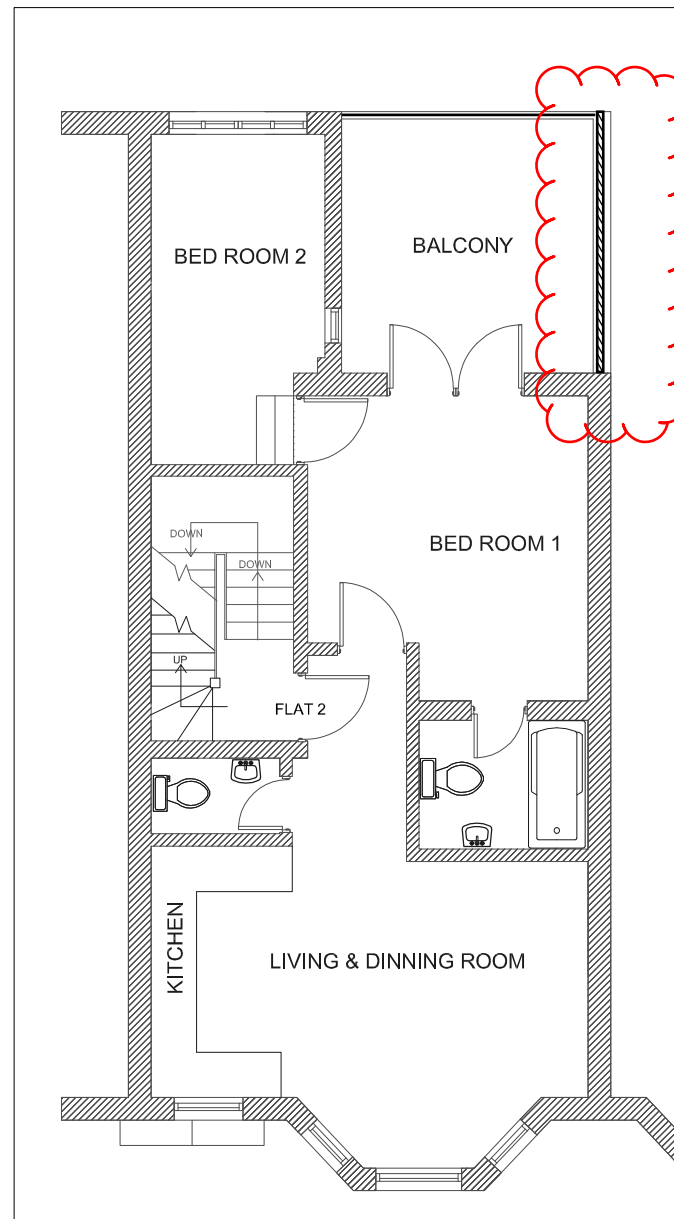

**PROPOSED FIRST FLOOR PLAN
FLAT- 2**

SCALE 1 : 100

 

SCALE 1 : 100


NOTES:

1.All dimensions are in mm.

1.8m high timber privacy screen


R2	FOR PLANNING PERMISSION	05-05-2015
R1	FOR PLANNING PERMISSION	27-04-2015
Rev. By	Chkd	Date. Authorized.
	Comments.	

Project	
17 DENNING ROAD	
TITLE	
EXISTING & PROPOSED FLOOR PLANS FLAT 2 FLOOR AREA	
Scale	● A4
Drawing number	3 of 7
Rev.	R3

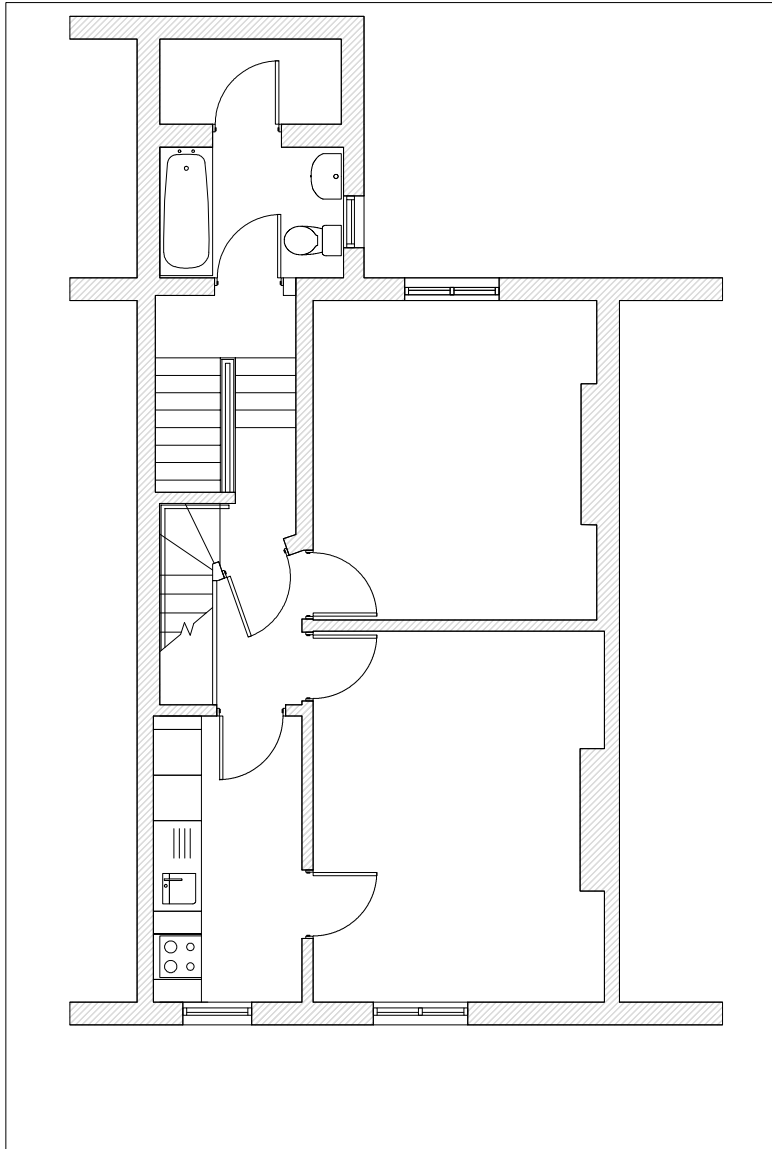


**EXISTING PLAN
SECOND FLOOR**

SCALE 1 : 100

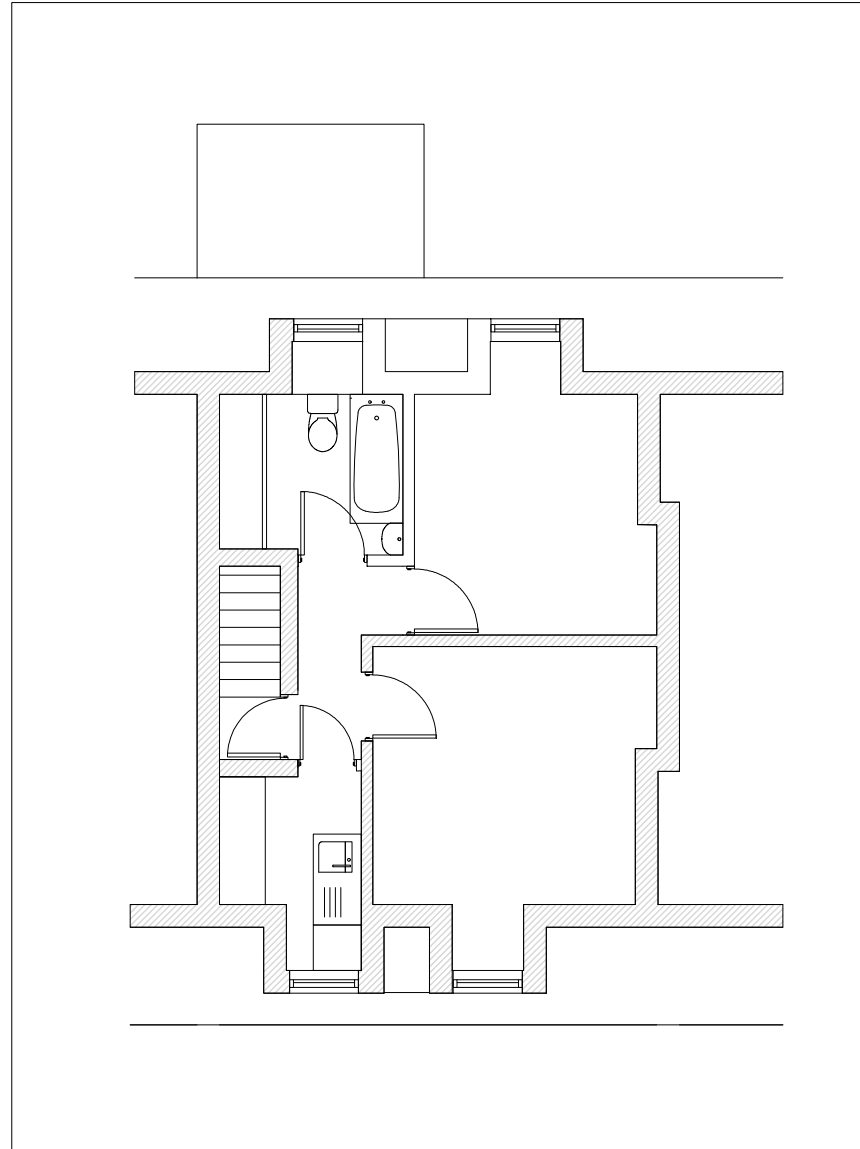

**EXISTING PLAN
LOFT FLOOR**

SCALE 1 : 100

 

SCALE 1 : 100

NOTES:

1.All dimensions are in mm.

Rev.	By	Comments	Date	Authorised
R1		FOR PLANNING PERMISSION	27-04-2015	


DRAWN BY:
Daran S
massr@gmail.com
07939607772

Project
17 DENNING ROAD


TITLE
**EXISTING FLOOR PLANS
FLAT 3**

Scale **A4**

Drawing number **4 of 7** Rev. **R1**

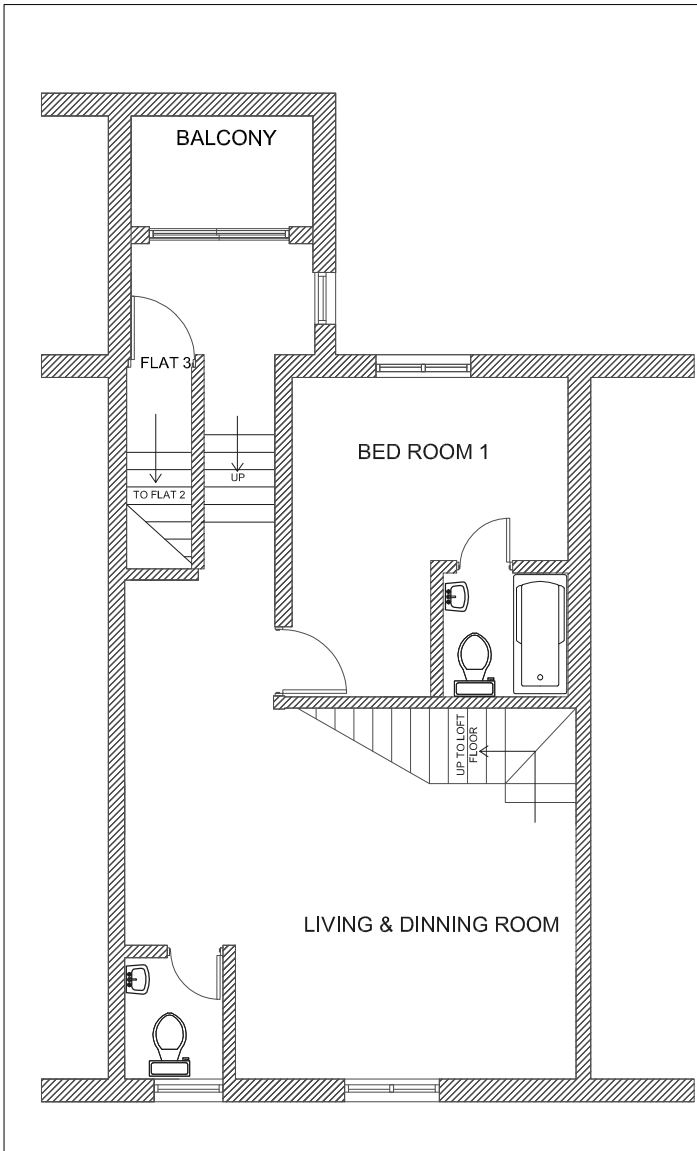

PROPOSED SECOND FLOOR PLAN

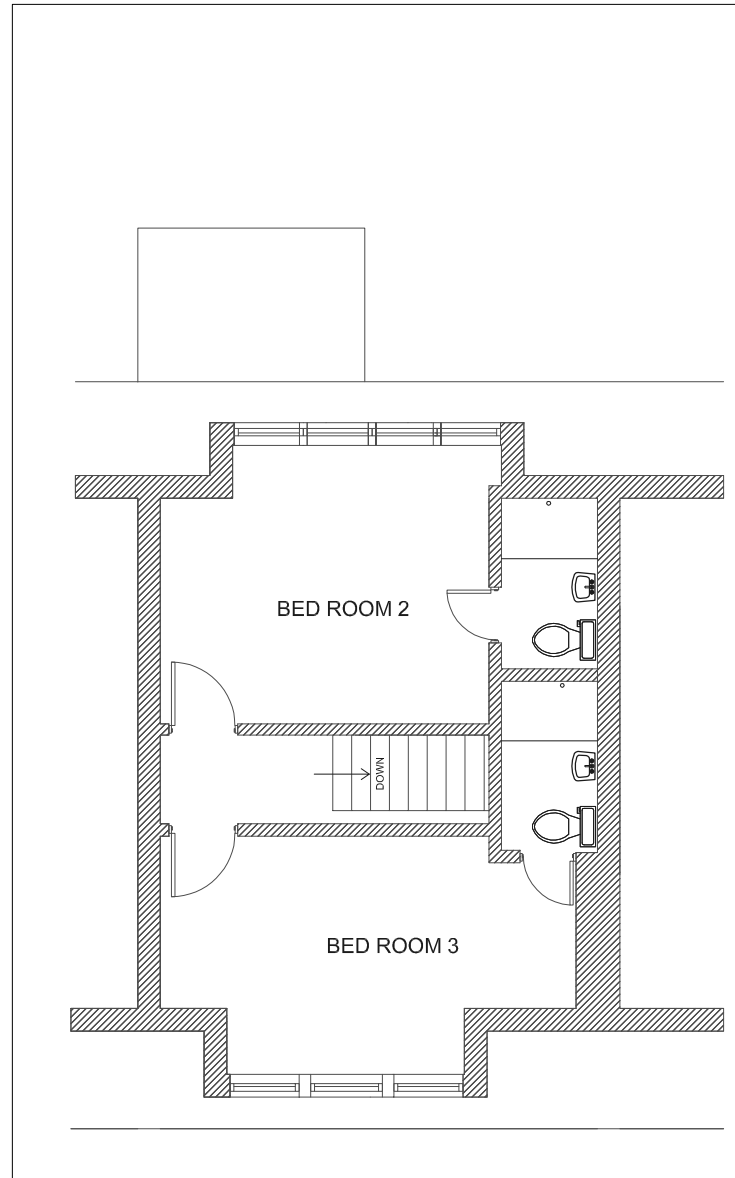

PROPOSED THIRD FLOOR PLAN



SCALE 1: 100

NOTES:

1.All dimensions are in mm.

R2	FOR PLANNING PERMISSION	05-05-2015
R1	FOR PLANNING PERMISSION	27-04-2015
Rev. By	Chkd	Date. Authorized.
	Comments.	

Project
17 DENNING ROAD

TITLE
**PROPOSED FLOOR PLANS
FLAT 3
FLOOR AREA**

Scale **A4**

Drawing number **5 of 7** Rev. **R2**




EXISTING FRONT ELEVATION

SCALE 1 : 100



PROPOSED FRONT ELEVATION

SCALE 1 : 100

 

SCALE 1: 100

NOTES:

1.All dimensions are in mm.

R2	FOR PLANNING PERMISSION	05-05-2015
R1	FOR PLANNING PERMISSION	27-04-2015
Rev. By		Date.
Chkd	Comments.	Authorised.

FOR PLANNING PERMISSION


Project
17 DENNING ROAD

TITLE
**FRONT ELEVATION
EXISTING & PROPOSED**

Scale ● A4


Drawing number
6 of 7

Rev.
R2

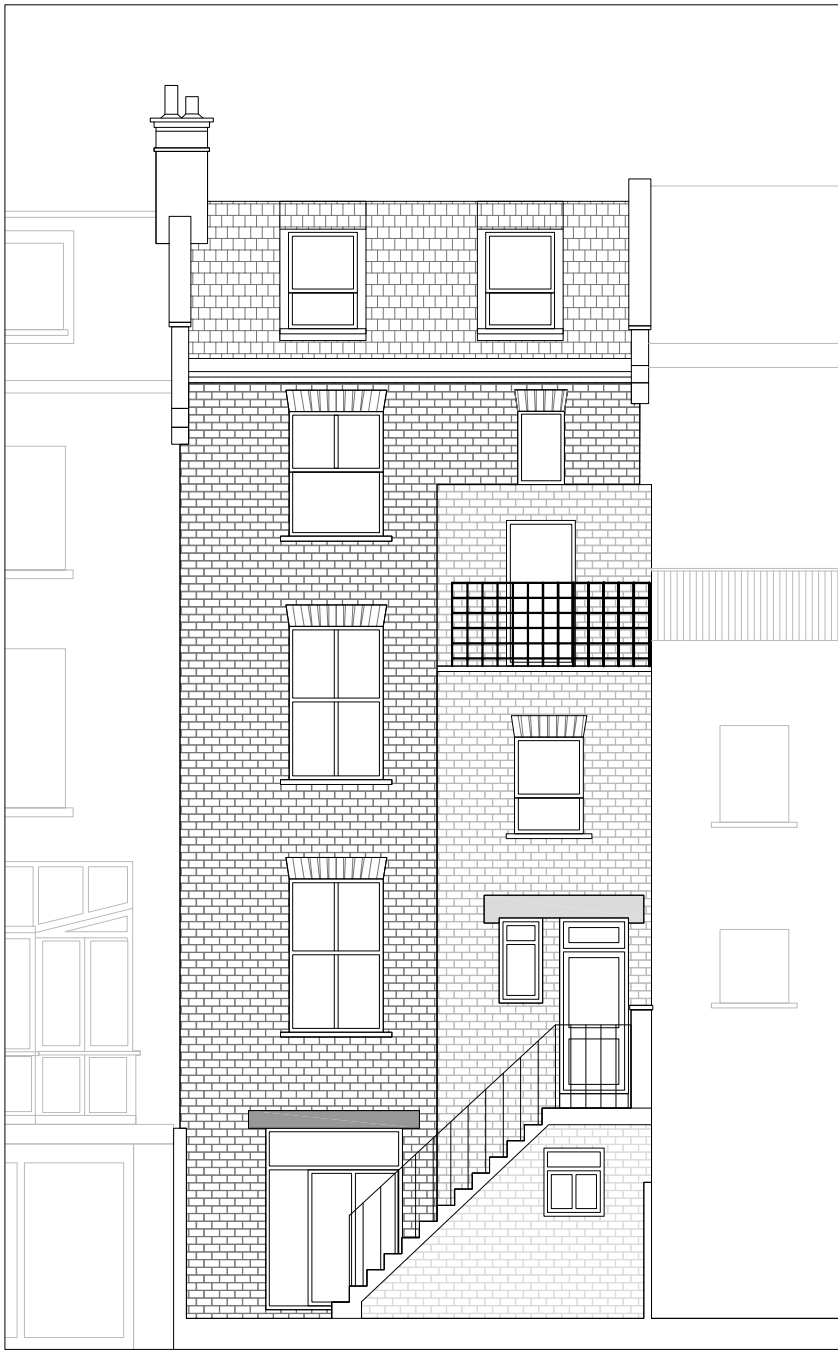


EXISTING REAR ELEVATION

SCALE 1 : 100

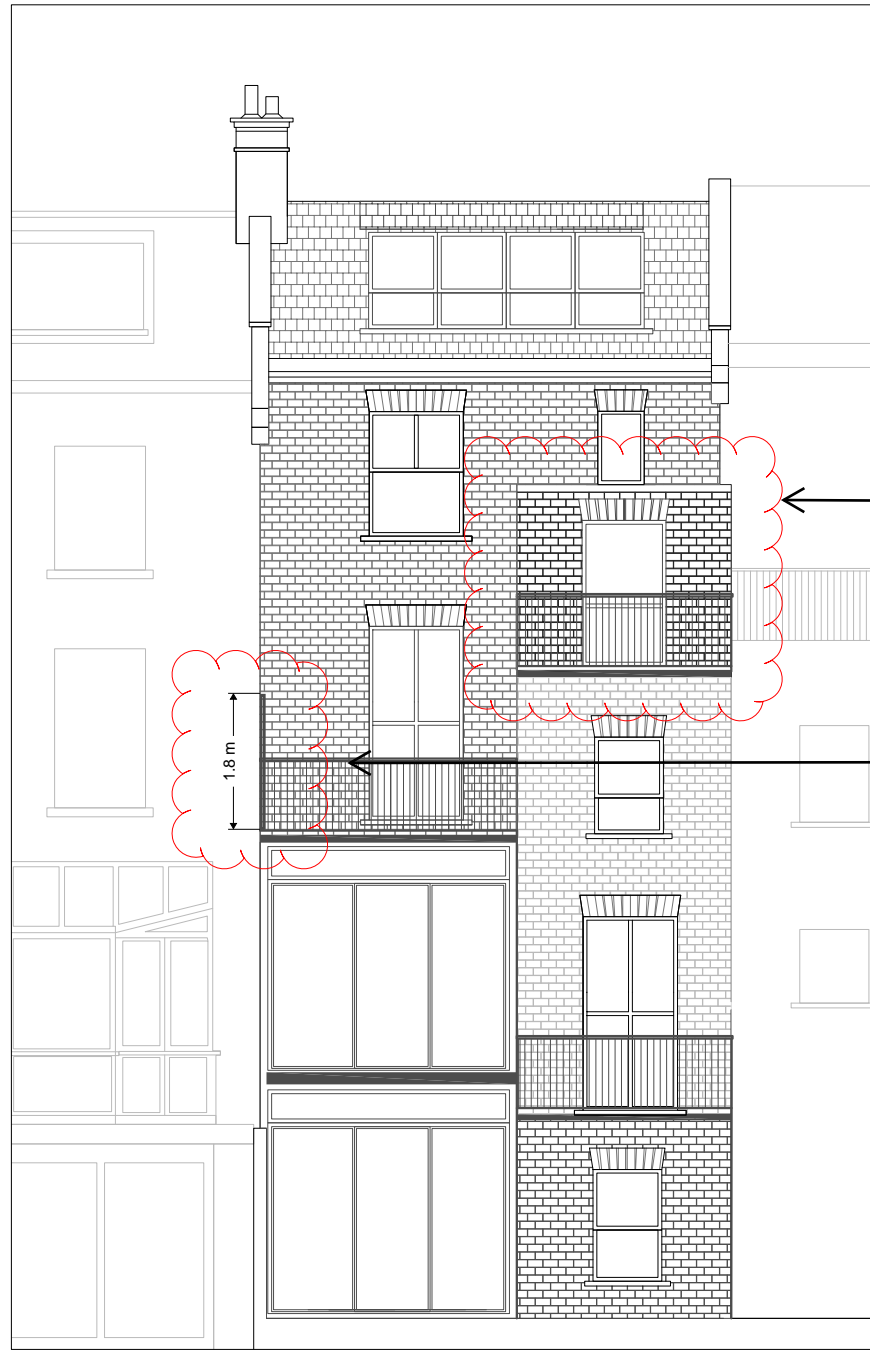

PROPOSED REAR ELEVATION

SCALE 1 : 100

 

SCALE 1 : 100

NOTES:

1.All dimensions are in mm.

This element is not to be rebuilt.
The work involves the insertion of a new door only

1.8m high timber privacy screen

R4	FOR PLANNING PERMISSION	08-05-2015
R3	FOR PLANNING PERMISSION	01-05-2015
R2	FOR PLANNING PERMISSION	28-04-2015
R1	FOR PLANNING PERMISSION	27-04-2015
Rev. By	Comments.	Date. Authorised.

FOR PLANNING PERMISSION

Project

17 DENNING ROAD

TITLE
**REAR ELEVATION
EXISTING & PROPOSED**

Scale **A4**

Drawing number **7 of 7** Rev. **R5**