
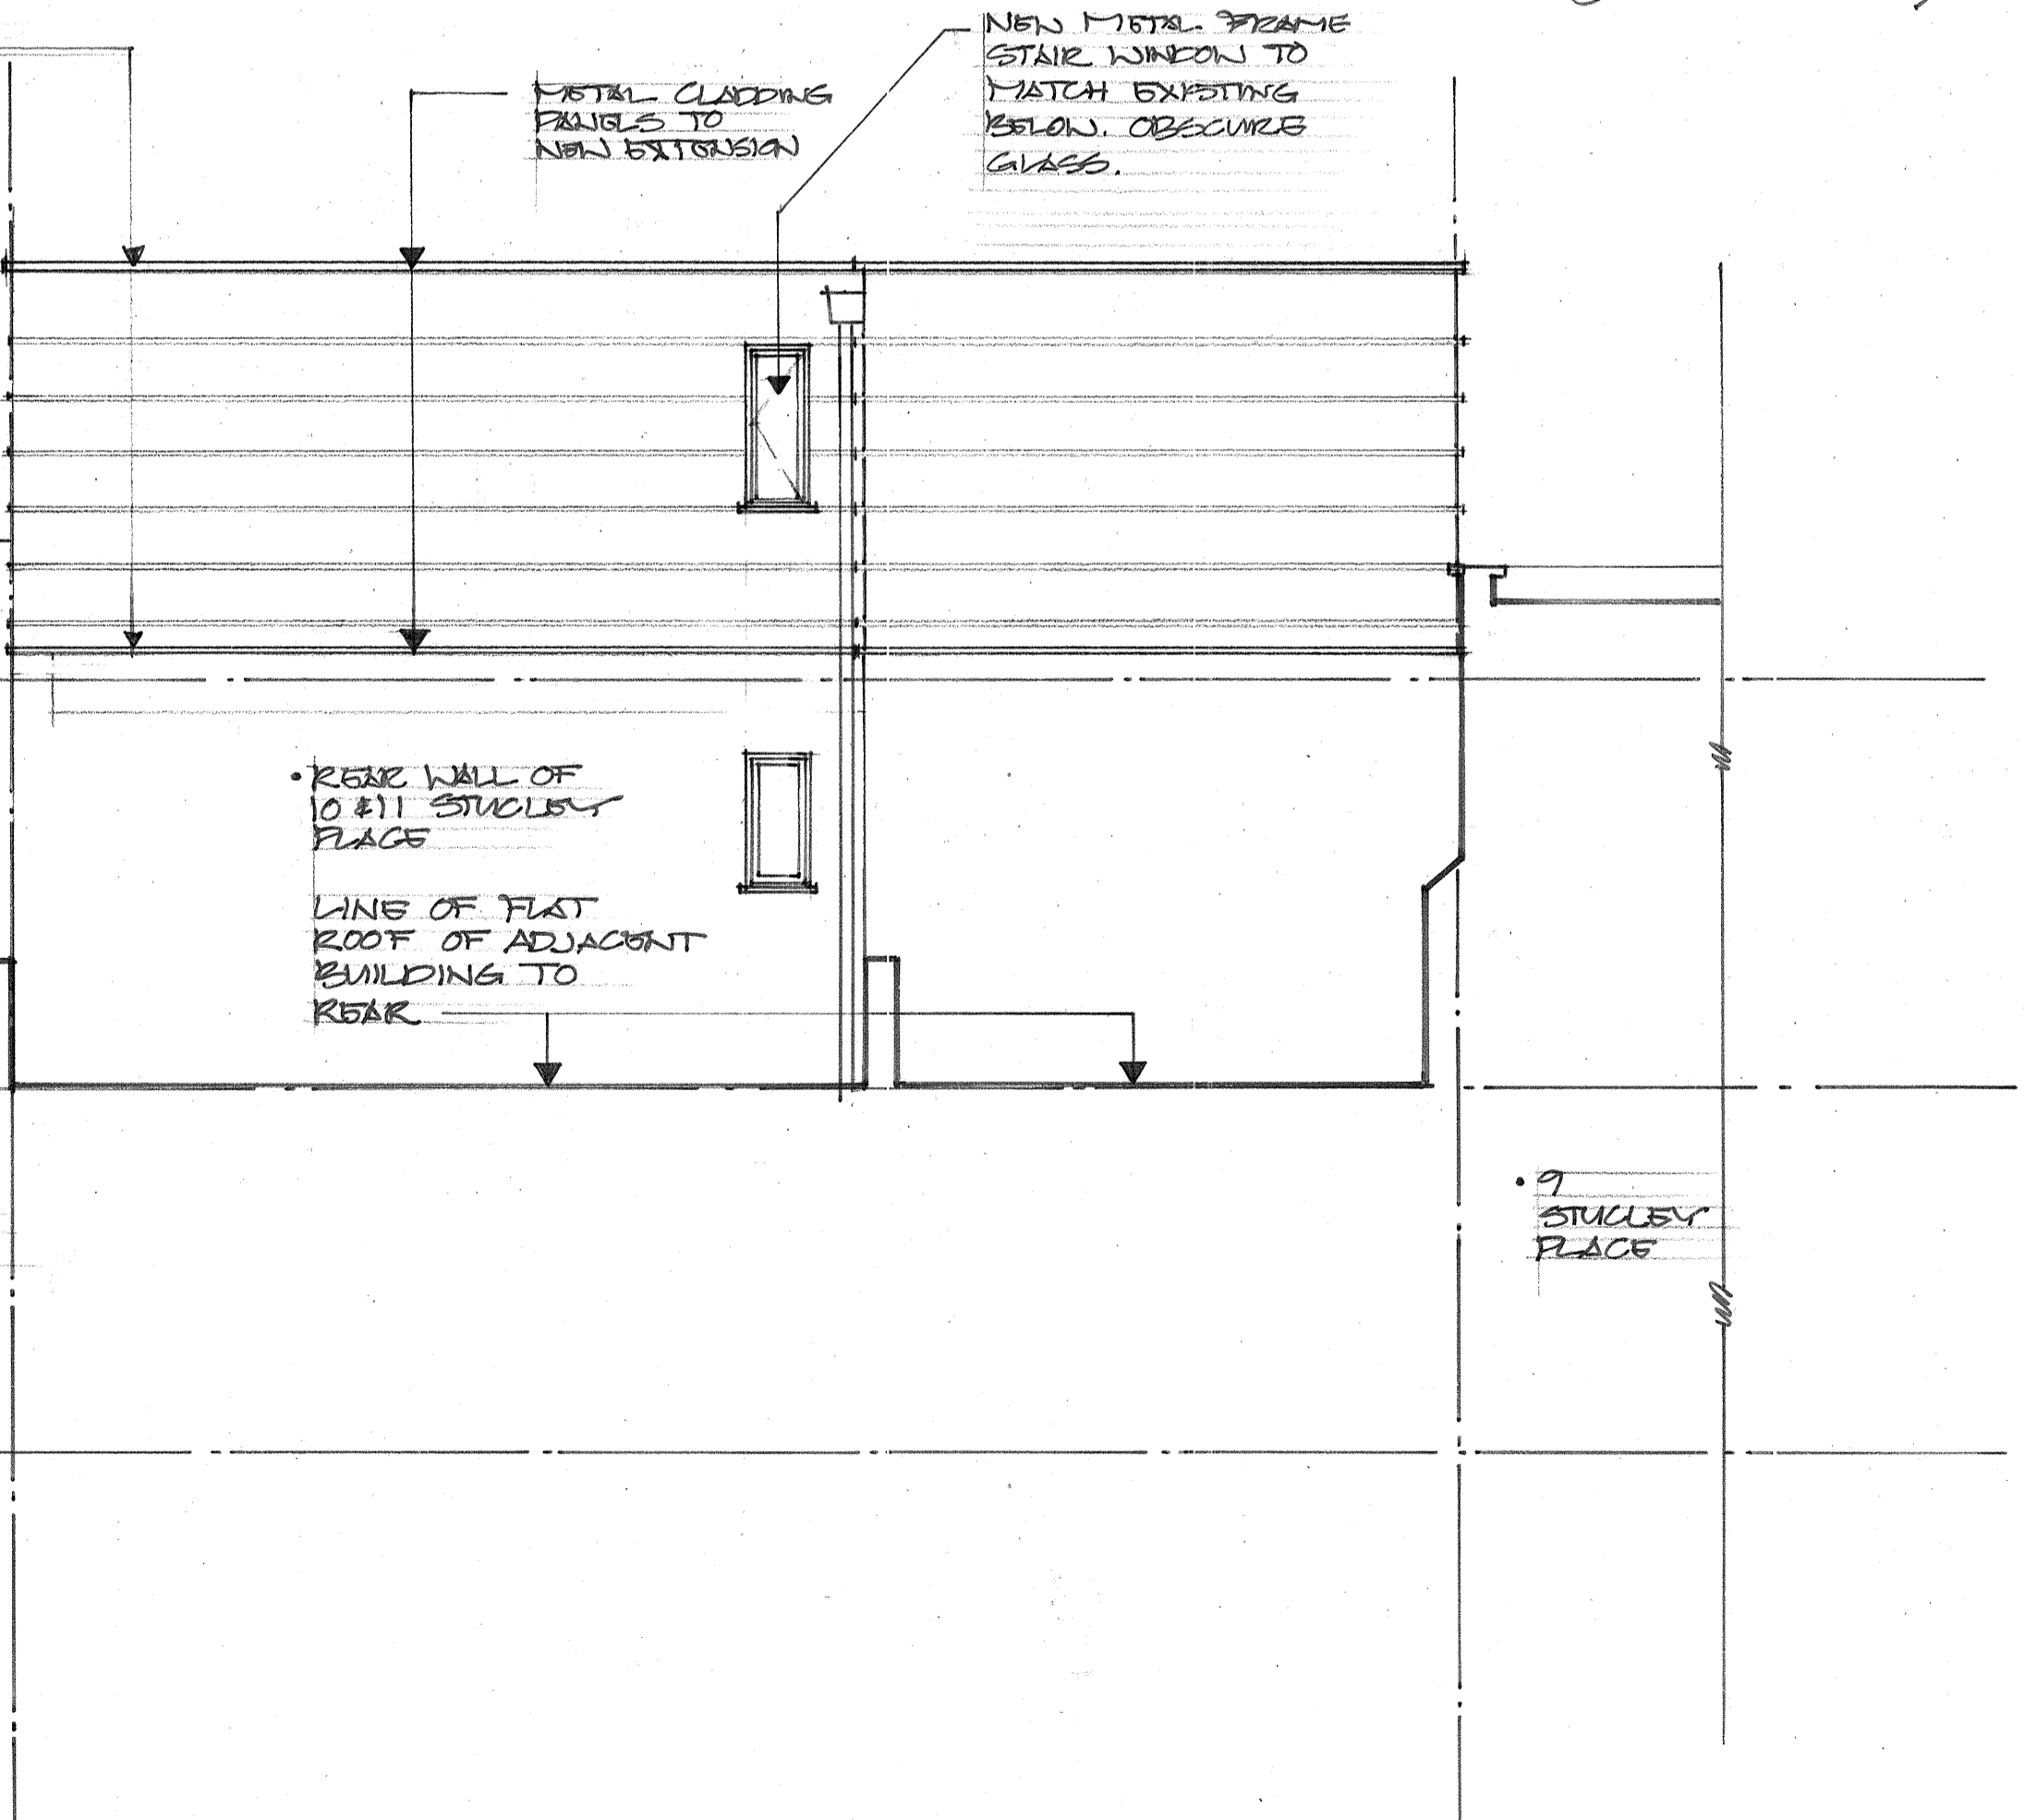
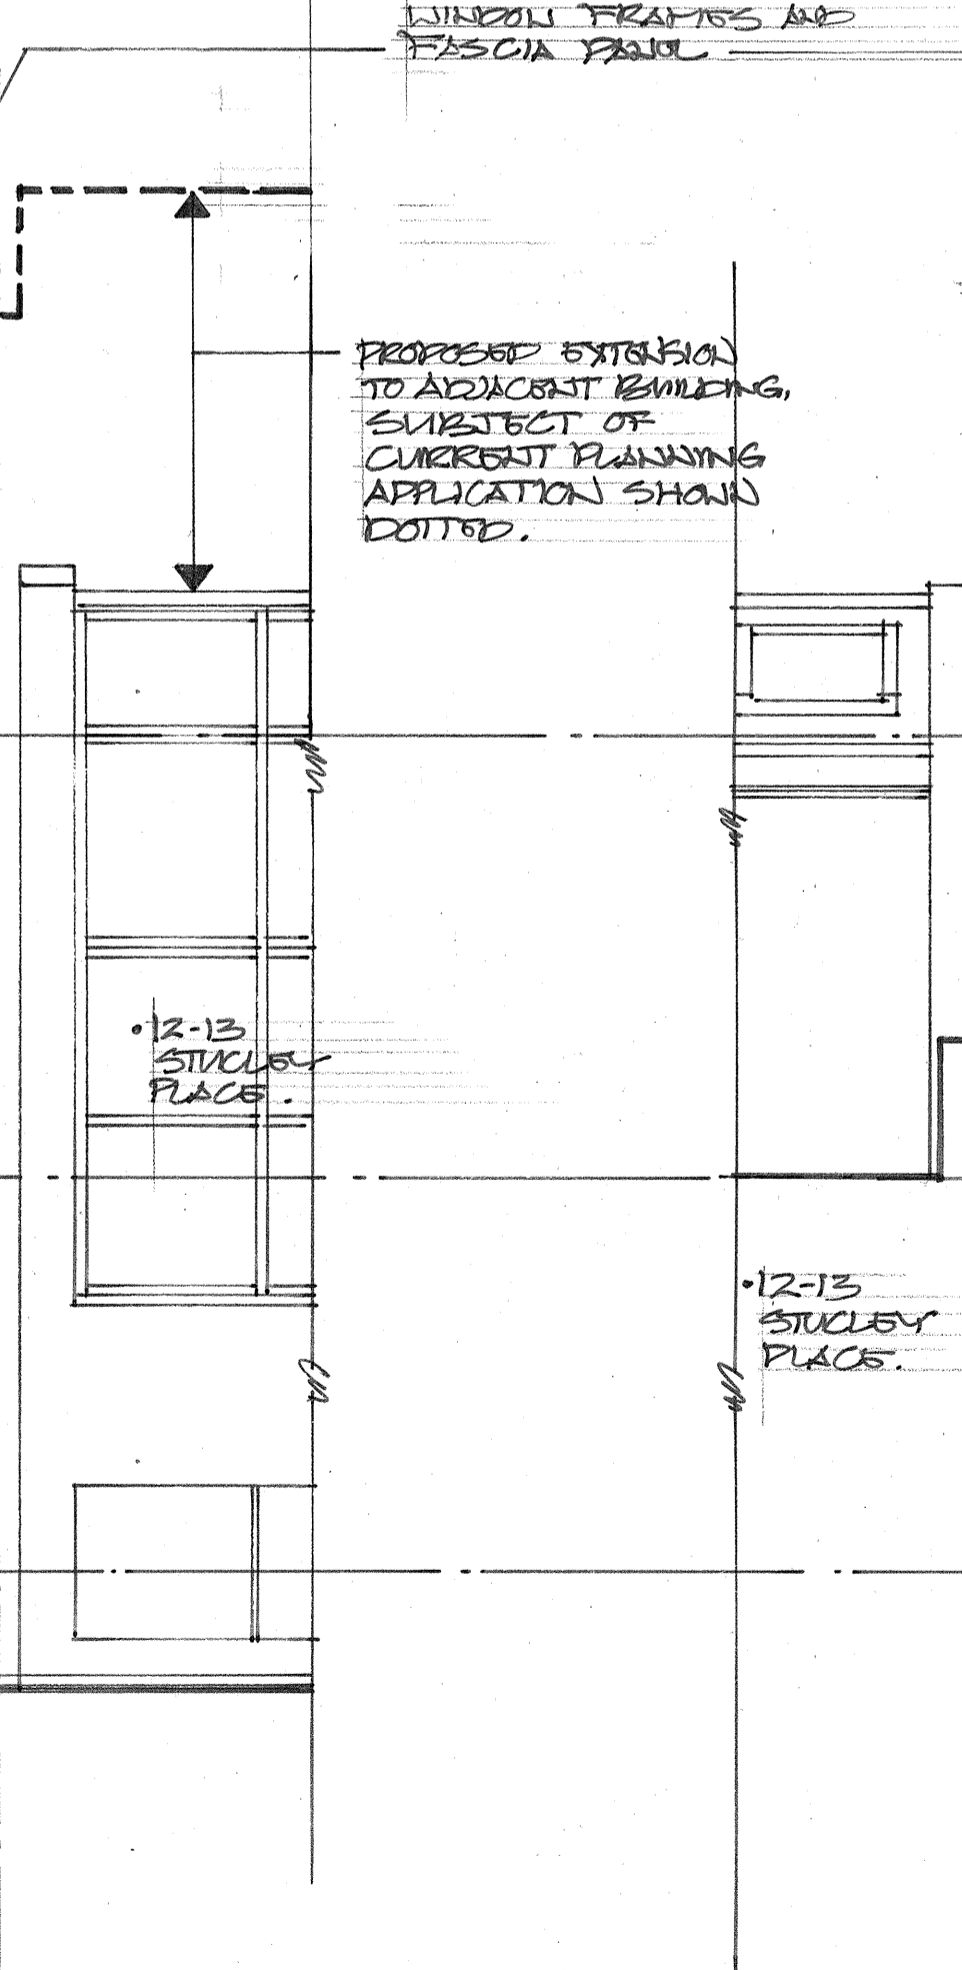


PROPOSED SIDE ELEVATION (NORTH-WEST)

PROPOSED SIDE ELEVATION (SOUTH-EAST)

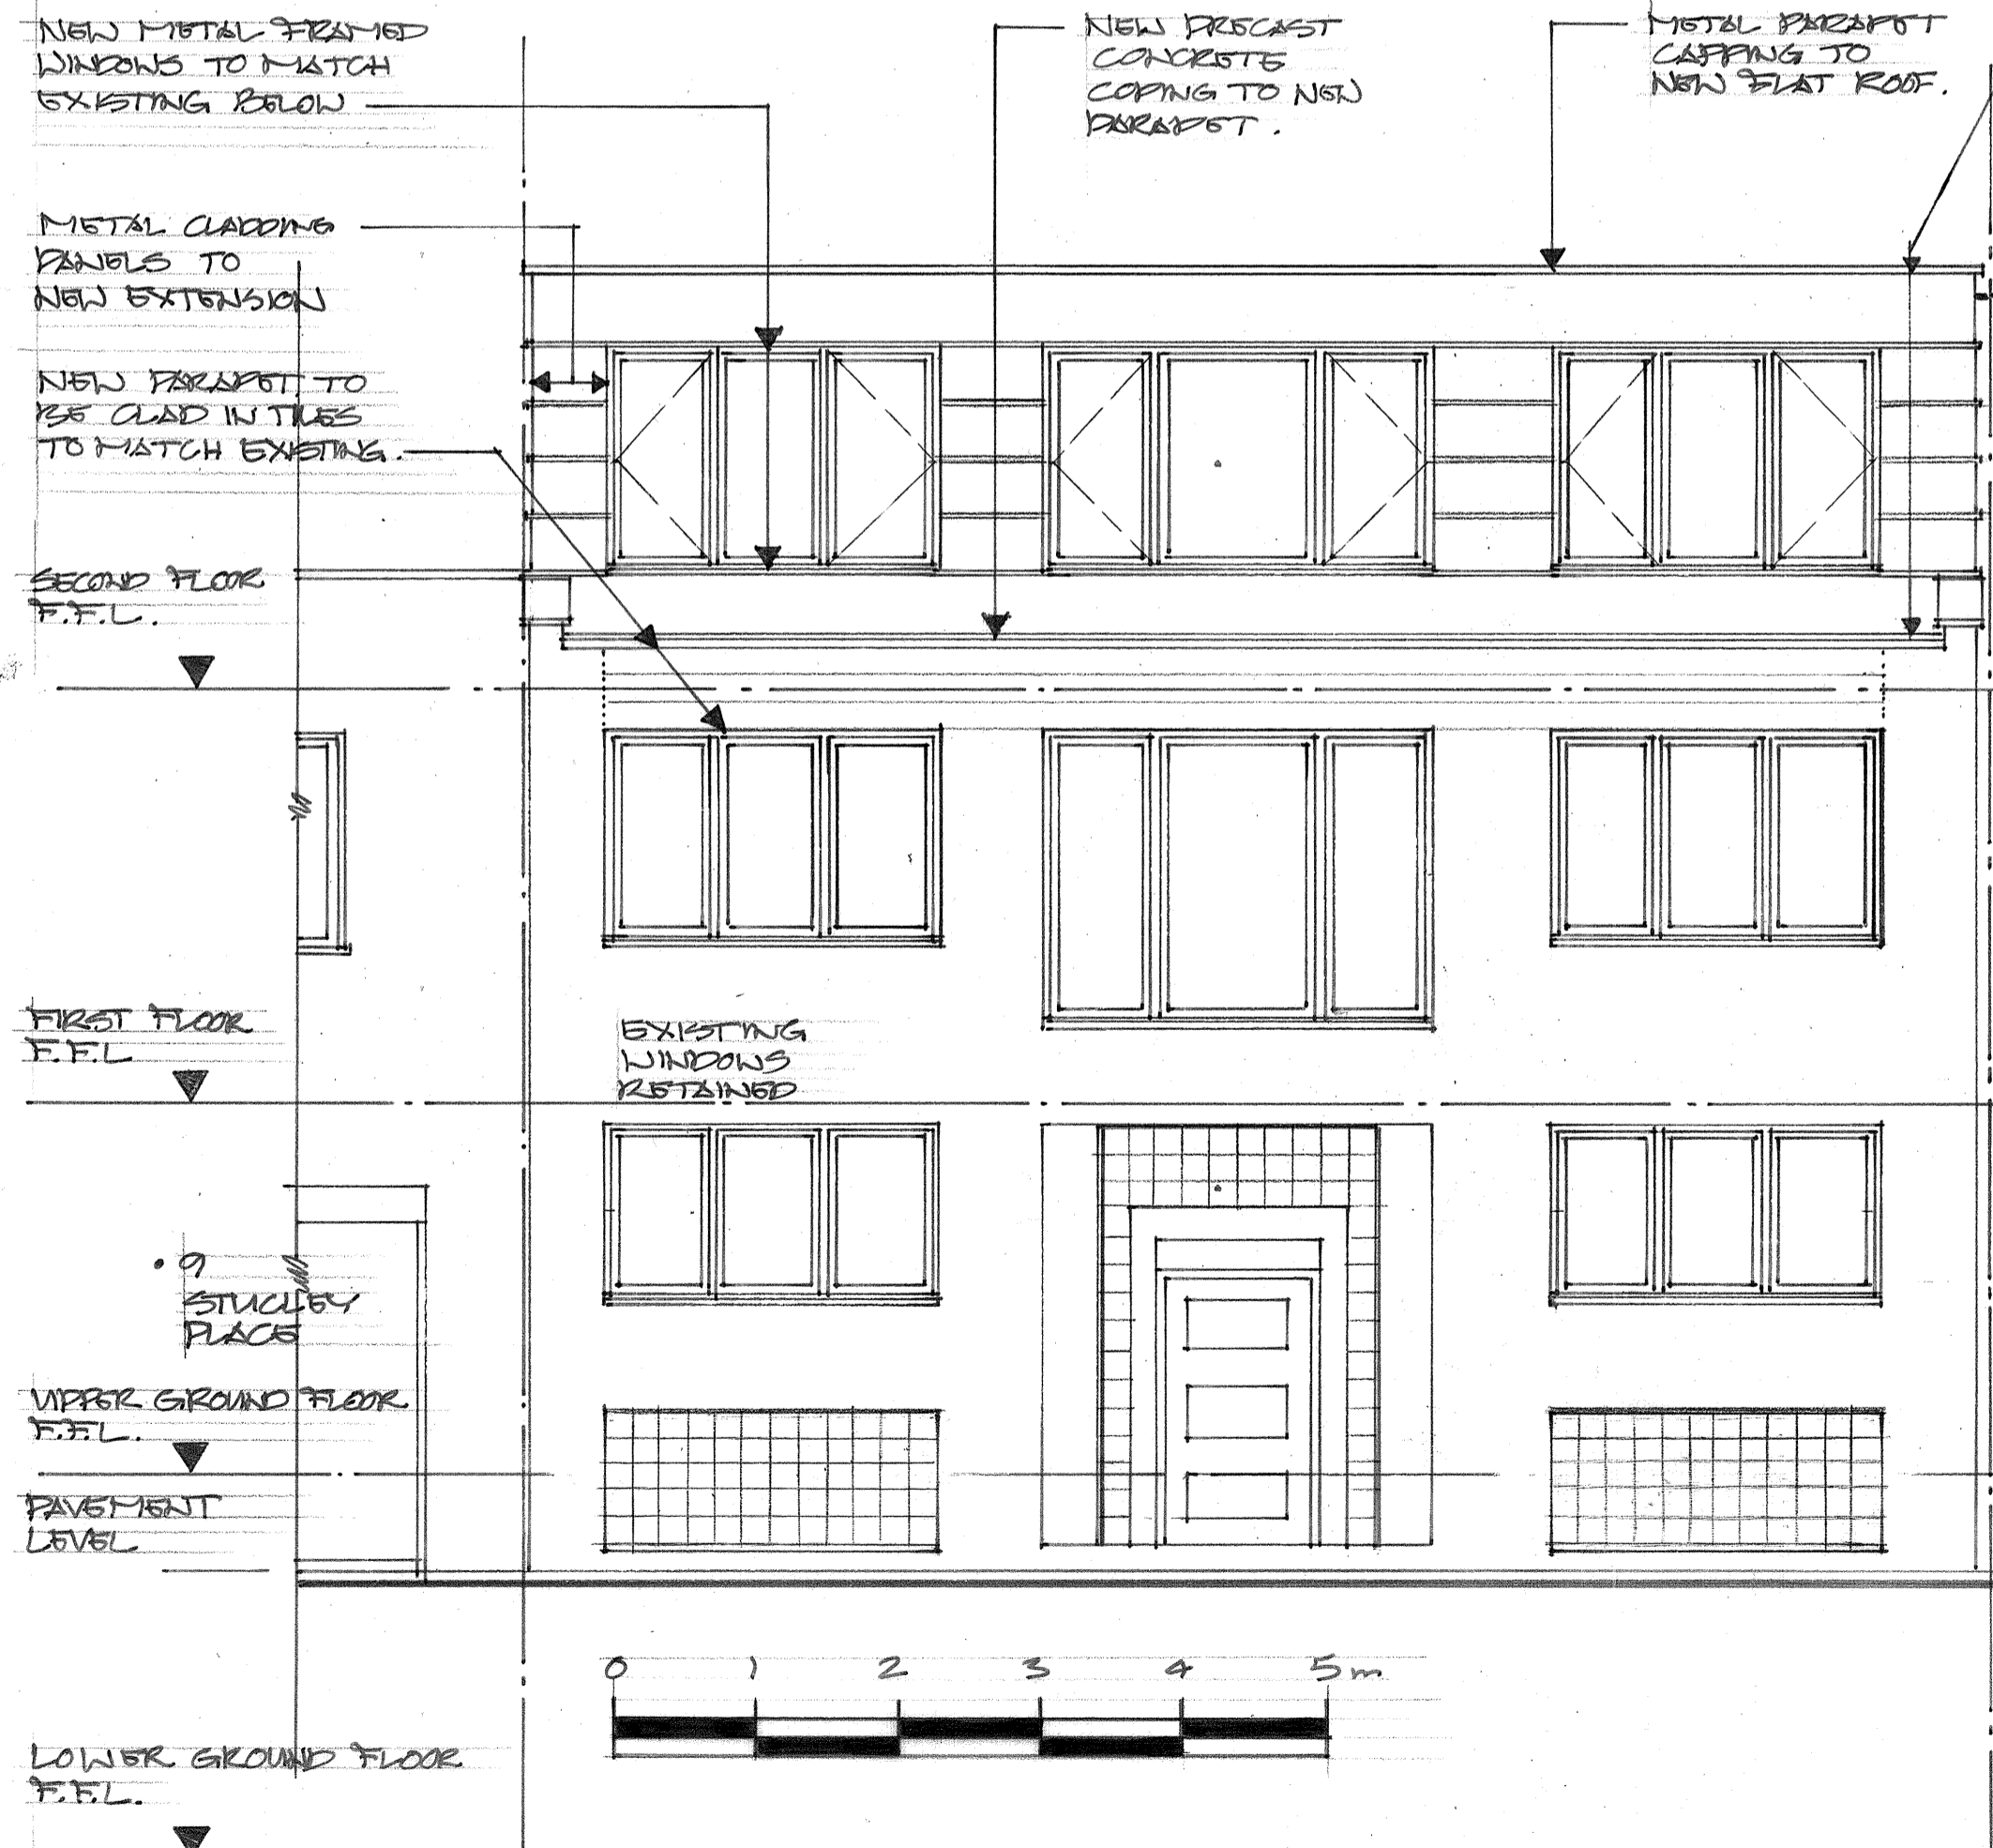

PROPOSED FRONT ELEVATION (NORTH-EAST)

PROPOSED REAR ELEVATION (SOUTH-WEST)

19:01:15 METAL CLADDING SPEC REVISED.D

DATE	REVISIONS	REV
APRIL 15		

THIS DRAWING IS THE COPYRIGHT OF THE ARCHITECT AND SHOULD NOT BE REPRODUCED WITHOUT WRITTEN CONSENT. DO NOT SCALE FROM THIS DRAWING. ONLY FIGURED DIMENSIONS SHOULD BE REFERRED TO. ANY DISCREPANCIES SHOULD BE REPORTED TO THE ARCHITECT IMMEDIATELY.

PROJECT  
10 & 11 STUCLEY PLACE  
LONDON NW1 8NS

DRAWING  
PROPOSED  
ELEVATIONS

DATE: APRIL 15  
DELT: *EB*  
COMPUTER: transformation  
ARCHITECTS  
17 BONNY STREET LONDON NW1 9PE  
TEL: 020 7424 0122 FAX: 020 7424 0133  
e-mail: info@transformation-architects.co.uk

SCALE: 1:50  
DWG. No. 101011-01011  
REV. No. D