

PROPOSED METAL
FRAMED WINDOWS TO
MATCH WINDOWS
BELOW

NEW PARAPET
AND FLAT ROOF
BEHIND

SECOND FLOOR
F.F.L.

EXISTING WINDOWS
RETAINED

FIRST FLOOR
F.F.L.

STUCLEY PLACE

UPPER GROUND FLOOR
F.F.L.

LOWER GROUND FLOOR
F.F.L.

NEW
ACCOMMODATION

NEW
ROOF
EXTENSION

NEW RAMP C
CONNECTED TO
EXISTING BELOW

METAL CLADDING
TO EXTENSION COLOUR
TO MATCH EXISTING
WINDOW FRAMES AND
FASCIA PANEL

EXISTING
ADJACENT
BUILDING
TO REMAIN

FALL 1

NEW FLAT ROOF
FELT ROOFING
COLOUR GREY


METAL PARAPET
COPING COLOUR TO
MATCH EXISTING WINDOW
FRAMES AND FASCIA PANEL

NEW
FLAT ROOF
BELOW

NEW PRECAST
CONCRETE
COPING BELOW

PROPOSED ROOF PLAN

PROPOSED SECTION $\frac{B}{10}$

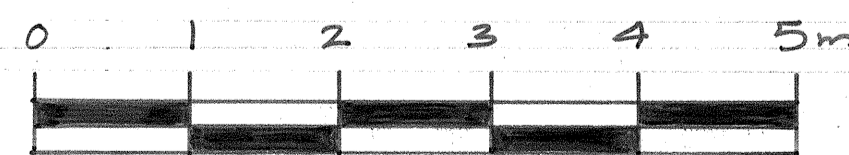

19:0715: METAL COPING SPEC. REVISED ID

DATE REVISIONS
THIS DRAWING IS THE COPYRIGHT OF THE ARCHITECT AND SHOULD NOT BE REPRODUCED WITHOUT WRITTEN CONSENT. DO NOT SCALE FROM THIS DRAWING. ONLY FIGURED DIMENSIONS SHOULD BE REFERRED TO. ANY DISCREPANCIES SHOULD BE REPORTED TO THE ARCHITECT IMMEDIATELY.

PROJECT
10 & 11 STUCLEY PLACE,
LONDON NW1 8NS

DRAWING
PROPOSED
SECTION B

DATE 19/01/15
DEL'T 4B
COMPUTER
SCALE 1:50
DWG. No. 1010.012
REV. No. 2
transformation
ARCHITECTS
17 BONNY STREET LONDON NW1 9PE
TEL: 020 7424 0122 FAX: 020 7424 0133
e-mail: info@transformation-architects.co.uk