
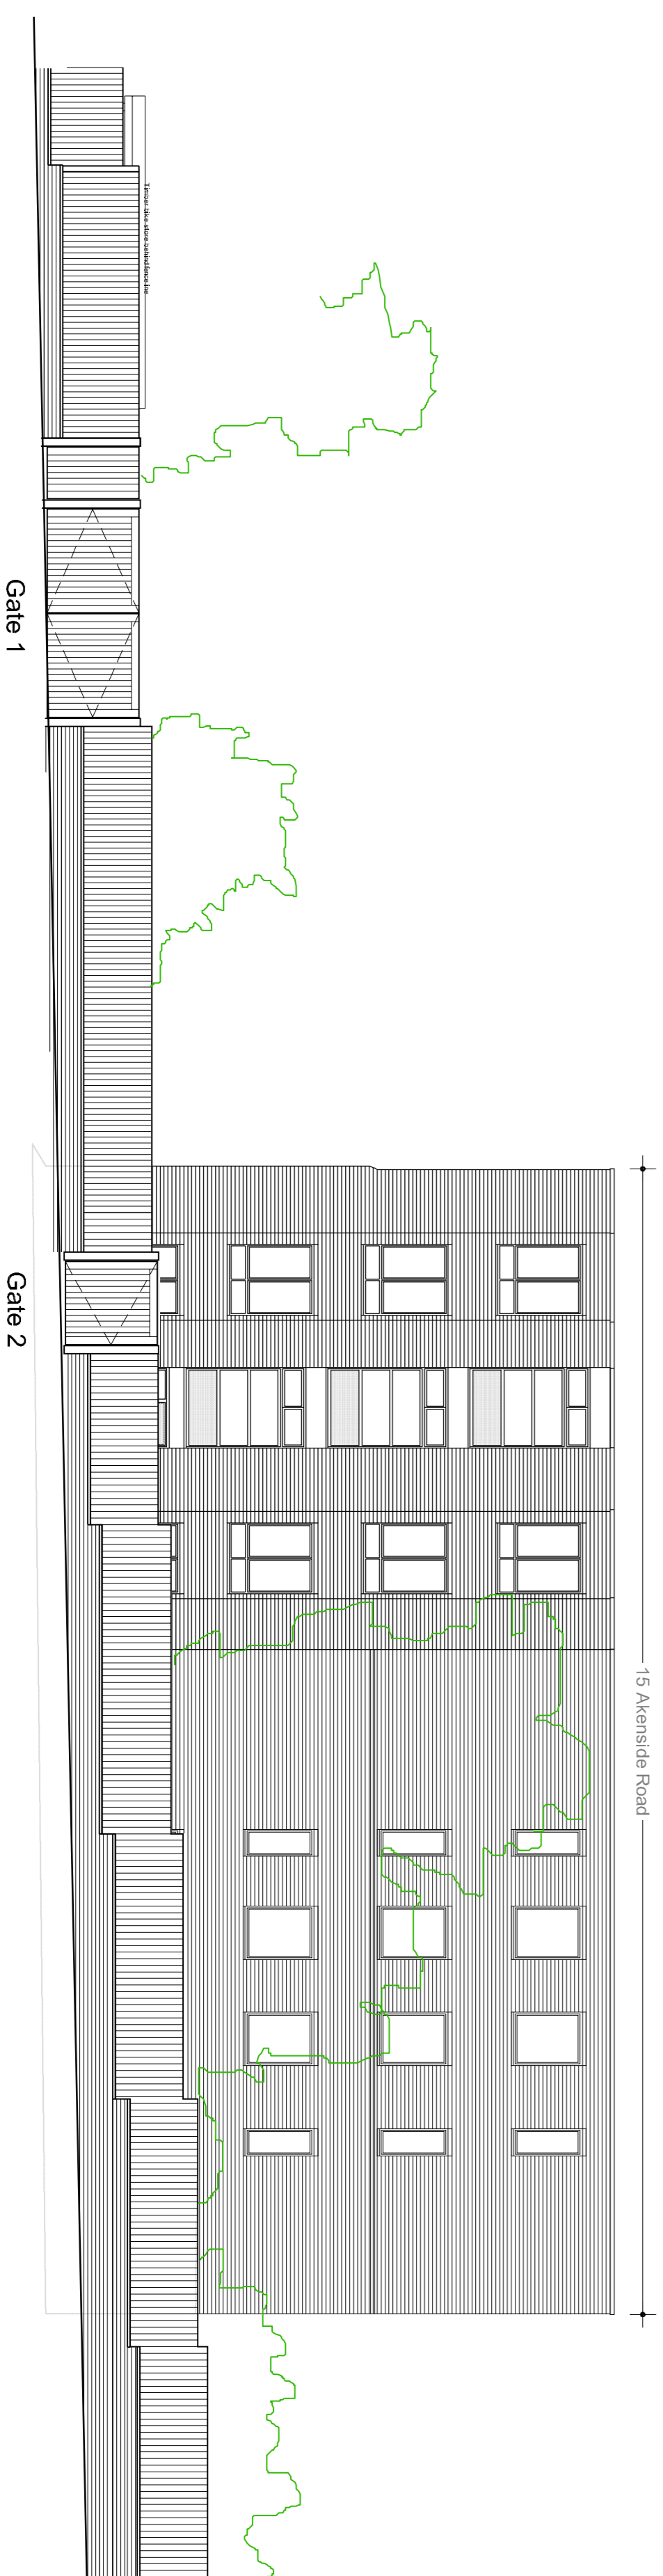


# 15 Akenside Road, London, NW3 5BT.

## SITE PLAN 1:200

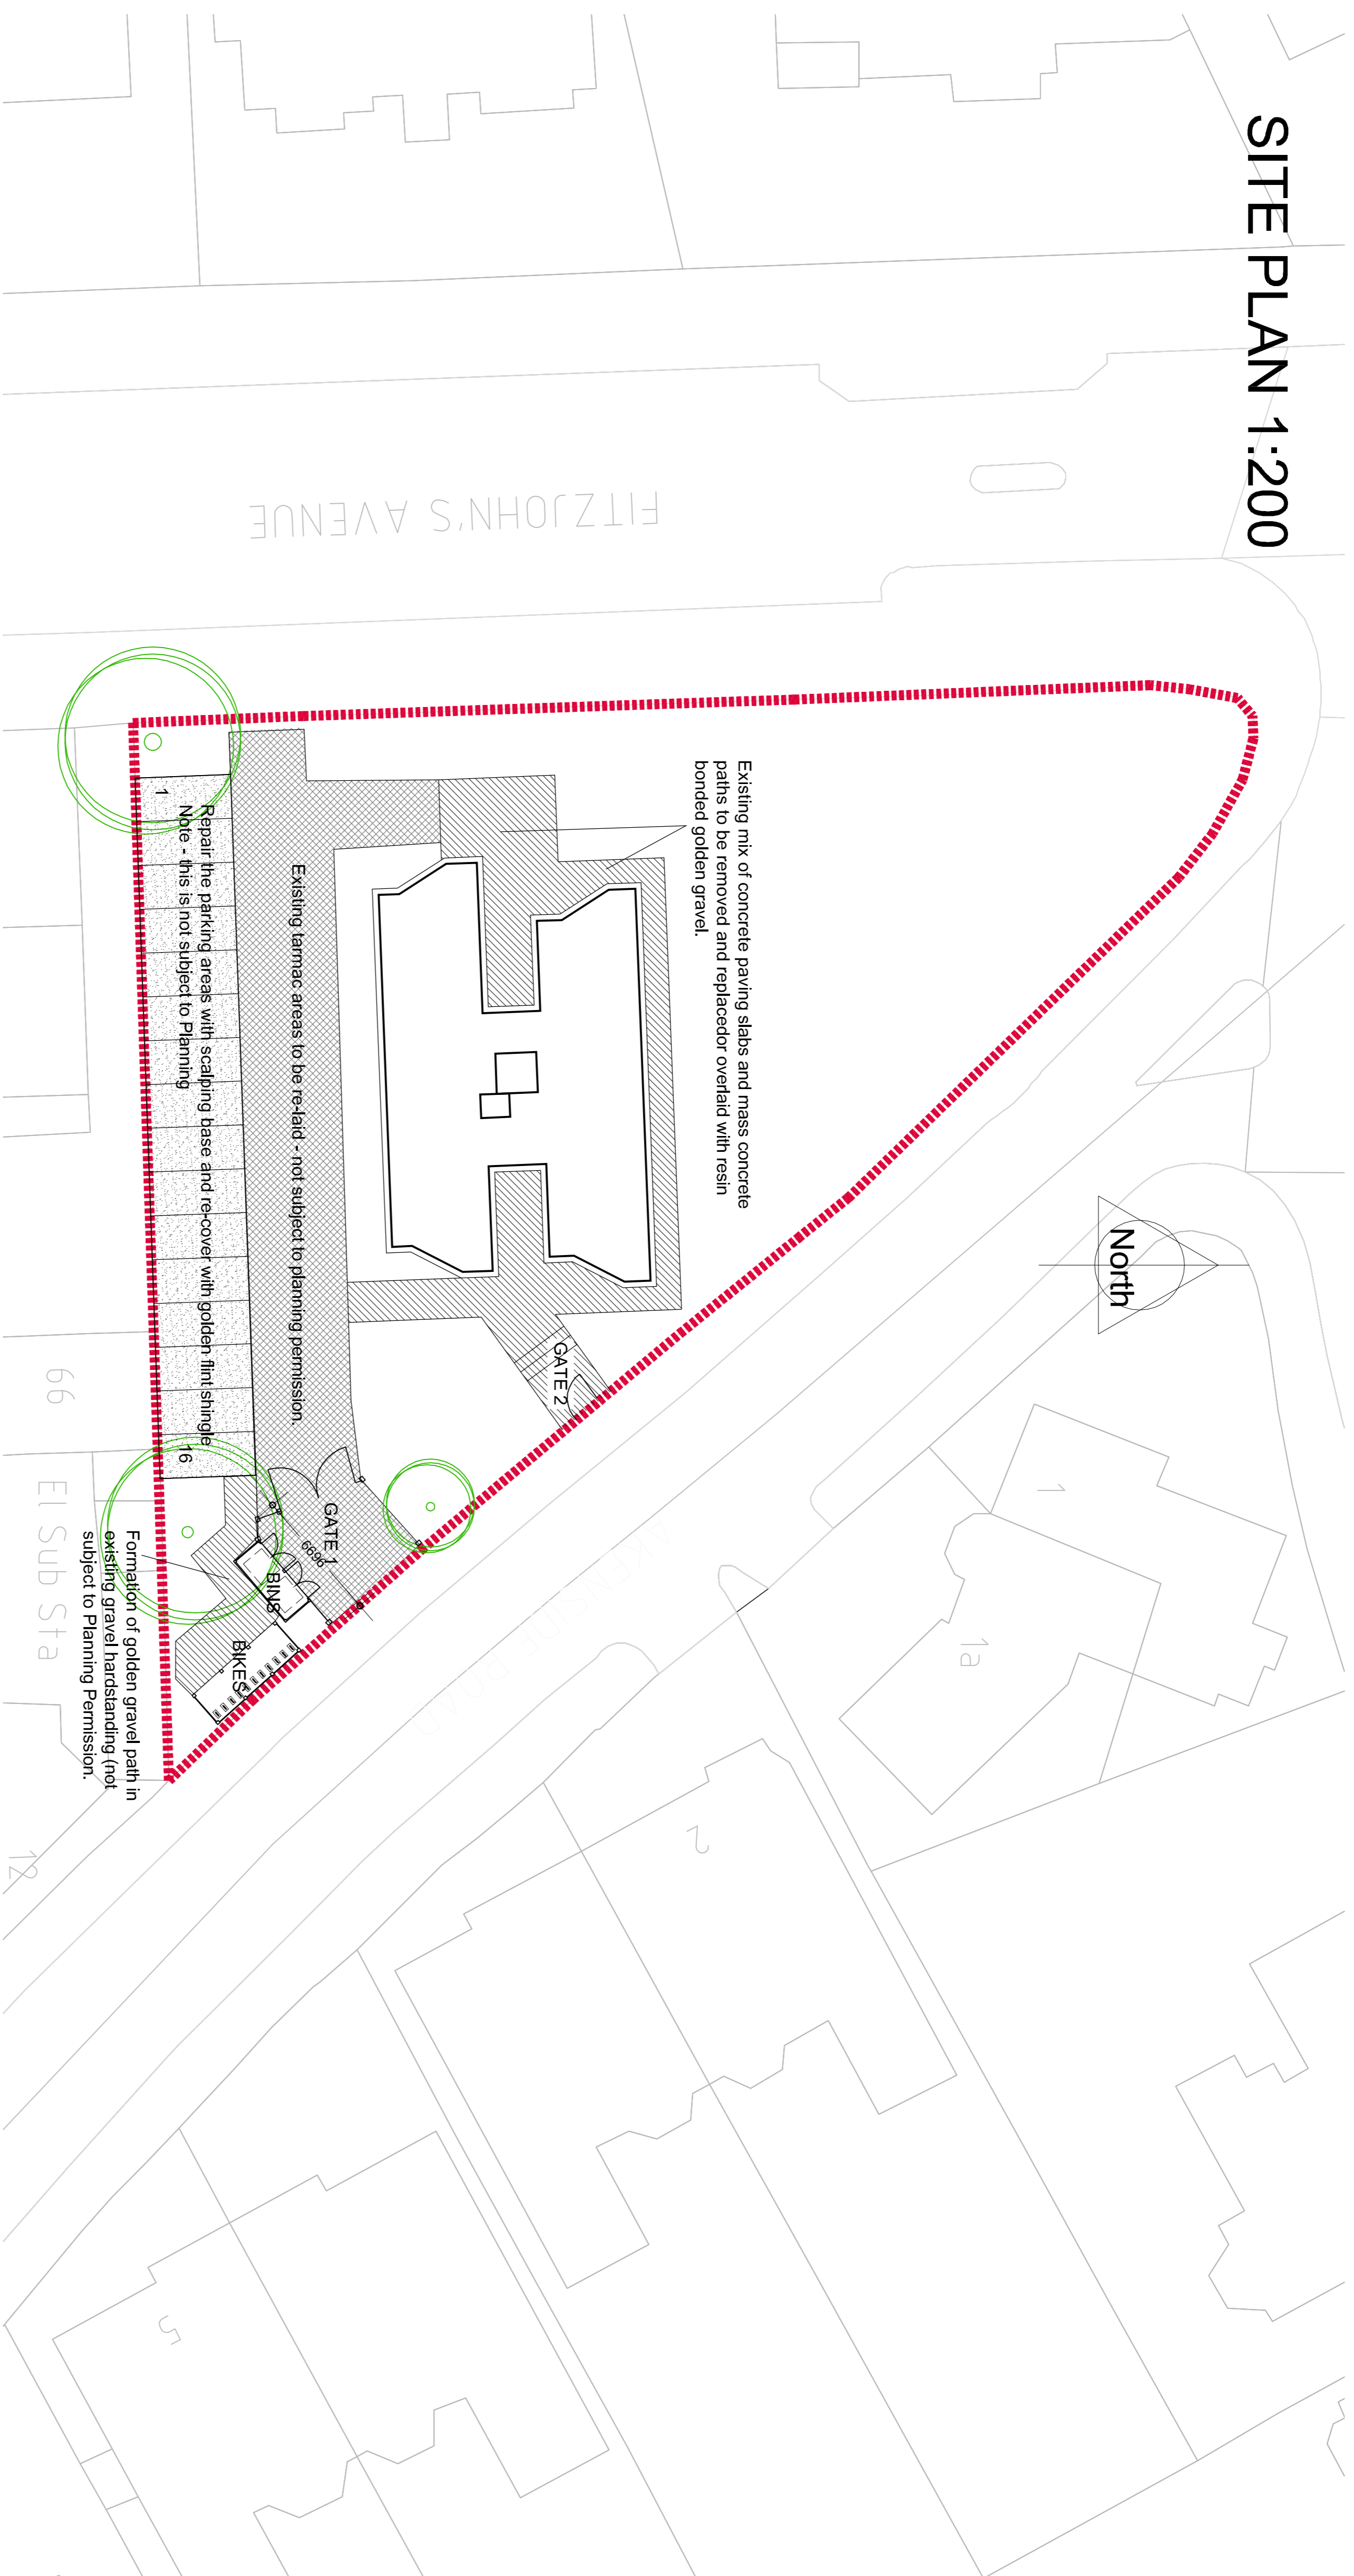

Proposed street scene from Akenside Road 1:100

### NOTES

DO NOT SCALE FROM DRAWINGS.  
MEASURE ON SITE.  
READ IN CONJUNCTION WITH  
SPECIFICATION, AND OTHER  
DRAWINGS.  
EXTERNAL FINISHES TO BE:

Rev. E - Blue stone revised, path surround added  
22.07.15  
Rev. D - Blue stone revised, path surround to building  
added 20.06.15  
Rev. C - Blue stone added 28.06.15  
Rev. B - Solar equipment removed from roof 05.03.15  
Rev. A - Single area to parking, revised gate spec &  
street scene added 01.03.15

#### MOREFIELD EVEREST

Overhead Building Solutions  
Morefield Everest Studio 16 DUCK STREET  
ROBINSON ROAD  
M01 2JX  
Tel: 01454 882700  
Fax: 01454 882711

PROJECT NAME  
15 Akenside Road, London

PROJECT No  
AR

SCALE  
As shown @ A1  
CHK'D  
RT

DRAWING NAME  
Proposed site plan

DWG No  
WDP 109  
REV No  
E