

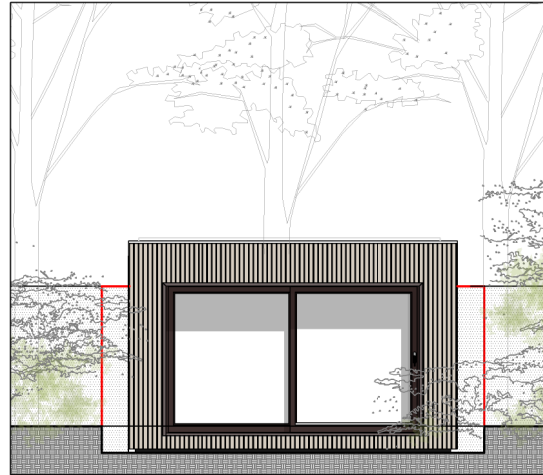



PROPOSED FLOOR PLAN
SCALE 1:100

 


WEST ELEVATION SCALE 1:100

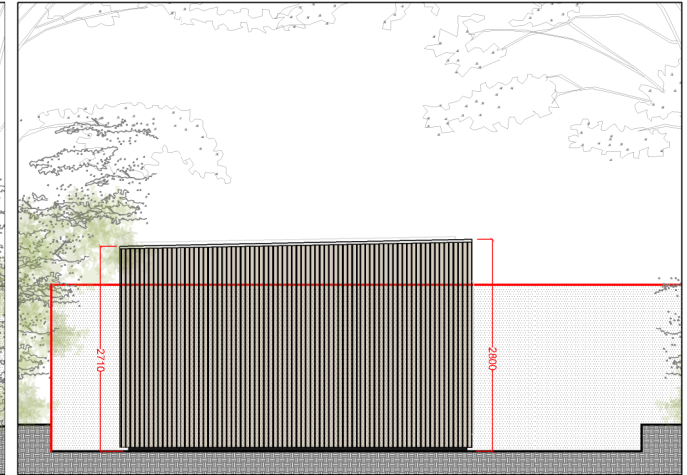

NORTH ELEVATION SCALE 1:100

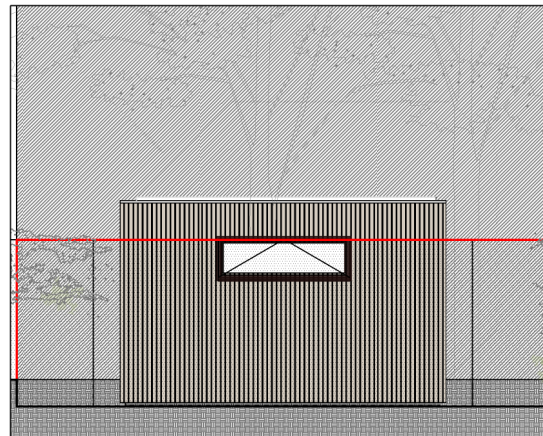

EAST ELEVATION SCALE 1:100

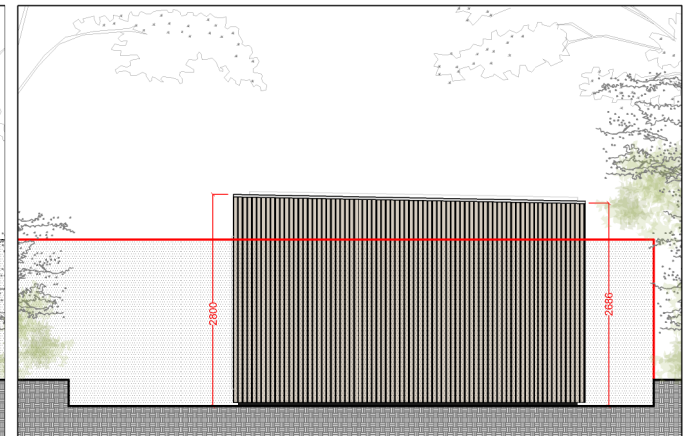

SOUTH ELEVATION SCALE 1:100

PROPOSED ELEVATIONS
SCALE 1:100

DRAWING PROPOSED FLOOR PLAN & ELEVATIONS	NOTES
STATUS PRELIMINARY	

DRAWN BY AC	CHECKED BY	SCALE 1/100 @ A4	DATE 08.07.2015
DRAWING NUMBER 1514.PL.02		REVISION A	

PROJECT Oksana Fedoseyeva	SITE ADDRESS 15a Crossfield Rd London NW3 4NT
STAGE PLANNING	

ecospace
architecture, naturally

3 ILIFFE YARD
LONDON SE17 3QA
T: 020 7703 4004
F: 020 7703 4750
E: info@ecospacestudios.com