 

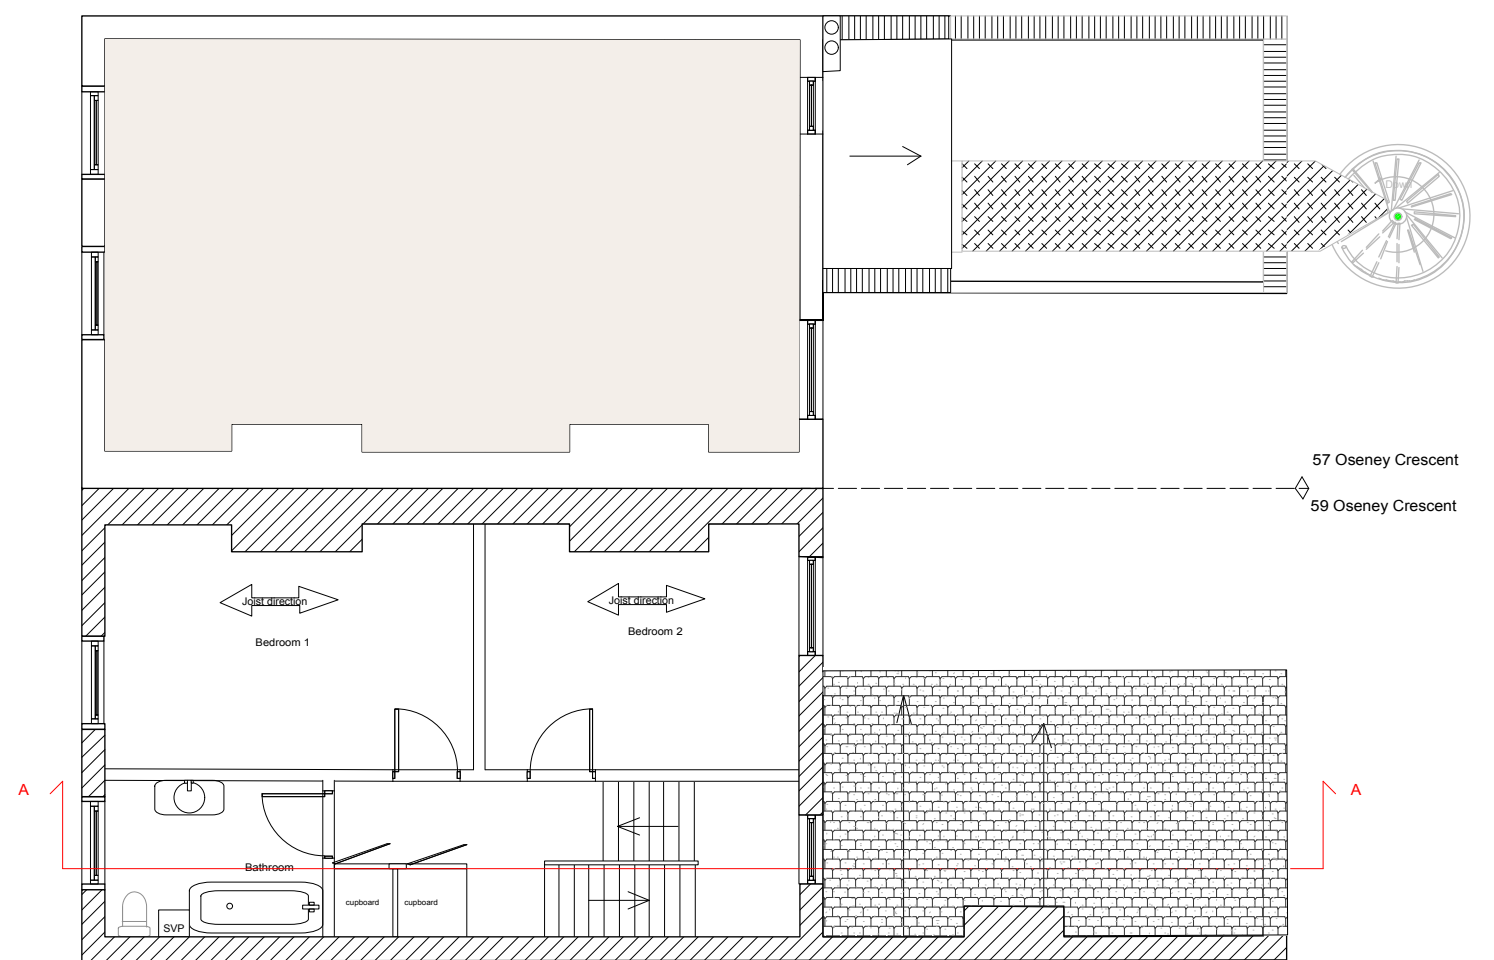
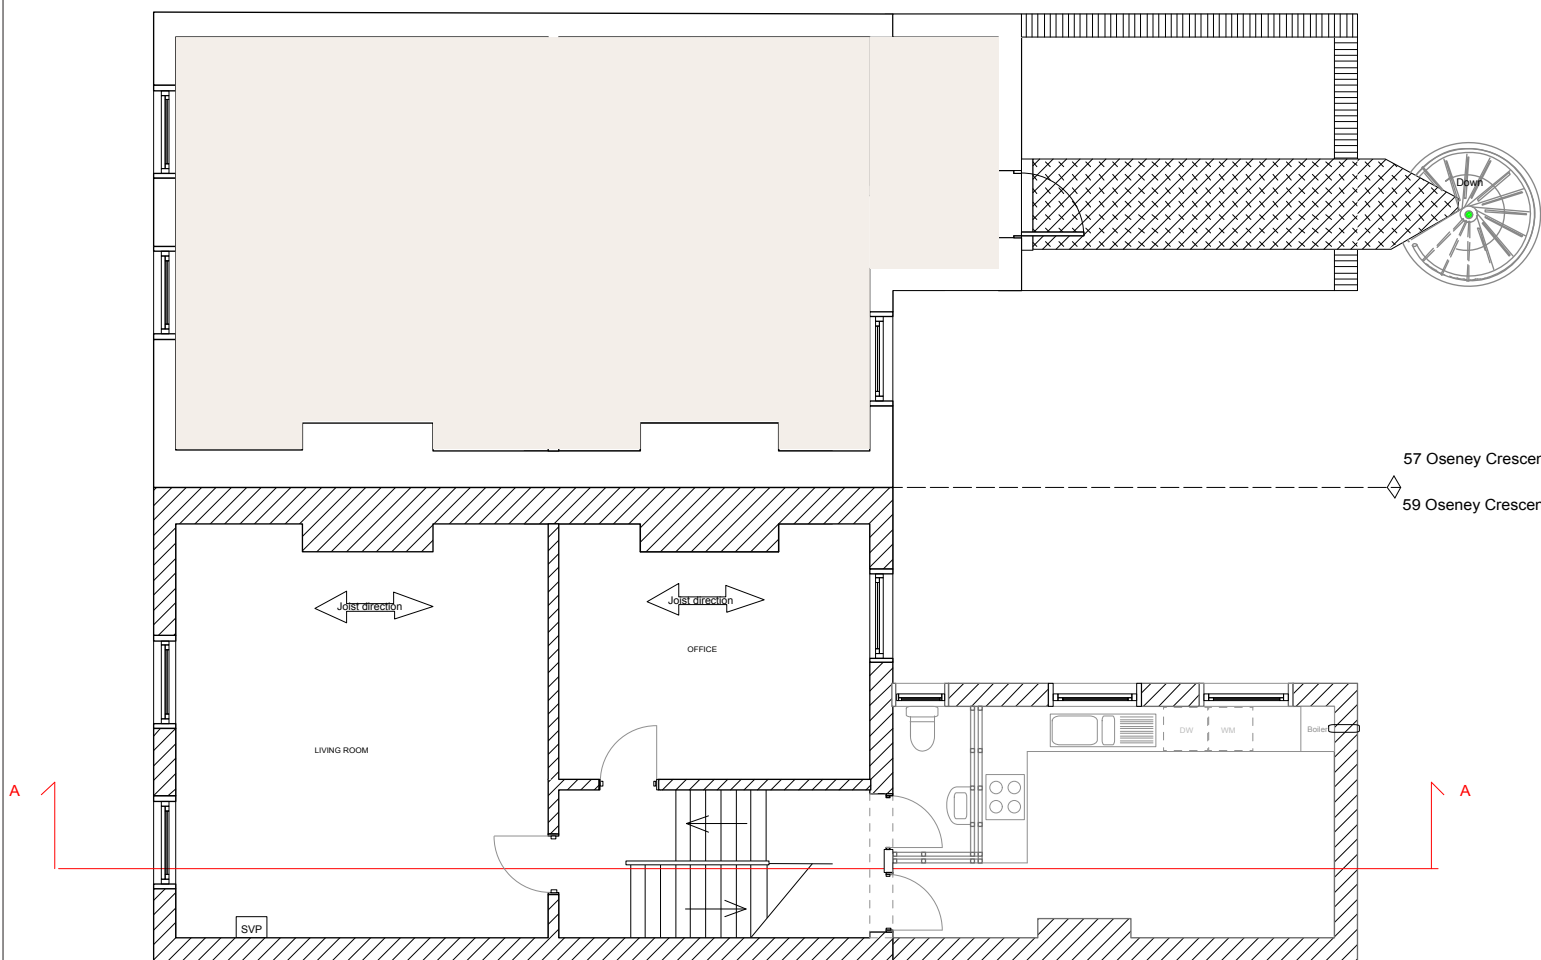
 



-  Solid walls
-  Stud walls



EXISTING FIRST FLOOR LEVEL

EXISTING SECOND FLOOR LEVEL



 2020 Design & Build Ltd 143 Dowsett Road/London N17 9 DN 0208 376 2815 / 079 391 36 836 2020designandbuild@gmail.com	Project: 59B Oseney Crescent NW5 2BE Roof Terrace	Drawing Title Existing Floor plan in context with 57 Oseney Crescent	Drawn by: Janeth Bedoya	Drawing no: 002	Date: July 2015	Subject to Copyright Under section 52 of the Copyright, Designs and Patents Act from 1988 All drawings , documents and images belongs to 2020 Design and build Ltd. and cannot be reproduced without their written permission.
	Client: Thomas Girod and Helen Burrows		Revised by:	Scale: 1:100	Page size A3	