





ELEVATION E1

entrance porch with window to match existing
white painted sliding folding doors

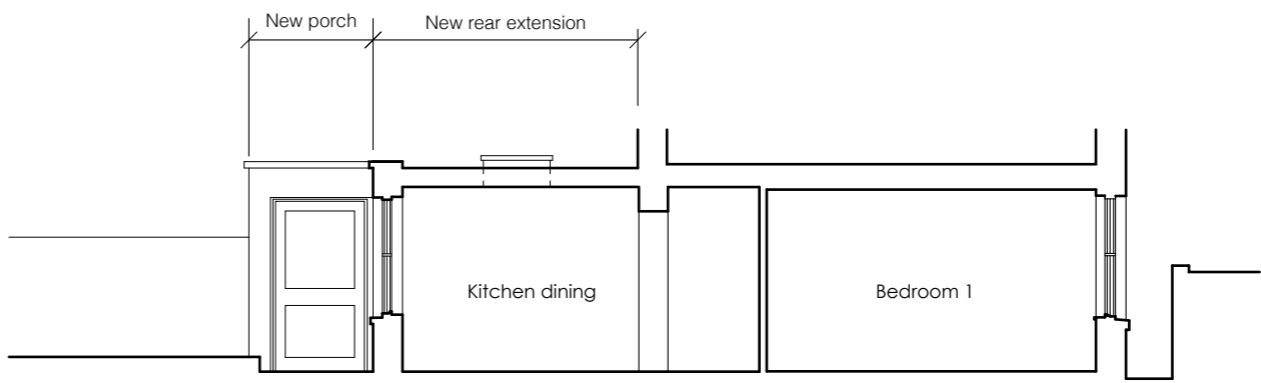

SECTION B B

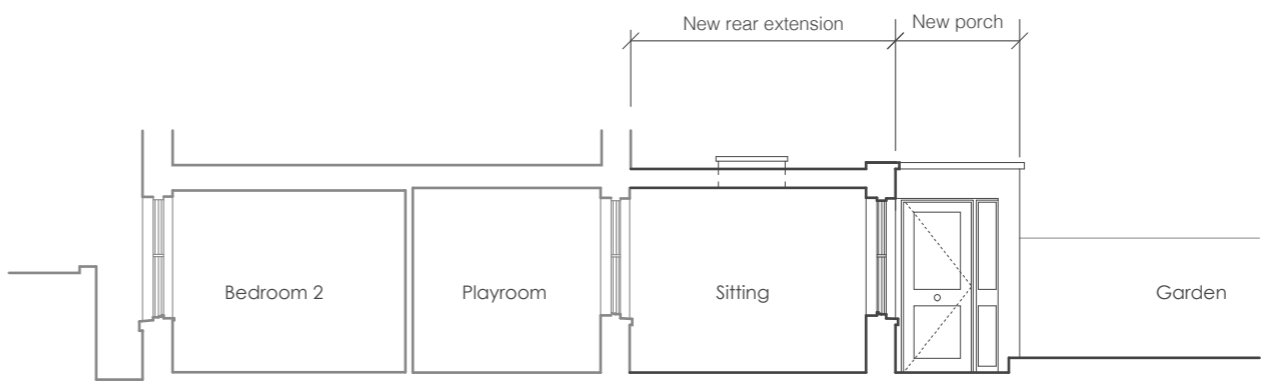

SECTION A A



Rev A - section B B added - July 2015
Revisions

59A Bartholomew Road, London NW5

REVISED PROPOSED REAR ELEVATION AND SECTION

SCALE 1:100 @ A3 - May 2015 - Drawing No. BR SK7A

WHARMBY KOZDON ARCHITECTS - 136 SOUTHWARK STREET LONDON SE1 OSW - 0207 928 1931 - WKA.ORG.UK