

**Notes**  
 This drawing is copyright. All dimensions to be checked on site and any discrepancy, error or omission reported to the architect.  
 This drawing shall be read in conjunction with all relevant architects' and engineers' drawings and specifications.

Rev	Date	Description
X	00.00.00	XXX

Project 19 QUADRANT GROVE, LONDON, NW5 4JP

Client NICHOLAS & HANNAH SHIPP

Date 13.07.15 Scale 1:100 at A3


Drawing Title  
**Existing & Proposed Roof Sections**

Drawn SF Checked XX Approved XX


Drawing Status PLANNING

Project	Discipline	View	Drawing No.	Rev.
11160	A	S	006	-


Do not scale from drawing All dimensions to be checked on site This drawing is copyright ©

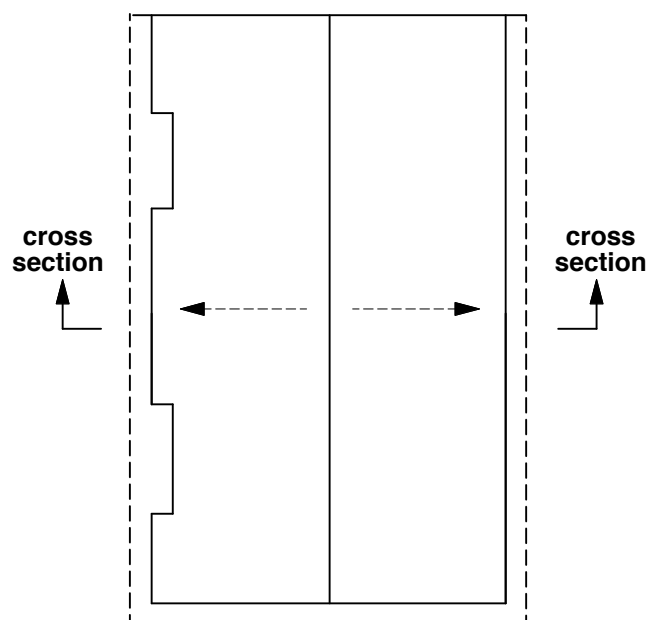


**EXISTING BUTTERFLY ROOF PLAN**

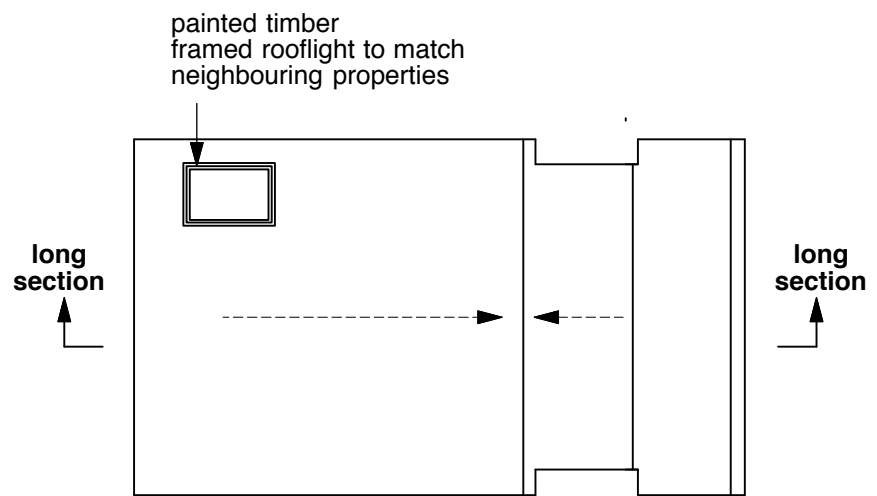

**PROPOSED MANSARD ROOF PLAN**

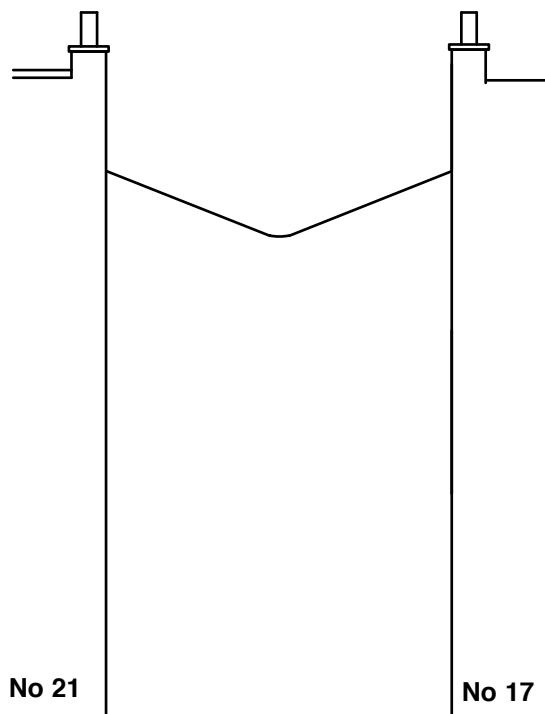

**EXISTING BUTTERFLY ROOF CROSS SECTION**

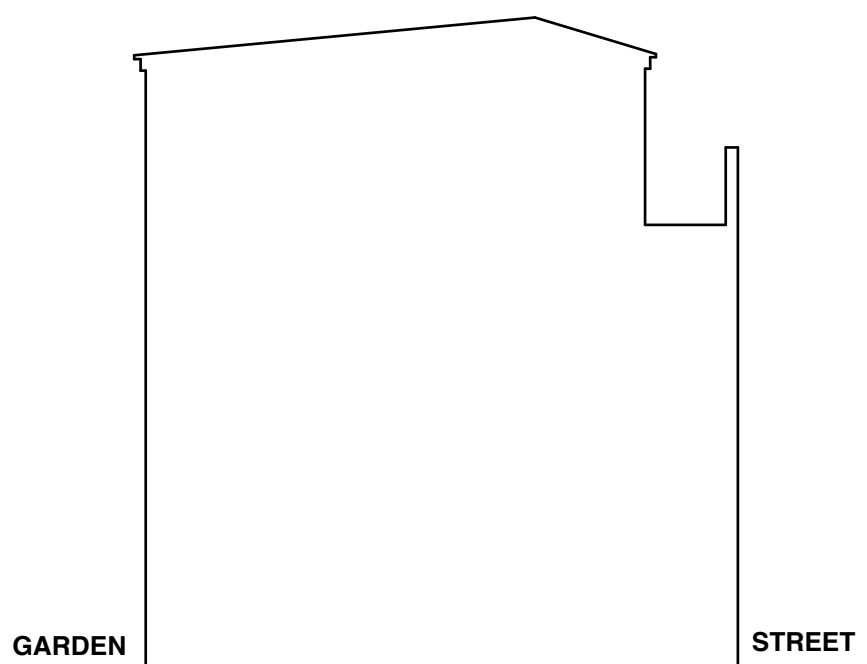

**PROPOSED MANSARD ROOF LONG SECTION**