


REVISIONS		
Rev.	Date	By
A - Section lines added in.	14.07.15	LV

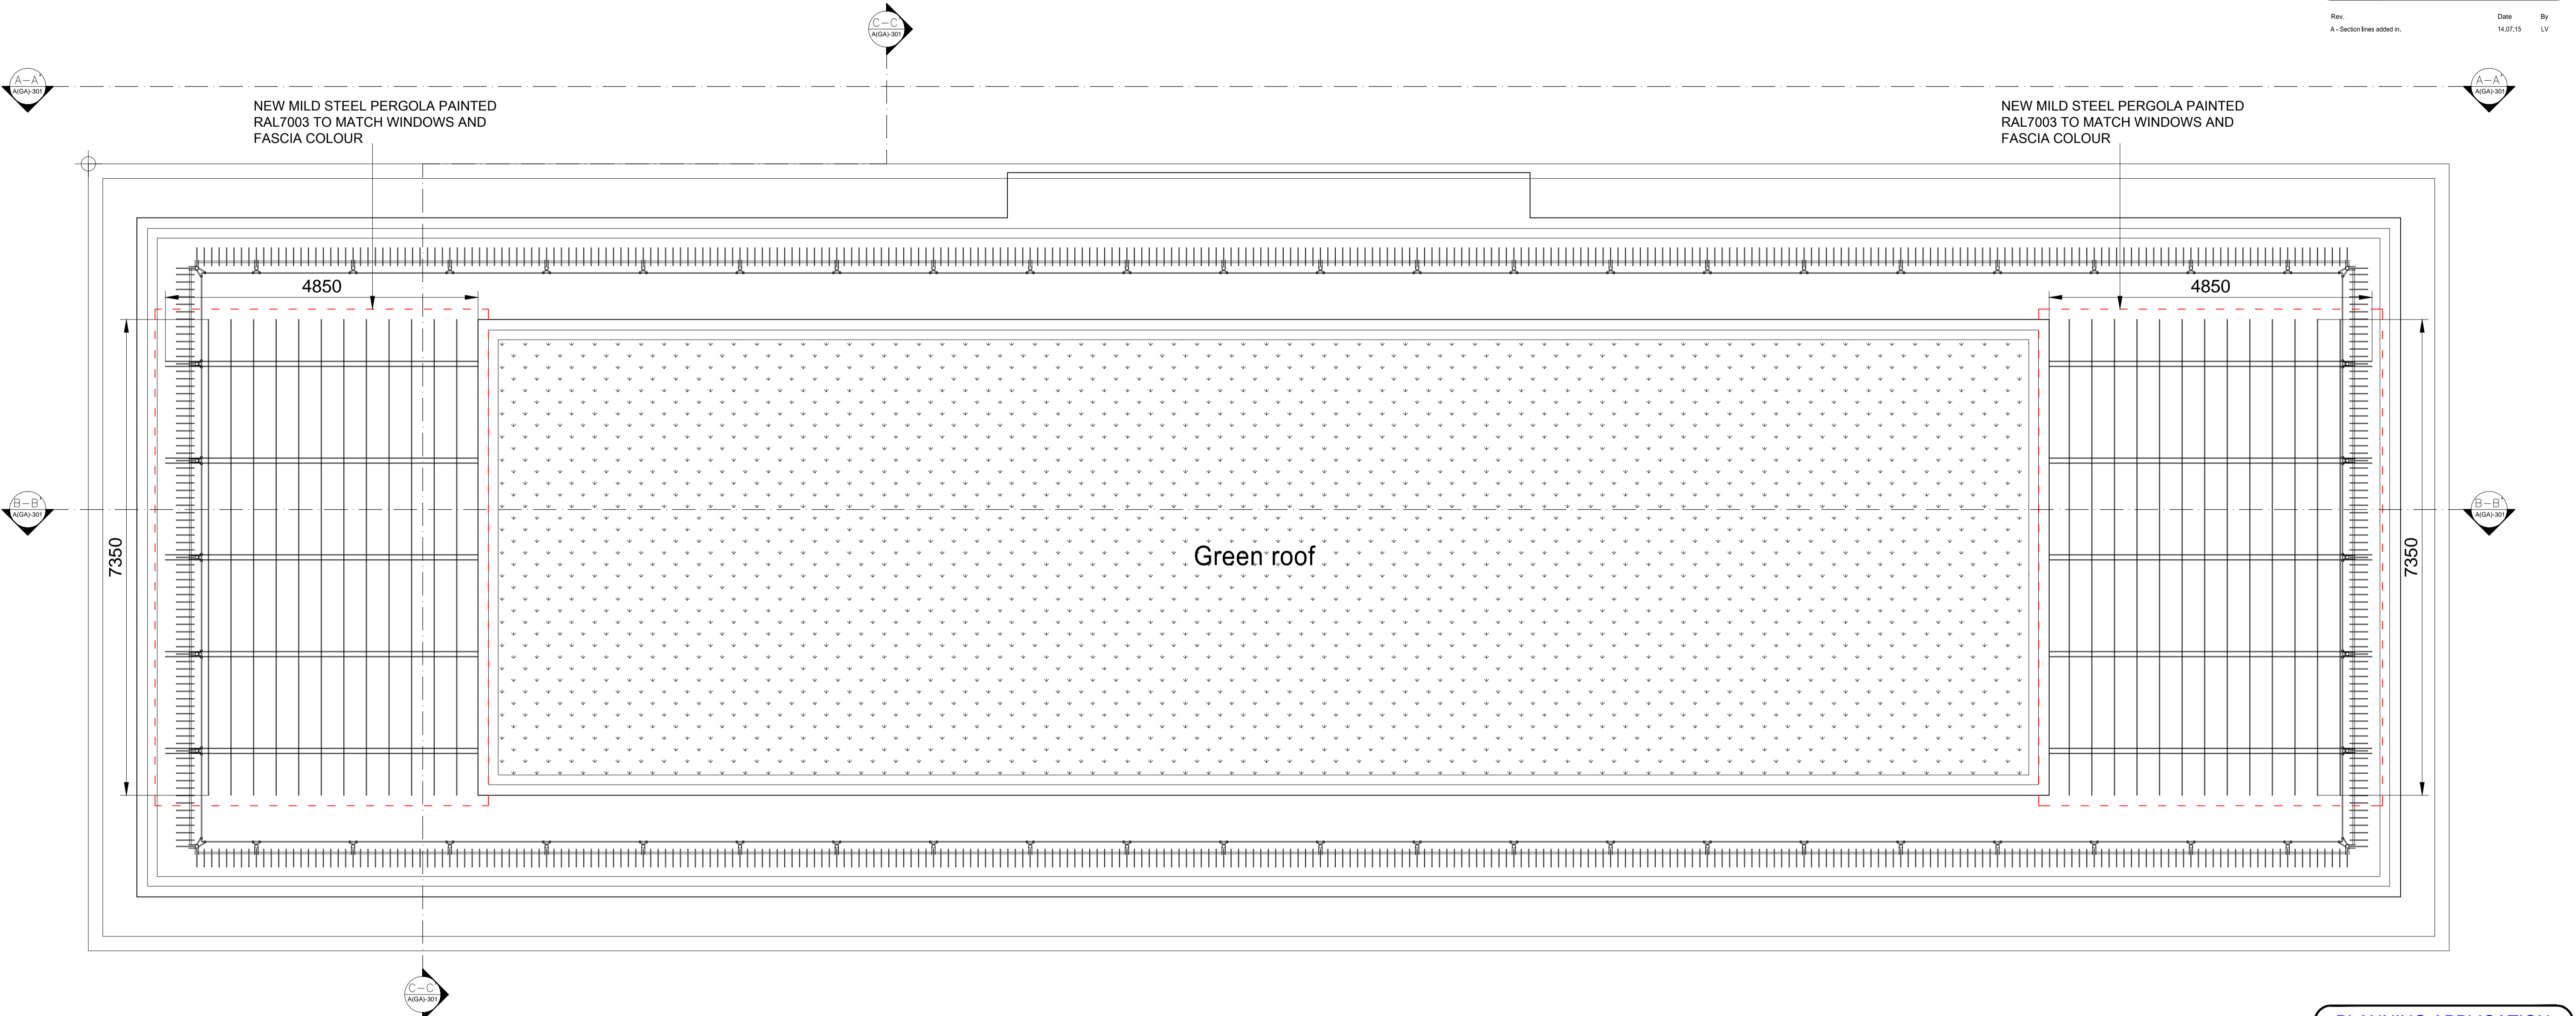

**PROPOSED ROOF PLAN**

**PLANNING APPLICATION**

ALL DIMENSIONS TO BE CHECKED ON SITE  
WORK TO FIGURED DIMENSIONS ONLY  
REPORT DISCREPANCIES TO THE ARCHITECT  
AT ONCE BEFORE PROCEEDING

Contemporary Design Solutions

46 Great Marlborough Street  
London  
W1F 7JW  
Telephone: 020 7494 9000 Fax: 020 7494 4944

Client

**RISSETALL LTD**

Project Title

Additional Steel Pergolas on 5th and 7th Floors,  
10A Belmont Street, LONDON NW1

Drawing Title

**Proposed Roof Plan**

Scale	1:50@A1, 1:100@A3	Date	July 2015
Drawn	LV	Checked	
Drawing No.	150630-A(GA)180		Rev.
			<b>A</b>

CAD plot date: 15 Jul 2015 - 09:11am

