


**GENERAL NOTES**  
All drawings are based on survey information provided by others. Scott Brownrigg cannot be held responsible for the accuracy of this information, the legal boundary or site demise. This should be checked on site and against legal records.

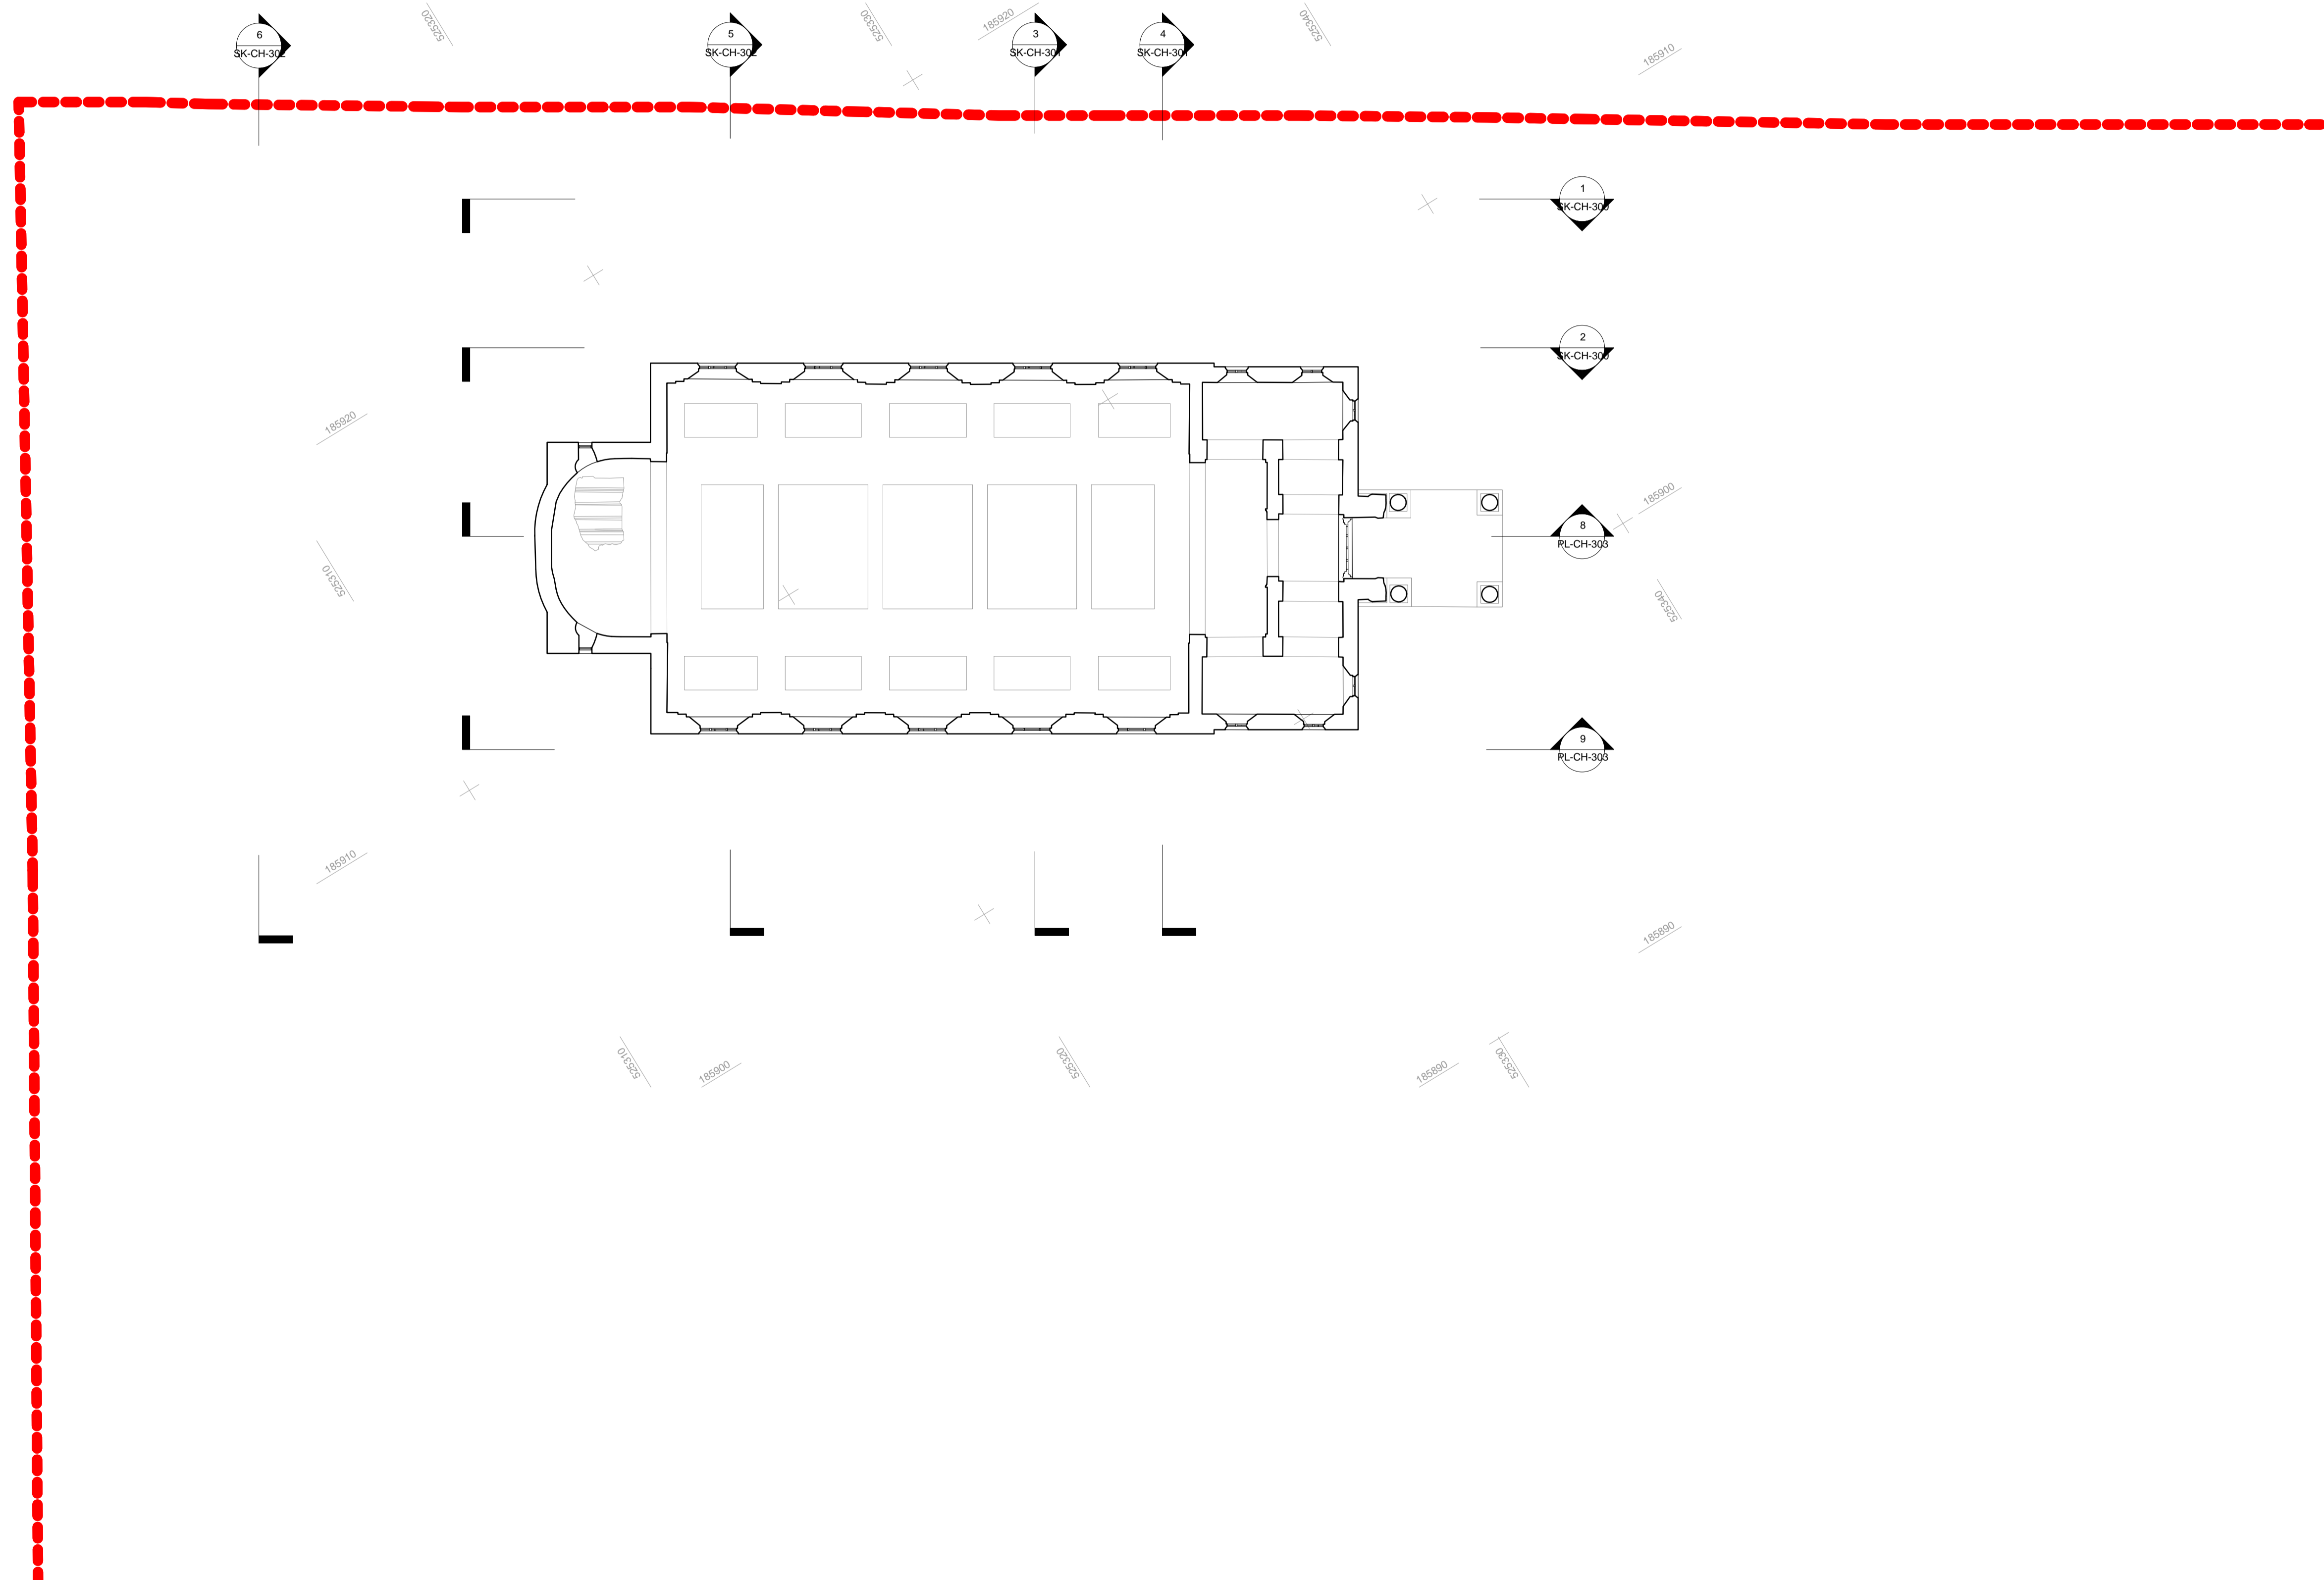

2	Issued for planning submission	DMB	2015-07-06	MJM
1	Issued for planning submission	TR	2015-07-03	MJM
Revision	Description	Drawn	Date	Checked



**SCOTT BROWNRIGG**

St Catherine's Court  
46-48 Portsmouth Road  
Guildford GU2 4DU  
T +44 (0)1483 568686  
F +44 (0)1483 575830  
W scottbrownrigg.com

Client's Name  
**Mount Anvil**

Job Title  
**Kidderpore Avenue**

Drawing Title  
**Kidderpore Chapel  
Existing Reflected Ceiling Plan**

Scale  
**1 : 100 @A1**

Job No  
**157780**

Drawing No  
**PL-CH-EX-101**

Status  
**FOR PLANNING**

Rev  
**2**