



Figured dimensions only are to be taken from this drawing. All dimensions are to be checked on site before any work is put in hand.



**GENERAL NOTES**  
All drawings are based on survey information provided by others. Scott Brownrigg cannot be held responsible for the accuracy of this information, the legal boundary or site demise. This should be checked on site and against legal records.

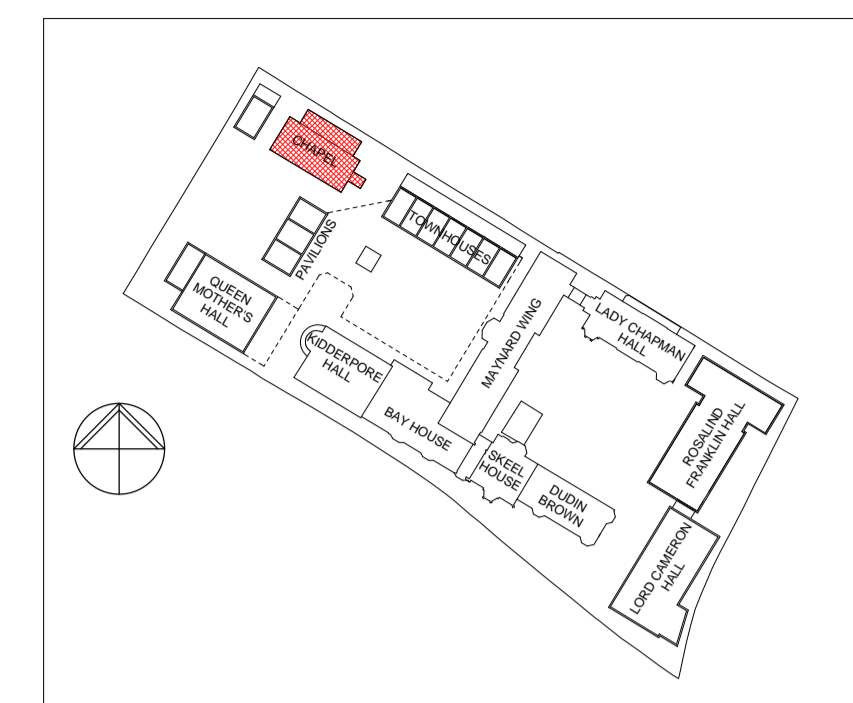


3 Existing South-East Elevation  
1 : 100

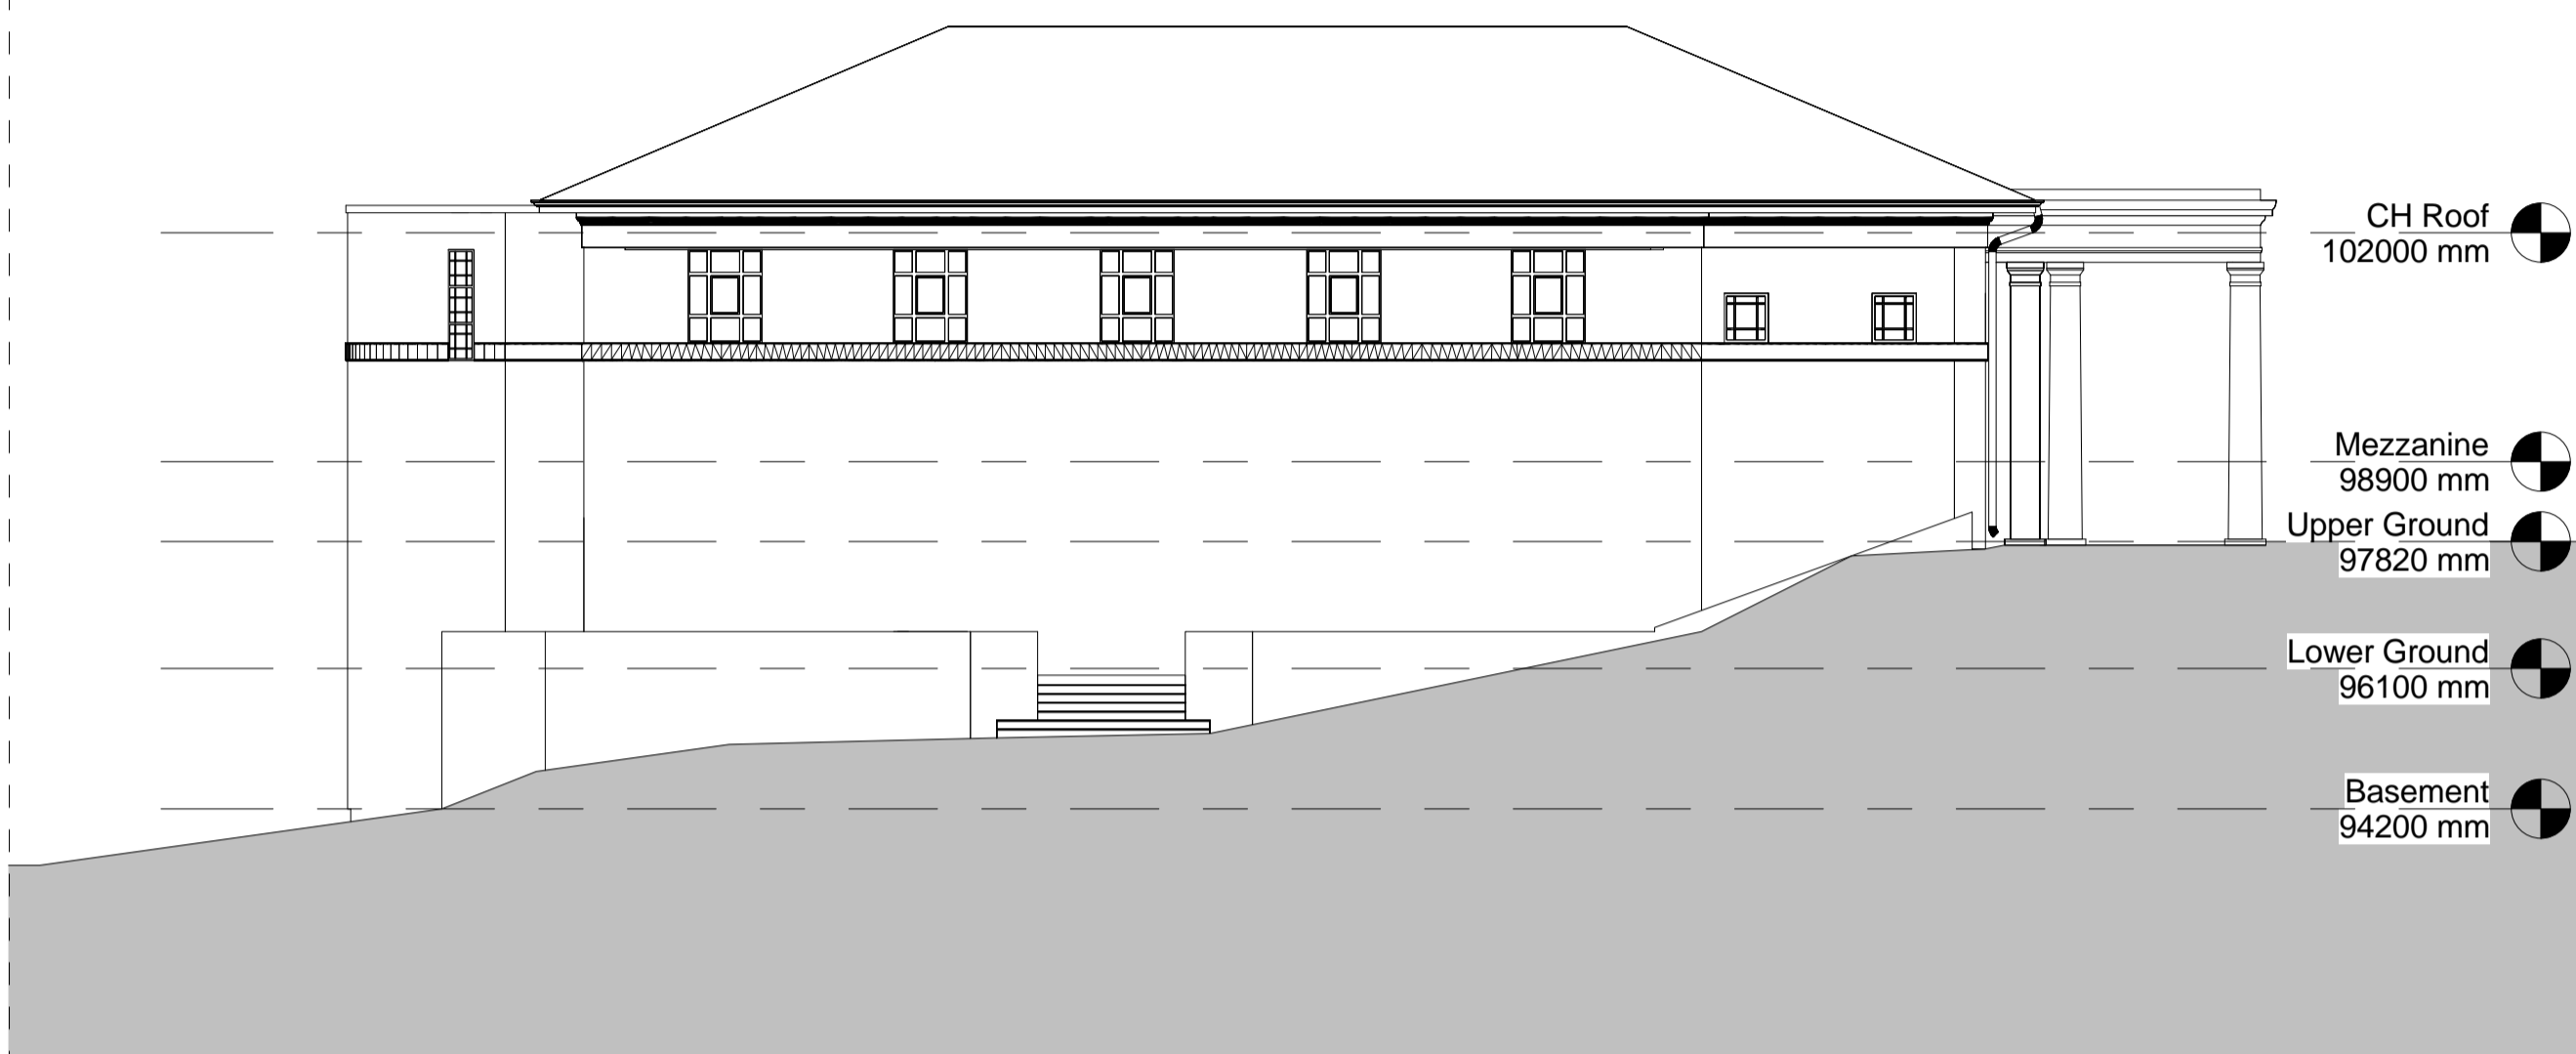

4 Existing South-West Elevation  
1 : 100



2 Existing North-West Elevation  
1 : 100

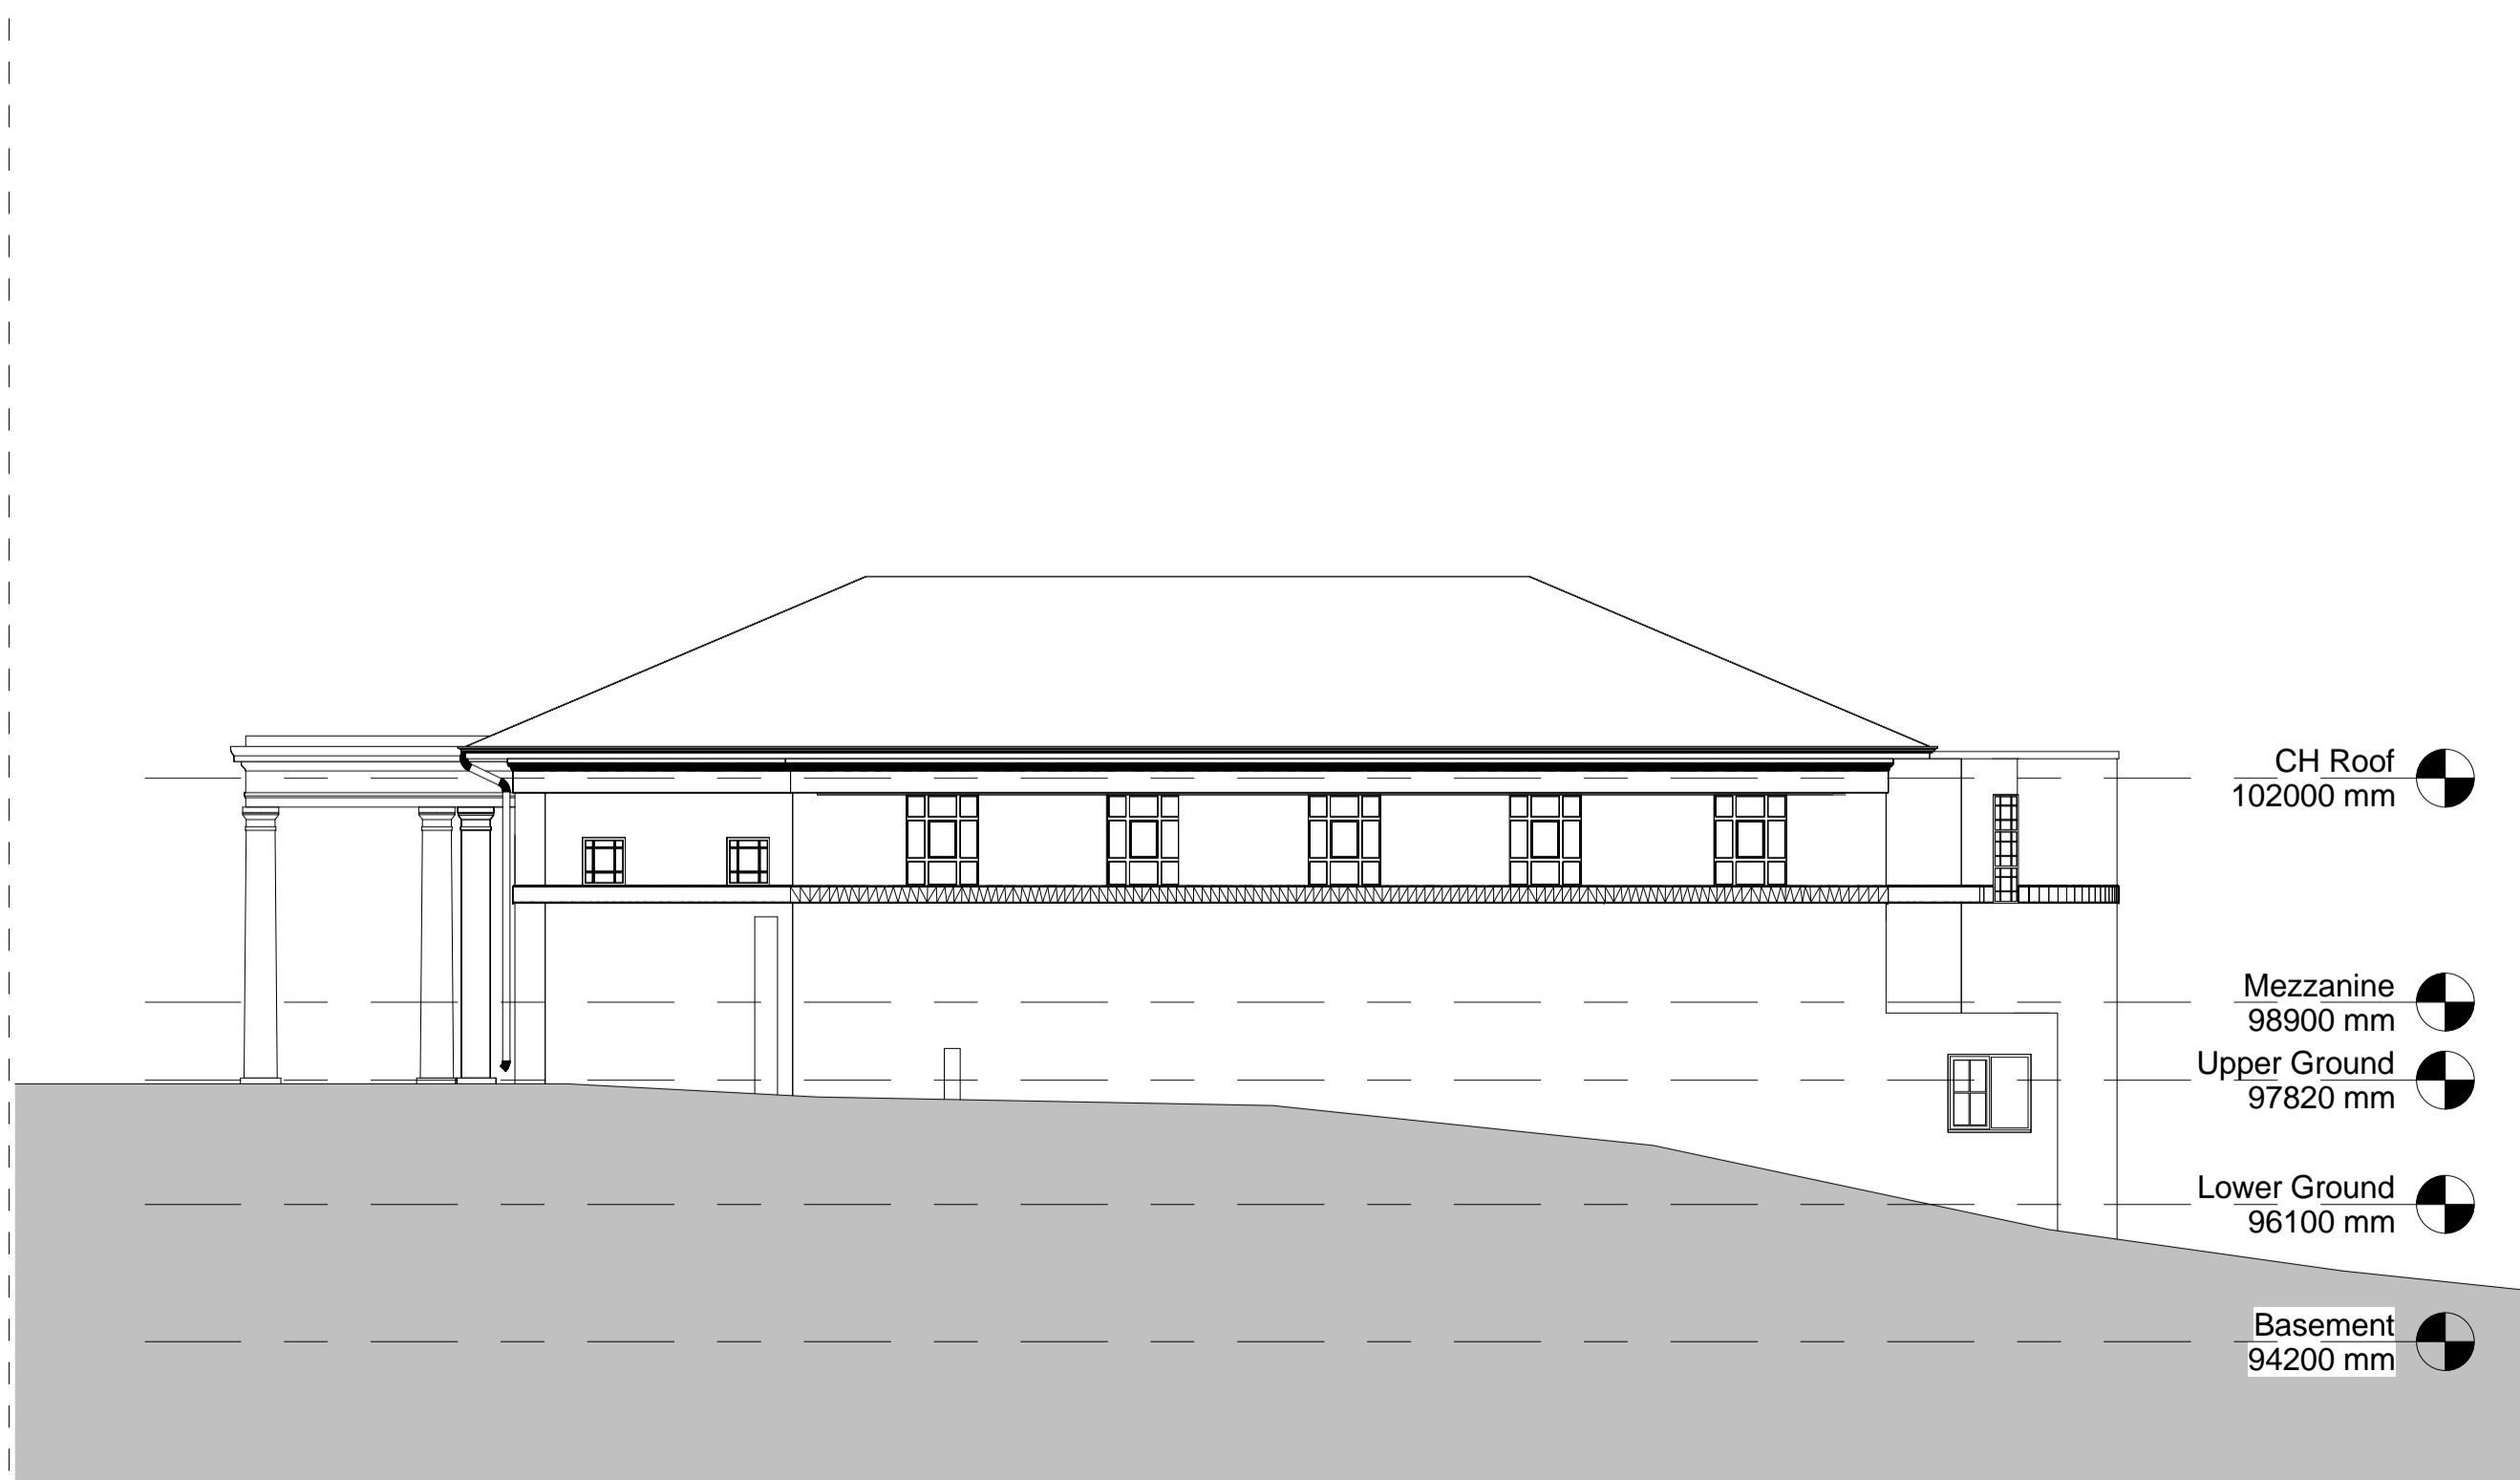

1 Existing North-East Elevation  
1 : 100

Revision	Description	Drawn	Date	Checked
2	Issued for planning submission	DMB	2015-07-06	MJM
1	Issued for planning submission	TR	2015-07-03	MJM



St Catherine's Court  
46-48 Portsmouth Road  
Guildford GU2 4DU  
T +44 (0)1483 568686  
F +44 (0)1483 575830  
W scottbrownrigg.com

Client's Name  
**Mount Anvil**

Job Title  
**Kidderpore Avenue**

Drawing Title  
**Kidderpore Chapel Existing Elevations**

Scale  
**1 : 100 @A1**

Job No **157780** Drawing No **PL-CH-EX-200**

Status **FOR PLANNING** Rev **2**