



GENERAL NOTES
All drawings are based on survey information provided by others. Scott Brownrigg cannot be held responsible for the accuracy of this information, the legal boundary or site demise. This should be checked on site and against legal records.

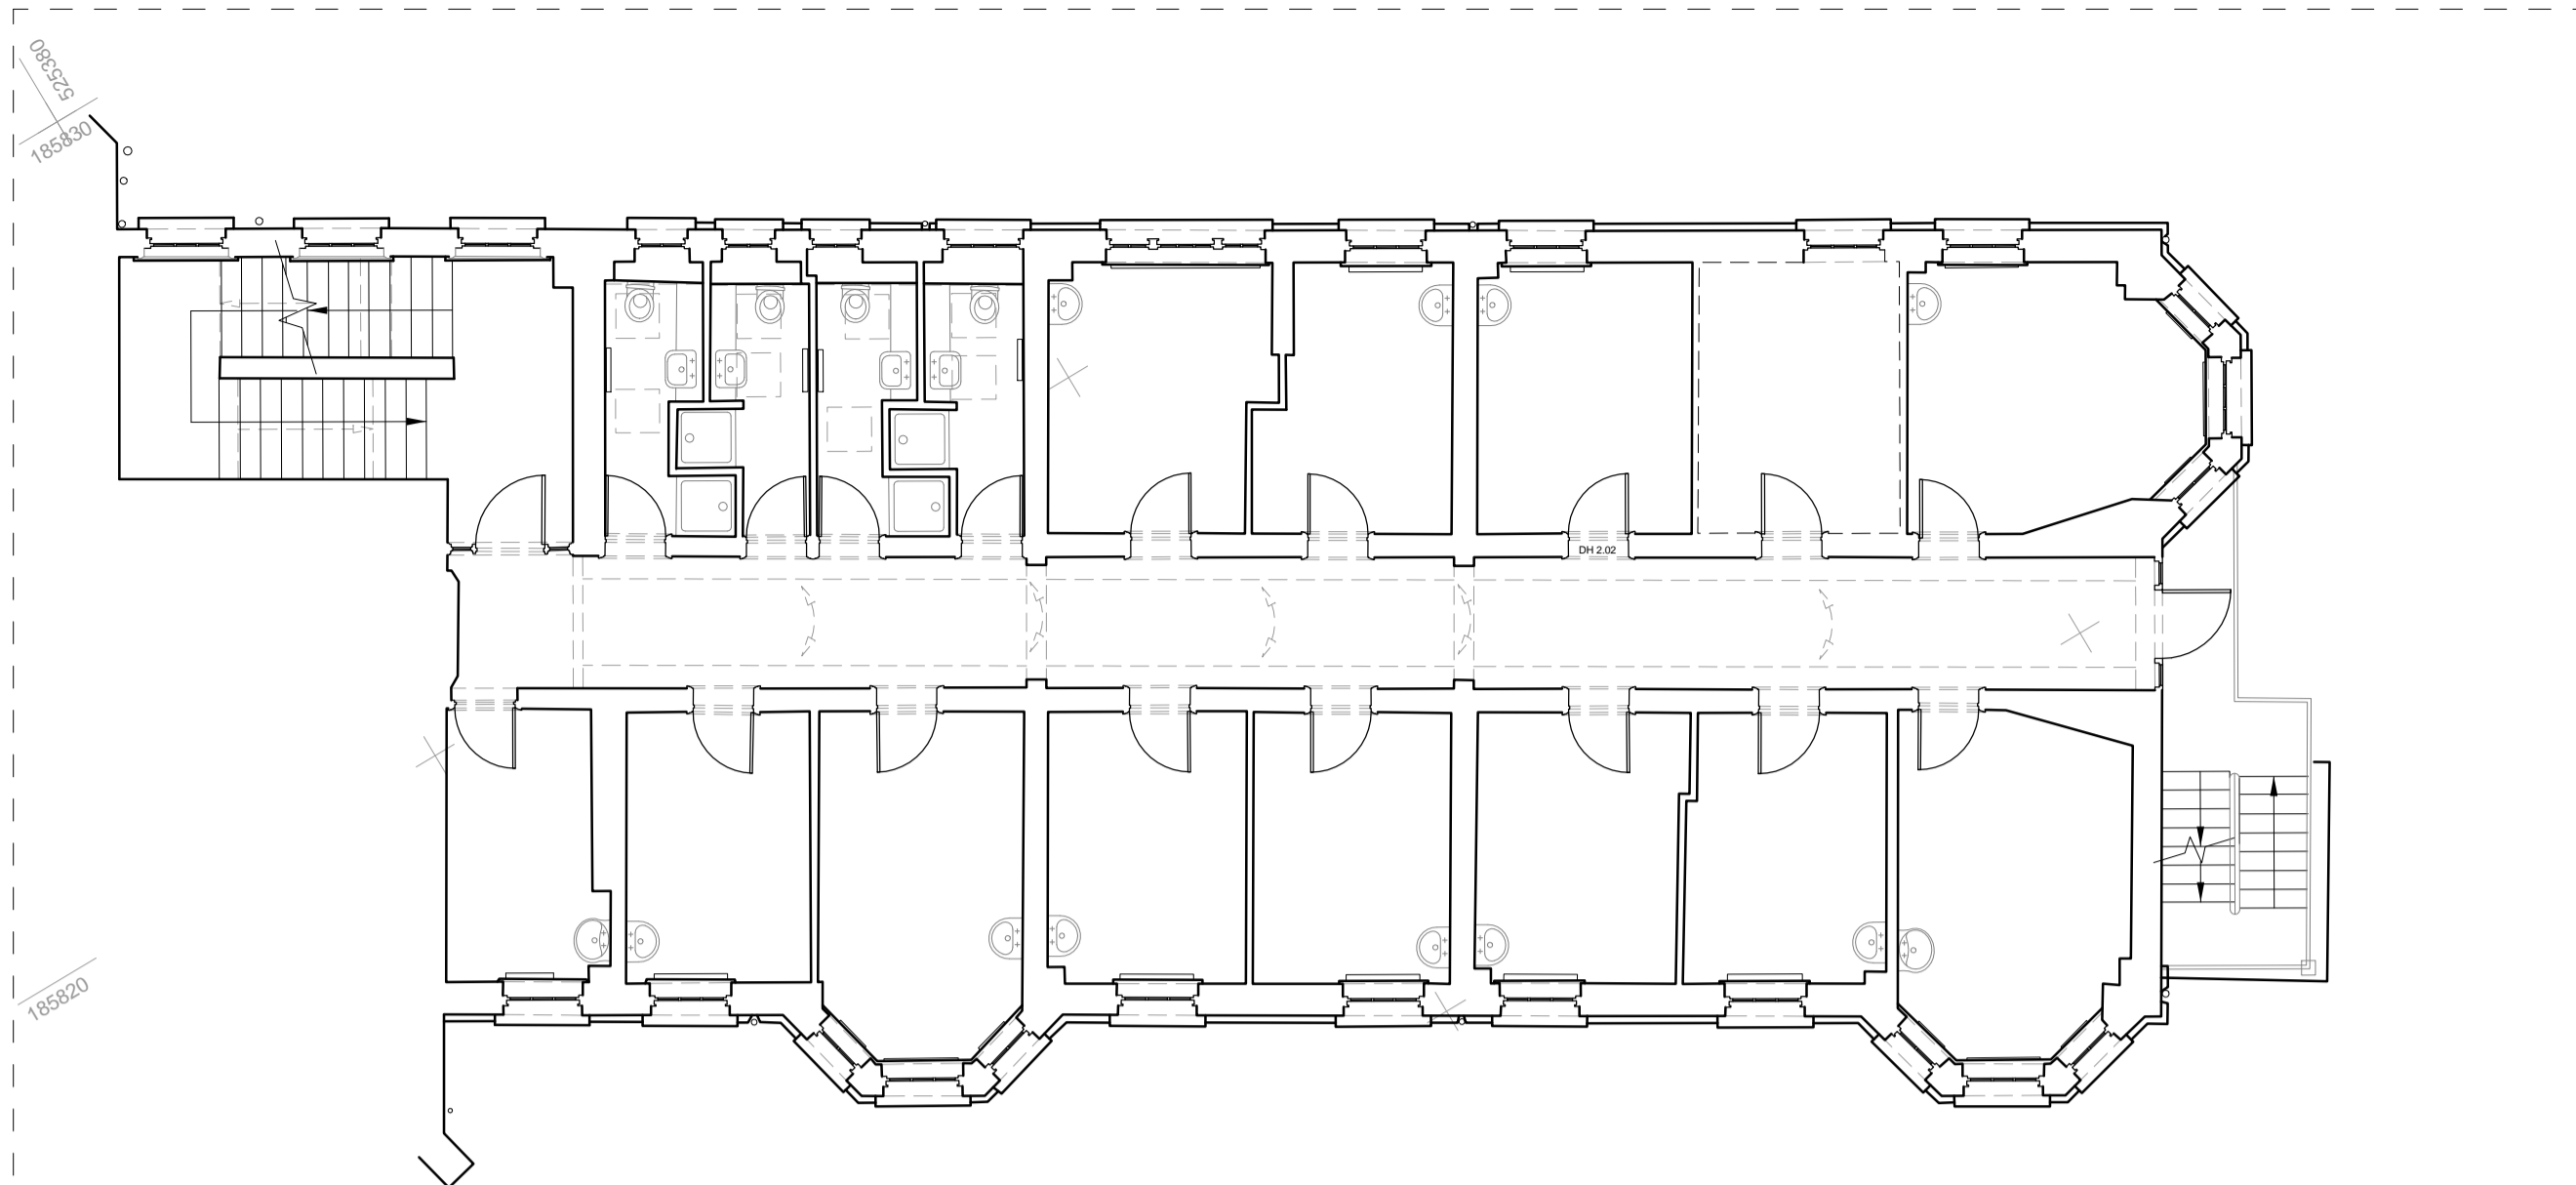

3 Existing First Floor Plan
1 : 100

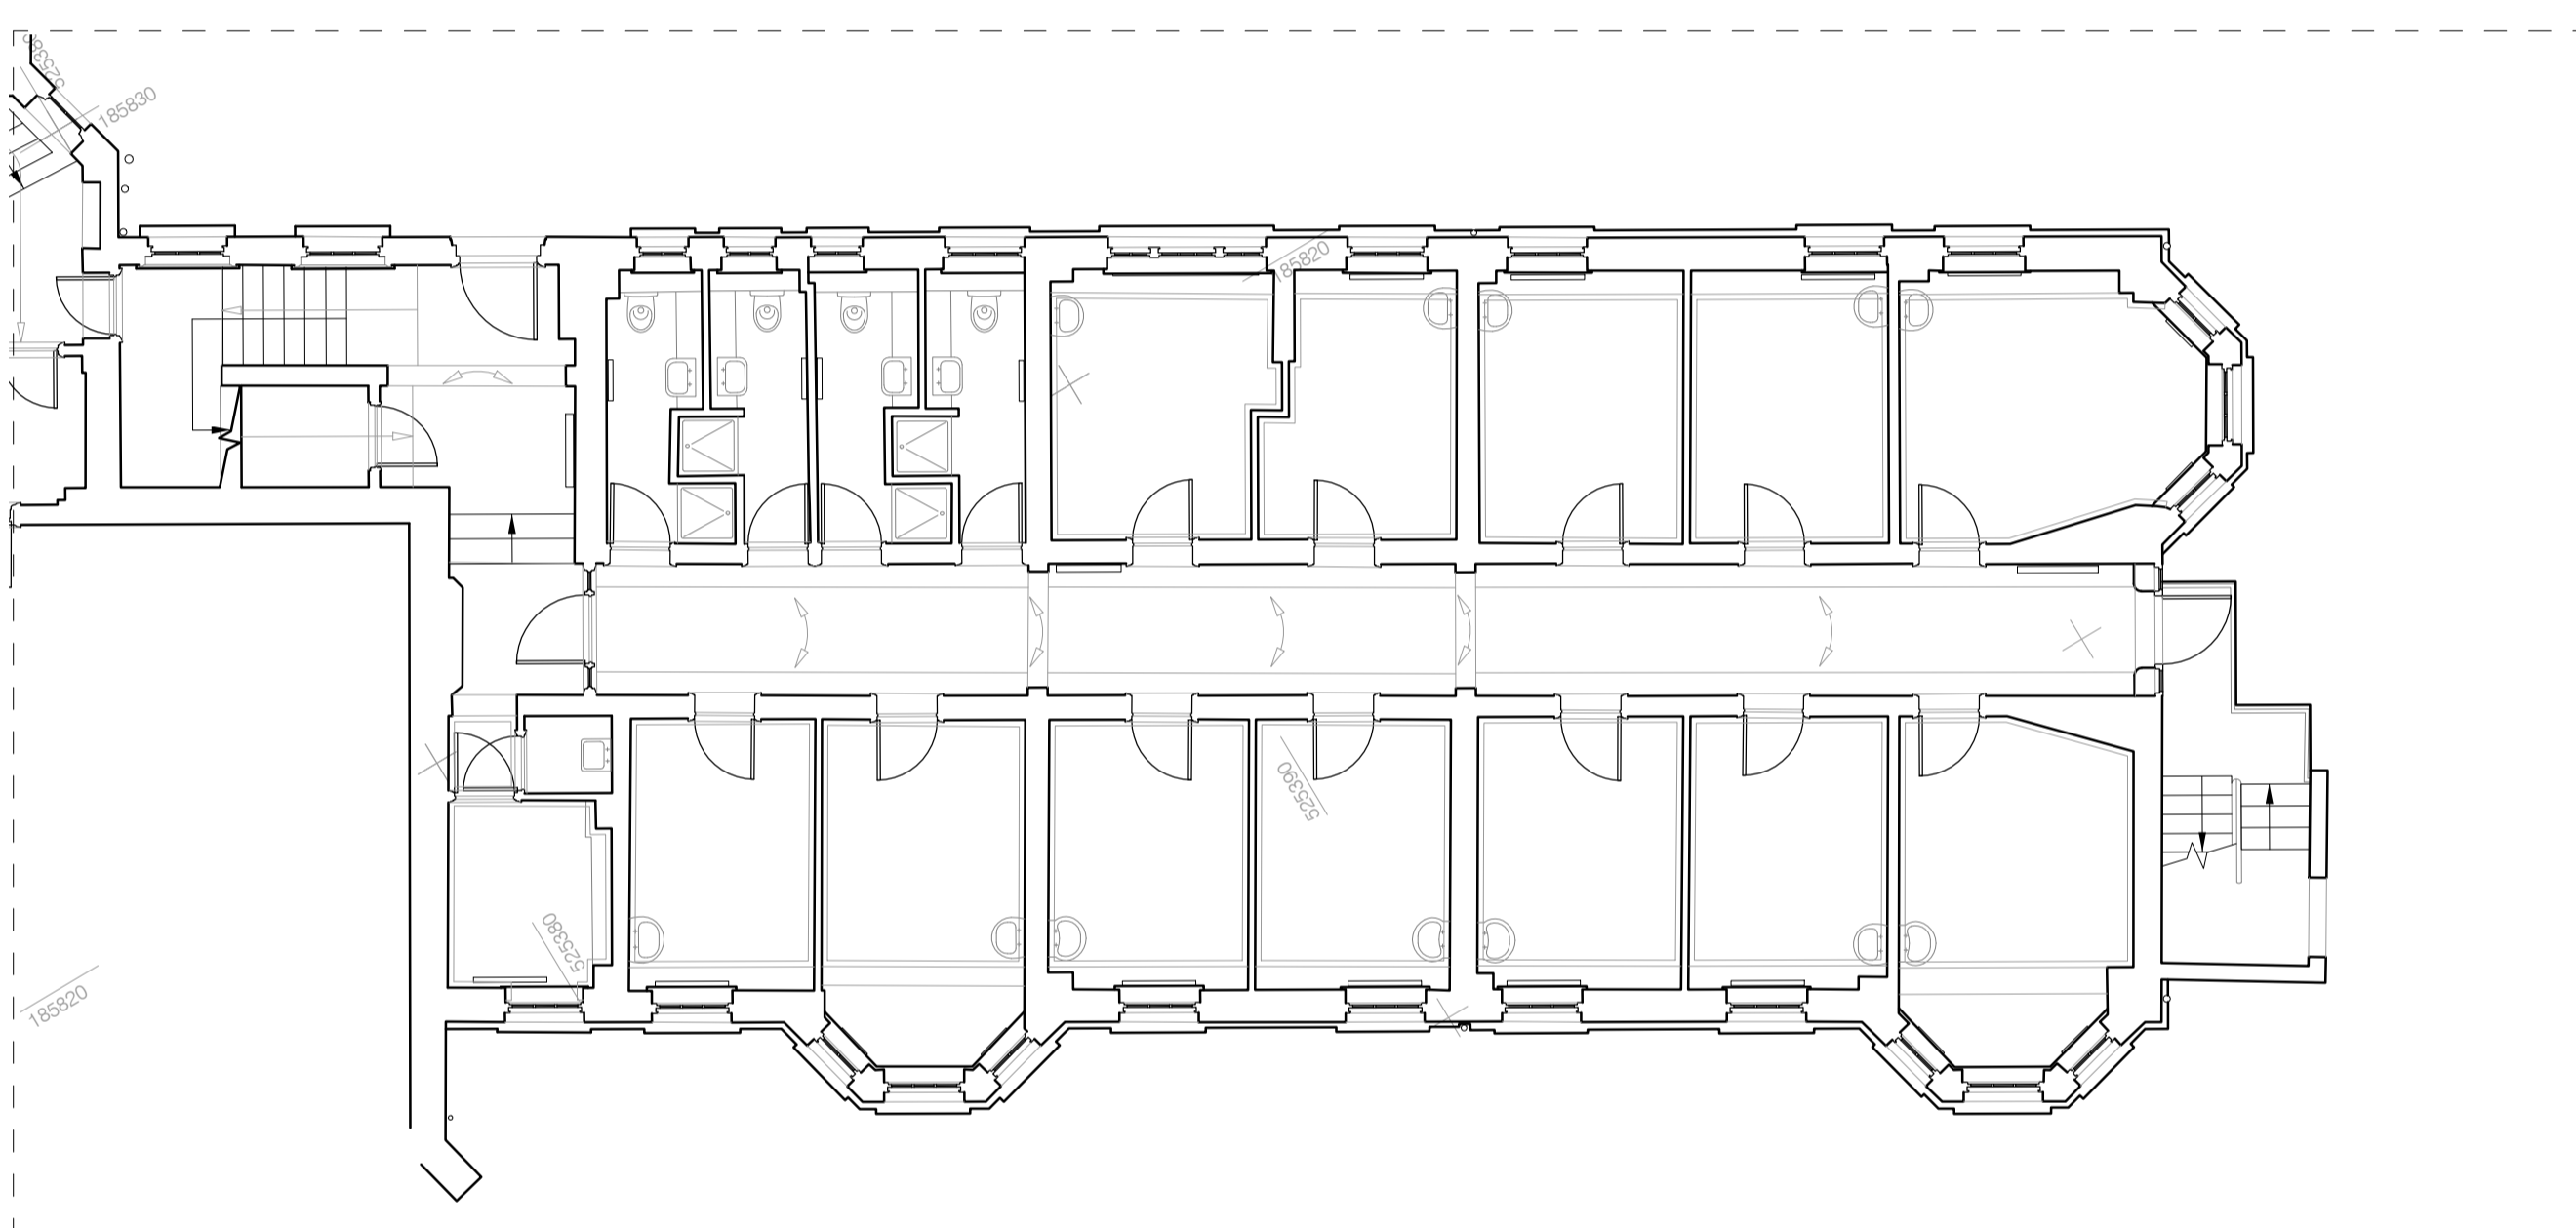

2 Existing ground Floor Plan
1 : 100



1 Existing Basement Floor Plan
1 : 100

Revision	Description	Drawn	Date	Checked
2	Issued for planning submission	DDV	2015-07-06	MJM
1	Issued for planning submission	DDV	2015-07-03	MJM



SCOTT BROWNRIGG

St Catherine's Court
46-48 Portsmouth Road
Guildford GU2 4DU
T +44 (0)1483 568686
F +44 (0)1483 575830
W scottbrownrigg.com

Client's Name
Mount Anvil

Job Title
Kidderpore Avenue

Drawing Title
**Dudin Brown
Existing Ground and First Floor
Plans**

Scale
1 : 100 @A1

Job No
157780

Drawing No
PL-DB-EX-100

Status
FOR PLANNING